



SILVERADO TRAIL



RECEIVED
JUN 01 2011
BY:

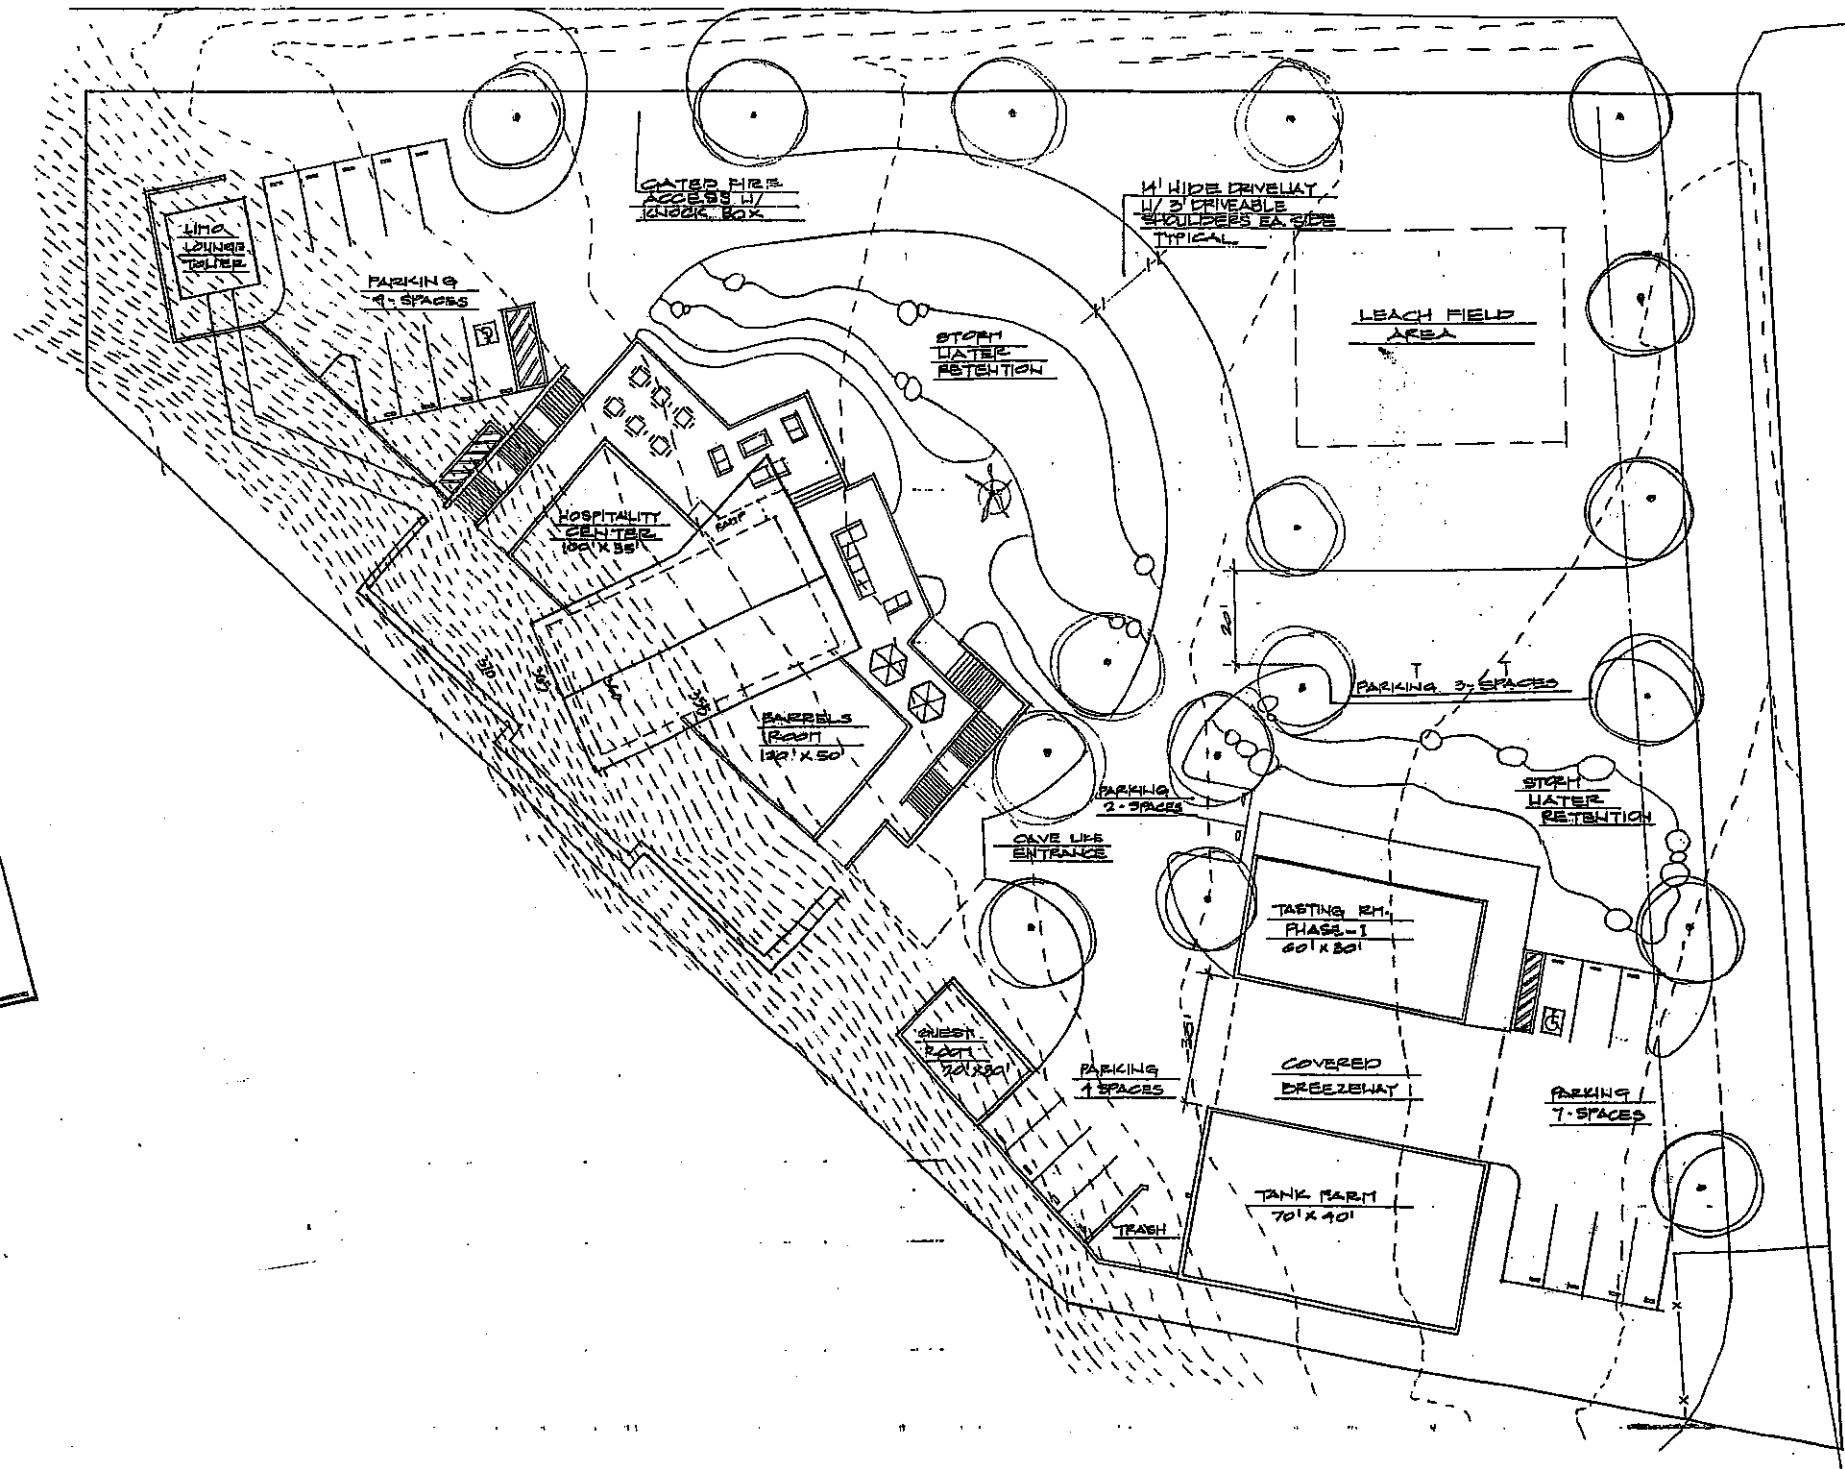

SITE PLAN

 


REVISIONS	BY

DI FEDE DESIGN GROUP
3475 ST. HELENA HIGHWAY NORTH
ST. HELENA, CALIFORNIA 94574
phone/fax: 707-963-0838 email: difedec@comcast.net

BRIAN ARDEN WINERY
SILVERADO TRAIL, CALISTOGA, CA 94515

Date	
Scale	
Drawn	
Job	
Sheet	
Of	

RECEIVED
JUN 01 2011
BY: _____

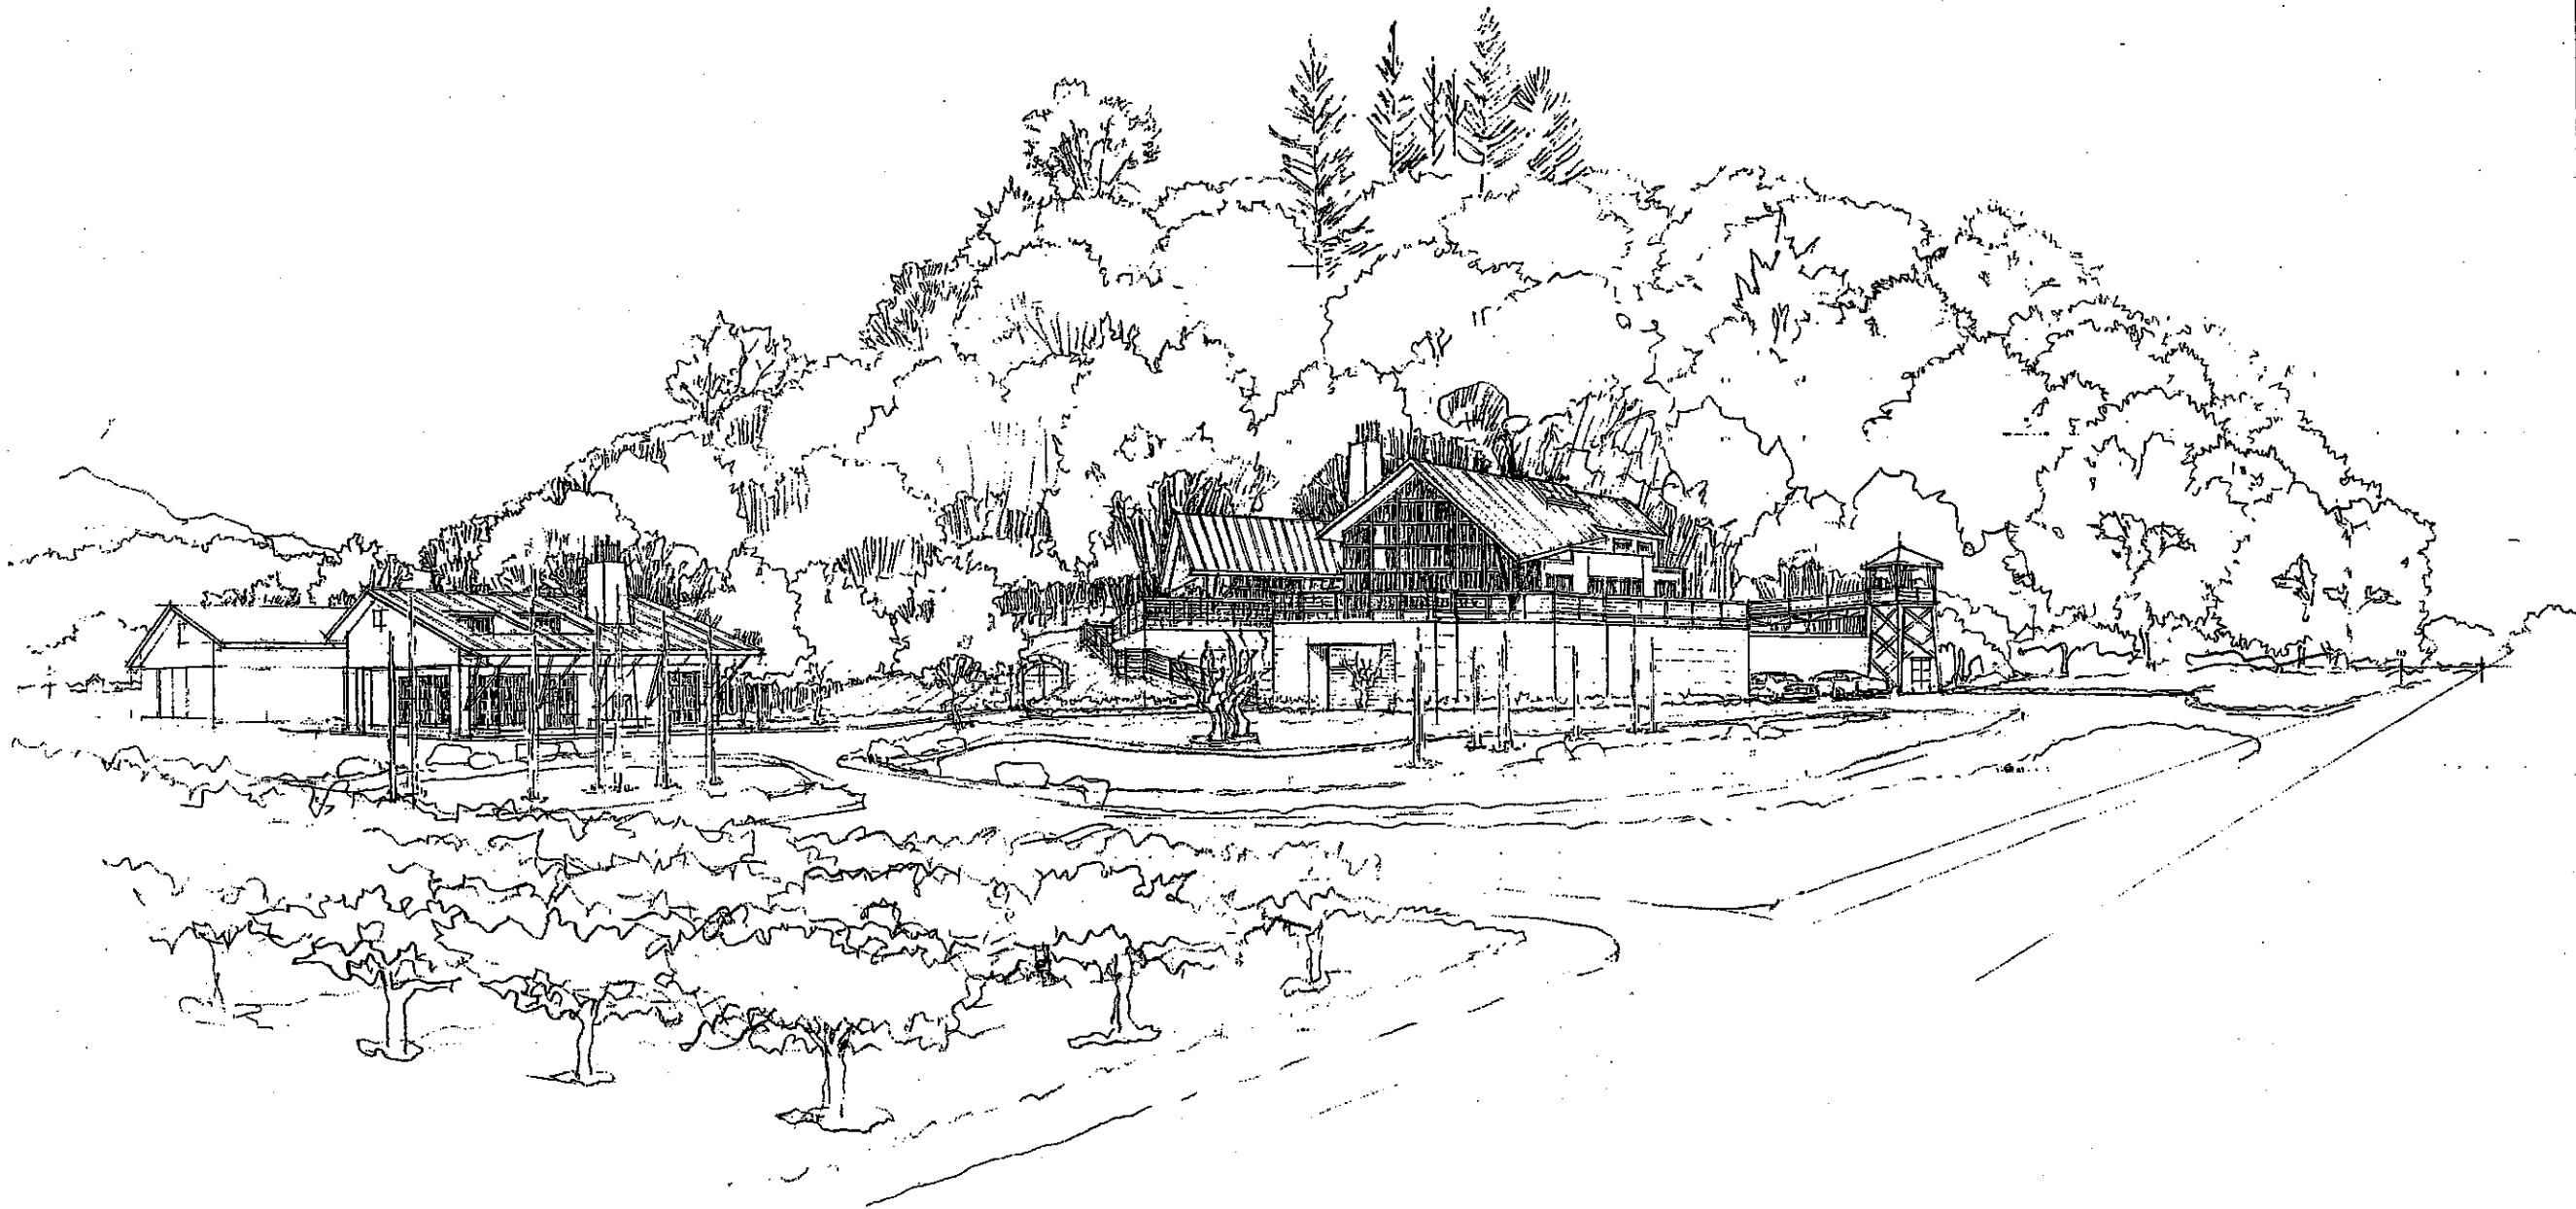


REVISIONS	BY

DI FEDE DESIGN GROUP
3475 ST. HELENA HIGHWAY NORTH
ST. HELENA, CALIFORNIA 94574
phone/fax: 707-963-0838 email: difede@comcast.net

BRIAN ARDEN WINERY
SILVERADO TRAIL, CALISTOGA, CA 94515

Date	
Scale	
Drawn	
Job	
Sheet	
Of	

RECEIVED
 JUN 01 2011
 BY:

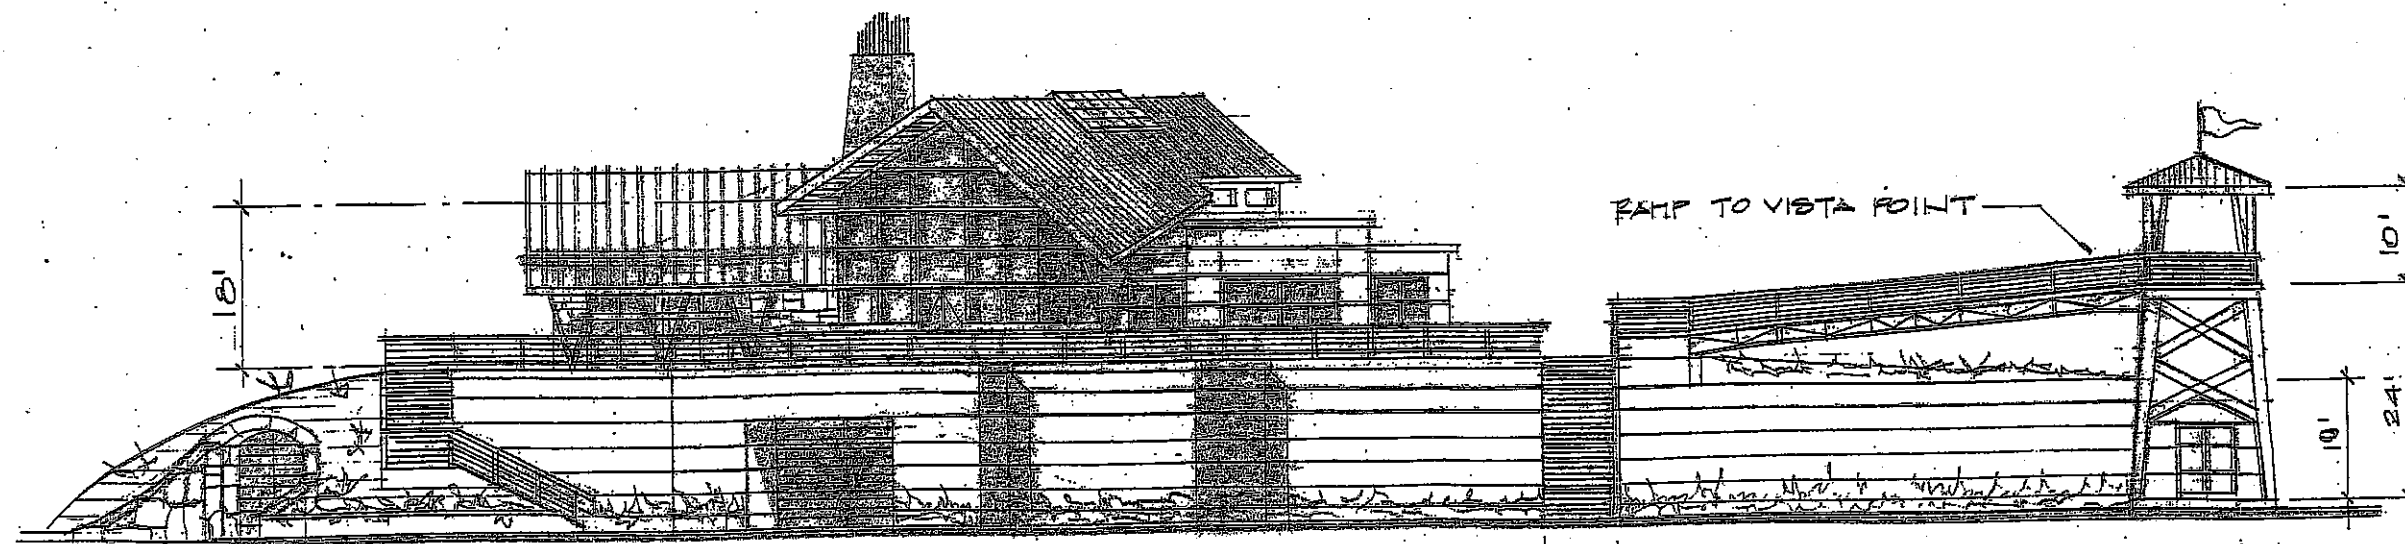

CAVE LIKE ENTRANCE STAIR BARREL ROOM BELOW W/HOSPITALITY CENTER ABOVE STAIR RETAINING WALL & PARKING LIMO LOUNGE

SOUTH ELEVATION

1/16" = 1'-0"

REVISIONS	BY

DI FEDE DESIGN GROUP
 3475 ST. HELENA HIGHWAY NORTH
 ST. HELENA, CALIFORNIA 94574
 phone/fax: 707-963-0838 email: ddfede@comcast.net


BRIAN ARDEN WINERY
 SILVERADO TRAIL, CALISTOGA, CA 94515

DATE	
SCALE	
BRAND	
JOB	
SHEET	
OF	
SHEETS	

RECEIVED

JUN 01 2011

BY:

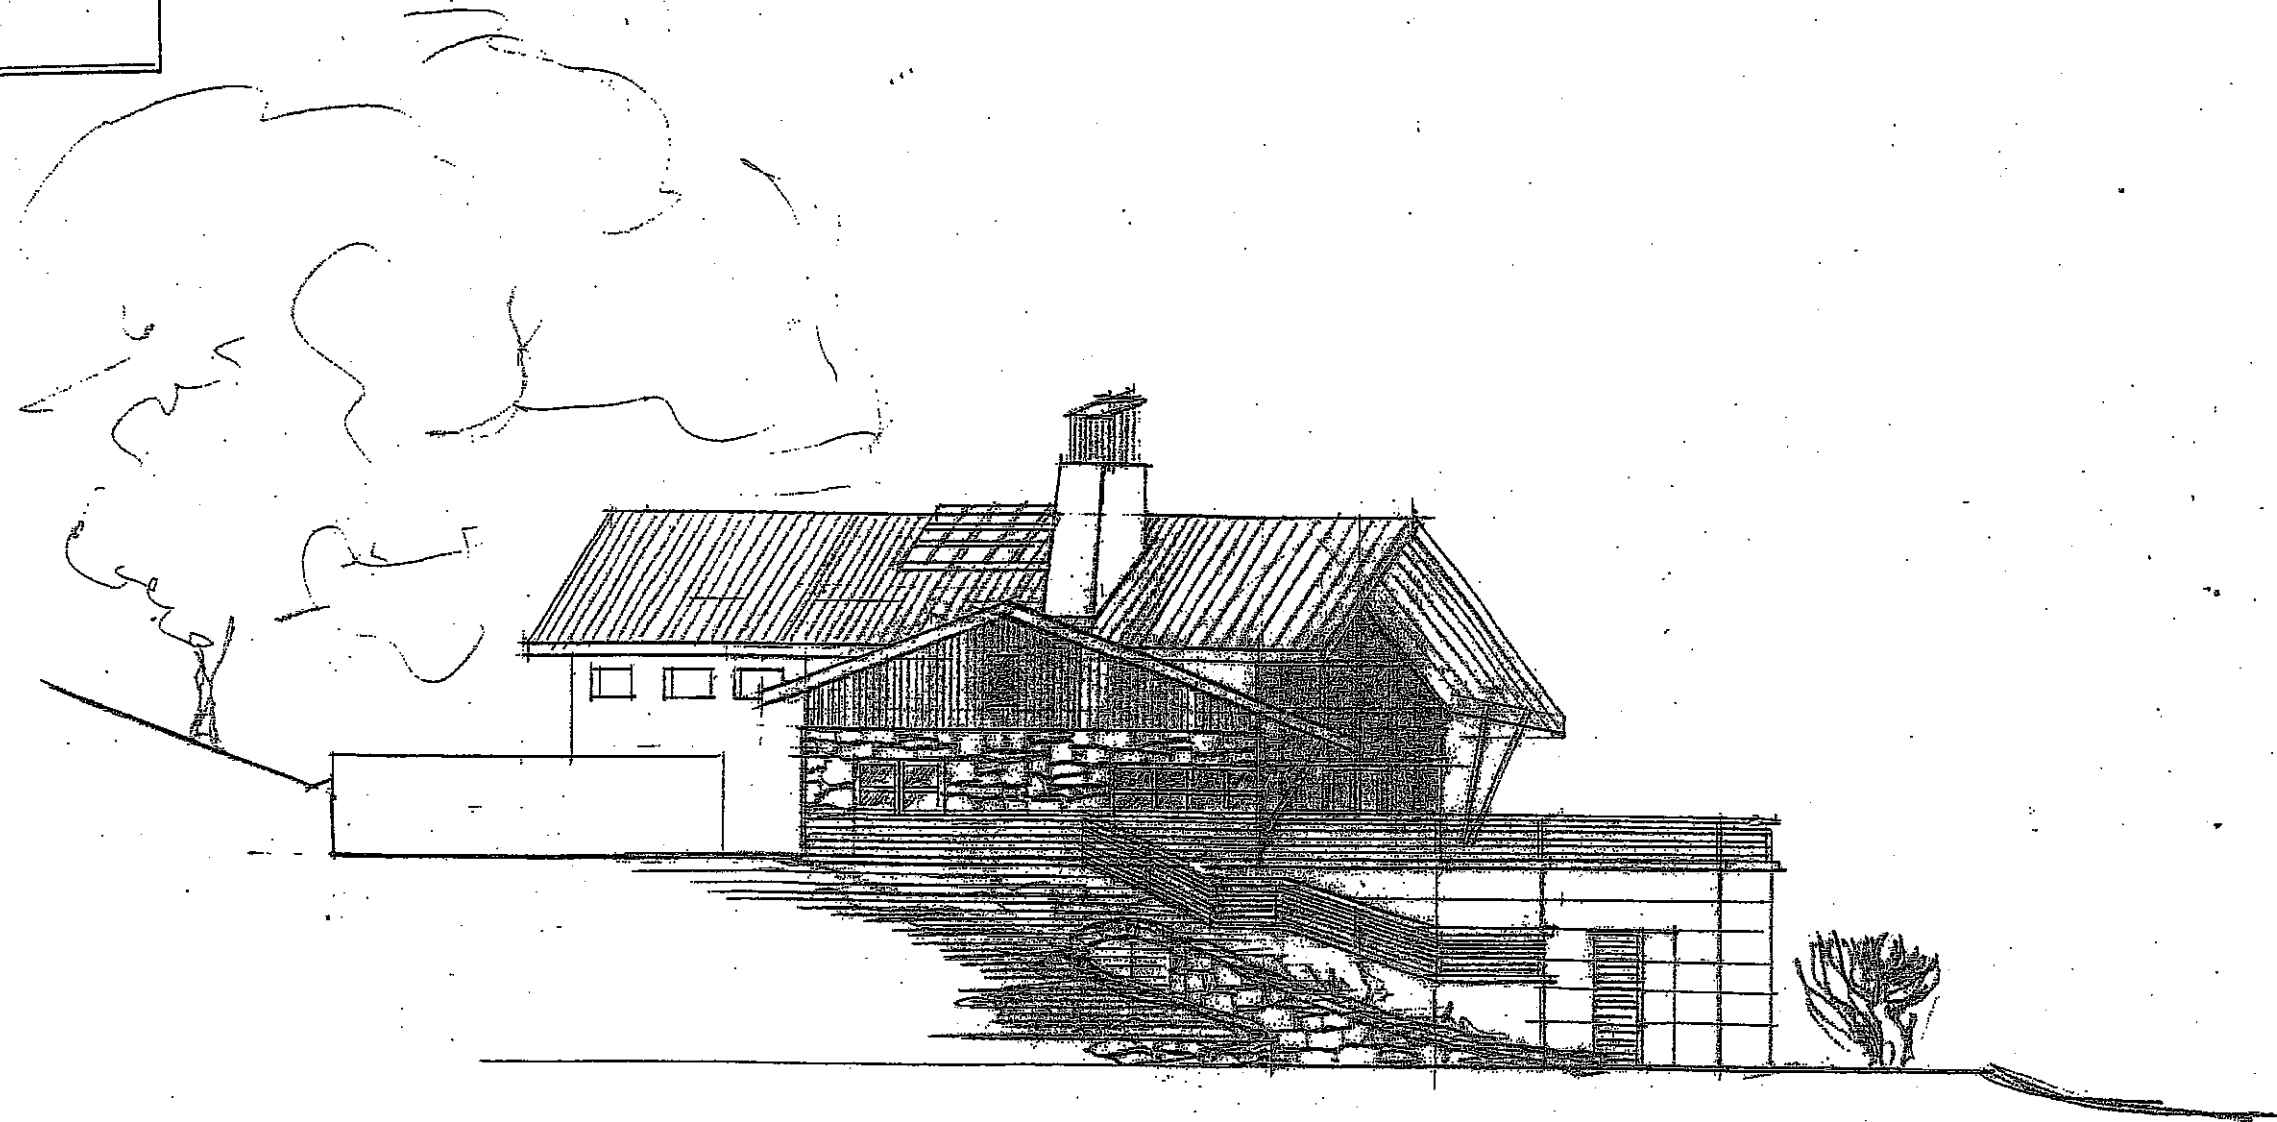

WEST ELEVATION

1/4" = 1'-0"


REVISIONS	BY

DI FEDE DESIGN GROUP
3475 ST. HELENA HIGHWAY NORTH
ST. HELENA, CALIFORNIA 94574
phone/fax: 707-963-0838 email: difedec@comcast.net


BRIAN ARDEN WINERY
SILVERADO TRAIL, CALISTOGA, CA 94515

DATE
SCALE
DRAWN
JOB
SHEET
OF SHEETS

RECEIVED
 JUN 01 2011
 BY:

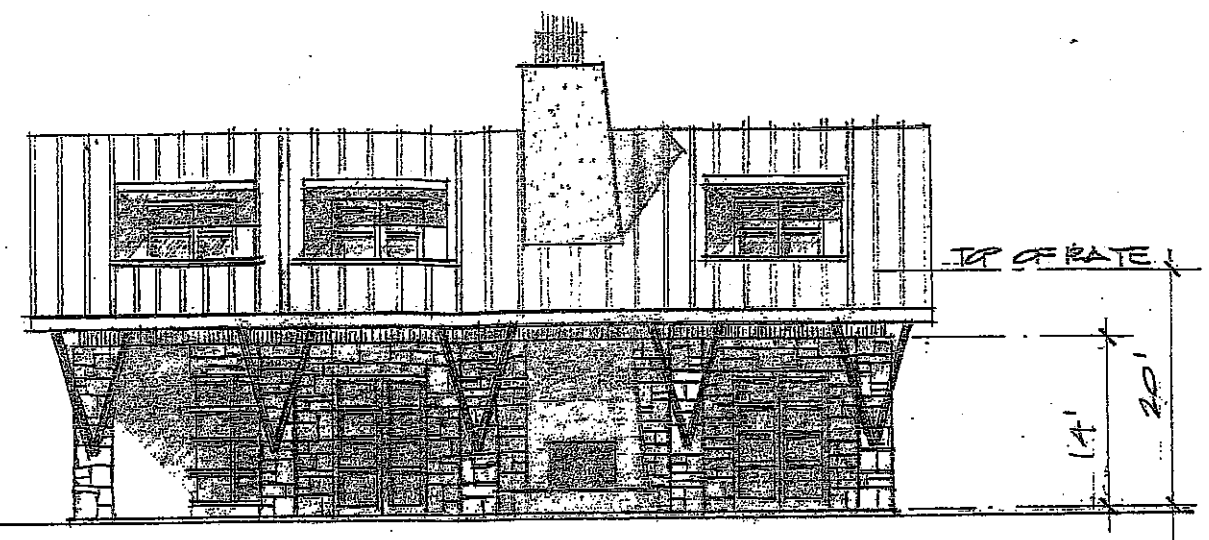

EAST ELEVATION - TASTING RM - PHASE I
 1/16" = 1'-0"

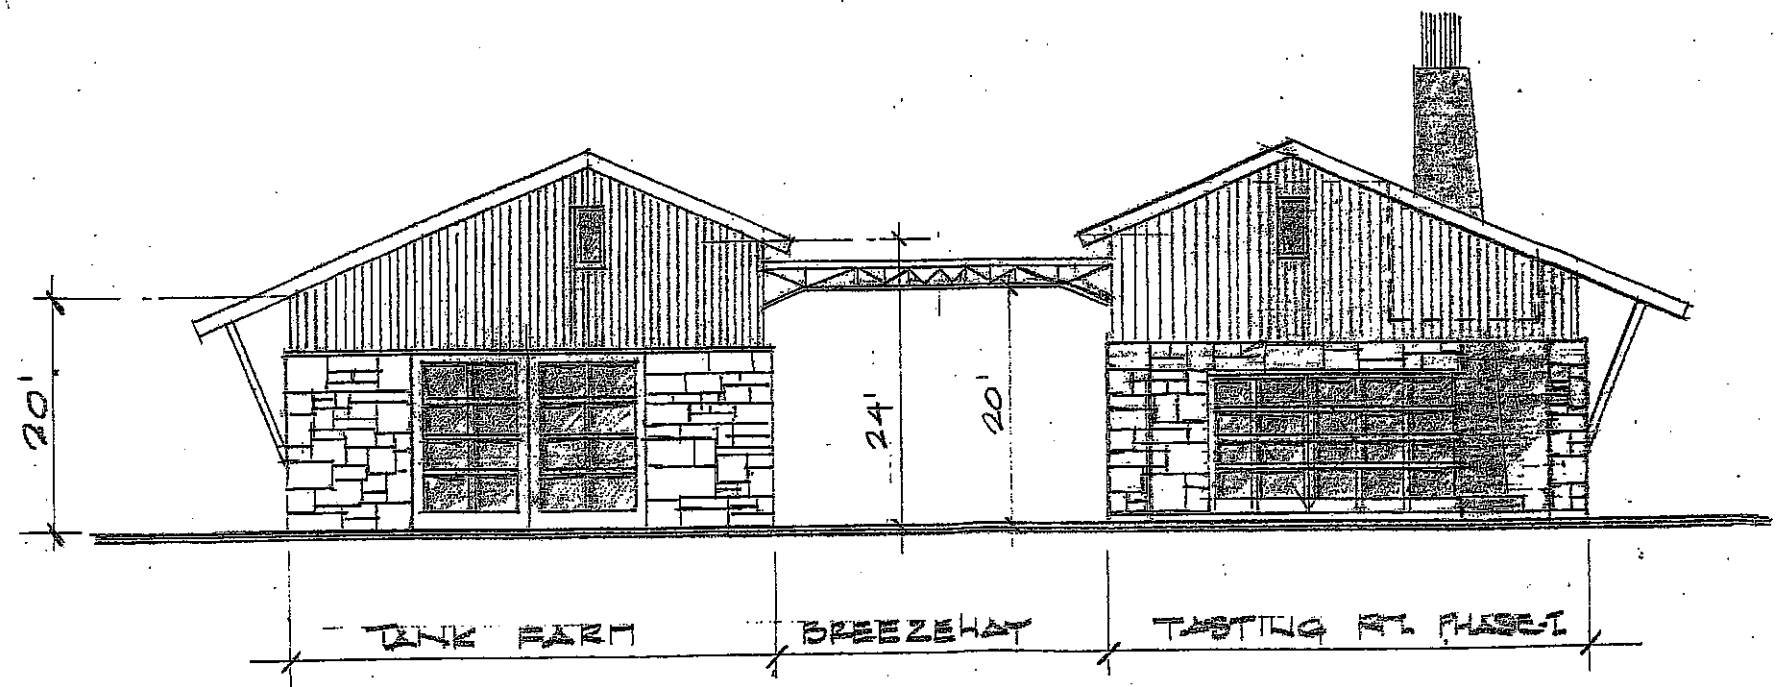

SOUTH ELEVATION
 1/16" = 1'-0"

REVISIONS	BY

DI FEDE DESIGN GROUP
 3475 ST. HELENA HIGHWAY NORTH
 ST. HELENA, CALIFORNIA 94574
 phone/fax: 707-963-0838 email: dffede@comcast.net

BRIAN ARDEN WINERY
 SILVERADO TRAIL, CALISTOGA, CA 94515

DATE
SCALE
DRAWN
JOB
SHEET
OF SHEETS