



KINZIE & ASSOCIATES


1737 N. OAK STREET
CALISTOGA CA 94515
P 707-942-8357
F 707-942-8359
E kinzieca@aol.com

LOGVY PARK
WASHINGTON AND NORTH OAK STREETS
CALISTOGA CA 94515
CITY OF CALISTOGA
APN #

1.30.08
PRELIMINARY
NOT FOR
CONSTRUCTION

MASTER
PLAN

A-2

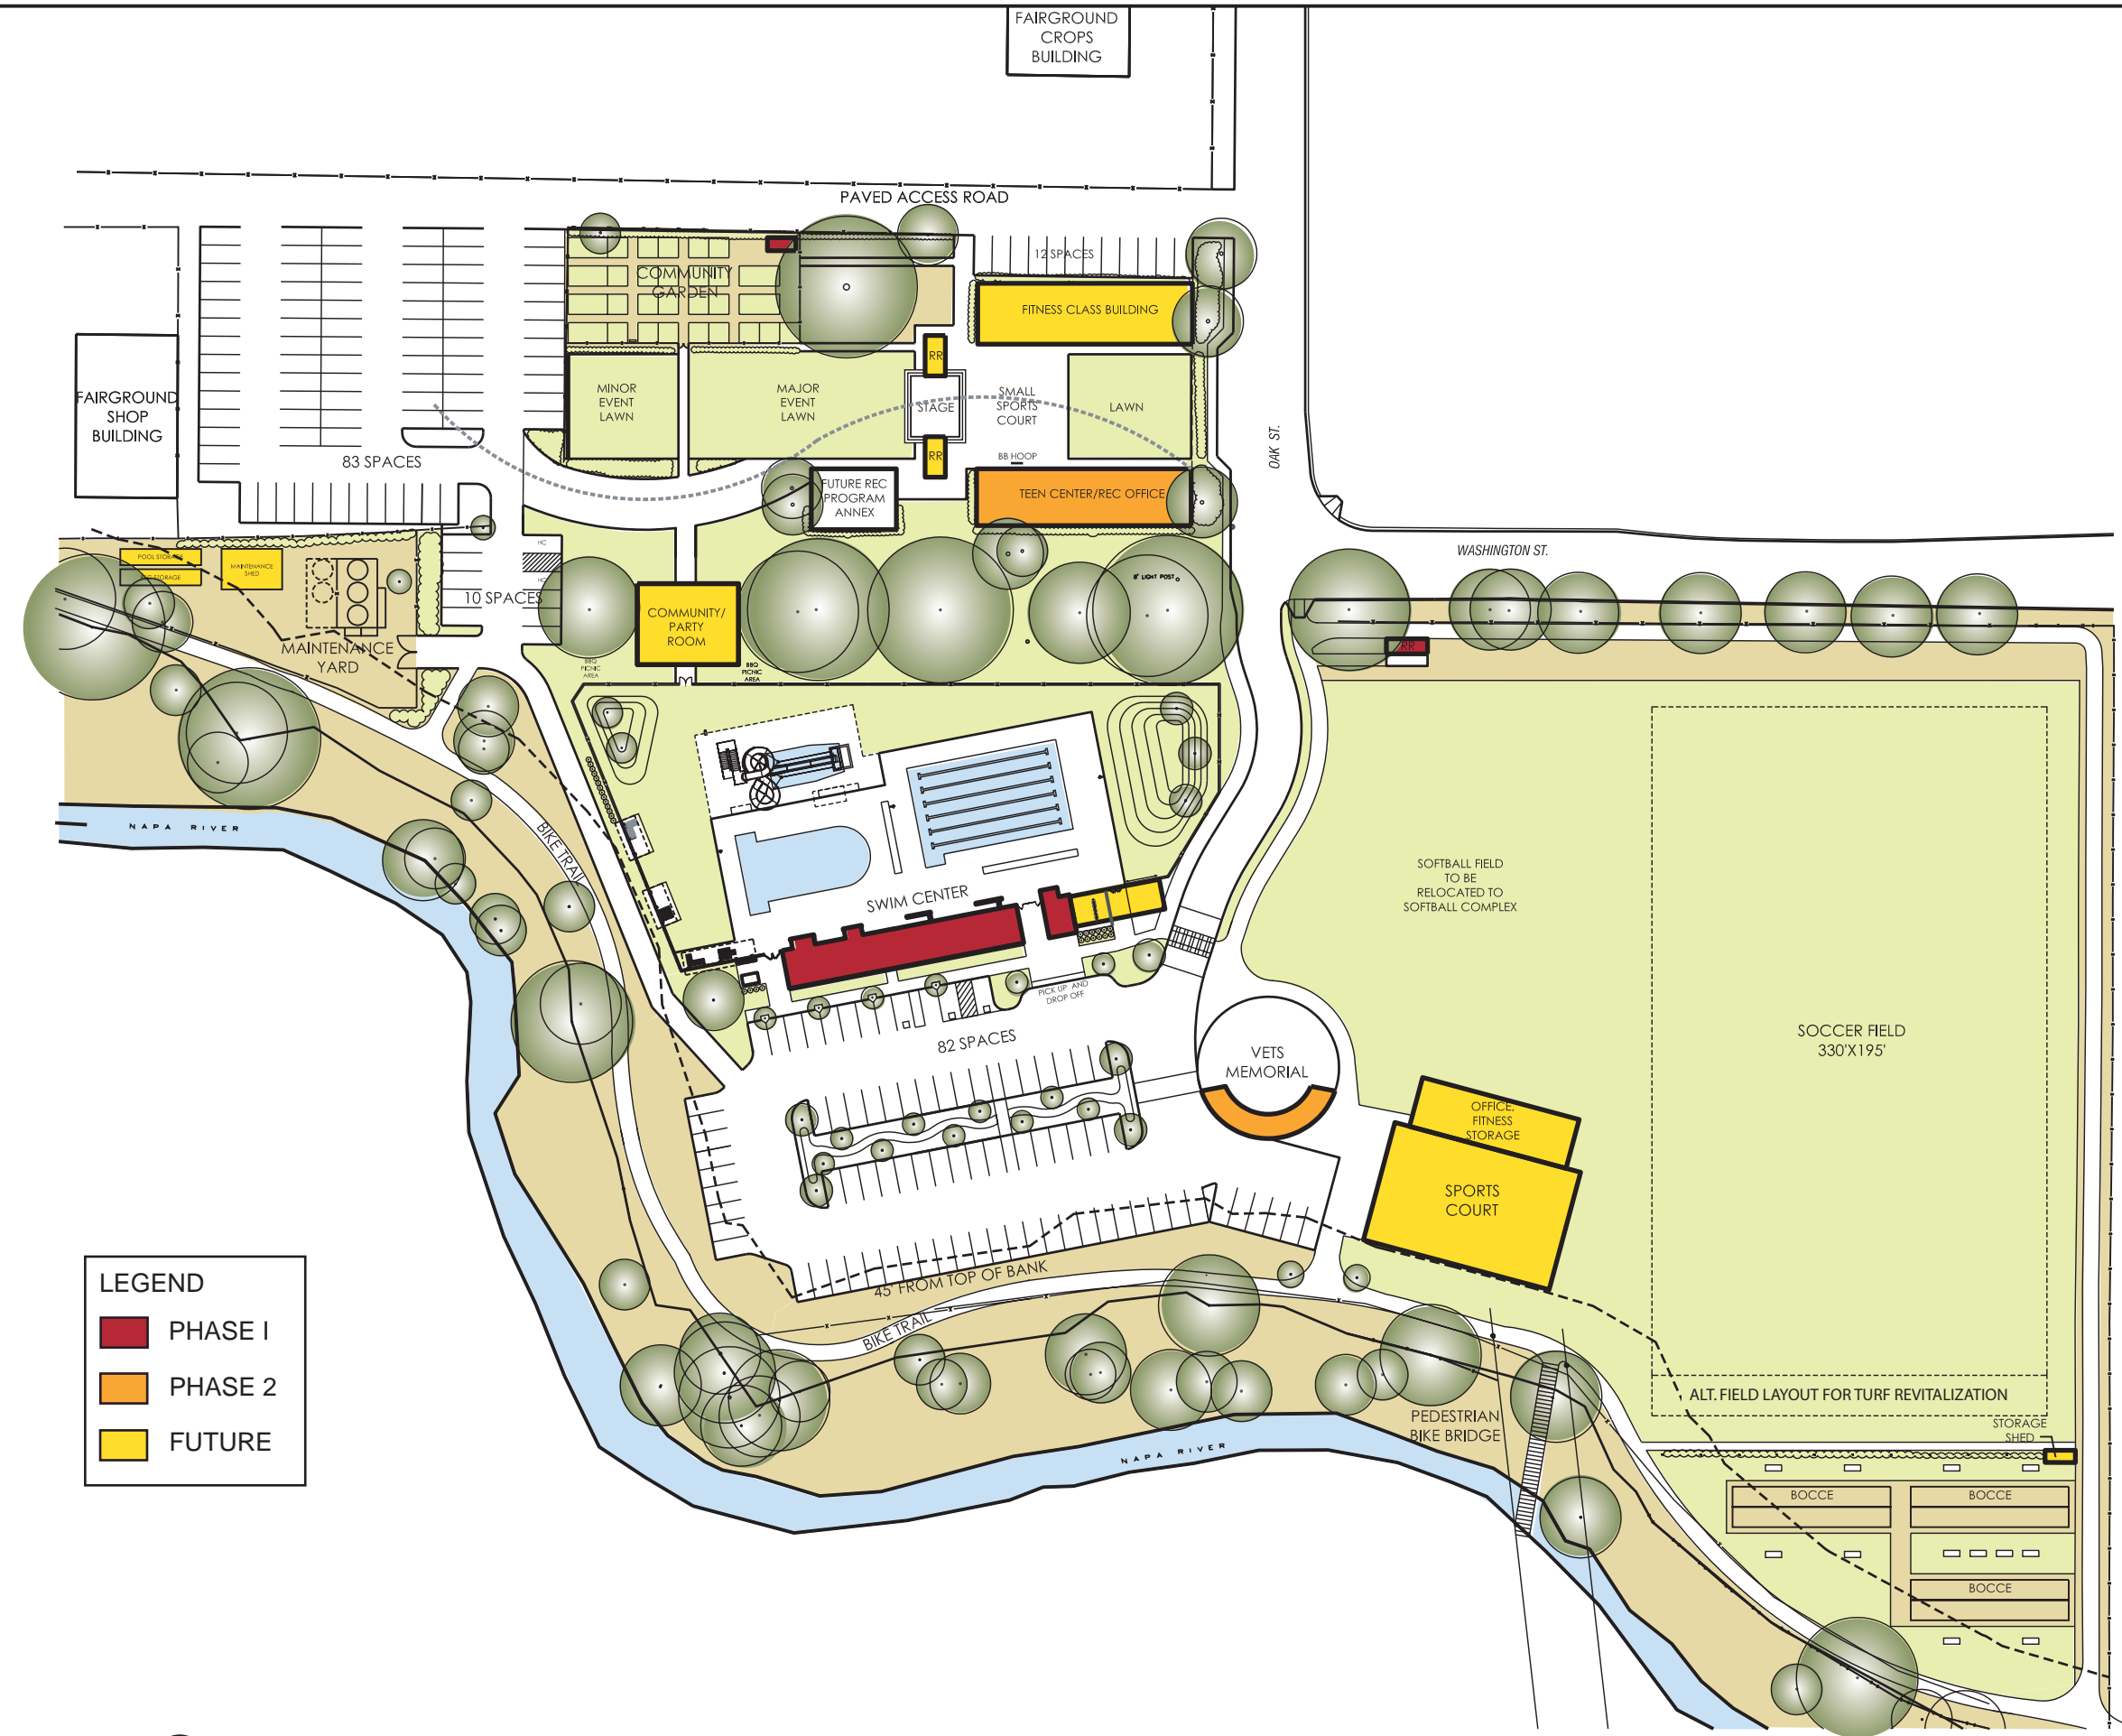

LEGEND

- PHASE 1
- PHASE 2
- FUTURE

1 MASTER SITE PLAN
SCALE 1:40 PARKING SPACES: 187

