


PROJECT: BOUNSALL		SHEET NUMBER: 1	
SITE LOCATION: A.P.N.: XXX XXX XXX		OVERALL SITE PLAN	
CONSULTANTS: MARY SIKES & ASSOC. 1461 BALROAD AVE. ST. HELENA, CA 94574 PHONE 707/763-4061 FAX 707/763-1044		DATE: XXX	
ARCHITECT: VAL PIZZINI, ENC. 1400 GUERNEVILLE RD., STE. 12 SANTA ROSA, CA 95403 PHONE 707/537-9802 FAX 707/537-9801		COMPLIANCE: XXX	

NOT FOR CONSTRUCTION

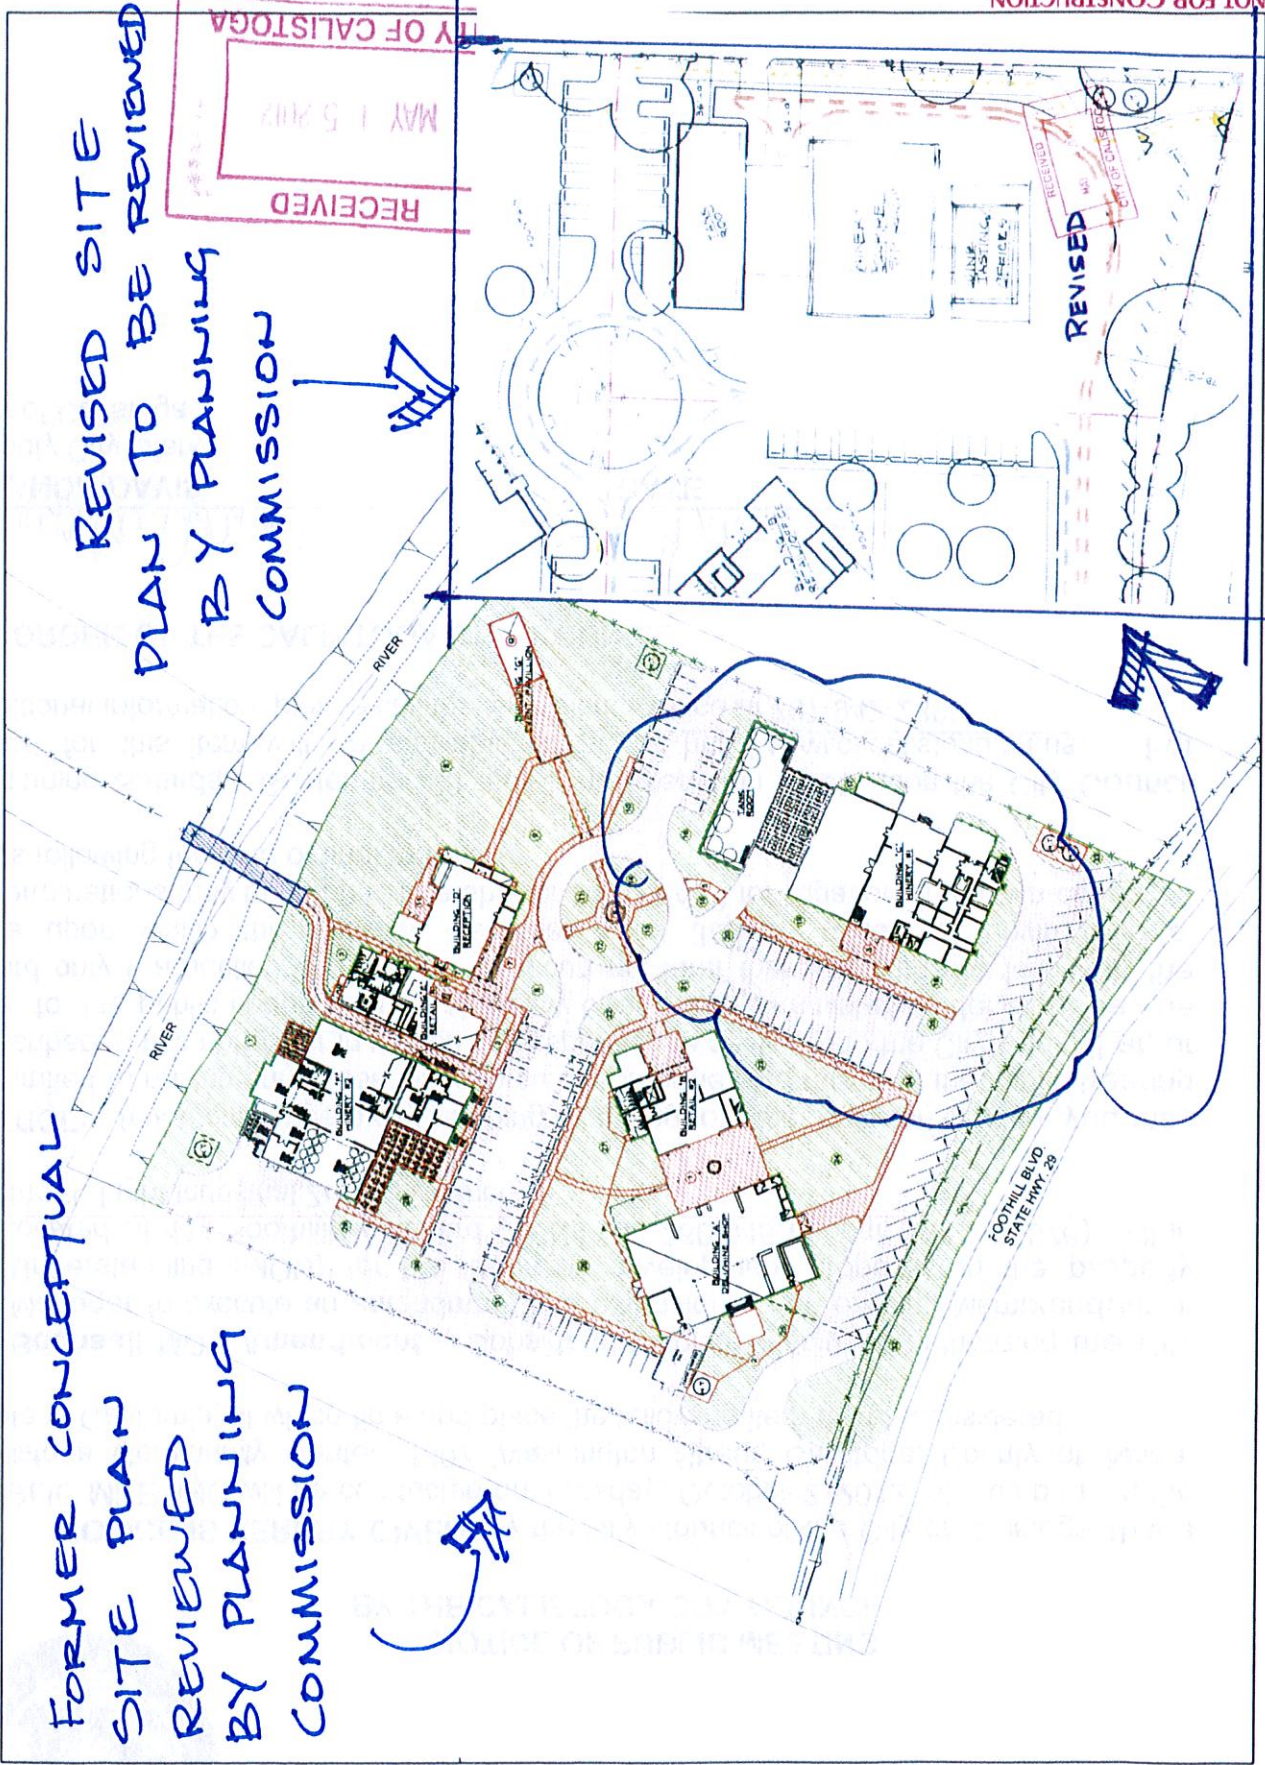

REVISED SITE
PLAN TO BE REVIEWED
BY PLANNING
COMMISSION

FORMER CONCEPTUAL
SITE PLAN
REVIEWED
BY PLANNING
COMMISSION