


These drawings are the property of Paul Kelley Architect and have been prepared specifically for the project. These drawings are not to be used for any other project, by any other entity or in another location. Copyright 2013 Paul Kelley Architect, Inc.

Consultant:

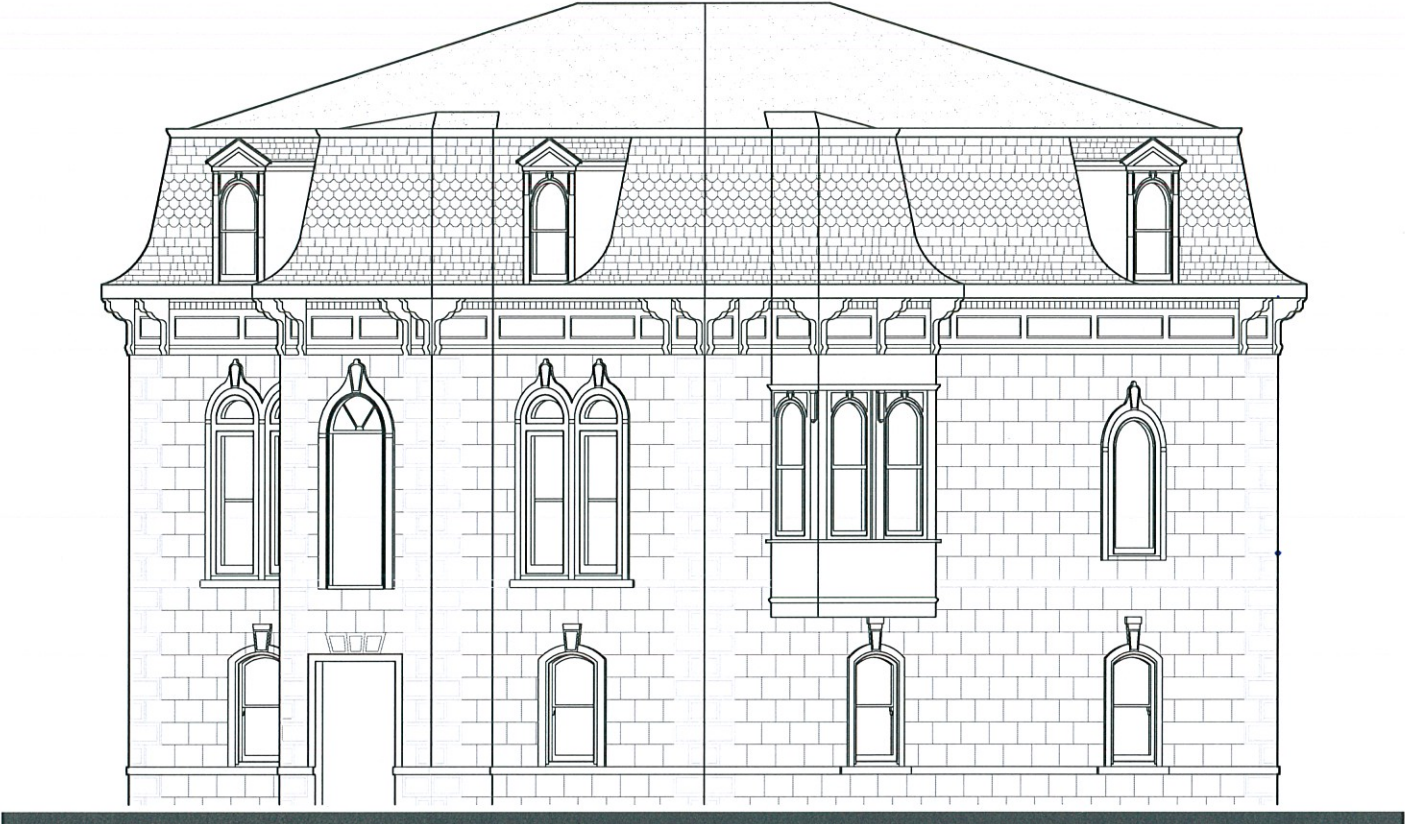

Historic Renovation & Addition:
The Francis House
1403 Myrtle Street, Calistoga, CA 94515
APN's: 011-242-015 & 011-242-004

Scale:

REVISIONS

△	_____
△	_____
△	_____
△	_____
△	_____
△	_____

Date: **Sept. 19, 2013**

Project No. _____

Sheet Title:

**NORTHEAST
ELEVATION AT
MYRTLE ST.**

Sheet #:

A2

2 NORTHEAST ELEVATION AT MYRTLE STREET
SCALE: 1/4" = 1'-0"

