



FOOT H I L L B L V D  
H W Y 1 2 8

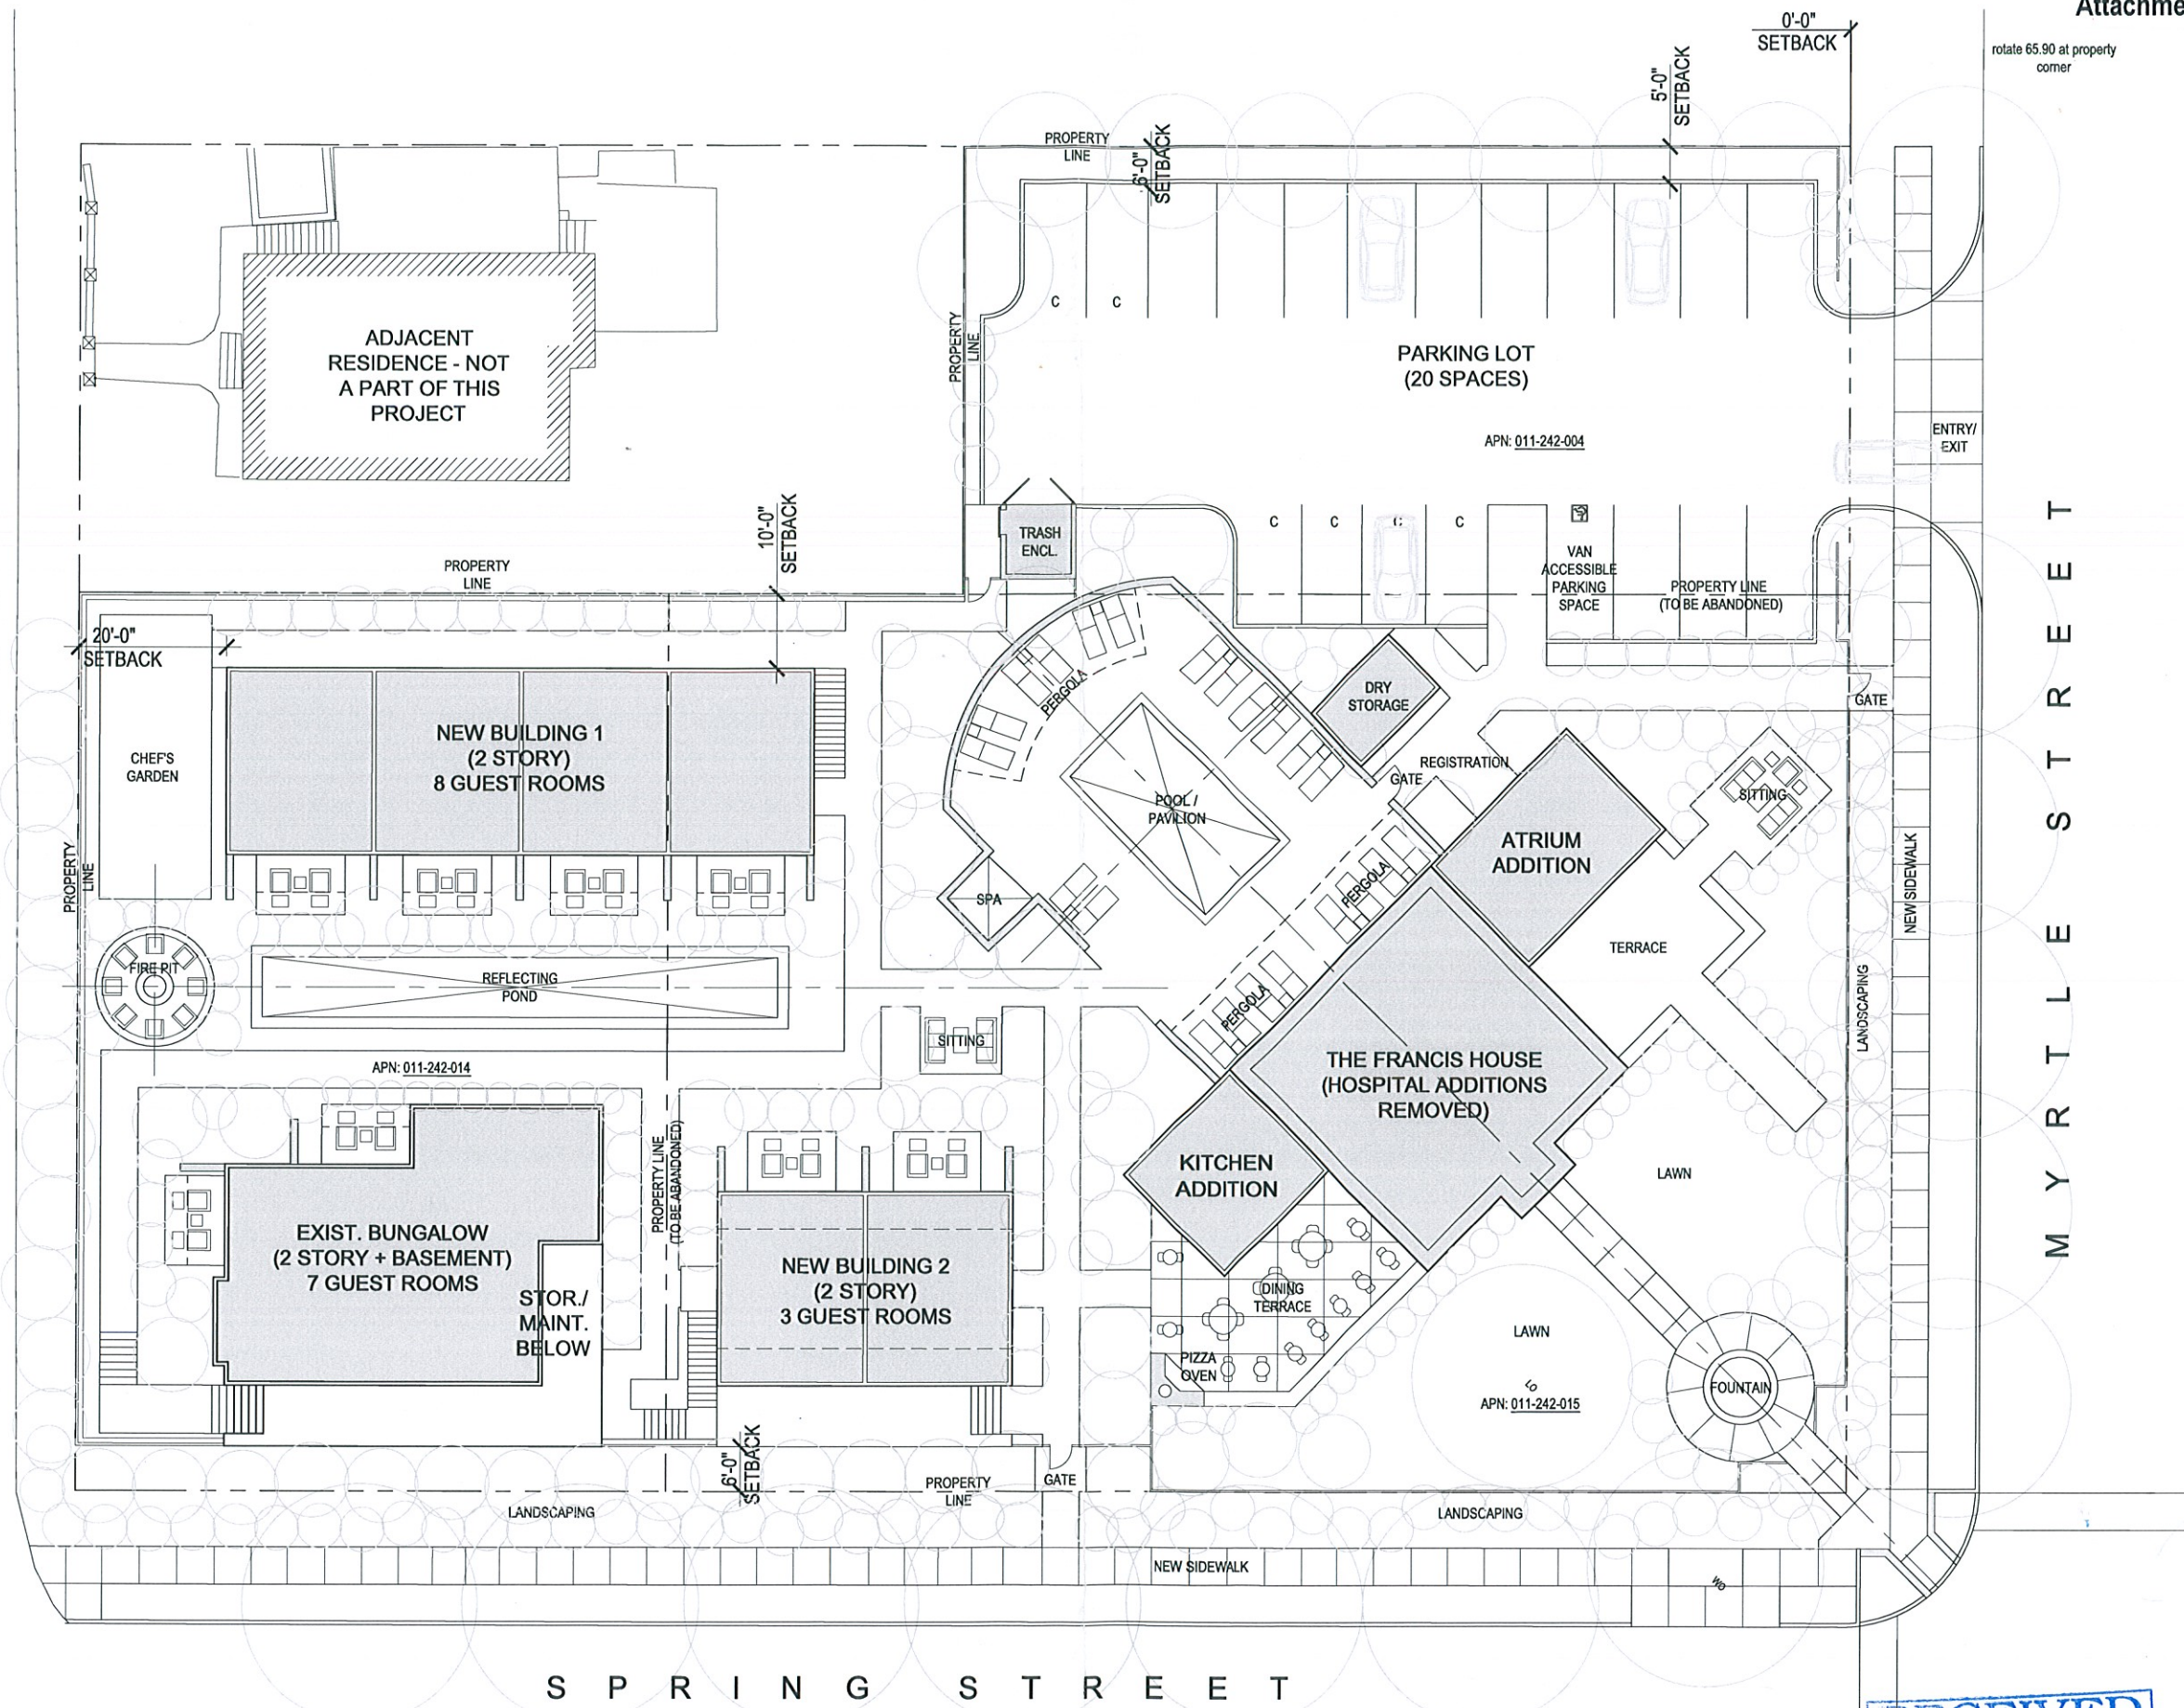

**A PROPOSED SITE PLAN**  
SCALE: 3/32" = 1'-0"

 

RECEIVED

NOV 06 2013

BY: \_\_\_\_\_

Historic Renovation & Addition:  
**The Francis House**  
1403 Myrtle Street, Calistoga, CA 94515  
APN's: 011-242-014, 011-242-015 & 011-242-004

**PAUL KELLEY ARCHITECT**  
1436 Second Street, No. 162, Napa, CA 94559  
phone 707.257.1148 fax 707.266.1027  
www.paulkellyarchitecture.com

These drawings are the property of Paul Kelley Architect and have been prepared specifically for this project. These drawings are not to be used for any other project, by any other entity or in another location. Copyright 2013 Paul Kelley Architect, Inc.

Consultant:

**REVISIONS**

△	
△	
△	
△	
△	
△	

Date: **NOV 4, 2013**

Project No: \_\_\_\_\_

Sheet Title: \_\_\_\_\_

**PROPOSED SITE PLAN**

Sheet #: \_\_\_\_\_

A1.20