


RECEIVED

SEP 5 2013

CITY OF CALISTOGA


SCHRADER PROPERTY  
1406 FAIRWAY  
CALISTOGA, CA 94515  
Floor 1 - Offices

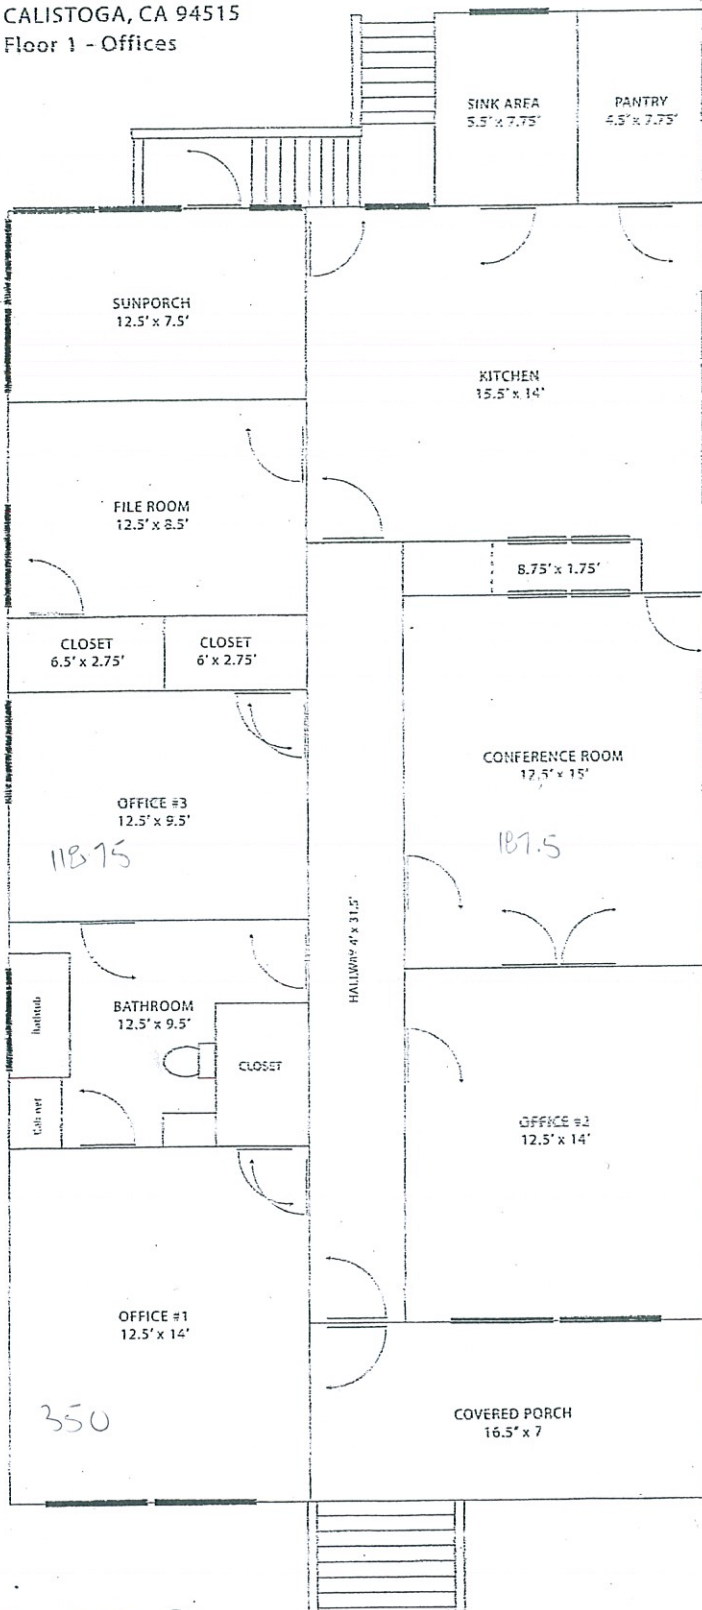

FIRST FLOOR  
FLOOR PLAN

Scale 1/8" = 1'

SCHRADER PROPERTY  
1406 FAIRWAY  
CALISTOGA, CA 94515  
Basement - Storage

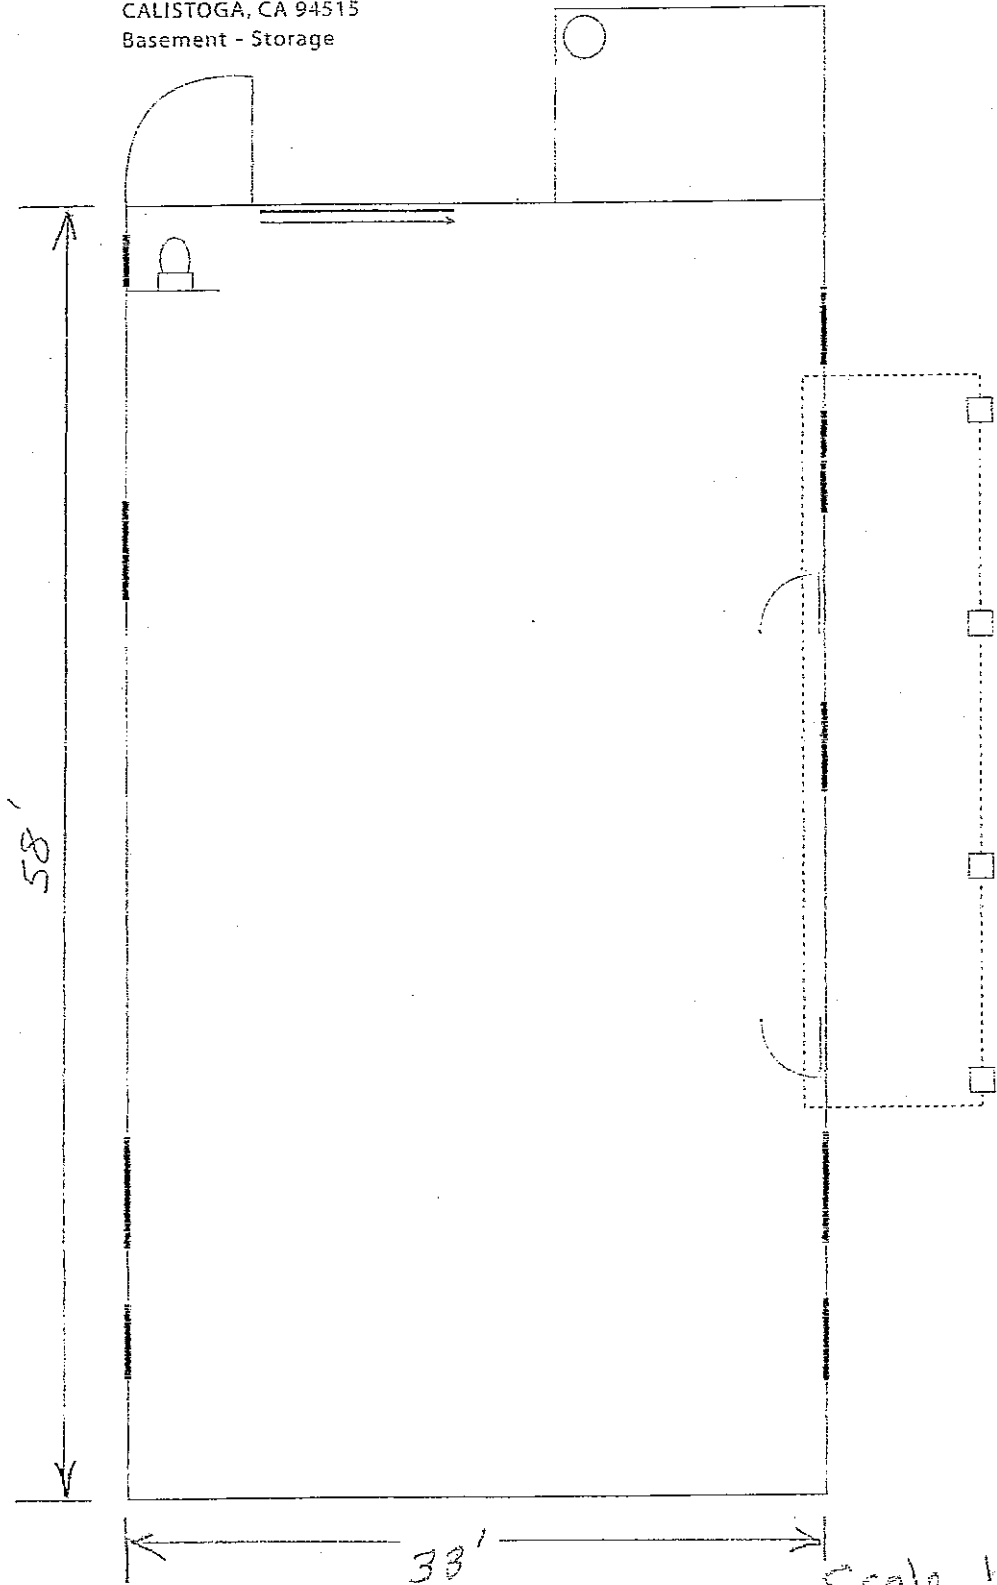

BASEMENT  
FLOOR PLAN