




Copyright © 2014 by BACKEN GILAM KROEGER ARCHITECTS 6/11/14 E:\2014\001419 - 03 Calistoga Tasting Room\Drawings\01-Currier\0-Plan\201419 Use Permit.dwg

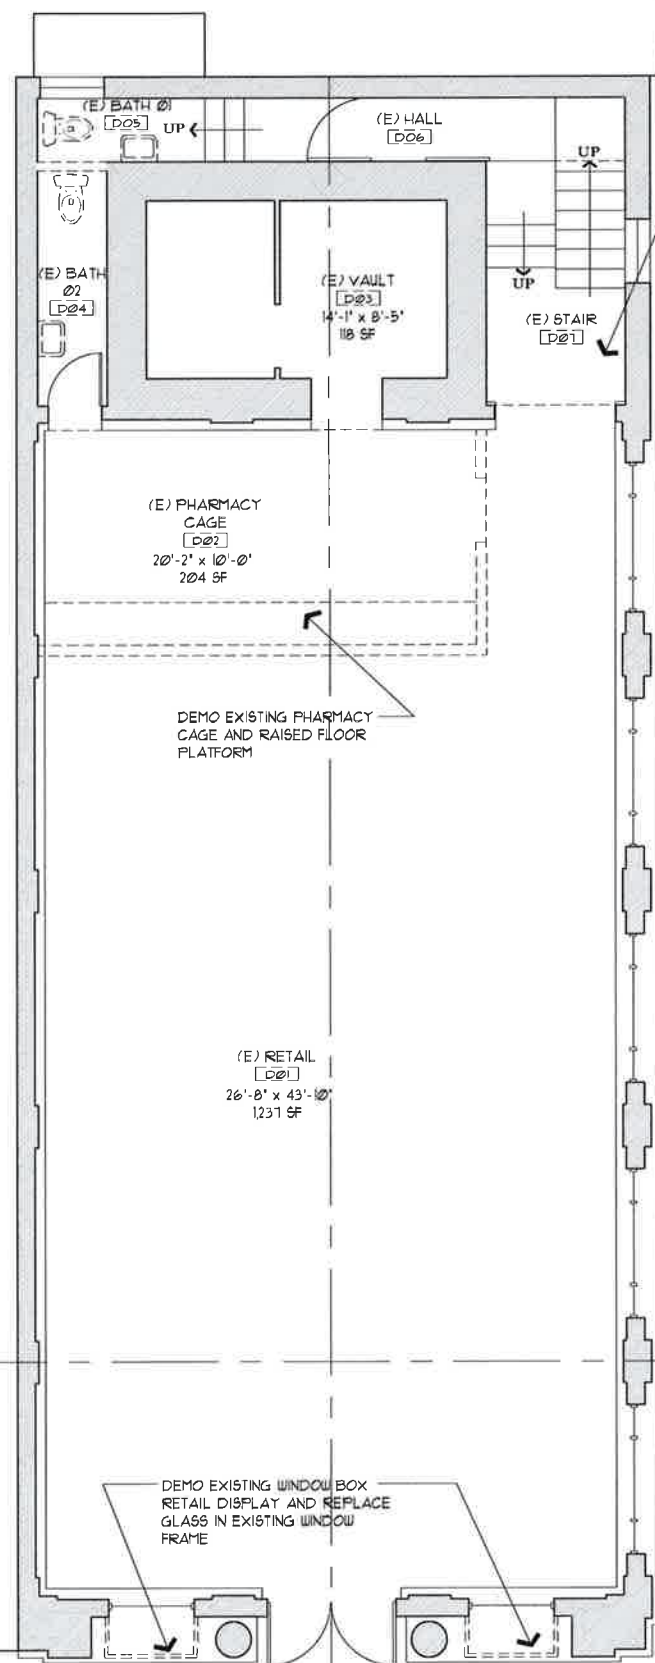

1 EXISTING AND DEMO FIRST FLOOR PLAN
 1/4"-10"

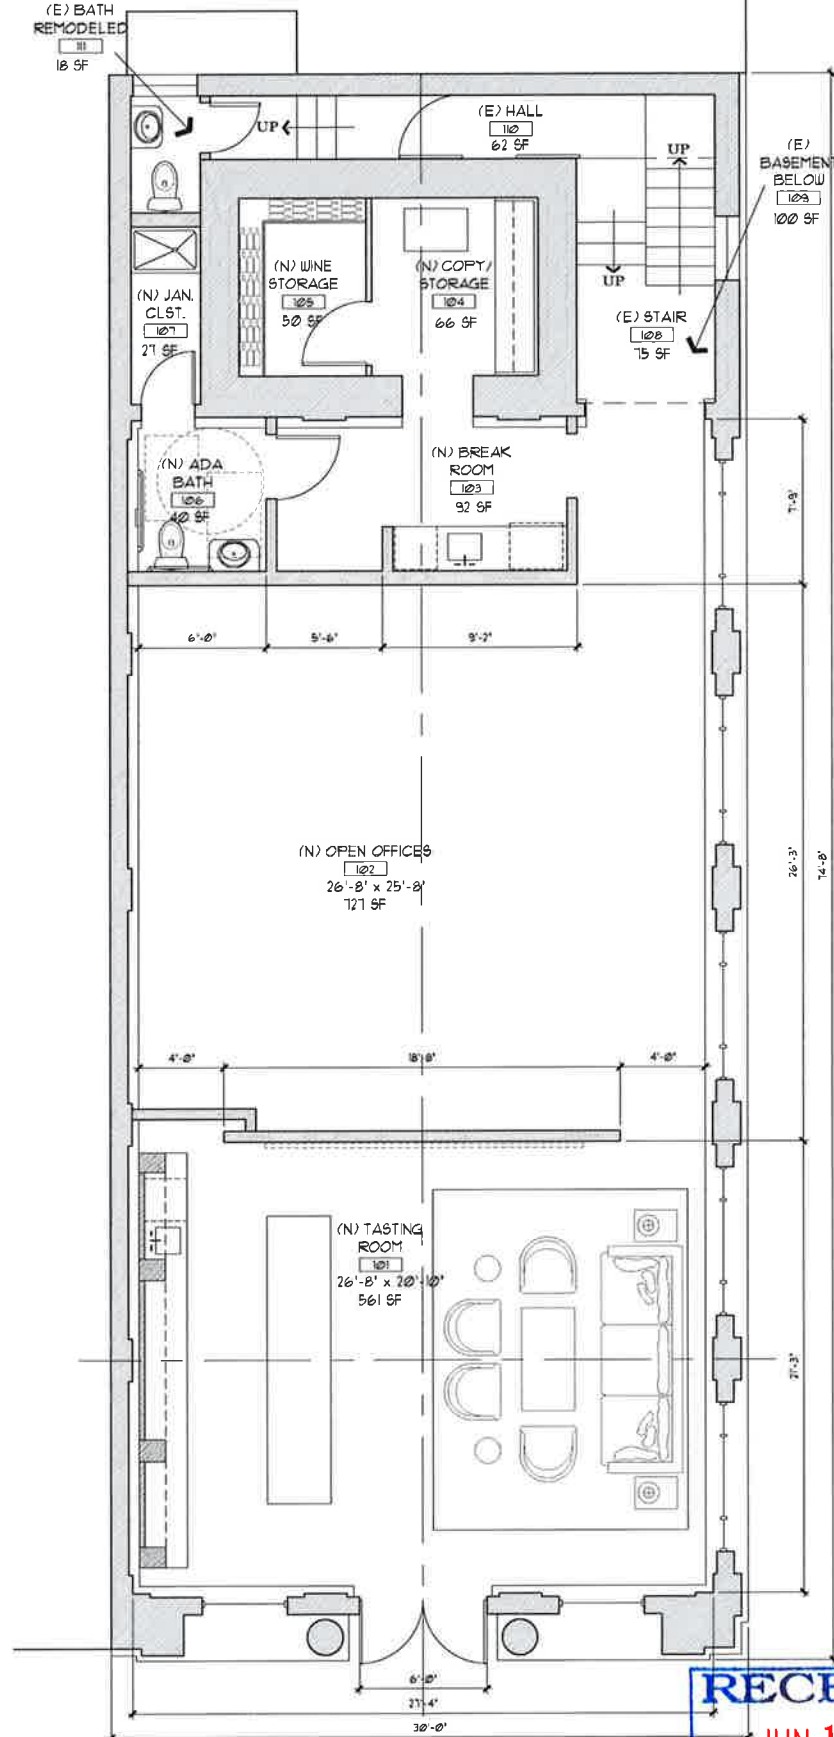

2 PROPOSED FIRST FLOOR PLAN

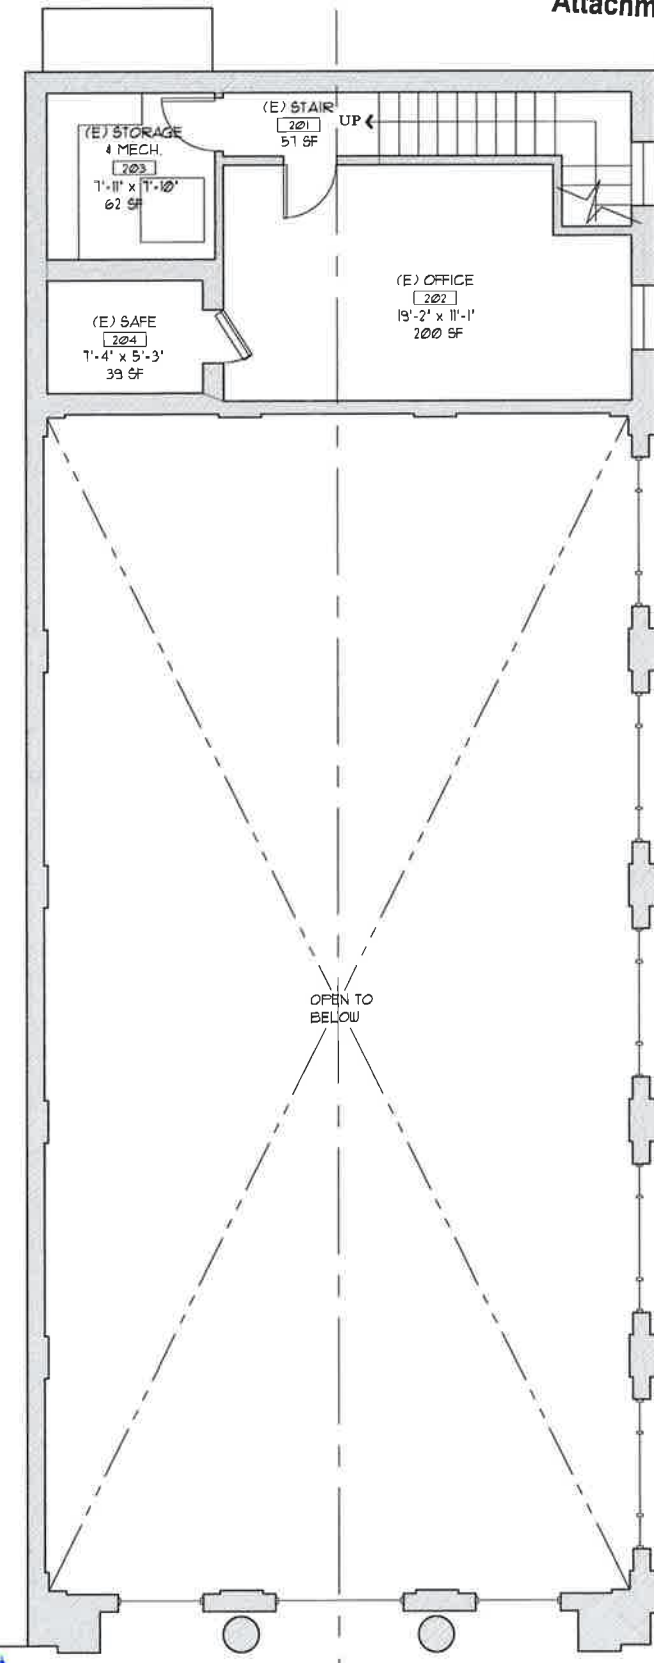

3 EXISTING SECOND FLOOR PLAN
 1/4"-10"

RECEIVED

JUN 13 2014

BY: _____

Attachment 5



These documents are the property of Backen Gilam Kroeger Architects. Any unauthorized use, reproduction, or distribution of these documents is strictly prohibited. Backen Gilam Kroeger Architects disclaims responsibility for the documents if used whole or in part at any other location.

**BACKEN
GILAM
KROEGER**
architects

**KNIGHTS BRIDGE
TASTING ROOM AND OFFICES**
1373 LINCOLN AVE.
CALISTOGA, CA

| | |
|-------------|------------|
| Plot Date | 6/6/14 |
| Drawn By | XX |
| Checked By | XX |
| Project No. | 201419 |
| Date | 06/12/14 |
| Issue | Use Permit |

FLOOR PLAN

SCALE: 1/4"=1'-0"

A2.1