

REVISIONS	BY

File : 14104SP

**JDF JOHNSON, DEBOIS & FORREST**  
 STRUCTURAL ENGINEERING / CODE CONSULTING  
 405 WEST COLLEGE AVE • SUITE E • SANTA ROSA, CA 95401 • (707) 575-0811

**BRANSTAD BRIDGE**  
 857 PETRIFIED FOREST ROAD  
 CALISTOGA, CA



Date : 10-8-14  
 Scale : NOTED  
 Drawn : M.L.  
 Job : 14104  
 Sheet


**S11**

**RECEIVED**  
 OCT 23 2014  
 BY: \_\_\_\_\_

**PRELIMINARY**  
 NOT FOR CONSTRUCTION

**SITE PLAN**  
 SCALE: 1"=10'-0"

10/8/2014 10:34:15 AM

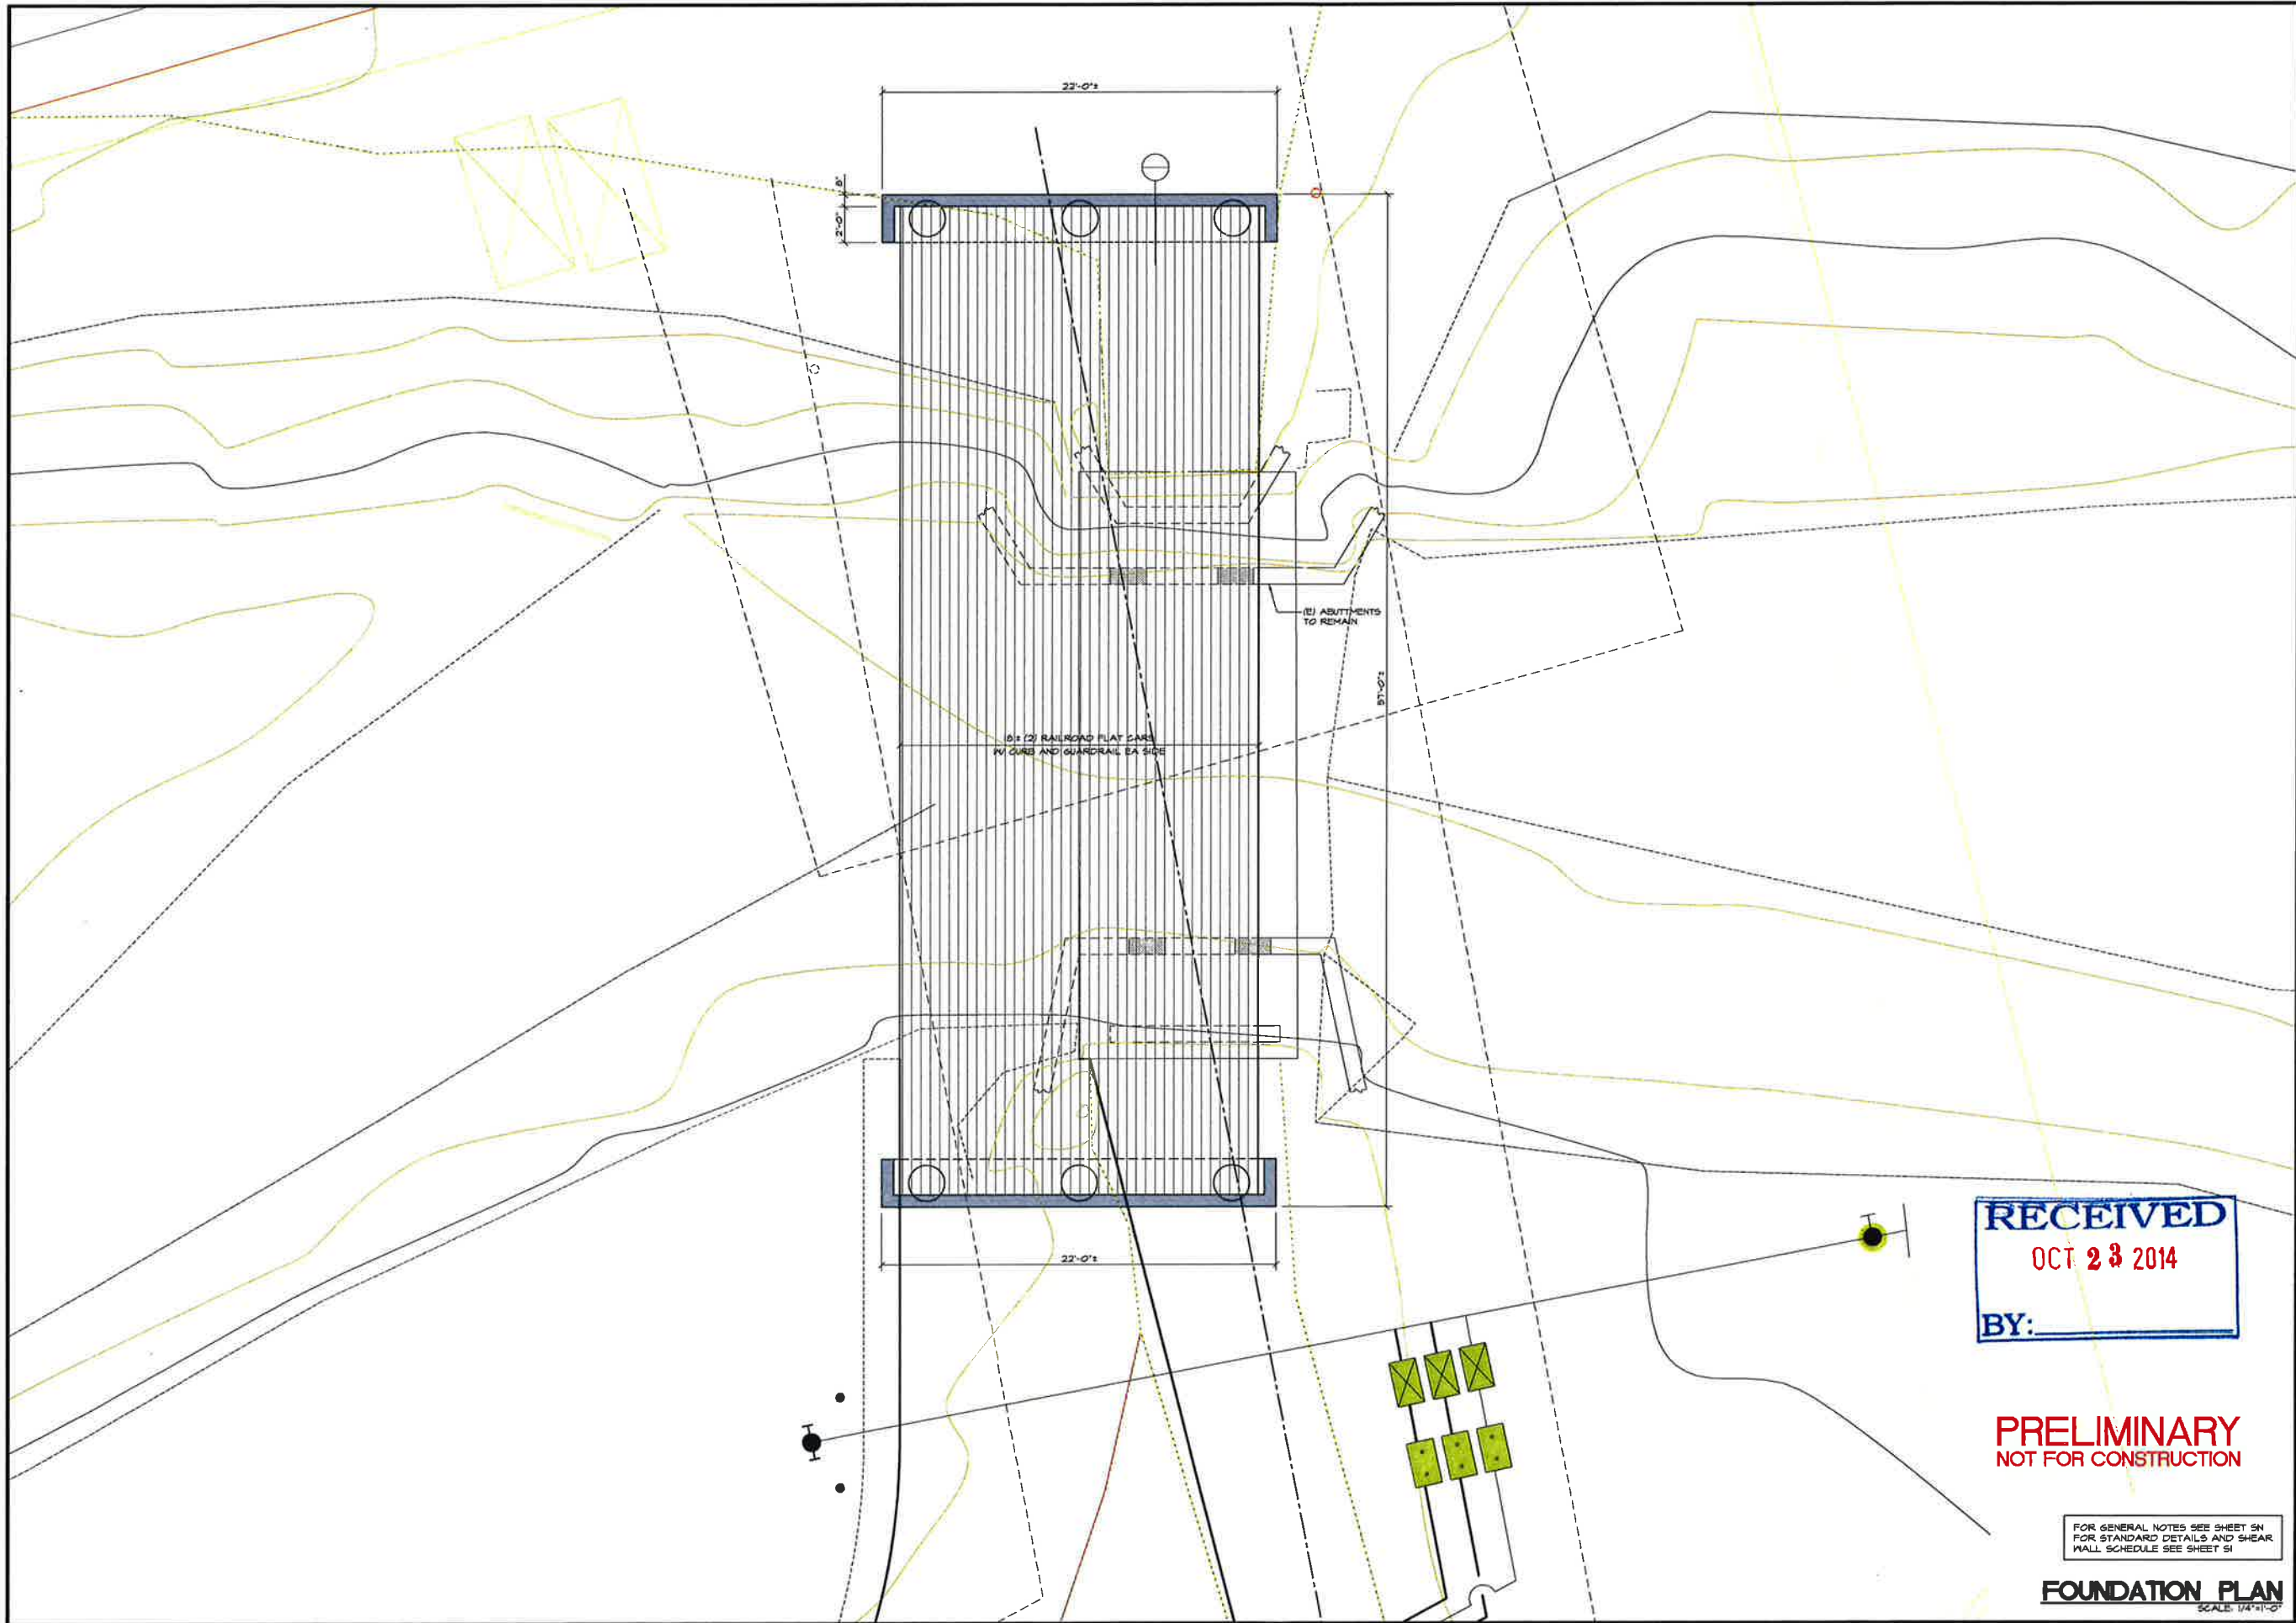

**RECEIVED**  
 OCT 23 2014  
 BY:

**PRELIMINARY**  
 NOT FOR CONSTRUCTION

FOR GENERAL NOTES SEE SHEET S1  
 FOR STANDARD DETAILS AND SHEAR WALL SCHEDULE SEE SHEET S1

**FOUNDATION PLAN**  
 SCALE: 1/4"=1'-0"

REVISIONS	BY

File : 14104SP

**JDF JOHNSON, DEBOIS & FORREST**  
 STRUCTURAL ENGINEERING / CODE CONSULTING  
 405 WEST COLLEGE AVE. • SUITE E • SANTA ROSA, CA 95403 • (707) 575-0811

**BRANSTAD BRIDGE**  
 857 PETRIFIED FOREST ROAD  
 CALISTOGA, CA



Date : 10-8-14  
 Scale : NOTED  
 Drawn : M.L.  
 Job : 14104  
 Sheet

**S12**