

M.C. ARCHITECTURE  
 1200 N. 10TH ST.  
 SUITE 100  
 DENVER, CO 80202  
 TEL: 303.733.1111  
 FAX: 303.733.1112  
 WWW.MCARCHITECTURE.COM

DATE: 1-20-2006  
 PROJECT: 0204  
 DRAWING: 0204-01  
 SHEET: 0204-01

PROJECT: 0204  
 SHEET: 0204-01

PROJECT: 0204  
 SHEET: 0204-01

OAK VILLA TOWNHOMES  
 2100 Myrtle Street, Suite 84515  
 Denver, CO 80202

SHEET NO. **A2.1**  
 OF 17


**ATTACHMENT 7**

011-243-004  
STANLEY & MERRID DICKLAN

011-243-004  
WALTER & CONSTANCE DANIELSON

011-243-005  
ROHAN & SANDRA VERLINDY

011-243-004  
FRANKA & ALDIS TESSER

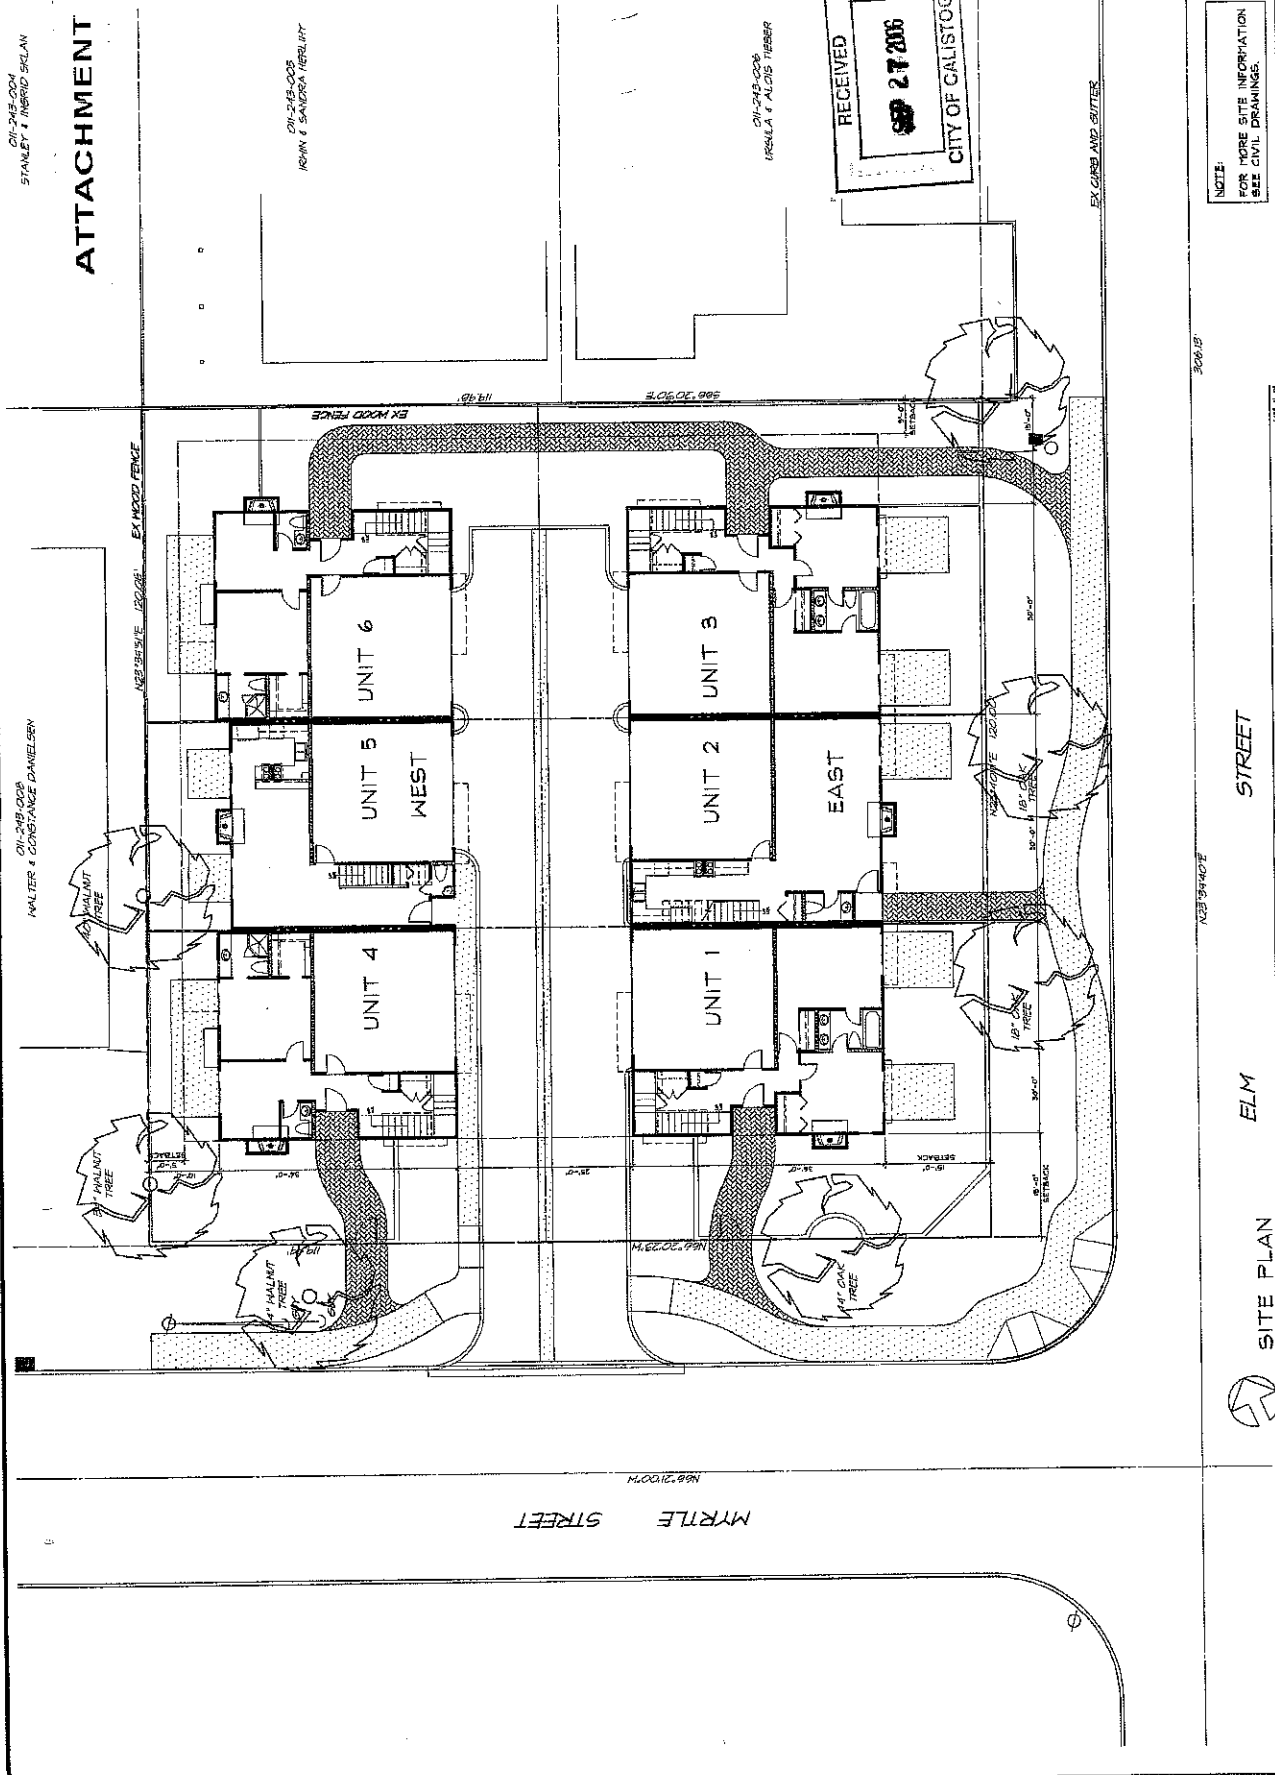

RECEIVED  
 SEP 27 2006  
 CITY OF CALISTOGA

NOTE:  
 FOR MORE SITE INFORMATION  
 SEE CIVIL DRAWINGS.

STREET

ELM

SITE PLAN



MORE  
 ASSOCIATES  
 ARCHITECTS  
 12522 15th Ave S.E.  
 Bellevue, WA 98005  
 (206) 835-1500  
 Fax: (206) 835-1501


DATE: 1-20-2006  
 AS NOTED  
 0204  
 12/15/05

PROJECT: EAST BUILDING - FIRST FLOOR  
 WORKSHEET: 1

PLAN  
 EAST BUILDING - FIRST FLOOR

**OAK VILLA**  
 TOWNHOMES  
 81M & MYRLE STREETS  
 COLLEGO, WA 98015

PROJECT NO: **A3.1**  
 SHEET NO: 1

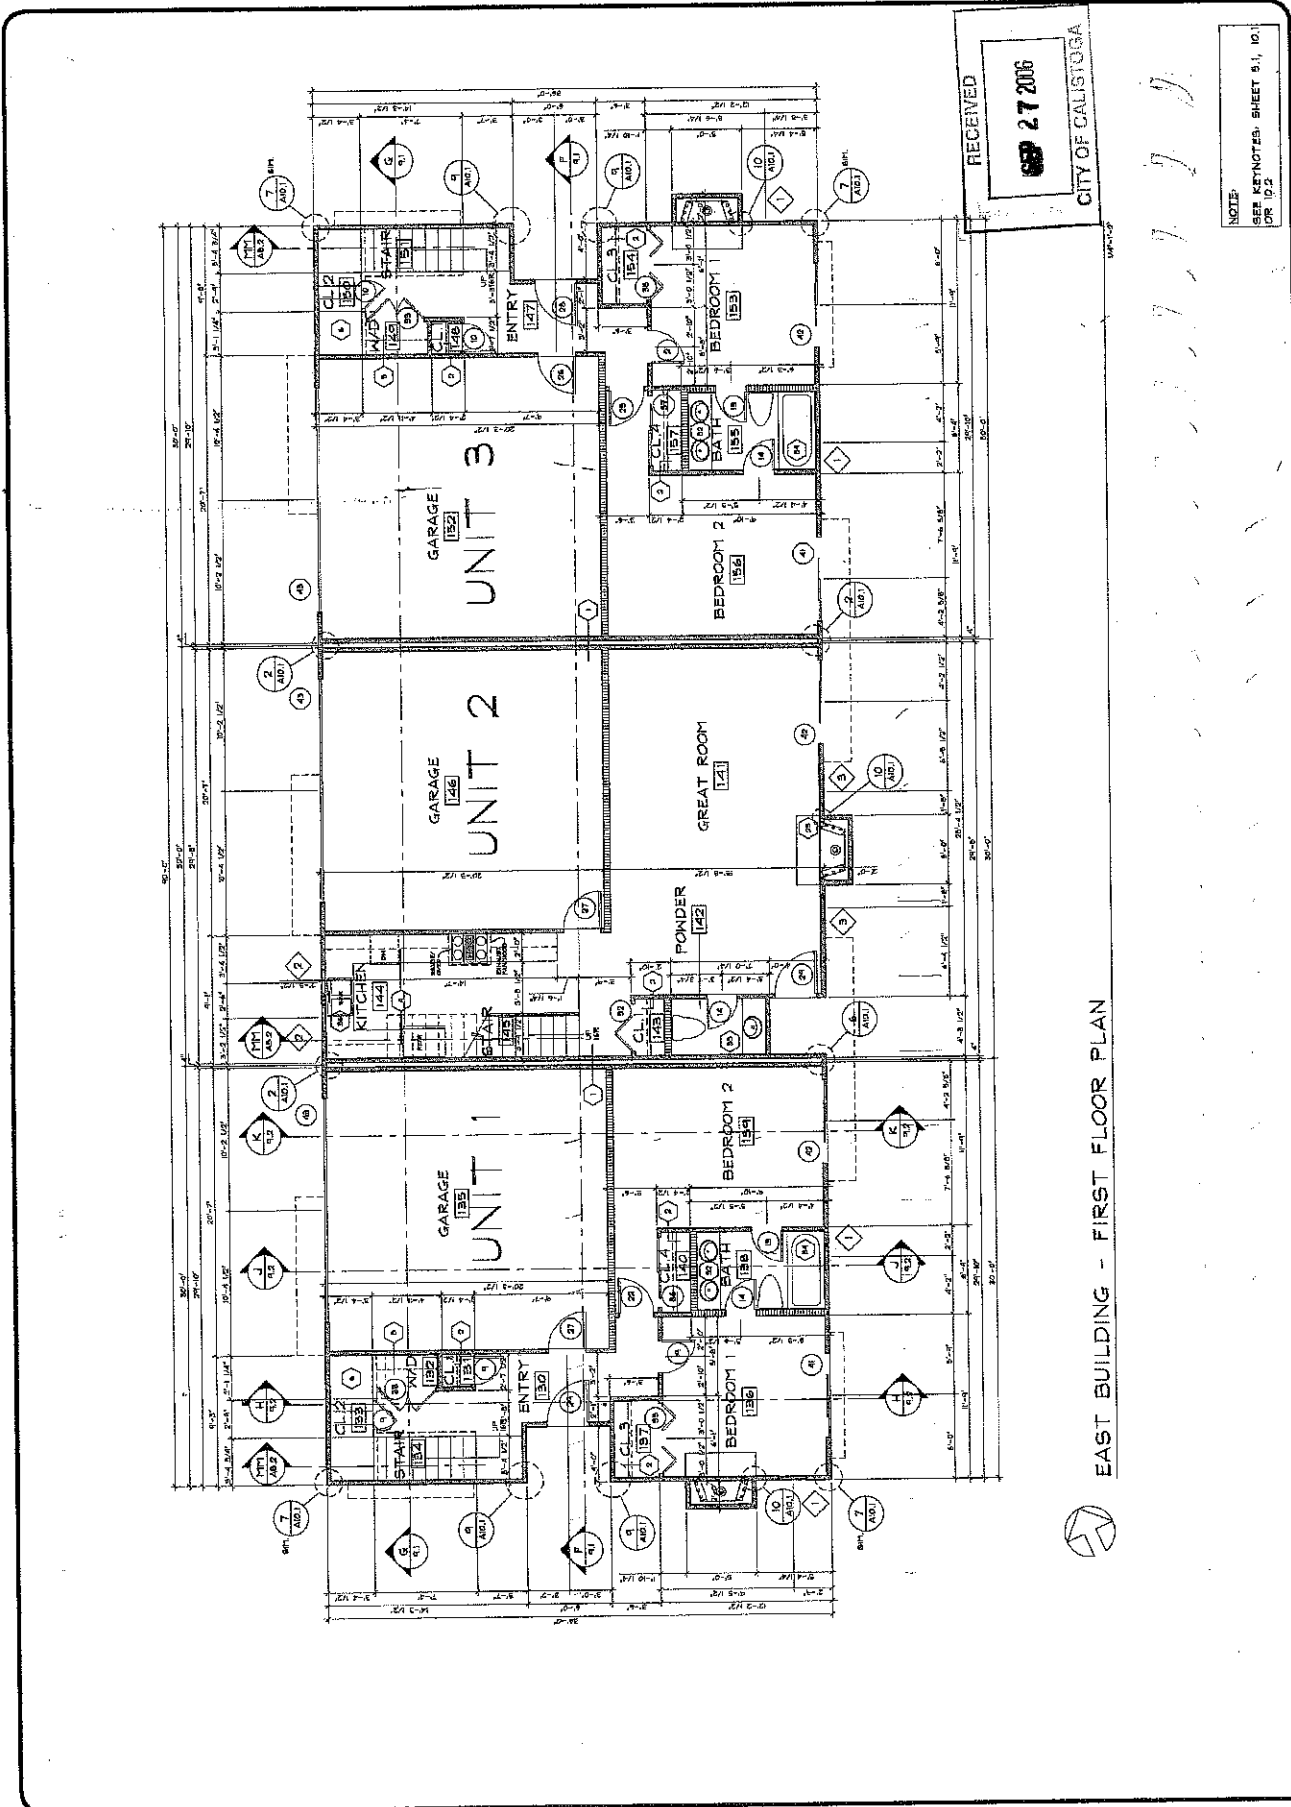

EAST BUILDING - FIRST FLOOR PLAN

RECEIVED  
 08/27/2006  
 CITY OF CALISTOGA

NOTE:  
 SEE NOTES - SHEET 9.1, 10.1  
 OR 10.2

MORE  
 ARCHITECT  
 200 S. 2ND ST.  
 CALISTOGA, CALIFORNIA 94015  
 PHONE: (415) 638-1234  
 FAX: (415) 638-1235  
 WWW: WWW.MOREARCHITECT.COM


DATE: 1-30-2008  
 DRAWN BY: JAB NOTED  
 CHECKED BY: JDC/AF/MT

PROJECT: [REDACTED]

SCALE: 1/8" = 1'-0"

PLAN: EAST BUILDING - SECOND FLOOR  
 61M & MYRLE SCREENS CALISTOGA, CA 94015  
**OAK VILLA TOWNHOMES**

A3.2  
 4437

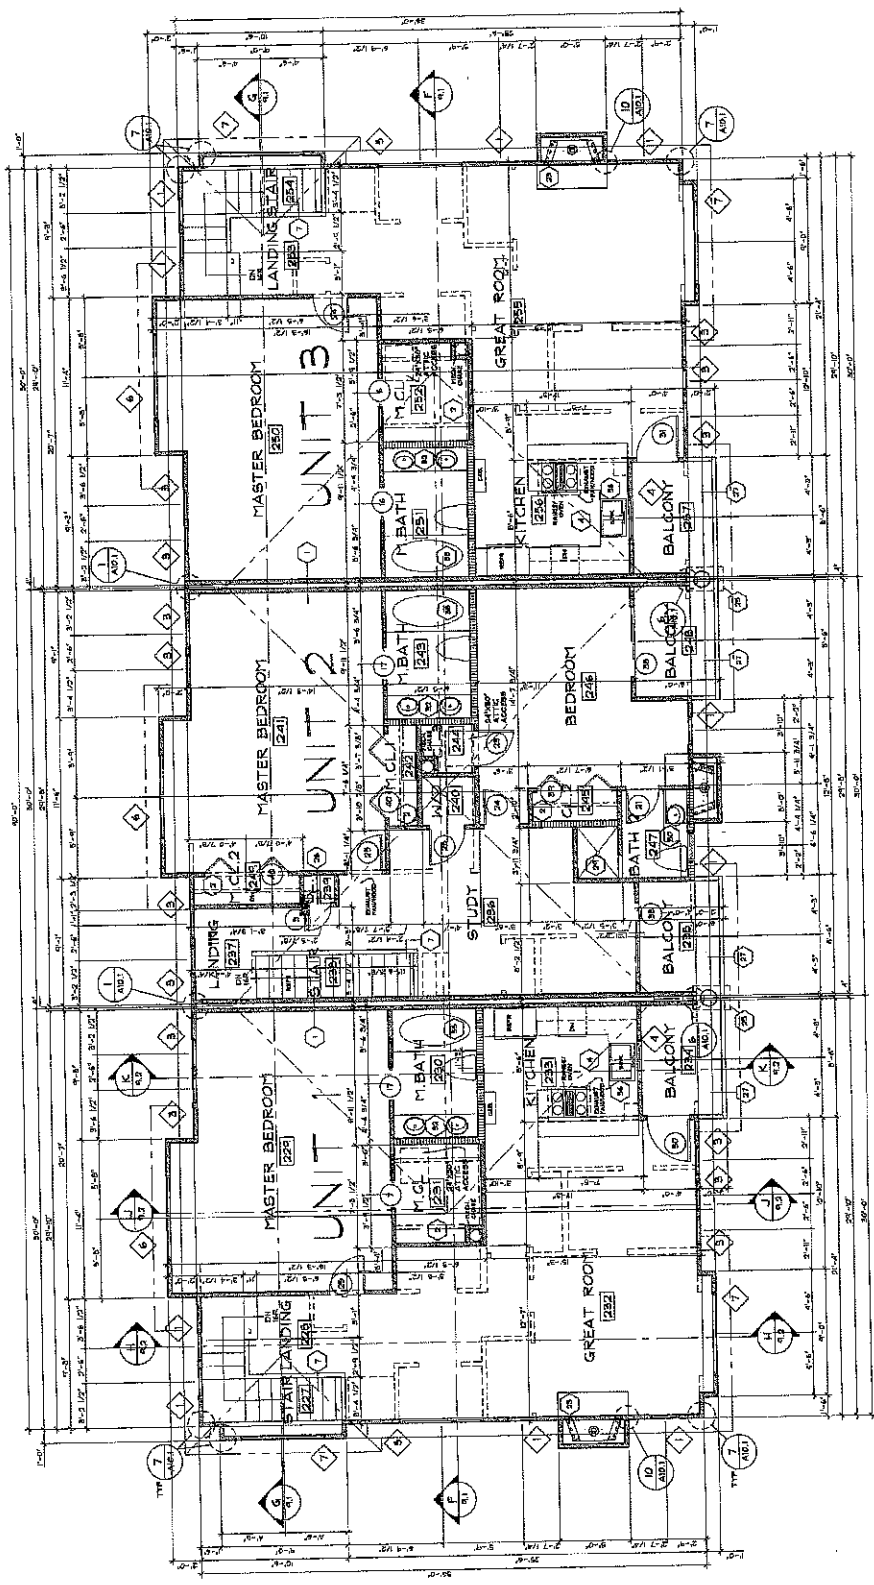

RECEIVED  
**27 2008**  
 CITY OF CALISTOGA

NOTE:  
 SEE KEYNOTES SHEET 5.1, 10.1  
 OR 10.2

EAST BUILDING - SECOND FLOOR PLAN

**MORE**  
 ASSOCIATES  
 ARCHITECTS  
 147-42-1234  
 1000 WEST 10TH AVENUE  
 DENVER, COLORADO 80202

Date: 1-30-2008  
 As Noted  
 0200  
 DCV/SM

Project: [Blank]  
 Location: [Blank]


PLAN  
 WEST BUILDING - FIRST FLOOR

**OAK VILLA**  
 TOWNHOMES  
 1000 West 10th Avenue, Denver, CO 80202

**A4.1**  
 SHEET NO.

RECEIVED  
 SEP 27 2006  
 CITY OF CALISTOGA

NOTE:  
 SEE KEYNOTES SHEET 5.1, 10.1  
 OR 10.2

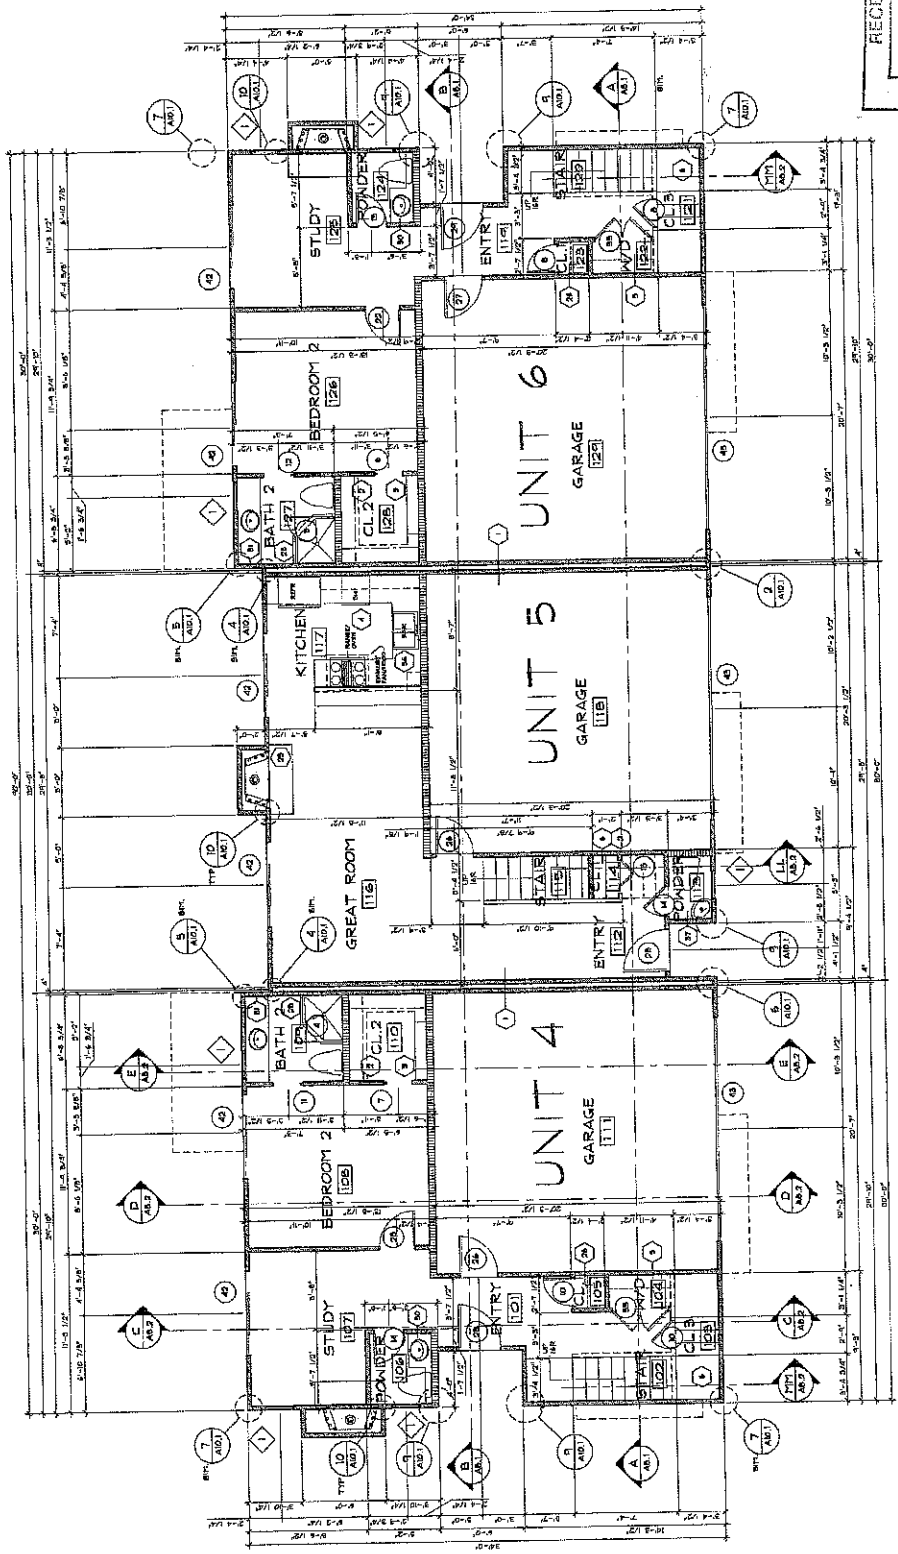

WEST BUILDING - FIRST FLOOR PLAN


MORE  
 ARCHITECT  
 273-333-2200  
 1000 CALISTOGA BLVD  
 CALISTOGA, CALIFORNIA 94015

DATE: 1-30-2005  
 AS NOTED  
 0204  
 DRAWN BY: RCM/ARM

PROJECT: WEST BUILDING - SECOND FLOOR

**OAK VILLA**  
 TOWNHOMES  
 91M & MYRTLE STREETS  
 CALISTOGA, CA 94015

NO. A4.2  
 9/07

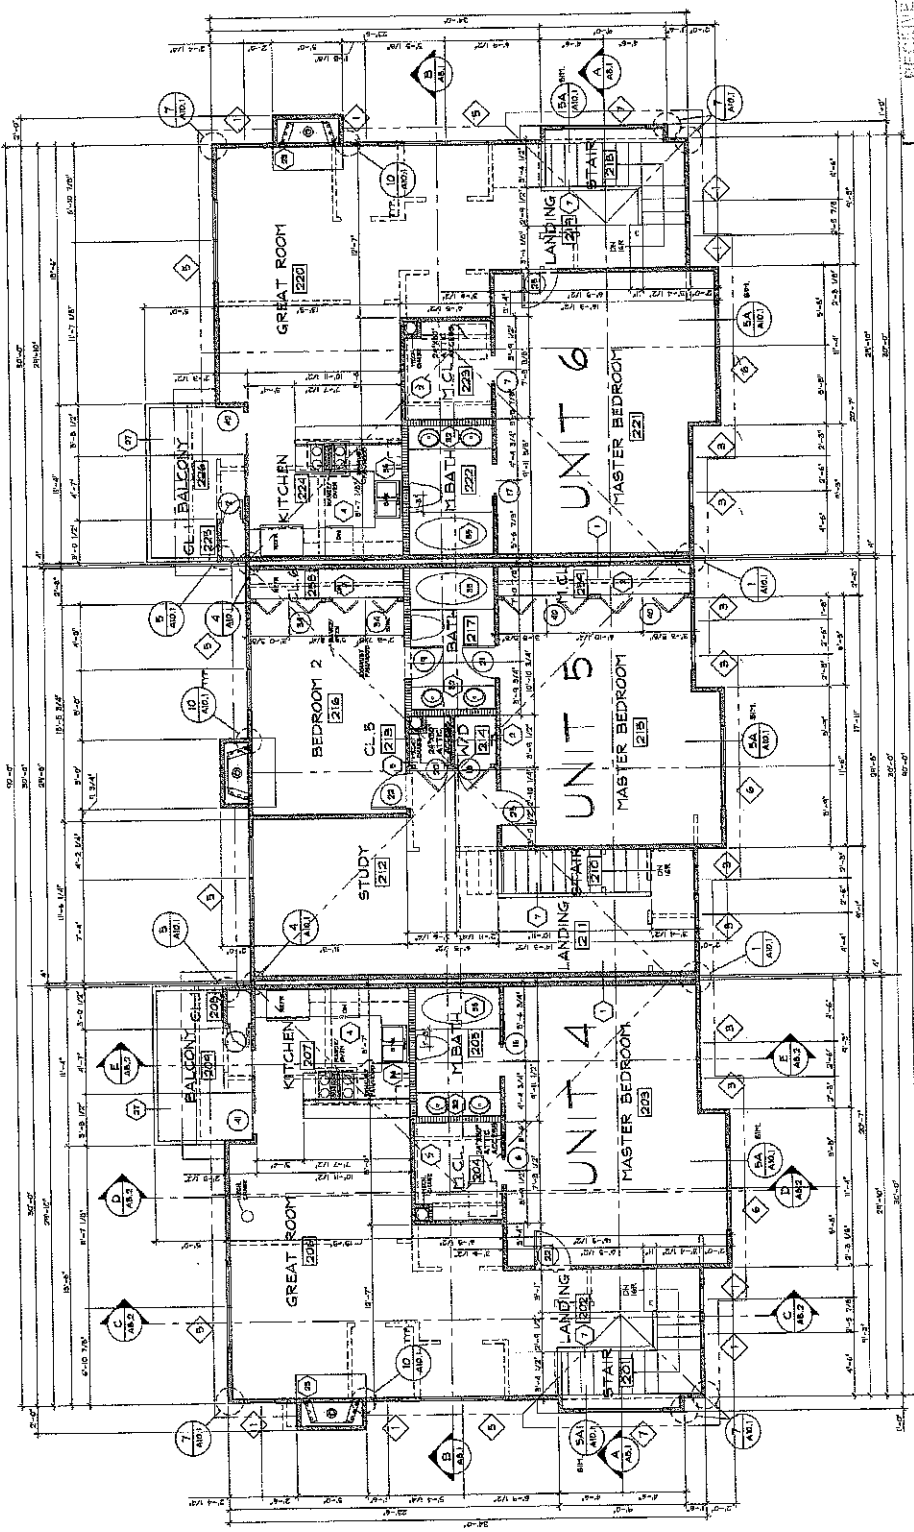

RECEIVED  
 SEP 27 2005  
 CITY OF CALISTOGA

NOTES:  
 SEE KEYNOTES, SHEET 9.1, 10.1  
 OR 10.2

WEST BUILDING - SECOND FLOOR PLAN

**MORE ASSOCIATES ARCHITECTS**  
 1415 S. MYRTLE ST. SUITE 100  
 CALISTOGA, CALIFORNIA 94015  
 TEL: 805-439-1200  
 FAX: 805-439-1201


DATE: 1-20-2006	PROJECT: AS NOTED
SCALE: 1/8" = 1'-0"	DATE: 02/04
DRAWN BY: JSC/AMM	CHECKED BY: JSC/AMM

REVISIONS:


EAST BUILDING ELEVATIONS - WEST & NORTH

**OAK VILLA TOWNHOMES**  
 1415 S. MYRTLE ST. SUITE 100  
 CALISTOGA, CA 94015

**AG.1**  
 SHEET 1 OF 11

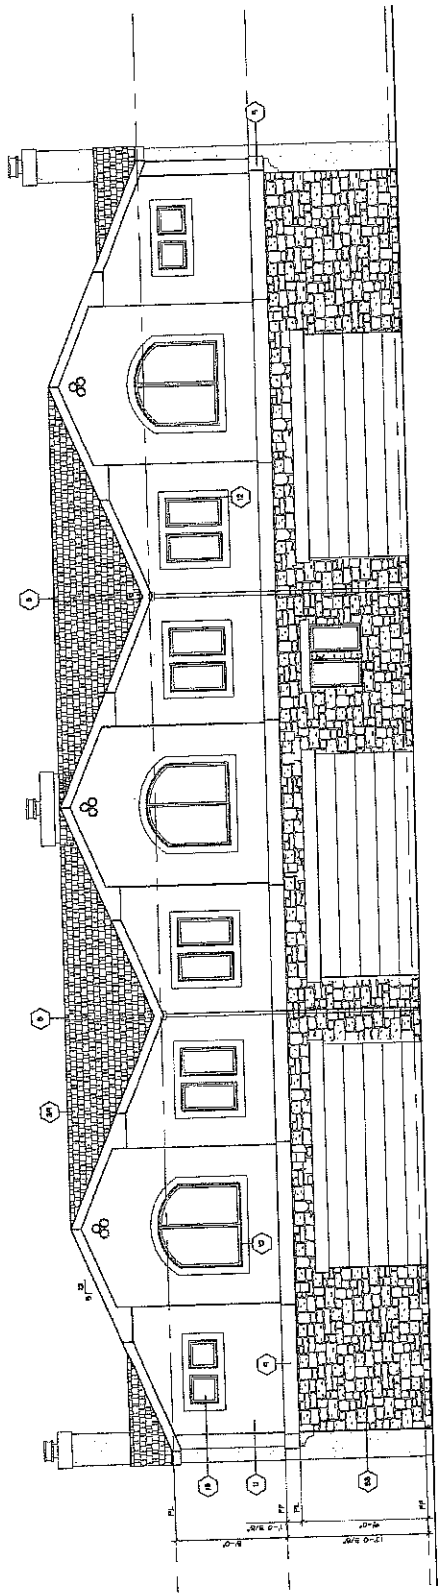

EAST BUILDING - WEST ELEVATION

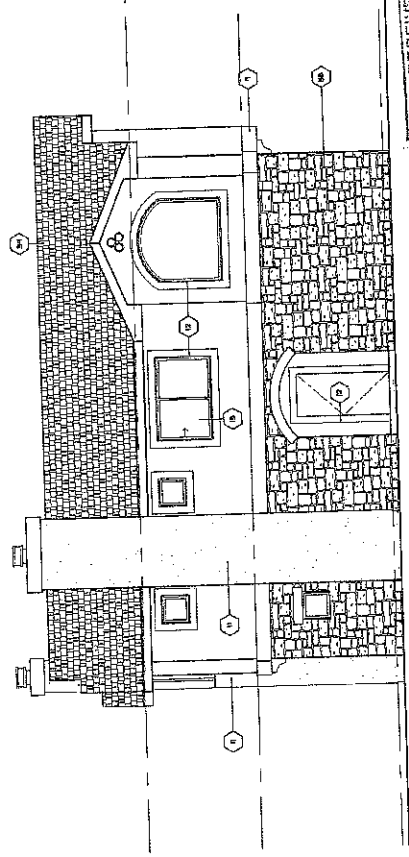

EAST BUILDING - NORTH ELEVATION

NOTE:  
 SEE KEYNOTES SHEET S.1, 10.1  
 OR 10.2

RECEIVED  
 SEP 27 2006  
 CITY OF CALISTOGA

**MORE**  
 ASSOCIATES  
 ARCHITECTS  
 12750-128th  
 EAST AVENUE, SUITE 200  
 CALISTOGA, CALIFORNIA 94015  
 TEL: (805) 785-1234


DATE	1-30-2006
NO.	0204
PROJECT	AS NOTED
SCALE	AS SHOWN

PROJECT NO. \_\_\_\_\_  
 SHEET NO. \_\_\_\_\_


EAST BUILDING ELEVATIONS -  
 EAST & SOUTH

**OAK VILLA**  
 TOWNHOMES  
 61m & Myrtle streets  
 Calistoga, ca. 94515

PROJECT NO. **A6.2**  
 SHEET NO. 6 of 11

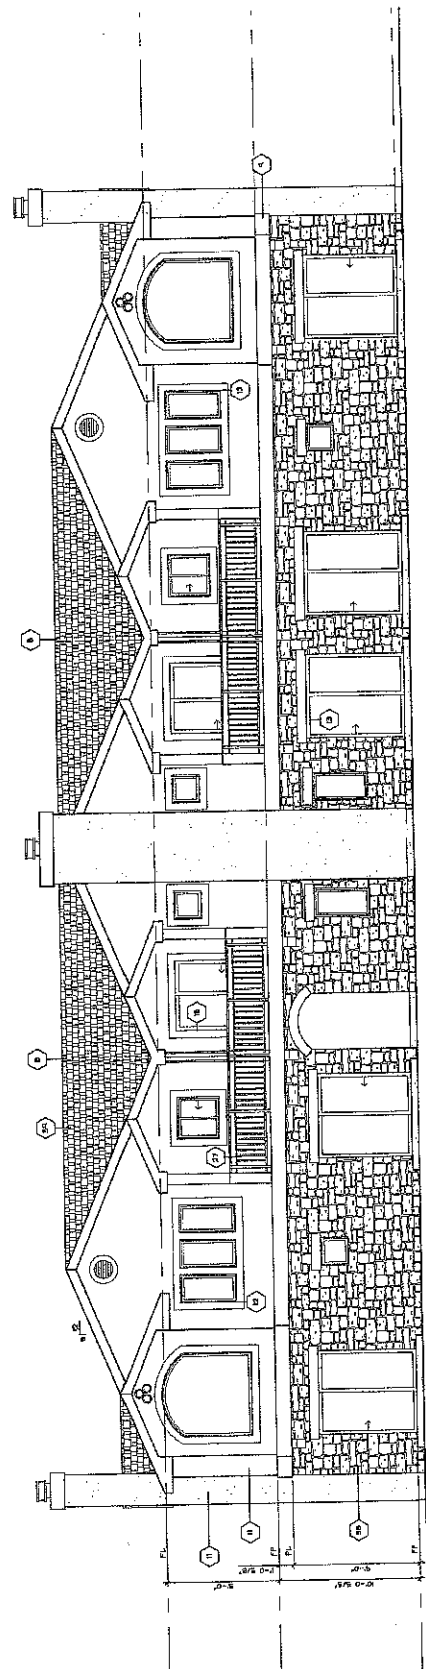

EAST BUILDING - EAST ELEVATION

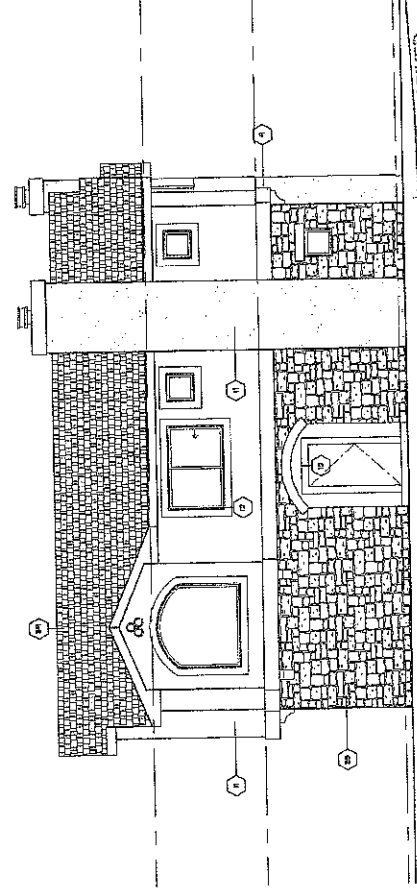

EAST BUILDING - SOUTH ELEVATION

NOTE:  
 SEE KEYNOTES - SHEET 5.1, 10.1  
 OR 10.2

RECEIVED  
**SEP 27 2006**  
 CITY OF CALISTOGA

**MORE**  
 ARCHITECTURE  
 1000 CALISTOGA AVENUE  
 CALISTOGA, CALIFORNIA 94915  
 TEL: (707) 438-1000  
 FAX: (707) 438-1001


DATE: 1-20-2006  
 SCALE: AS NOTED  
 PROJECT: 2004  
 DRAWING: 2004/01

PROJECT: WEST BUILDING ELEVATIONS -


PROJECT: WEST BUILDING ELEVATIONS -

**OAK VILLA TOWNHOMES**  
 1015 MYRTLE STREET  
 CALISTOGA, CA 94915

**A7.1**  
 SHEET NO.  
 OF 17

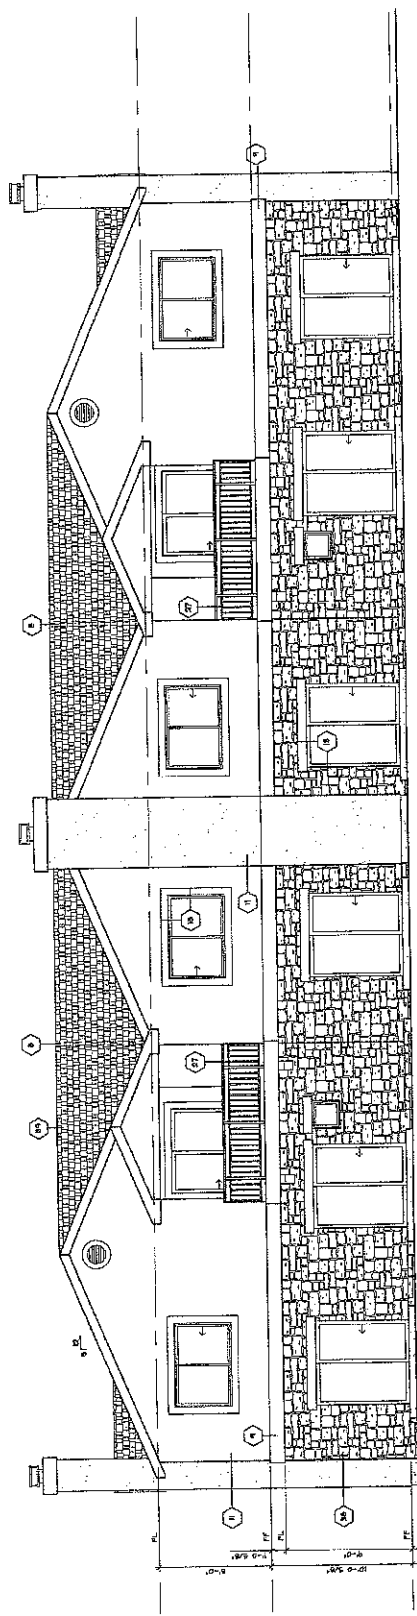

WEST BUILDING - WEST ELEVATION

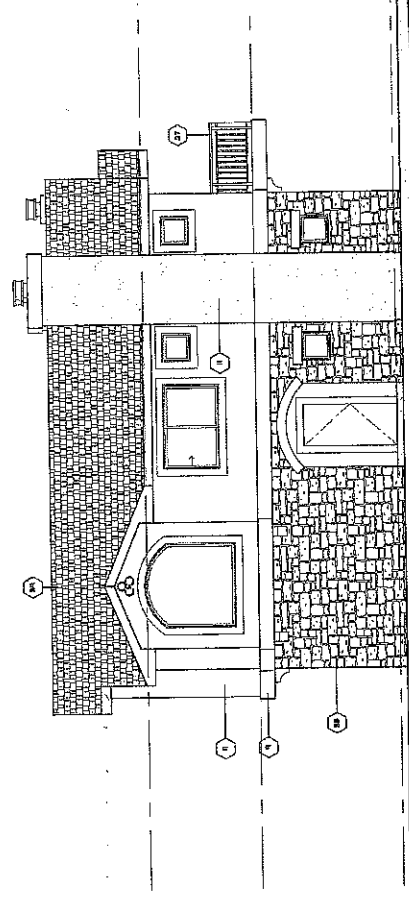

WEST BUILDING - NORTH ELEVATION

NOTE:  
 SEE KEYNOTES: SHEET S.1, 10,  
 OR 10.2

RECEIVED  
 SEP 27 2006  
 CITY OF CALISTOGA



**MORE**  
ARCHITECTS  
1400 EAST 10TH AVENUE  
DENVER, COLORADO 80202  
TEL: 303.733.2200  
WWW.MOREARCHITECTS.COM


**DATE:** 1-20-2006  
**NAME:** AS NOTED  
**PROJECT:** 0204  
**CLIENT:** BROWN

**DESCRIPTION:**  
WEST BUILDING ELEVATIONS -  
EAST & SOUTH


**SCALE:**  
AS NOTED

**OAK VILLA**  
TOWNHOMES  
15th & Myrtle streets  
colorado, CO 80215

**A7.2**  
SHEET  
11/07

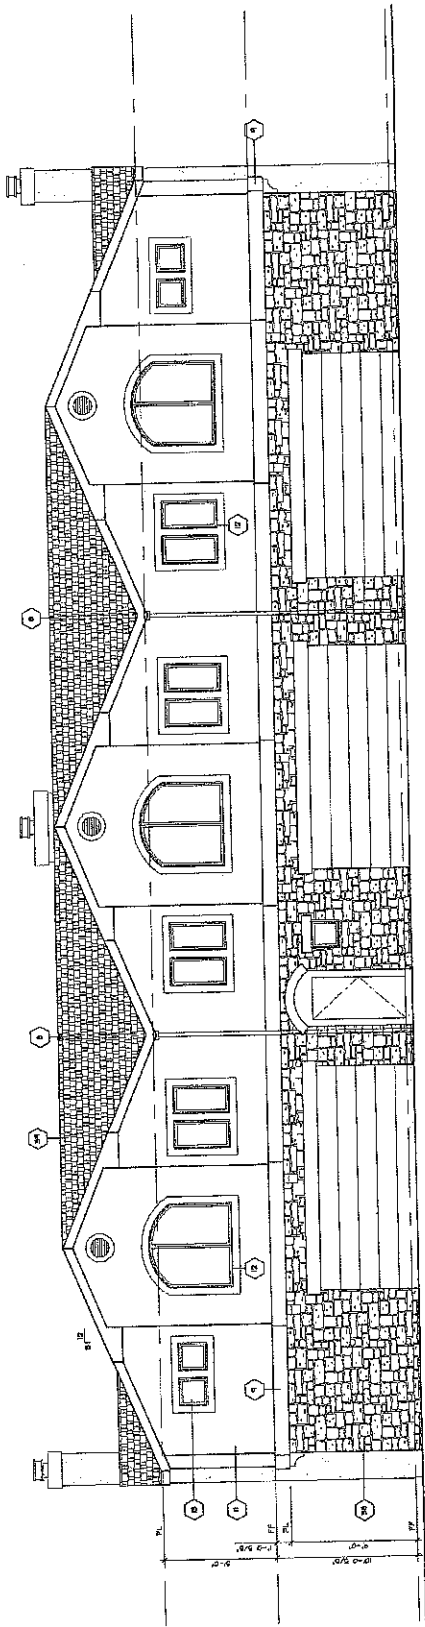

WEST BUILDING - EAST ELEVATION

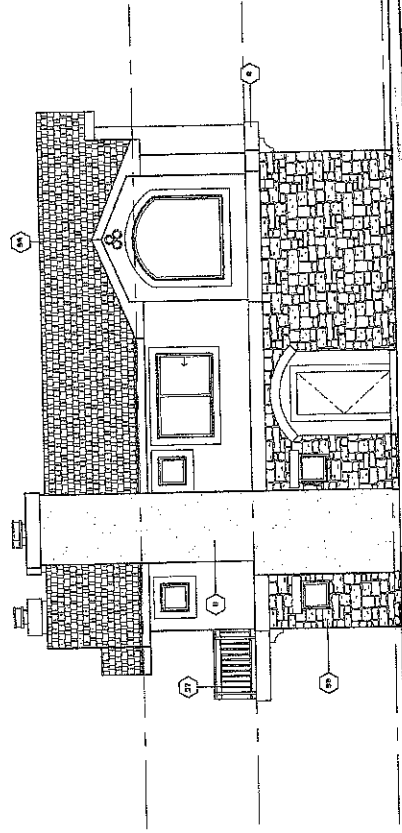

**NOTE:**  
SEE KEYNOTES, SHEET S.1, 10.1  
OR 10.2

RECEIVED  
SEP 27 2006  
CITY OF DENVER

WEST BUILDING - SOUTH ELEVATION