



1 SITE PLAN - TEMPORARY UPGRADES FOR OUTDOOR DINING  
Scale: 3/32" = 1'-0"

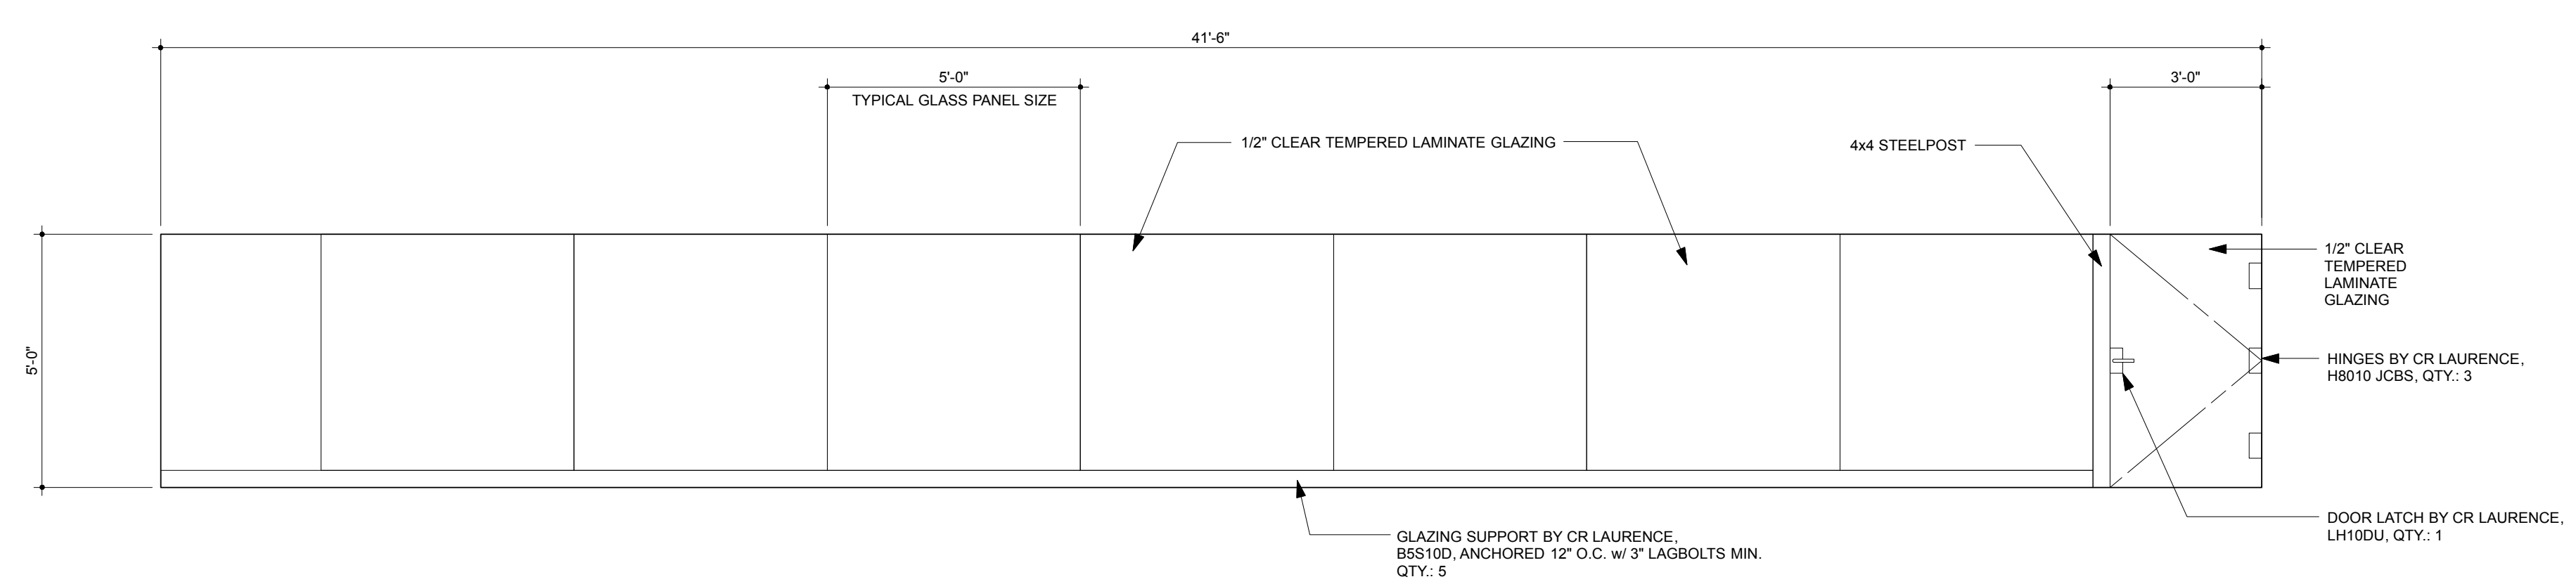



3 SOUTH ELEVATION - POOL SECURITY FENCE  
Scale: 3/8" = 1'-0"

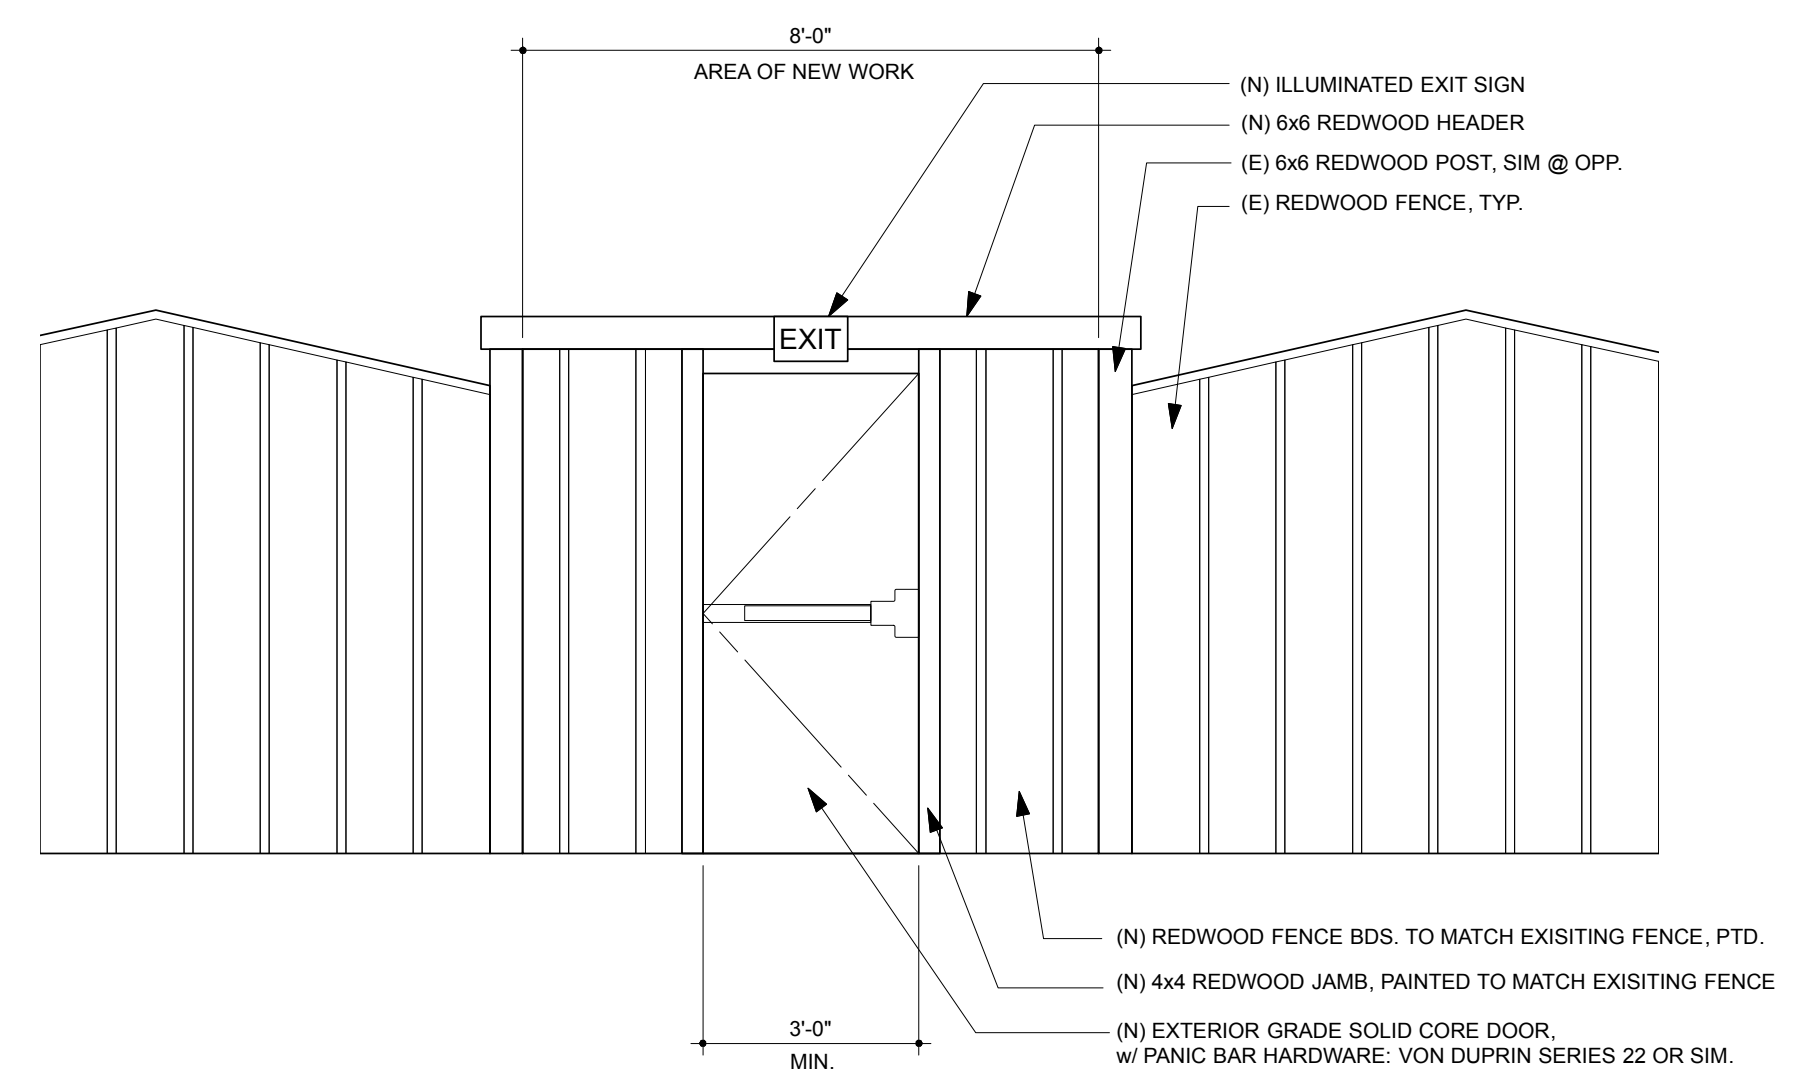

2 EAST ELEVATION - POOL EGRESS GATE  
Scale: 3/8" = 1'-0"

Mt. View Hotel Remodel  
1457 Lincoln Avenue, Calistoga, CA. 94515  
A.P.N.: 011-205-018 & 011-205-014

OCD - Architecture  
T: 510.316.5452  
2440 10th Avenue • OAKLAND, CALIFORNIA 94606

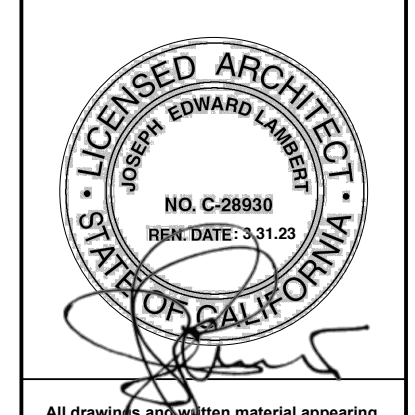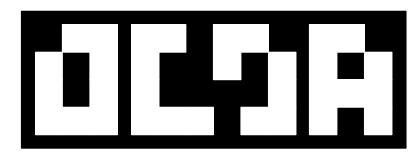

All drawings and site material appearing herein constitute the original and unpublished work of the Architect and may not be duplicated, used, or disclosed without the written consent of the Architect.

DWG TITLE

A1.0

PLOT DATE: