

FIGURE 2

Project Area and Vicinity




Aerial c. 2006



FIGURE 3

Existing Conditions

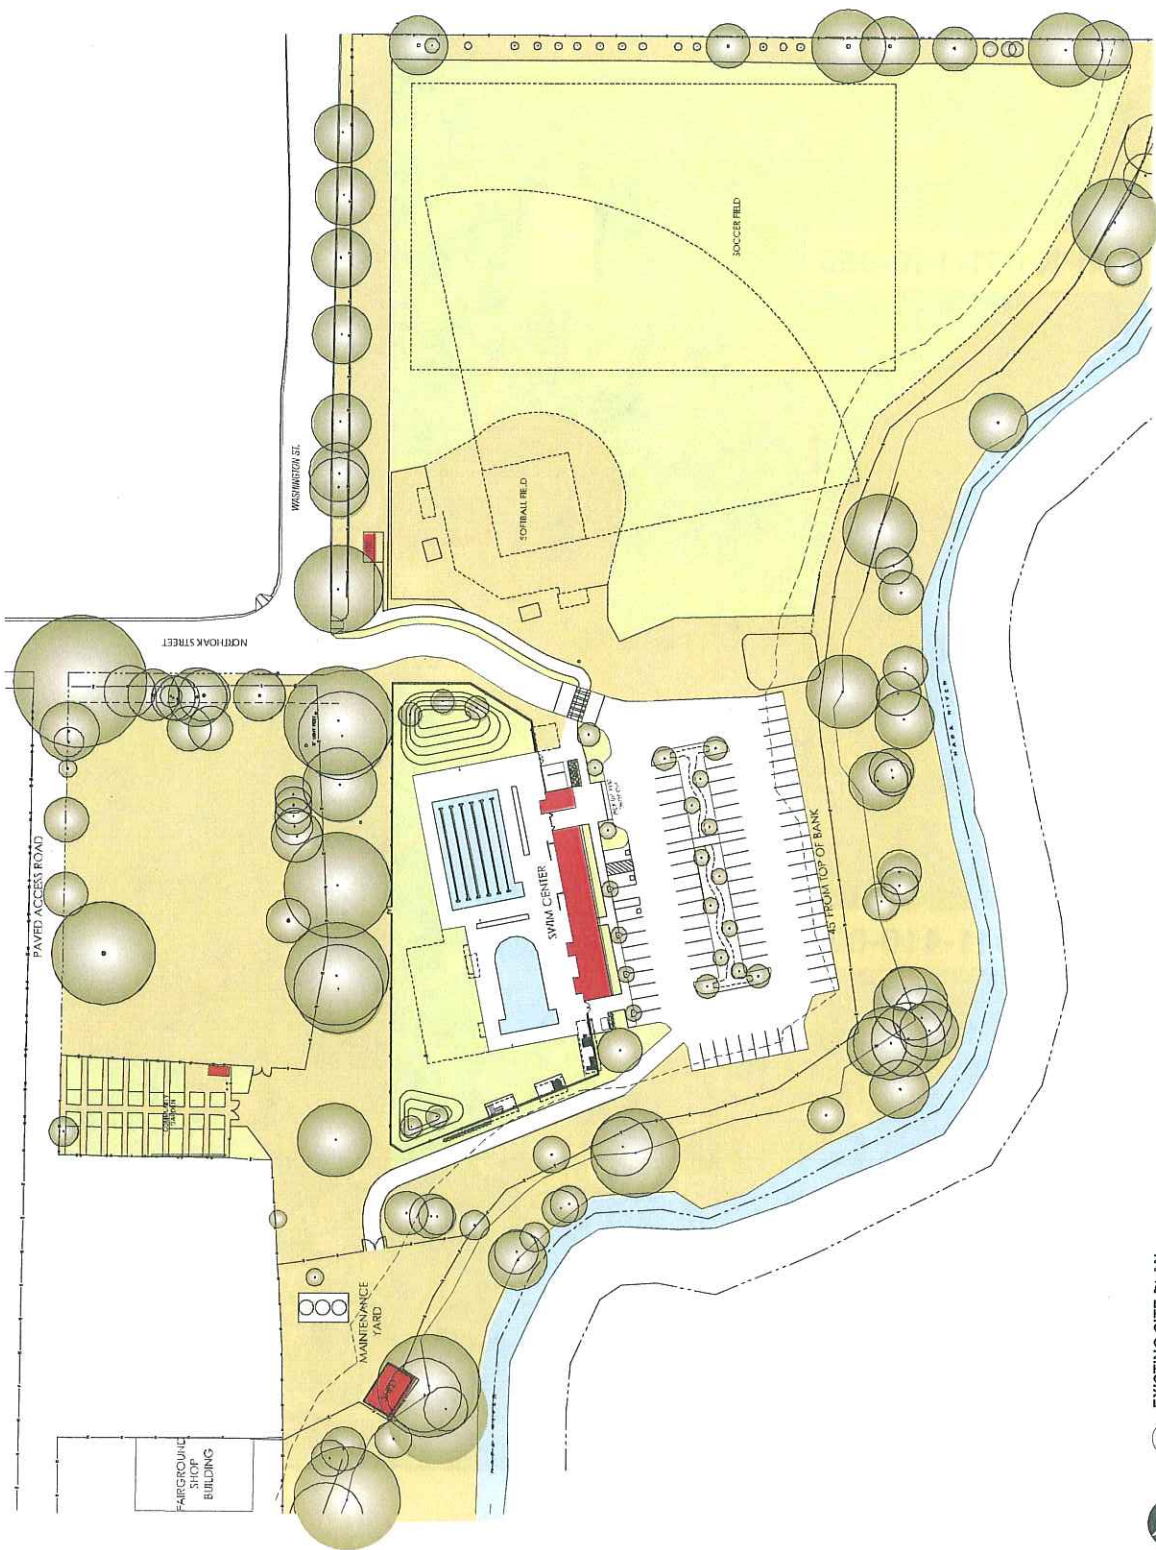

1 EXISTING SITE PLAN
SCALE 1:40 PARKING SPACES:76



FIGURE 4

Original Logvy Community Park Master Plan (1999)

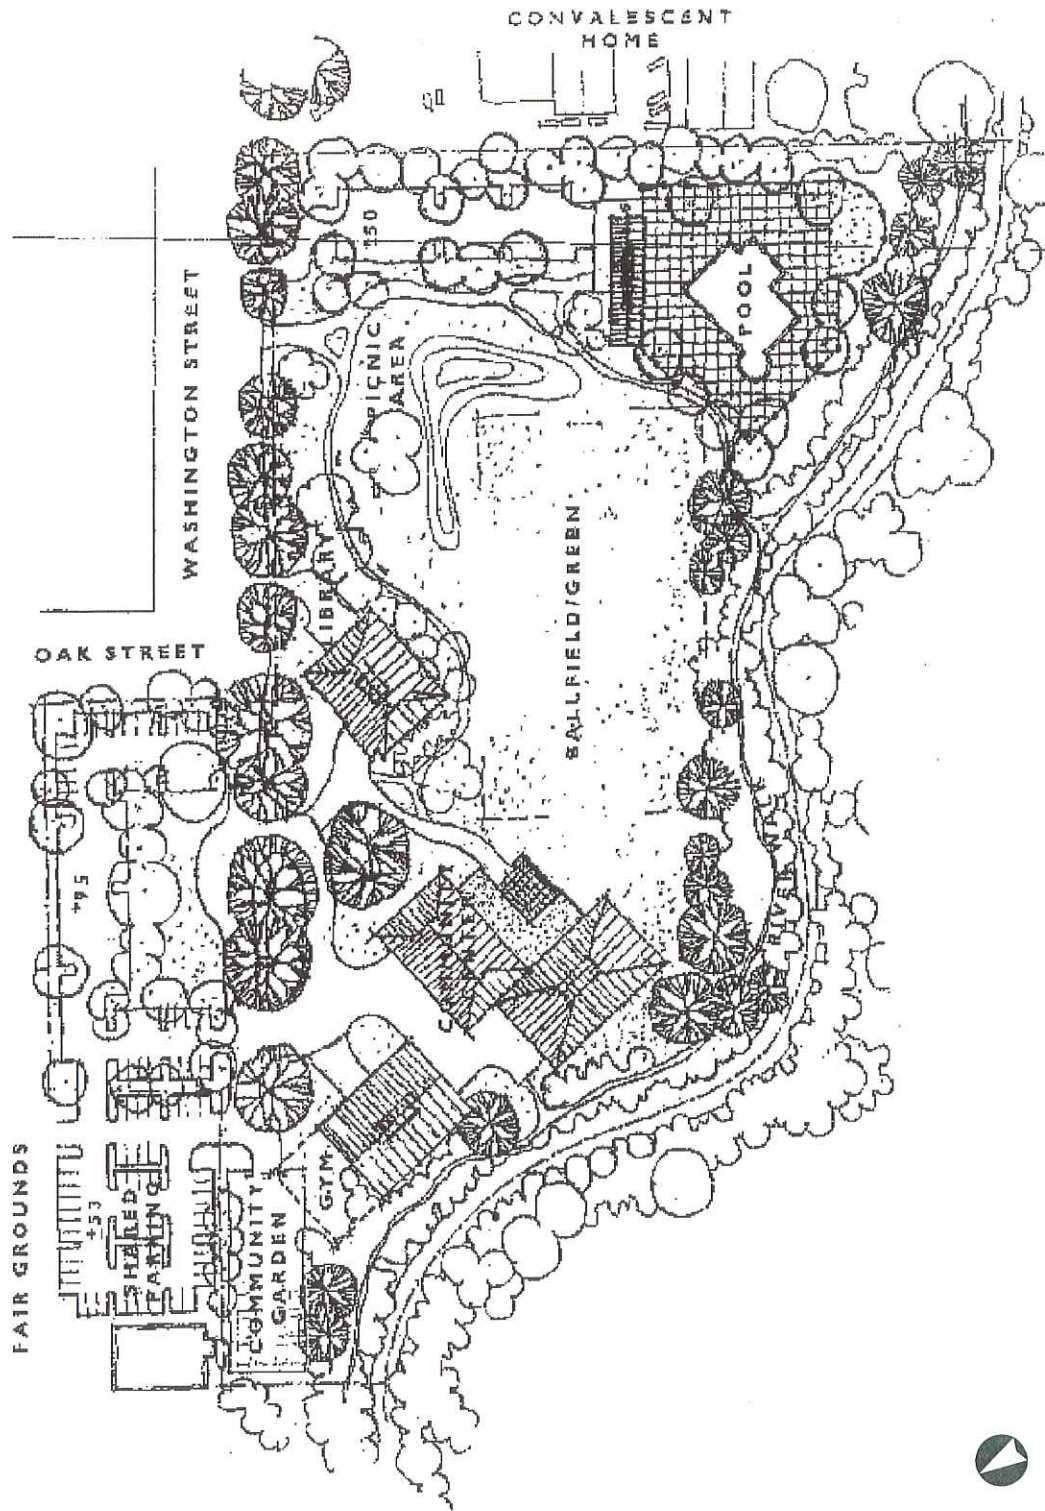


FIGURE 5

2005 Revision to Logvy Community Park Master Plan


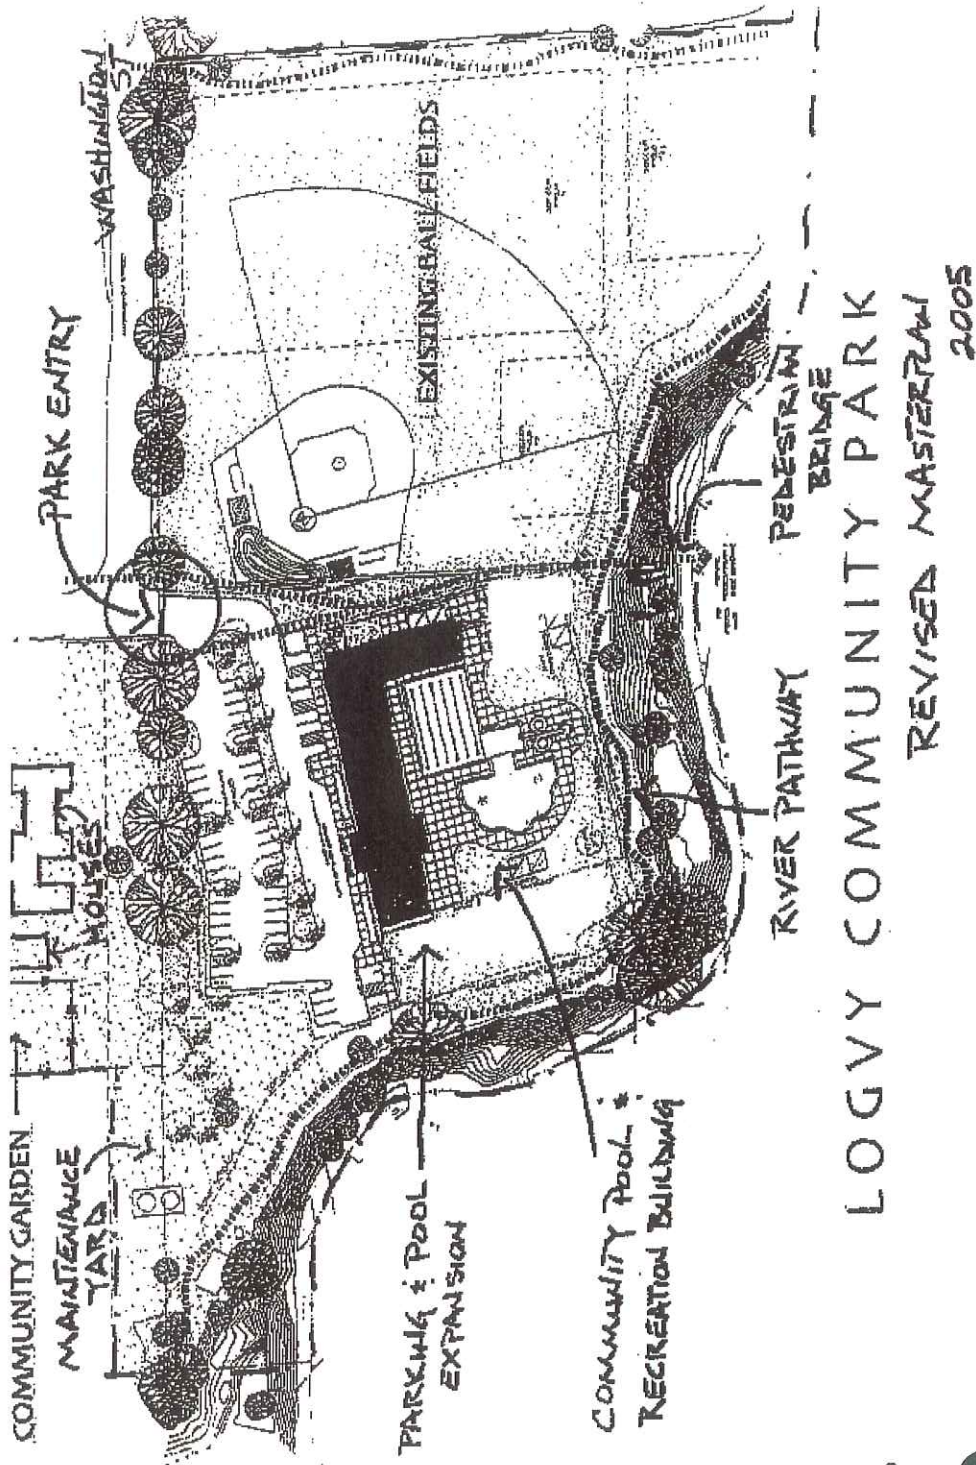


FIGURE 6

2007 Revision to Logvy Community Park Master Plan

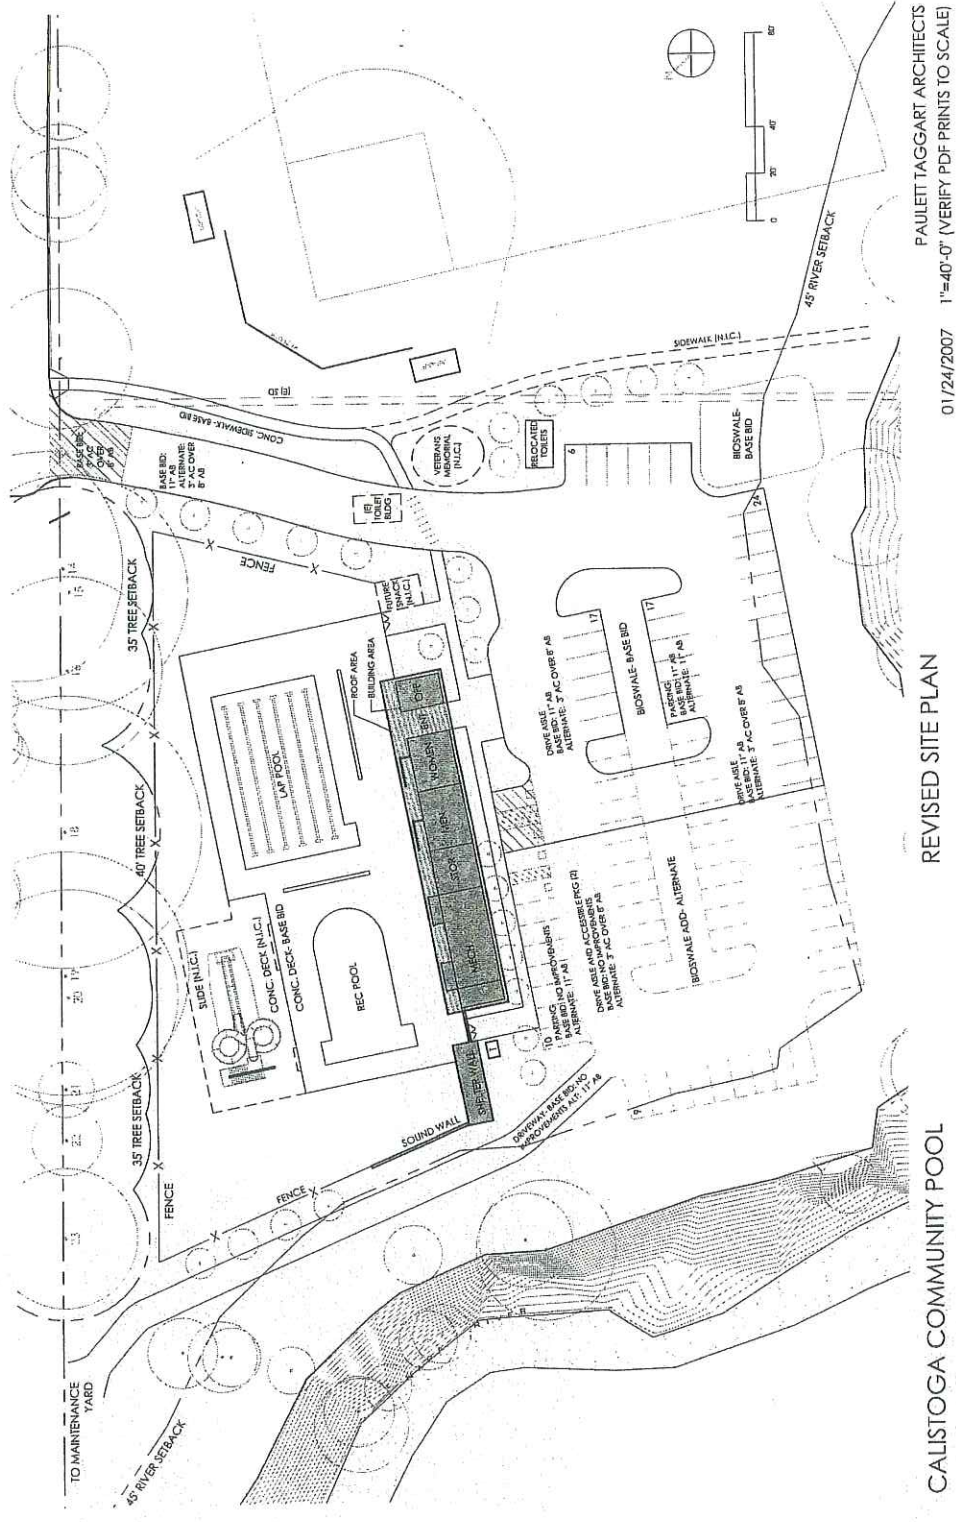

CALISTOGA COMMUNITY POOL
 REVISIED SITE PLAN
 01/24/2007 1"=40'-0" (VERIFY PDF PRINTS TO SCALE)
 PAULETT TAGGART ARCHITECTS

FIGURE 7

Proposed Revision to Logvy Community Park

