


# ATTACHMENT 1



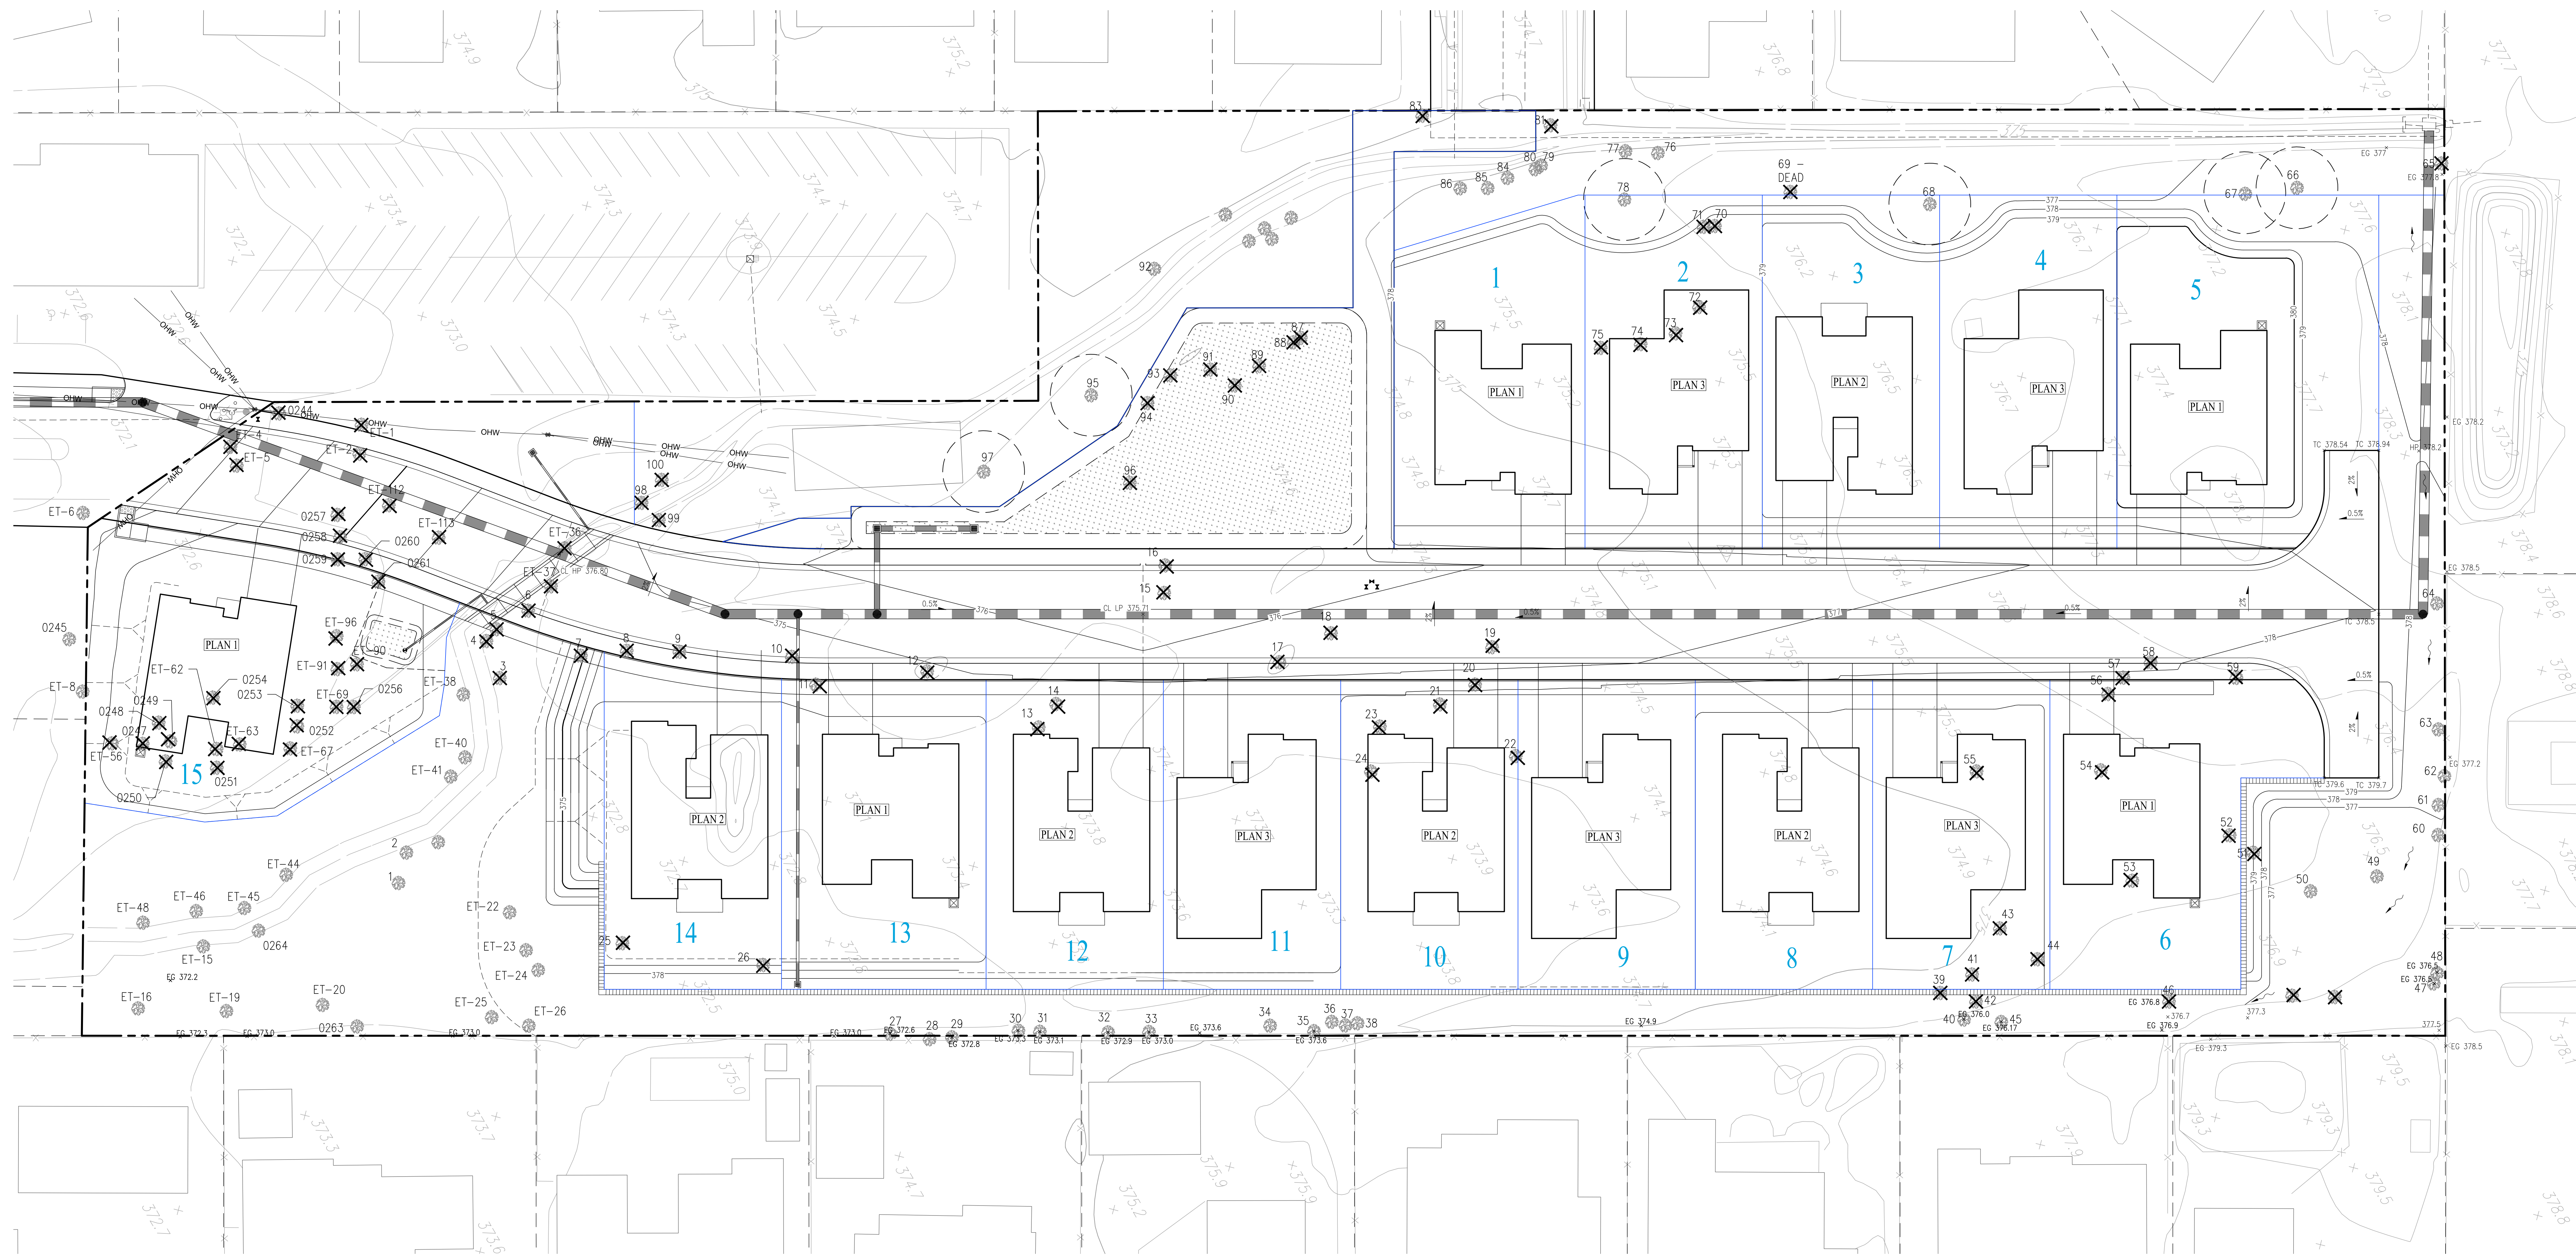


## REVISED SITE PLAN

2008 GRANT STREET



CITY OF CALISTOGA NAPA COUNTY CALIFORNIA

SCALE: 1" = 20' DATE: APRIL 13, 2022

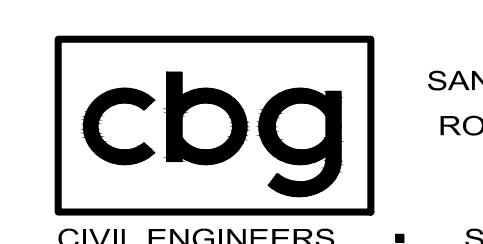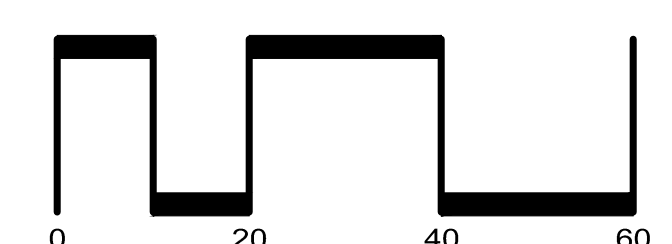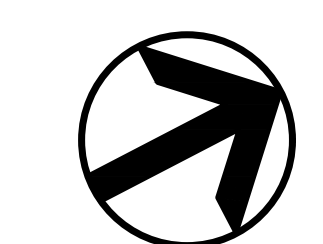

SAN RAMON • (925) 866-0322  
ROSEVILLE • (916) 788-4456  
WWW.CBANDG.COM  
CIVIL ENGINEERS • SURVEYORS • PLANNERS



  




**PROFILE**  
 SCALE: HORIZONTAL 1" = 20'  
 VERTICAL 1" = 4'

**STREET/ UTILITY PROFILE**  
**2008 GRANT STREET**  
 CITY OF CALISTOGA NAPA COUNTY CALIFORNIA  
 SCALE: 1" = 20' DATE: APRIL 13, 2022

SAN RAMON • (925) 866-0322  
 ROSEVILLE • (916) 788-4456  
 WWW.CBANDG.COM  
 CIVIL ENGINEERS • SURVEYORS • PLANNERS

F:\2022\20220413\2008 GRANT STREET\UTILITY PROFILE.DWG




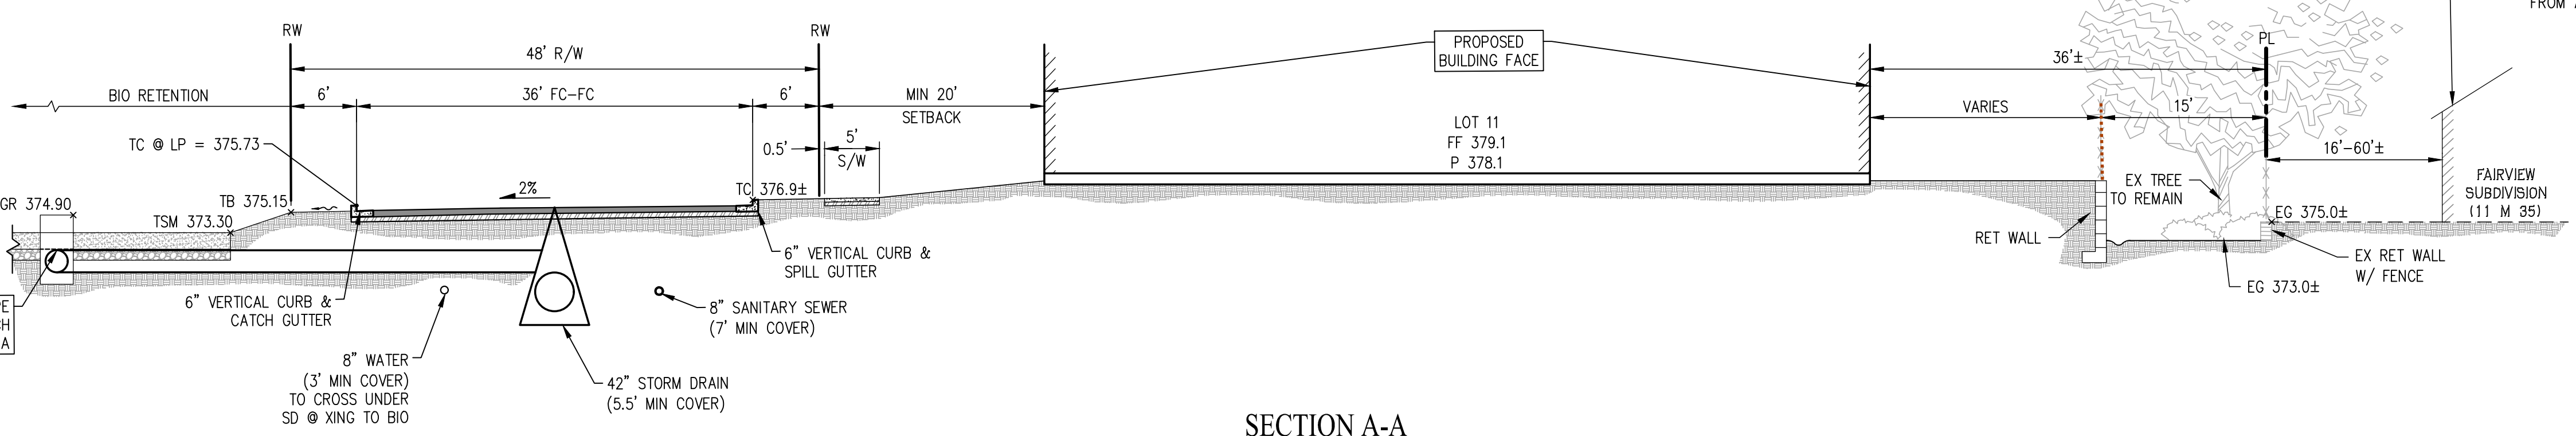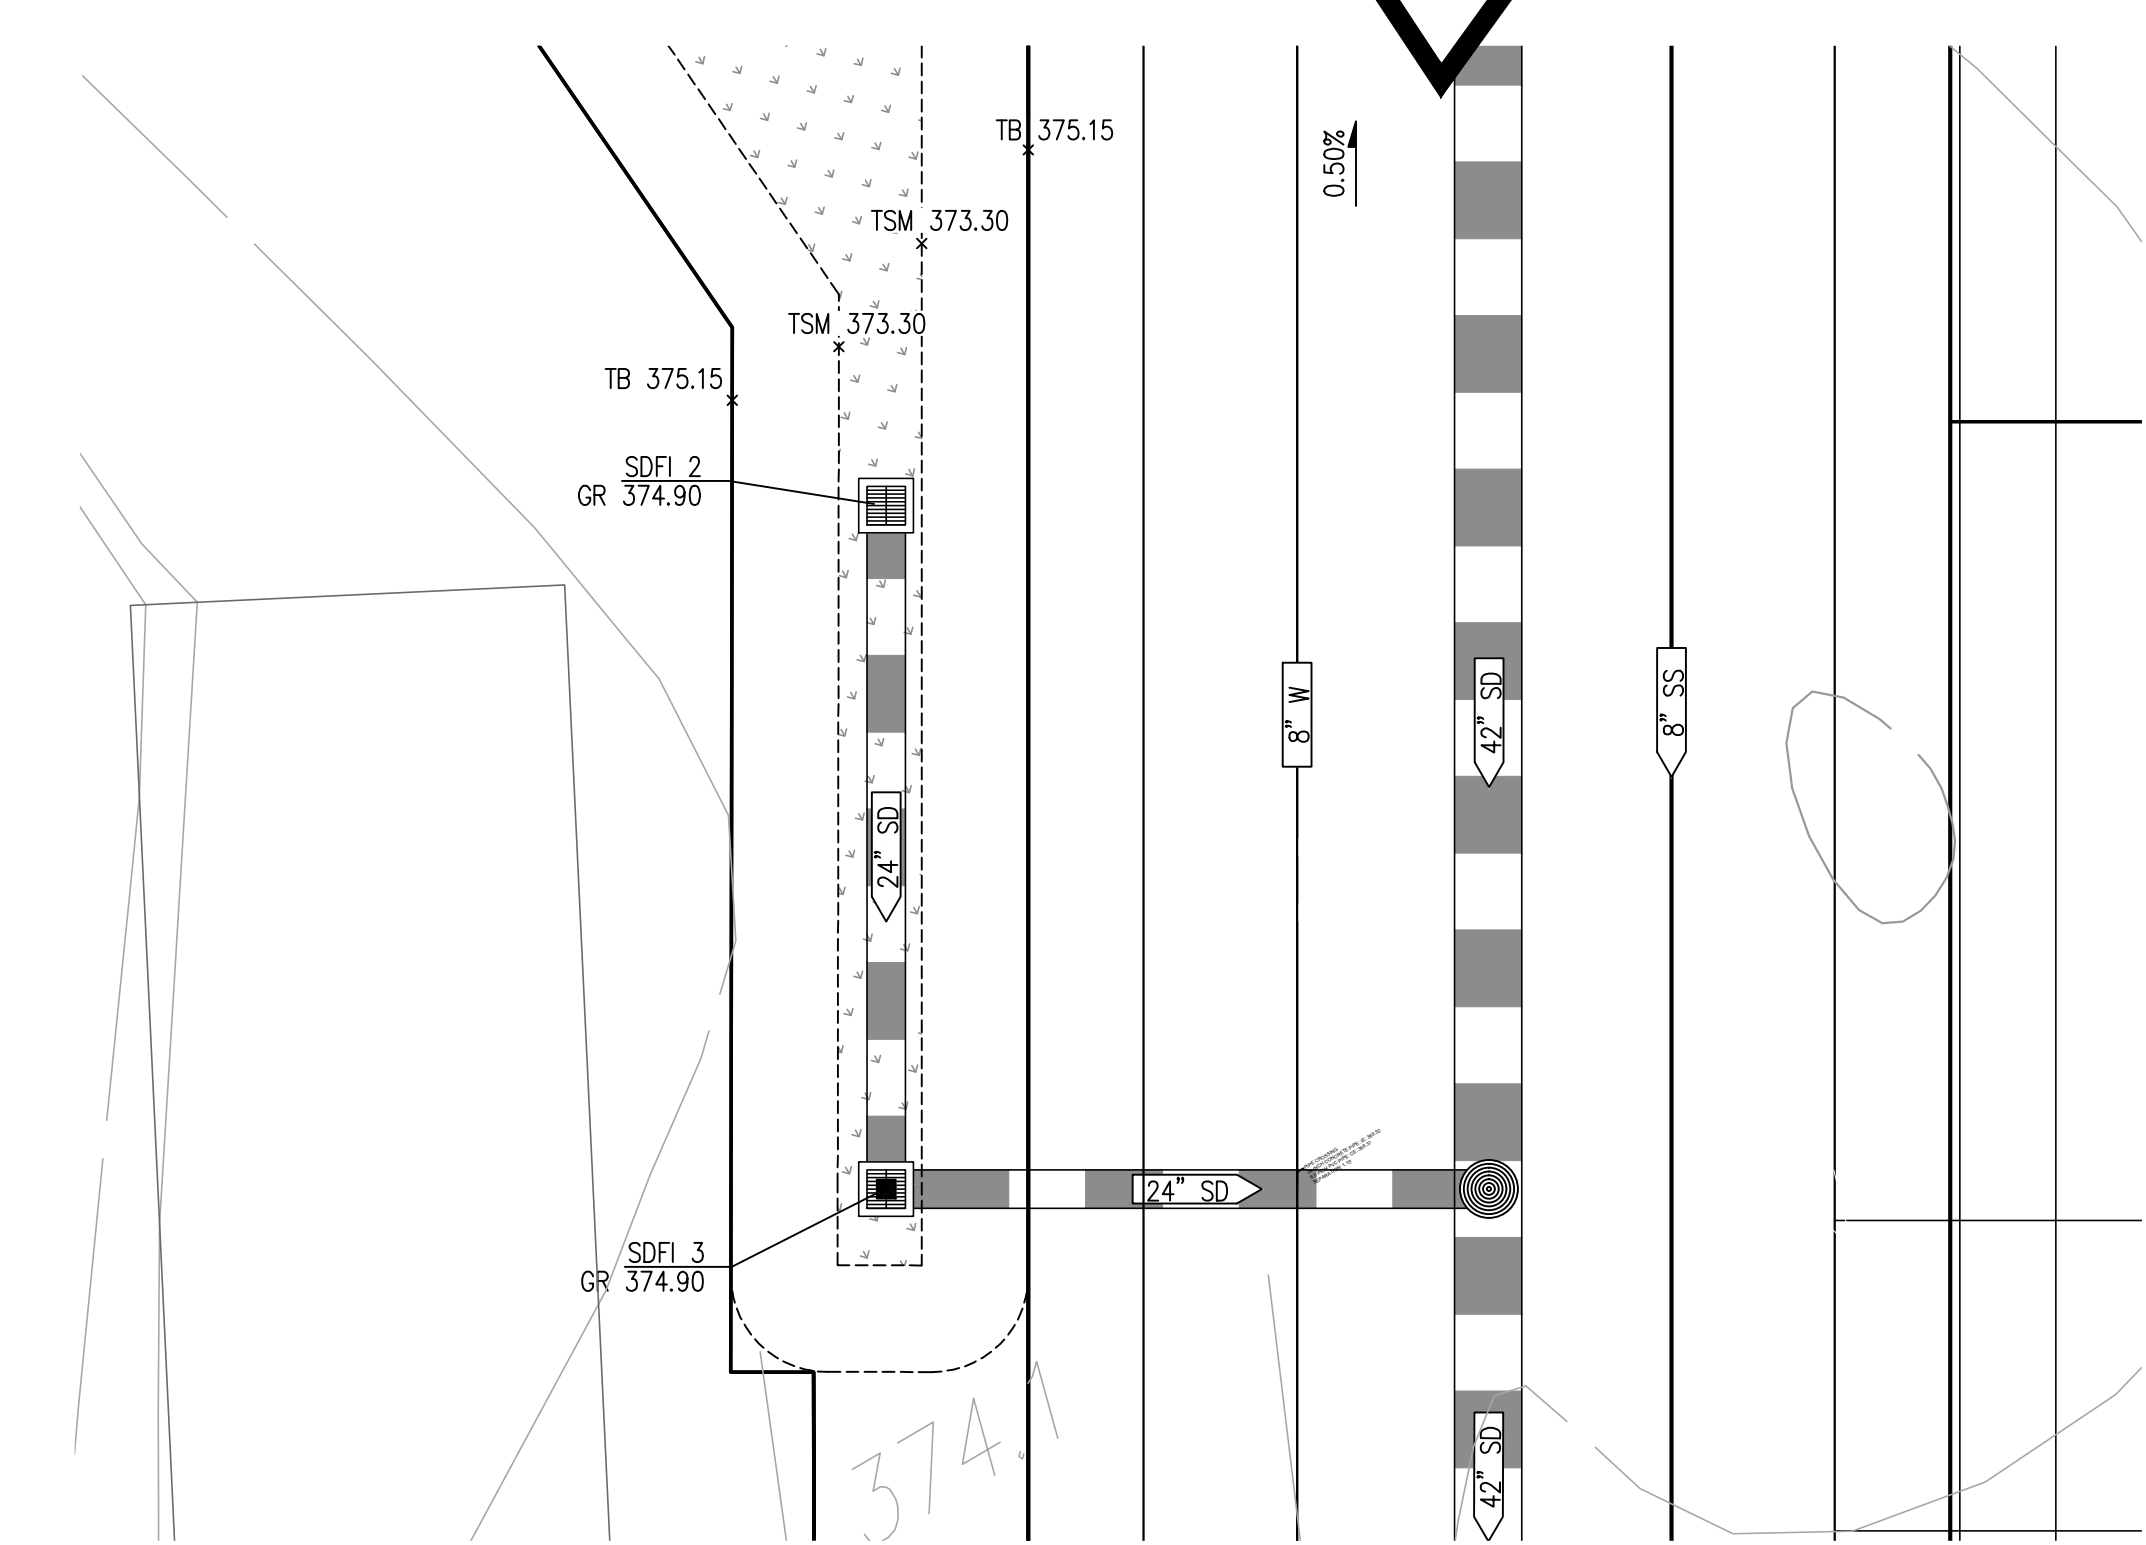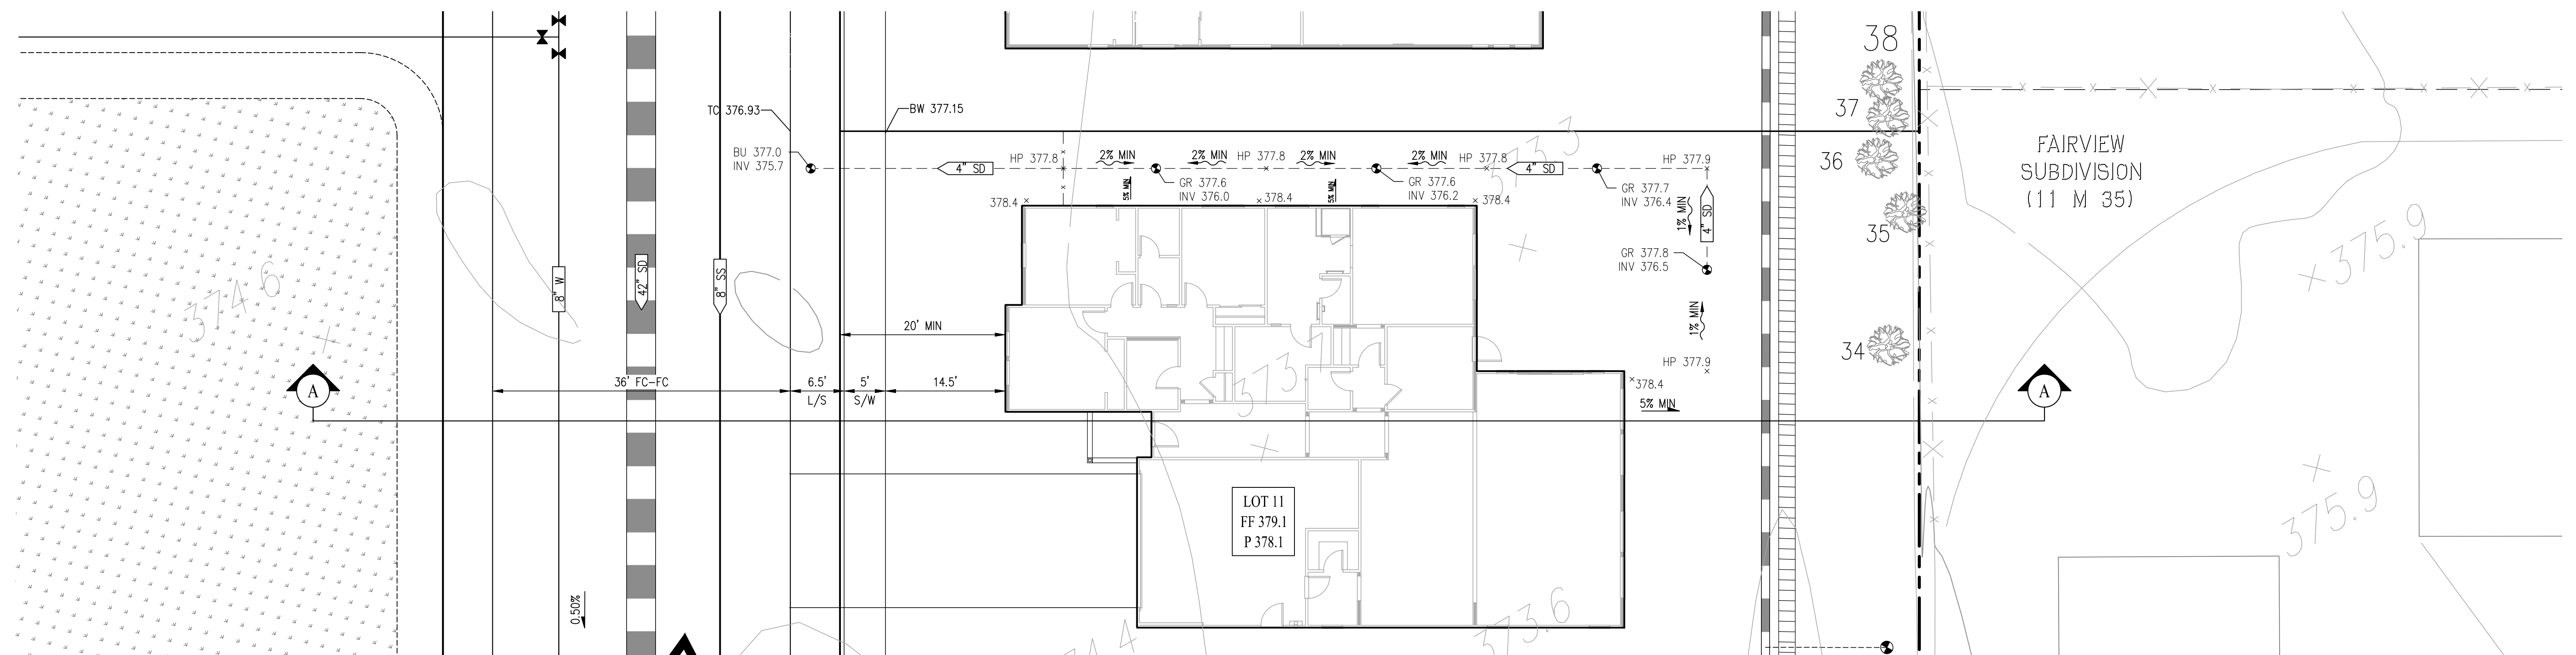


SECTION A-A  
NOT TO SCALE

# PAD PROFILE 2008 GRANT STREET

CITY OF CALISTOGA NAPA COUNTY CALIFORNIA  
SCALE: 1" = 10' DATE: APRIL 13, 2022

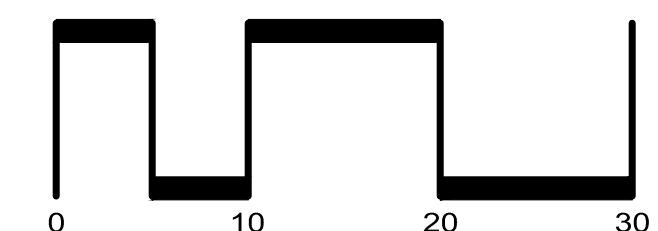

SAN RAMON • (925) 866-0322  
ROSEVILLE • (916) 788-4456  
WWW.CBANDG.COM  
CIVIL ENGINEERS • SURVEYORS • PLANNERS


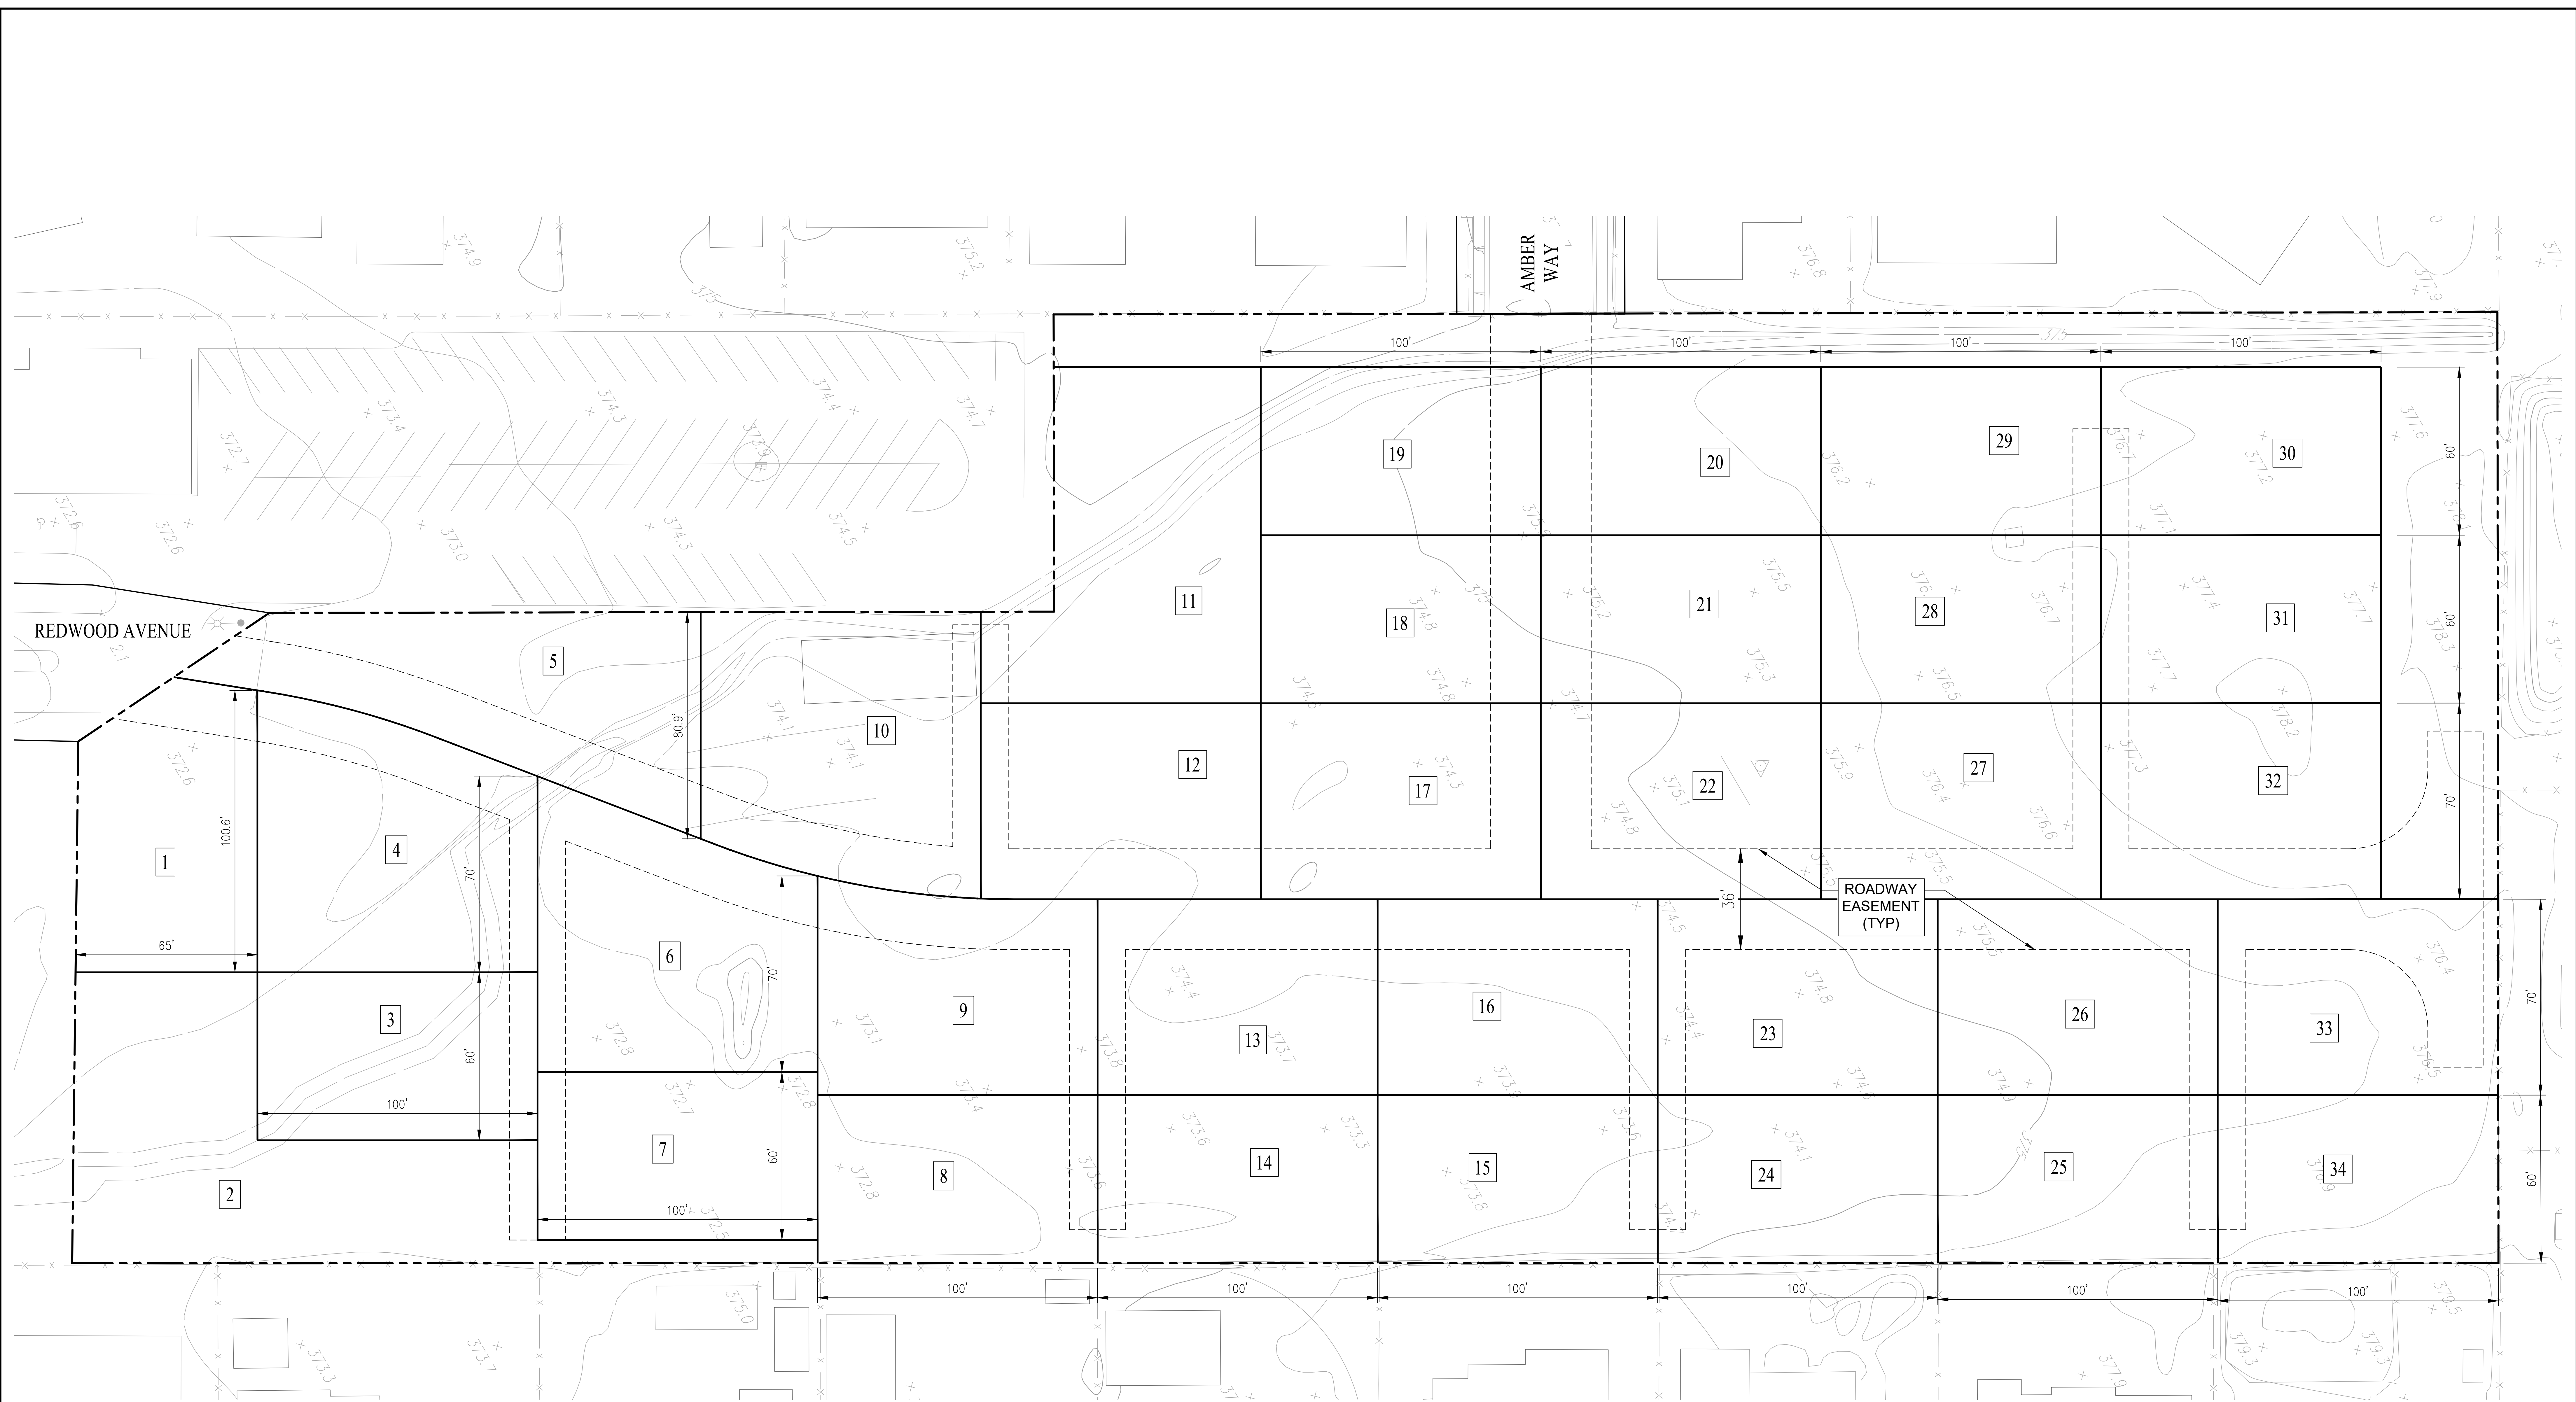


# ALTERNATIVE LOTTING PLAN

2008 GRANT STREET

CITY OF CALISTOGA NAPA COUNTY CALIFORNIA

SCALE: 1" = 20' DATE: APRIL 13, 2022

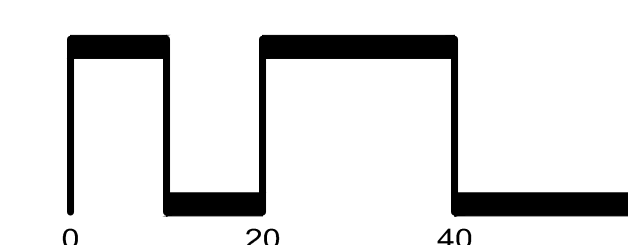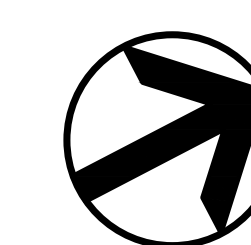

SAN RAMON • (925) 866-0322  
 ROSEVILLE • (916) 788-4456  
 WWW.CBANDG.COM  
 CIVIL ENGINEERS • SURVEYORS • PLANNERS