


# FIGURE 1


North San Francisco Bay Region

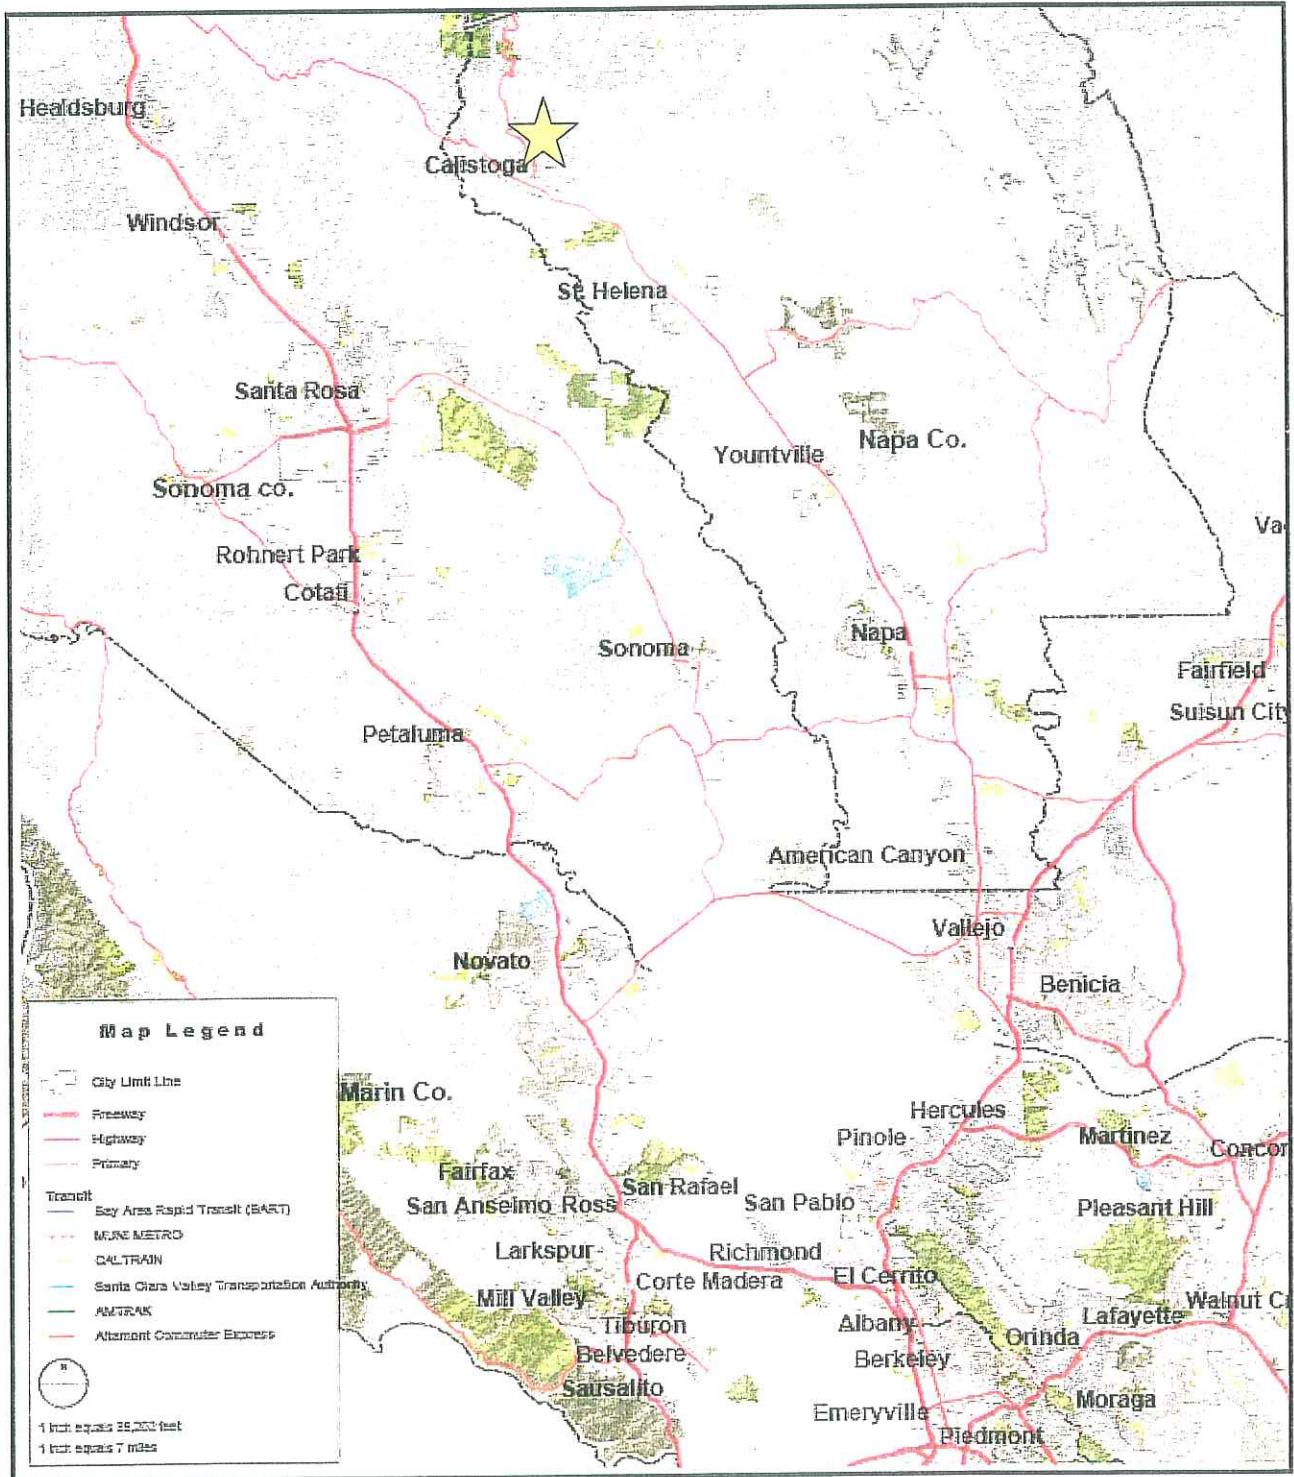



# FIGURE 2

*Project Area and Vicinity*

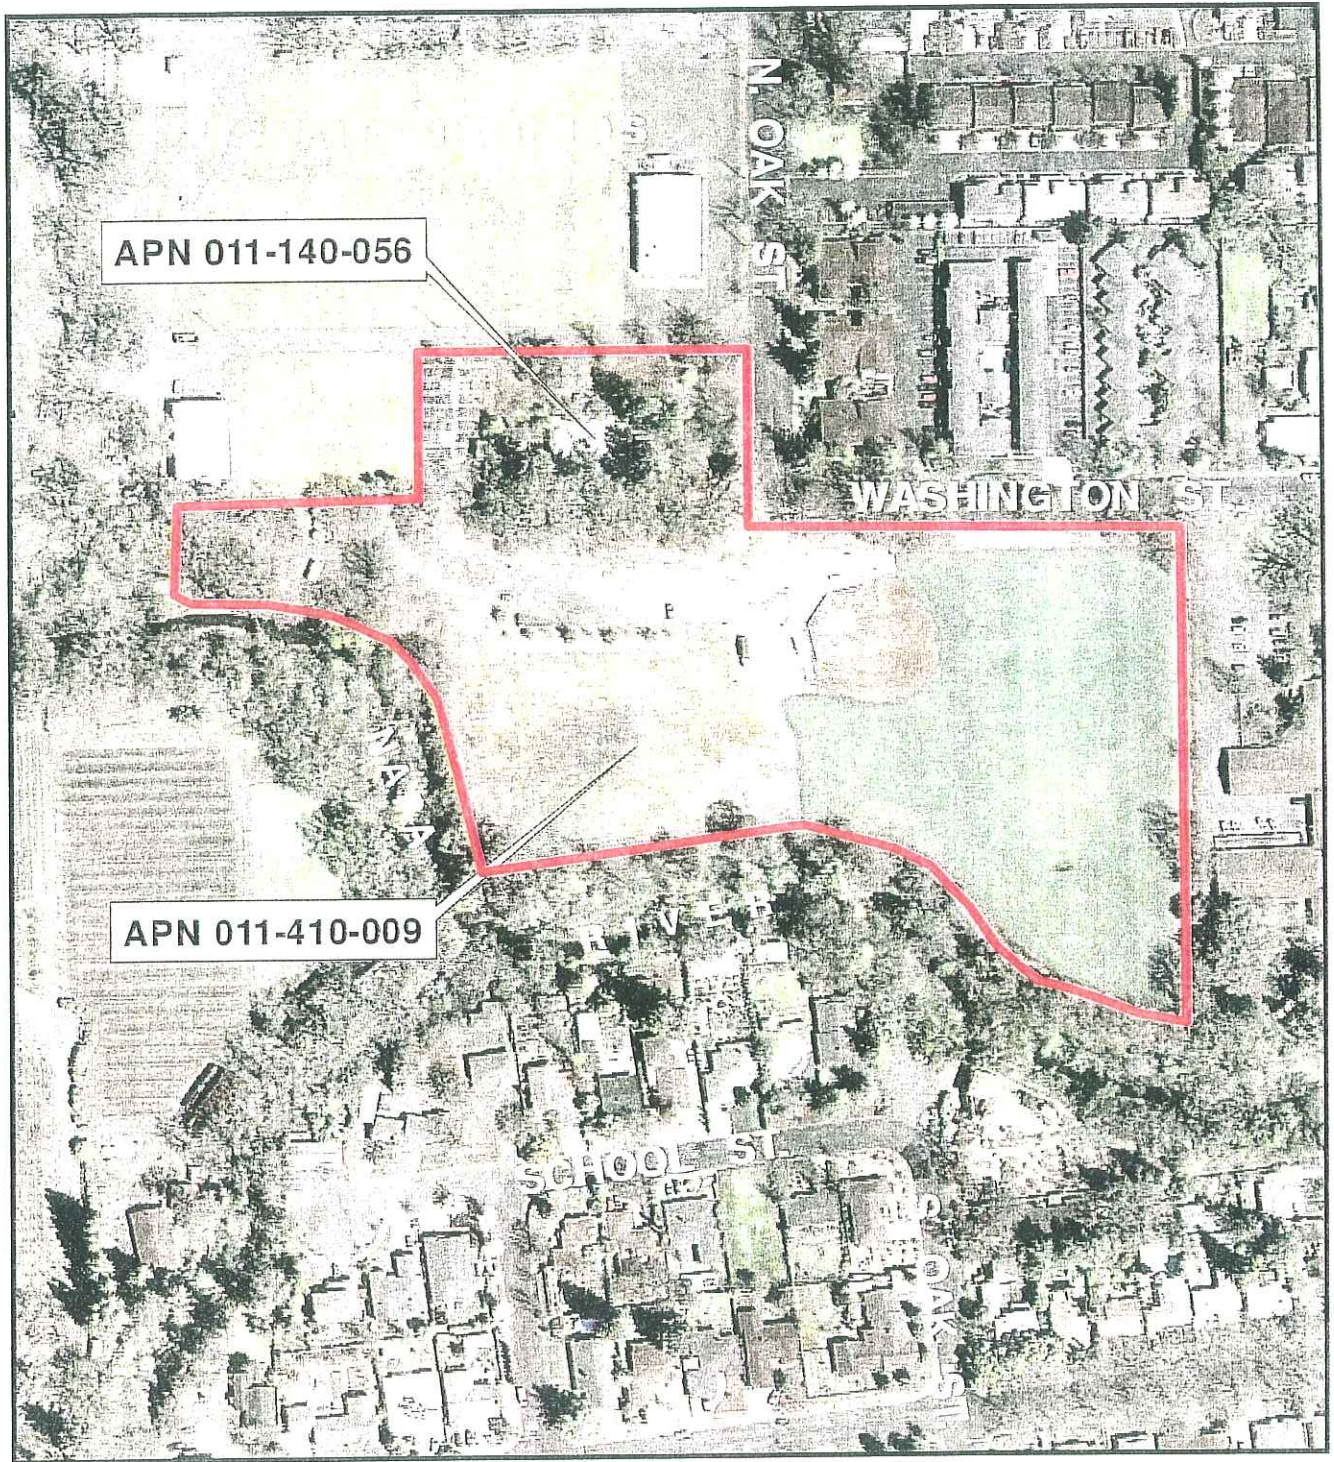


Aerial c. 2006





# FIGURE 3


Existing Conditions

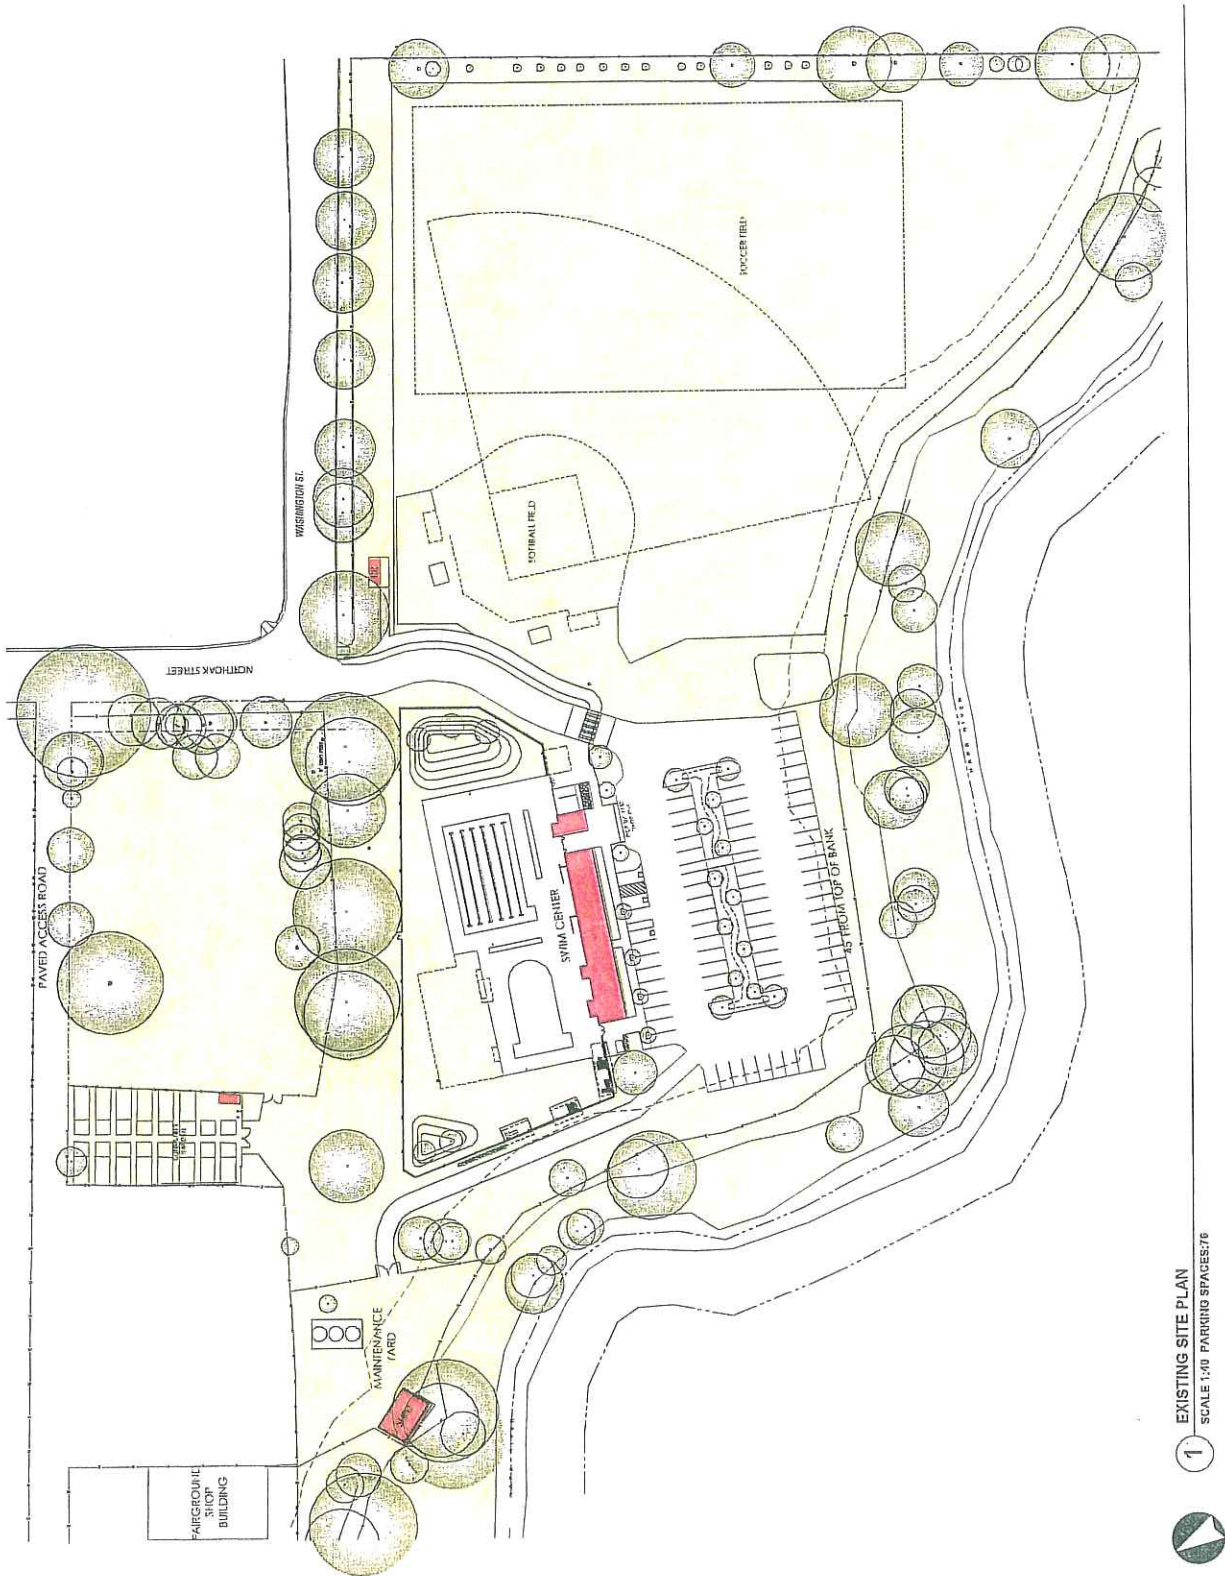

1 EXISTING SITE PLAN  
SCALE 1:40 PARKING SPACES/76

# FIGURE 4


Original Logvy Community Park Master Plan (1999)

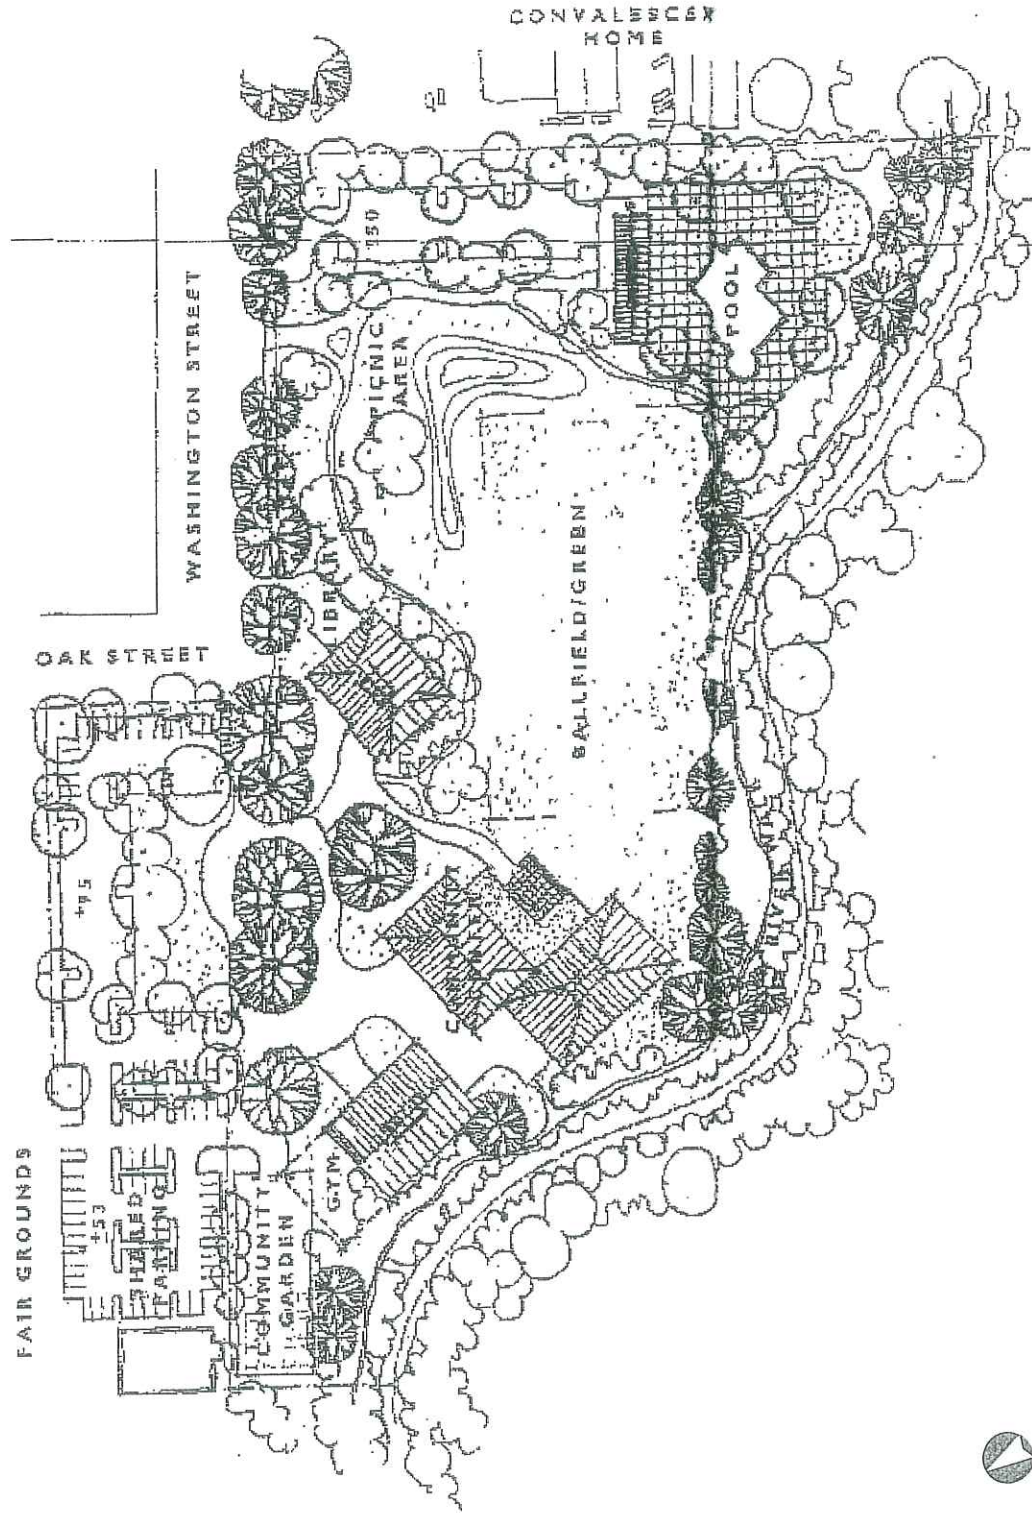




# FIGURE 5

2005 Revision to Logvy Community Park Master Plan

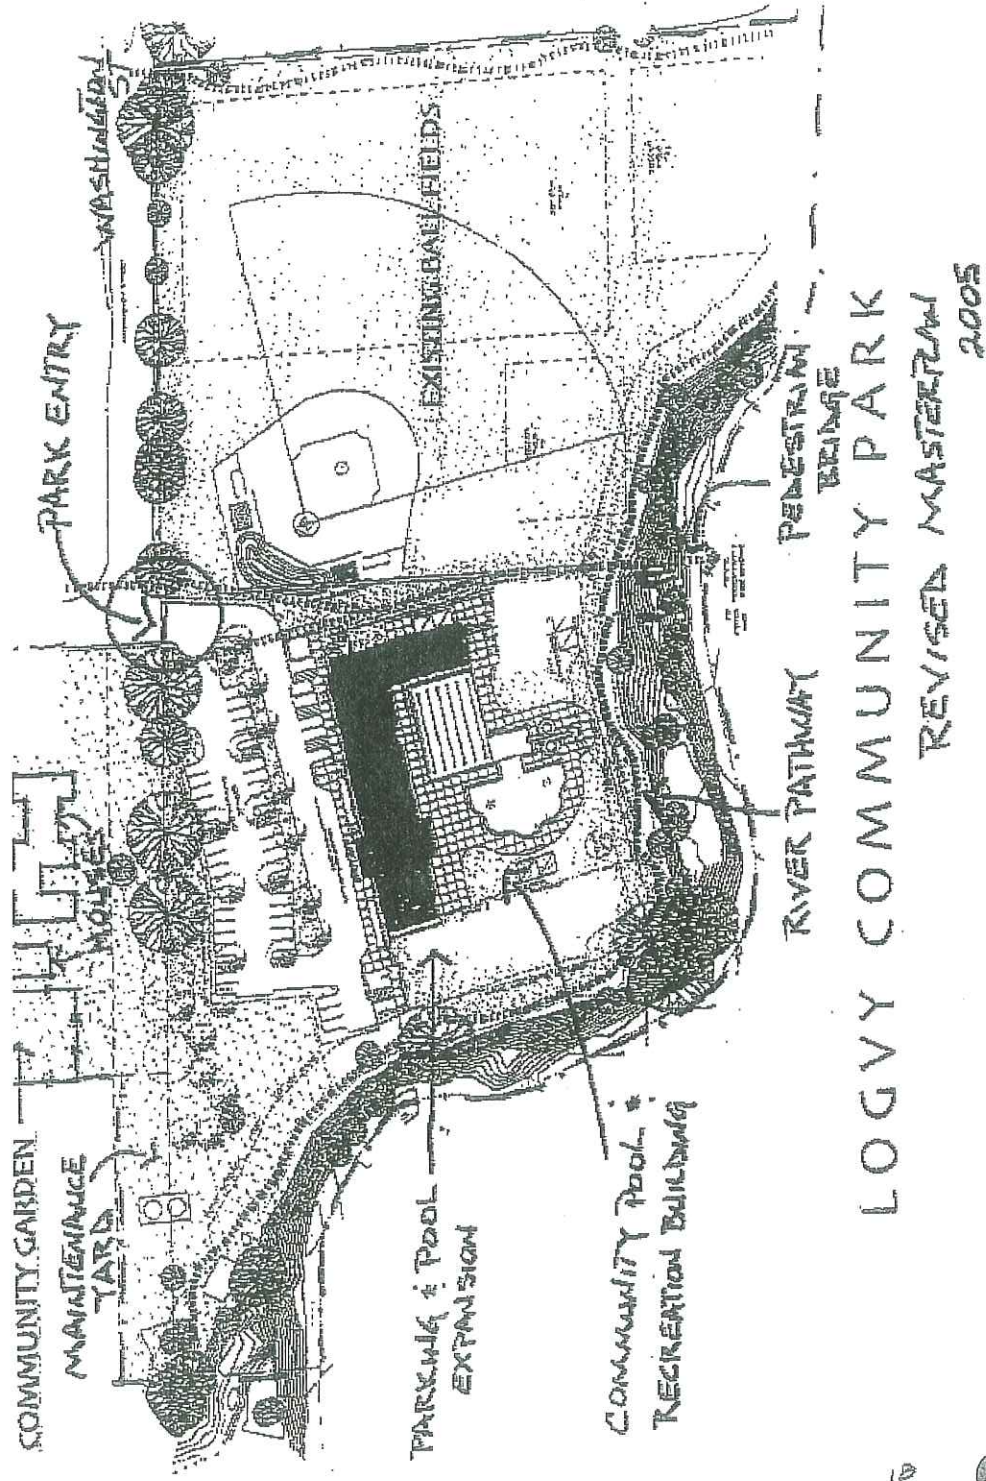

# FIGURE 6

2007 Revision to Logvy Community Park Master Plan

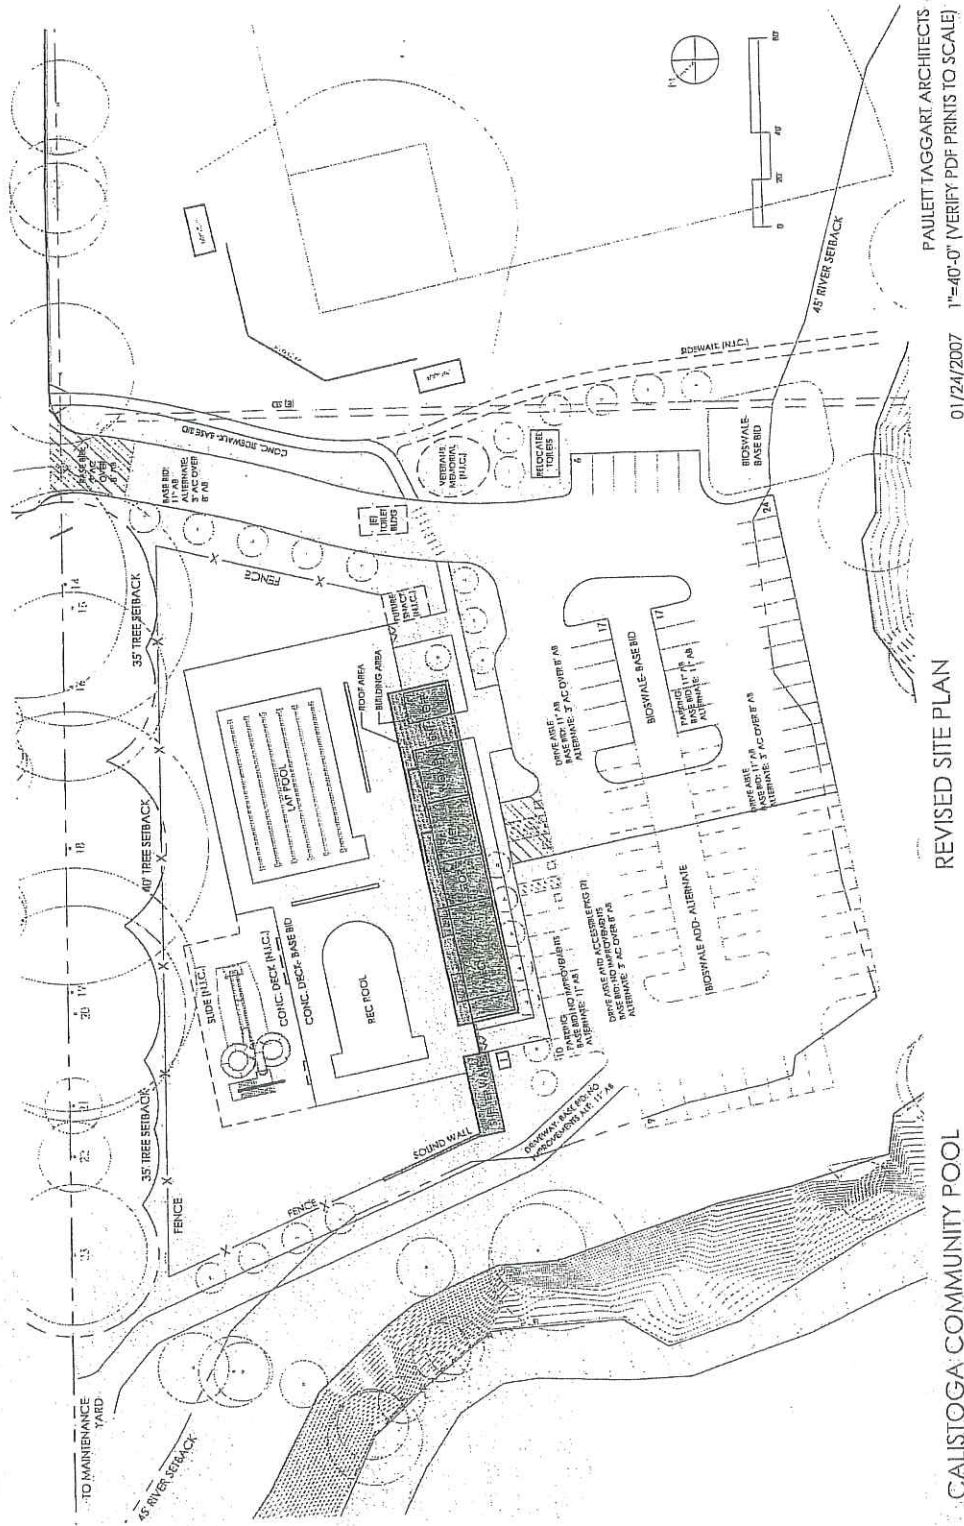

PAULETT TAGGART ARCHITECTS  
01/24/2007 1"=40'-0" (VERIFY PDF PRINTS TO SCALE)

REVISED SITE PLAN

CALISTOGA COMMUNITY POOL



# FIGURE 7

## Proposed Revision to Logvy Community Park

