


KINZIE & ASSOCIATES
 1737 N. OAK STREET
 CALISTOGA CA 94515
 P 707-942-8357
 F 707-942-8359
 E kinziecu@aol.com

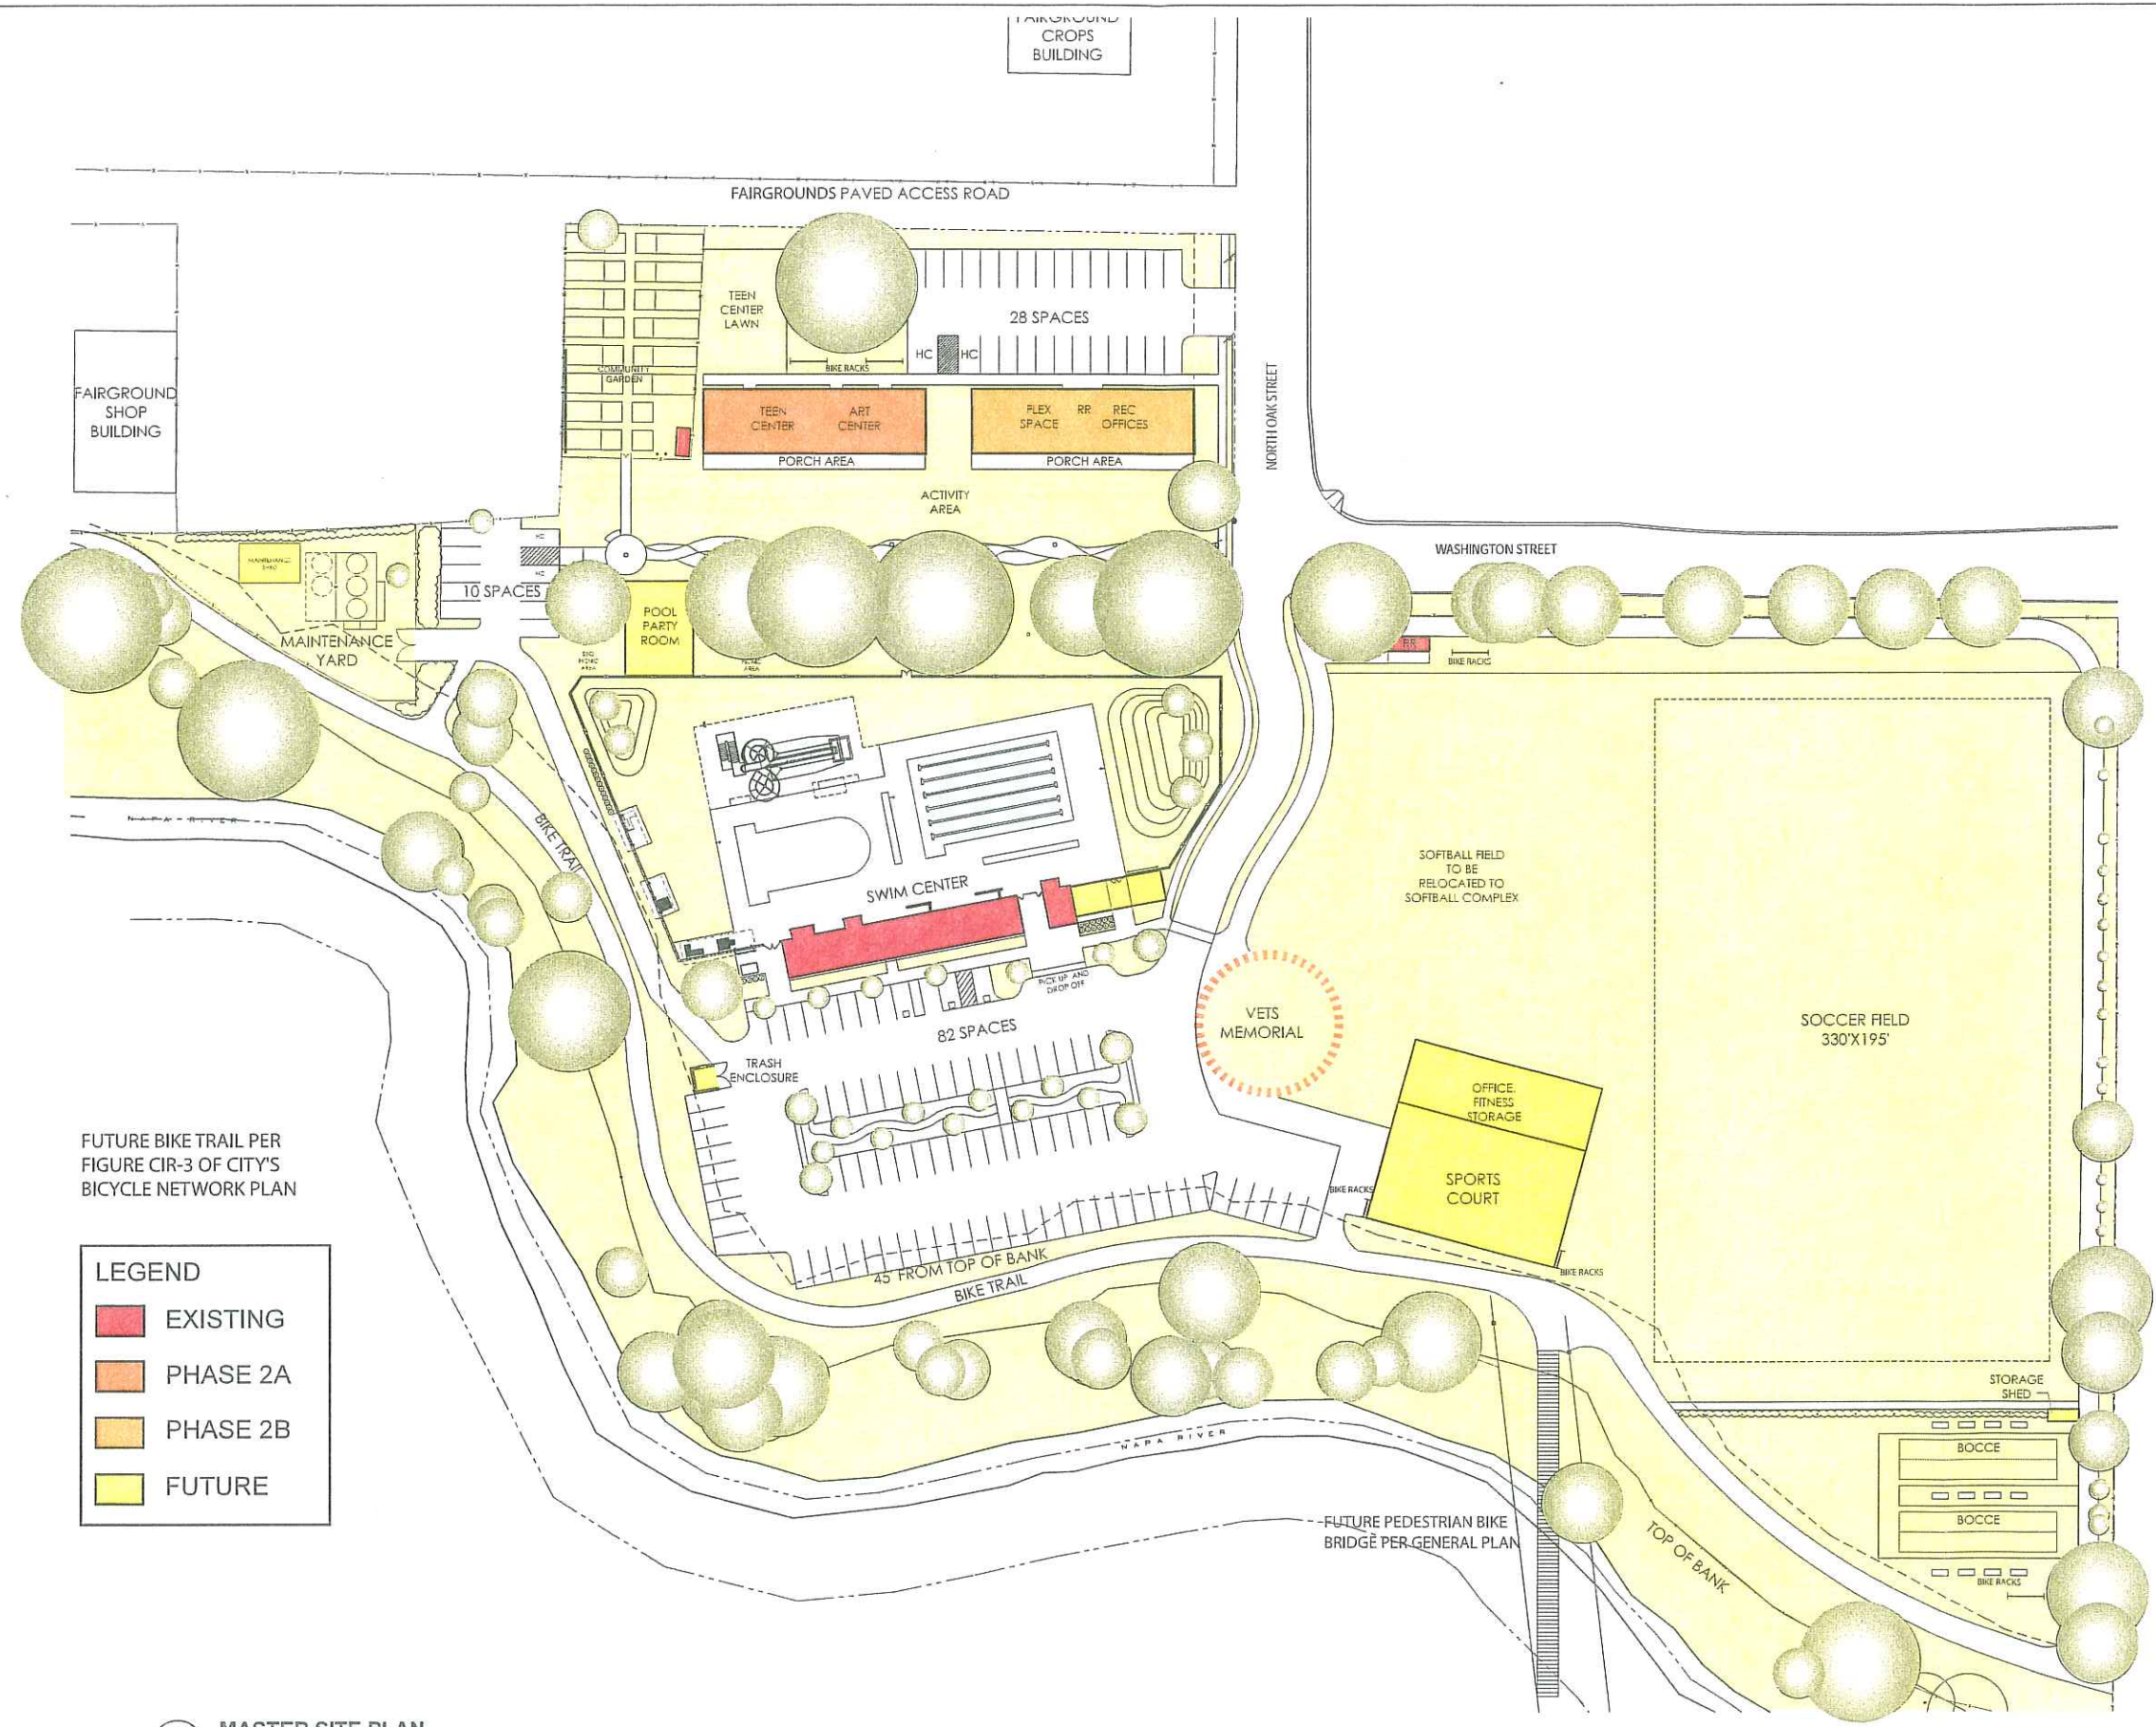

FUTURE BIKE TRAIL PER FIGURE CIR-3 OF CITY'S BICYCLE NETWORK PLAN

LEGEND

- EXISTING
- PHASE 2A
- PHASE 2B
- FUTURE

1 MASTER SITE PLAN
 SCALE 1:40 PARKING SPACES: 120

LOGVY COMMUNITY PARK
 1745 WASHINGTON STREET
 CALISTOGA CA 94515
 CITY OF CALISTOGA
 APN # 011-140-056 AND #011-410-009

03.05.09
 NOT FOR CONSTRUCTION

MASTER PLAN