


SITE PLAN
SCALE: 1/8"=1'-0"

LIONAKIS
1919 Franklin Street
Sacramento, CA 95811
P 916.558.1900 F 916.558.1919
www.lionakis.com

Professional Engineer
California License No. C-14755

REVISIONS / AUTHORIZATIONS			
NO.	DATE	BY	REVISION

PROPRIETARY AT&T INFORMATION
 NOT FOR GENERAL USE OR DISCLOSURE OUTSIDE OF AT&T
 THIS INFORMATION MAY ONLY BE USED BY AUTHORIZED PERSONNEL OF
 THE LOCAL GOVERNMENT AGENCY IN CONNECTION WITH APPLICATION FOR
 PERMITS AND AUTHORIZATIONS FOR BUILDINGS, CONSTRUCTION, AND/OR
 ZONING CHANGES.



DRAWINGS PREPARED FOR
CORPORATE REAL ESTATE


PROJECT INFO
FOUNDATION STABILIZATION
 1310 LINCOLN AVE.
 CALISTOGA, CA 94515

CLIENT: CLSTCA11


GEO PAR: TC018

SITE PLAN - OPTION 2

PROJECT NO. 6630063	ISSUE NO.	SCALE
DATE: 01/12/2010	DATE: 01/12/2010	DATE: 01/12/2010
DESIGNED BY: JONATHAN YEE	CHECKED BY:	DATE: 01/12/2010
PROJECT NO. 6630063	PROJECT NO. 6630063	PROJECT NO. 6630063
DATE: 01/12/2010	DATE: 01/12/2010	DATE: 01/12/2010

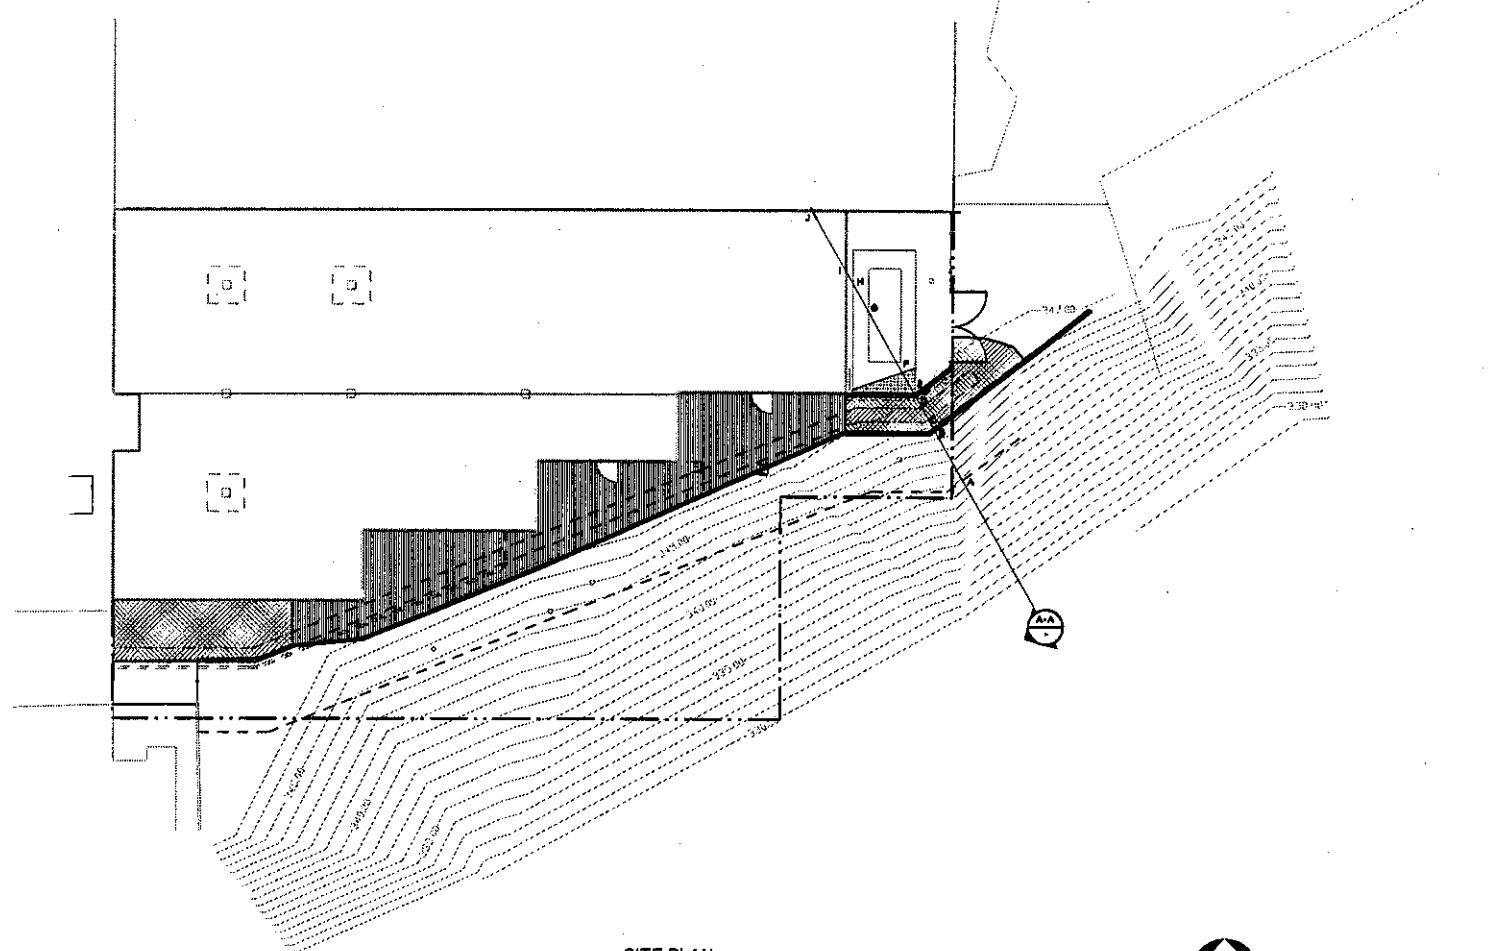

SITE PLAN
1"=10'-0"

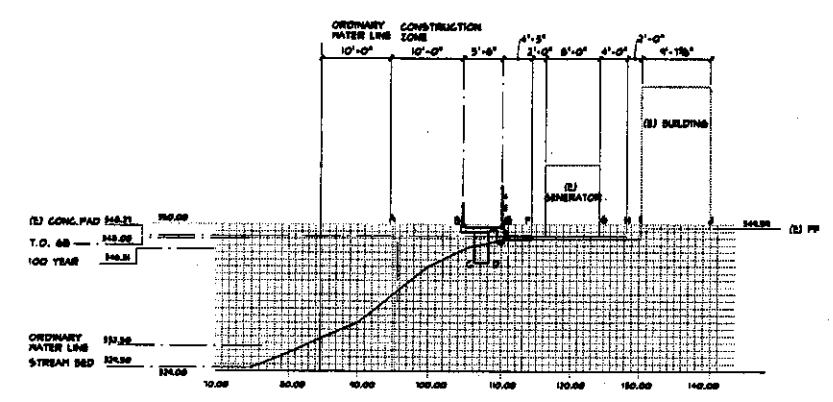

A-A SECTION
1"=10'-0"

LIONAKIS
Landscape Architecture

1919 Minnowcreek Street
Cathlamet, CA 94511
P 714.558.1800 F 916.558.1813
www.lionakis.com
Lionakis Project No. 20200.001

REVISIONS / AUTHORIZATIONS			
NO.	REVISION / AUTHORIZATION	DATE	BY

PROFESSIONAL AT&T INFORMATION
NOT FOR GENERAL USE OR DISCLOSURE OUTSIDE OF AT&T
THIS INFORMATION MAY ONLY BE USED BY AUTHORIZED PERSONNEL OF
THE LOCAL GOVERNMENT AGENCY IN CONNECTION WITH APPLICATION FOR
PERMITS AND AUTHORIZATIONS FOR BUILDINGS, CONSTRUCTION, AND/OR
ZONING CHANGES.


**CORPORATE
REAL ESTATE**

PROJECT NO.: FOUNDATION STABILIZATION
1310 LINCOLN AVE.
CALISTOGA, CA 94515


CLIENT: CLSTCA11 GEO PAR: IC018

SITE PLAN & SECTION A-A- OPTION 2

<small>PROJECT NO.:</small> 6630063	<small>DATE:</small>	<small>SCALE:</small>
<small>COMPILED BY:</small> W12090	<small>DRAWN BY:</small>	<small>CHECKED BY:</small>
<small>DATE:</small>	<small>DATE:</small>	<small>DATE:</small>
<small>PREP BY:</small> JONATHAN YEE	<small>PROJECT NO.:</small> CLST11-01-0209	<small>SHEET NO.:</small> A1.2

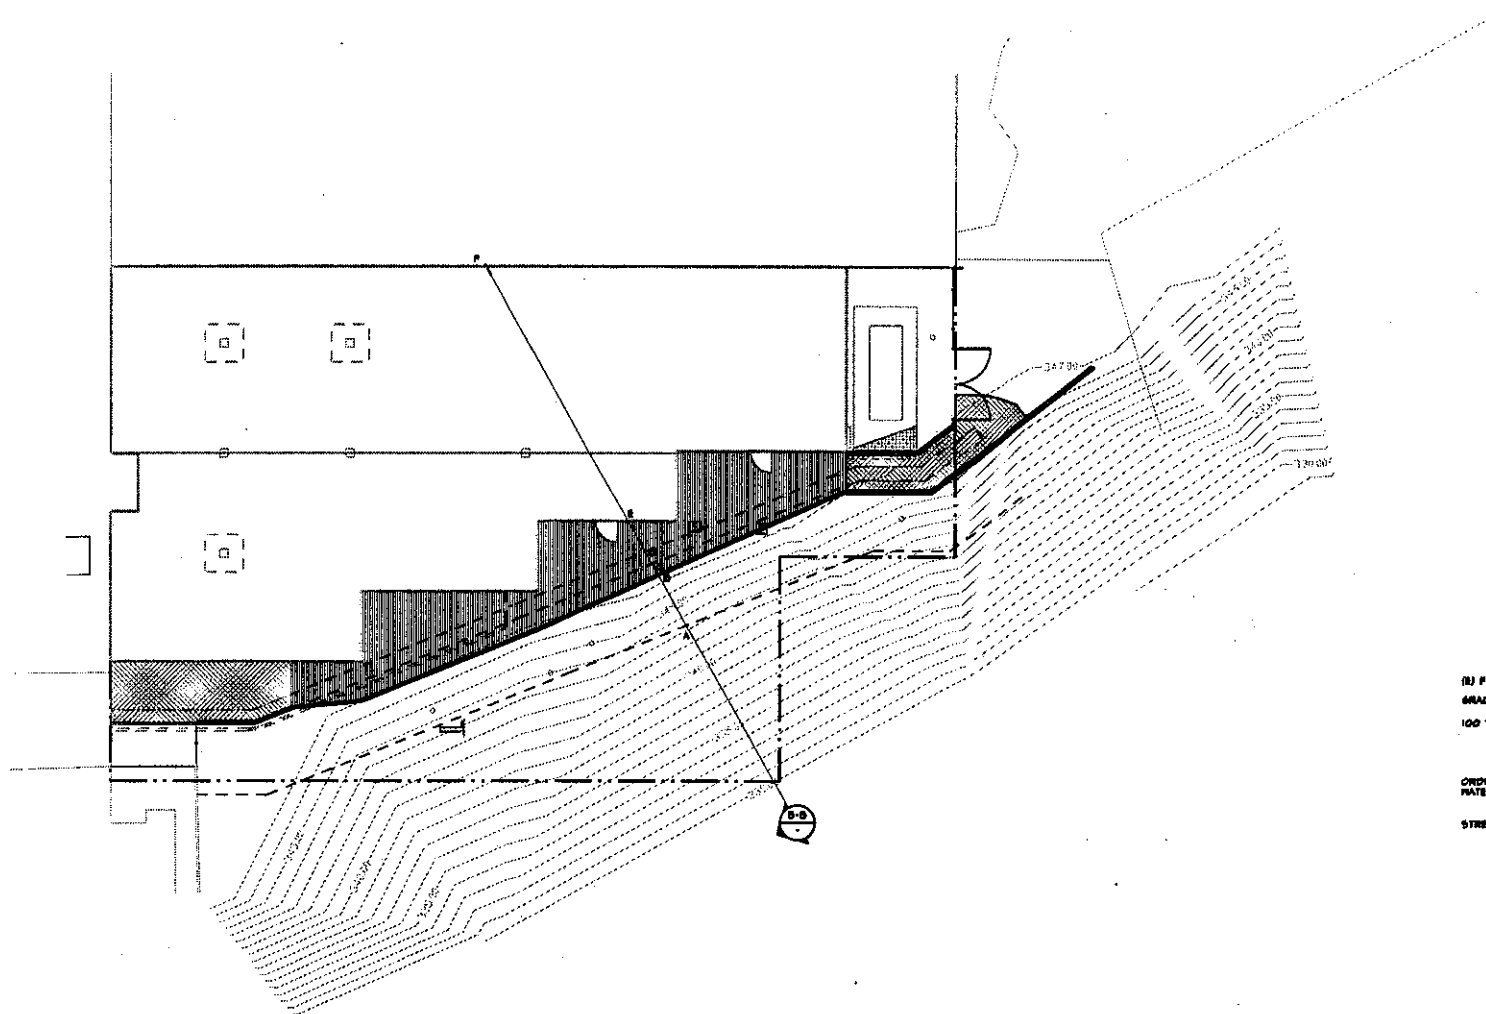

SITE PLAN
1"=100'

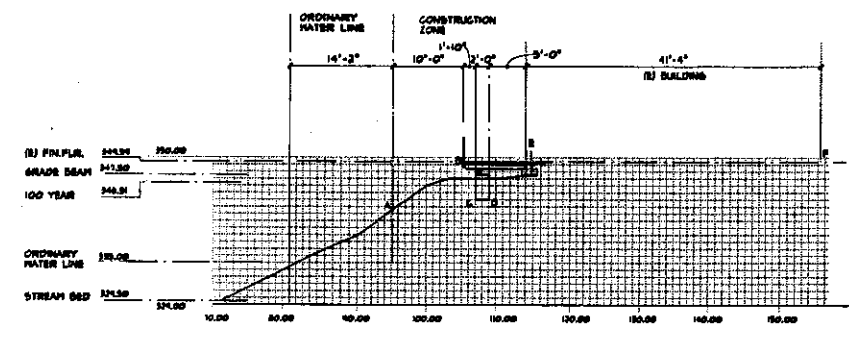

B-B SECTION
1"=100'

LIONAKIS
landscape design

1818 Hineslawn Street
Sacramento CA 95811
P: 916.558.1000 F: 916.558.1919
www.lionakis.com

Jonathan Yee
Professional Engineer
License No. 014758
State of California

REVISIONS / AUTHORIZATIONS			
NO.	ISSUE / DESCRIPTION	DATE	BY

PROPRIETARY AT&T INFORMATION
NOT FOR GENERAL USE OR DISCLOSURE OUTSIDE OF AT&T...
THIS INFORMATION MAY ONLY BE USED BY AUTHORIZED PERSONNEL OF
THE LOCAL GOVERNMENT AGENCY IN CONNECTION WITH APPLICATION FOR
PERMITS AND AUTHORIZATIONS FOR BUILDINGS, CONSTRUCTION AND/OR
ZONING CHANGES.

DRAWINGS PREPARED FOR
CORPORATE REAL ESTATE


FOUNDATION STABILIZATION
1310 LINCOLN AVE.
CALISTOGA, CA 94515

CLLC: CLSTCA11 GEO PAR: 10016


SITE PLAN & SECTION B-B - OPTION 2

PROJECT NO. 6630083	DATE: 01/20/11	SHEET NO. 1
CLIENT: WT2090	DESIGNED BY: JONATHAN YEE	CHECKED BY: JONATHAN YEE
DATE: 01/20/11	SCALE: AS SHOWN	SHEET NO. 1
PREPARED BY: JONATHAN YEE	CLST11-01-0209	A1.3

07/20/11
 10:30 AM
 JONATHAN.YEE@LIONAKIS.COM

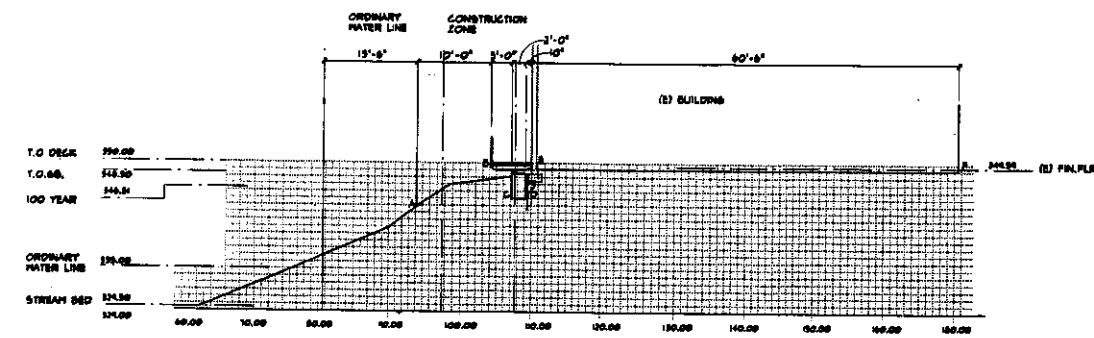

SECTION C-C
1"=10'-0"

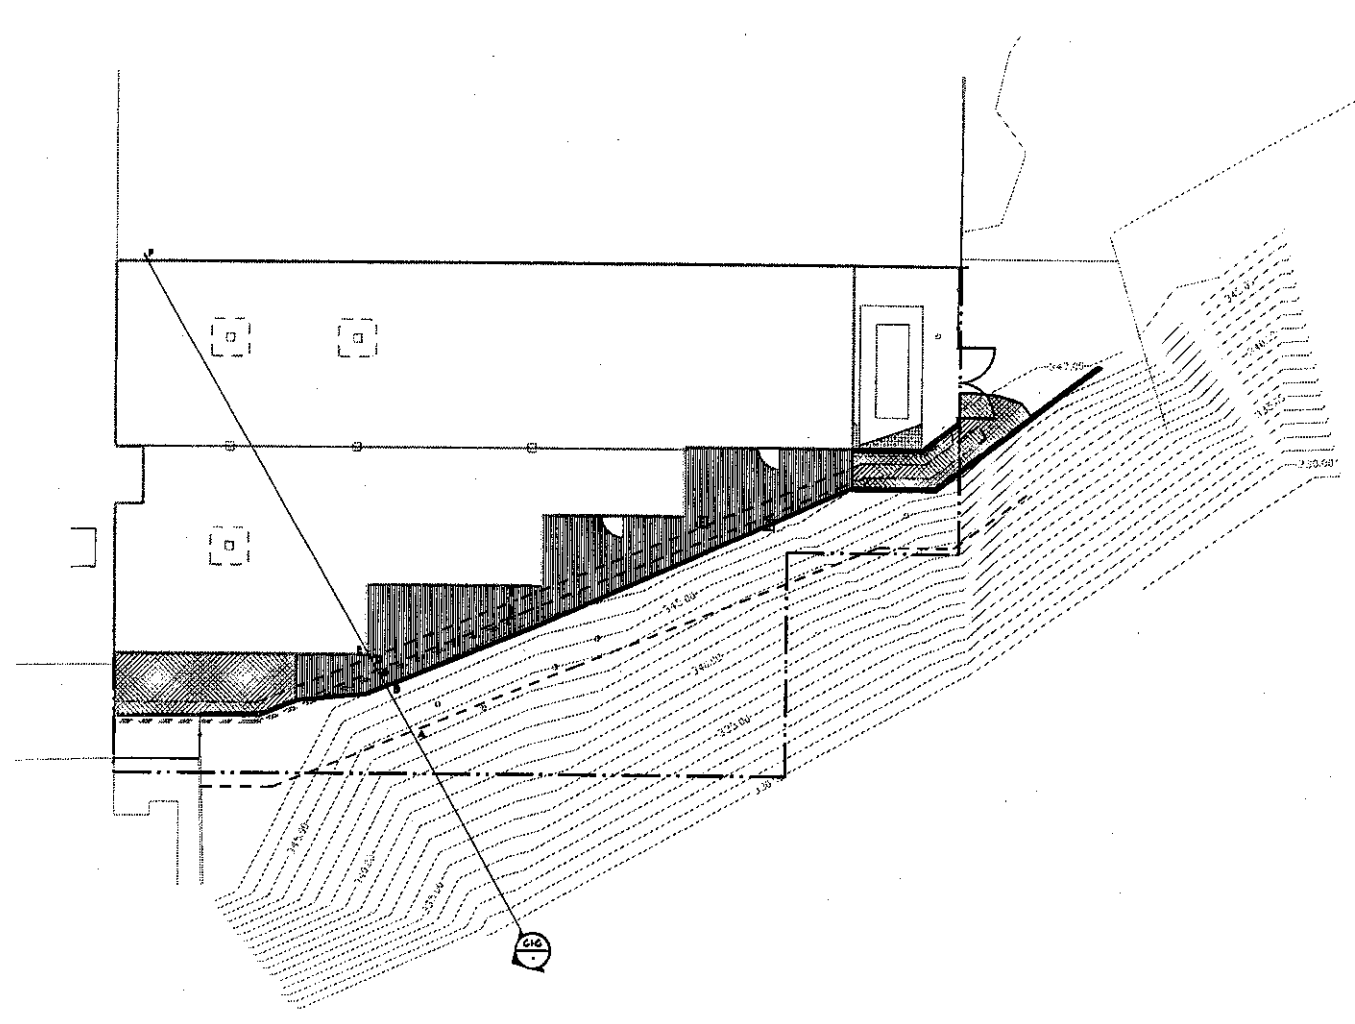

SITE PLAN
1"=10'-0"

LIONAKIS
landmarks

1818 Alhambra Drive
Sacramento, CA 95811
P 916.558.1800 F 916.558.1810
www.lionakis.com

Lionakis Project No. 22002.001

REGISTERED PROFESSIONAL
C-44705
STATE OF CALIFORNIA

REVISIONS / AUTHORIZATIONS			
NO.	REVISION / COMMENTS	DATE	BY

PROFESSIONAL SEAL INFORMATION
NOT FOR GENERAL USE OR DISCLOSURE OUTSIDE OF AT&T
THIS INFORMATION MAY ONLY BE USED BY AUTHORIZED PERSONNEL OF
THE LOCAL GOVERNMENT AGENCY IN CONNECTION WITH APPLICATION FOR
PERMITS AND AUTHORIZATIONS FOR BUILDINGS, CONSTRUCTION, AND/OR
ZONING CHANGES.


DRAWINGS PREPARED FOR
at&t CORPORATE REAL ESTATE

PROJECT TITLE
FOUNDATION STABILIZATION
1310 LINCOLN AVE,
CALISTOGA, CA 94515


CLIENT: CLSTCA11 GEO PAR: TC018

SHEET TITLE
SITE PLAN & SECTION C-C - OPTION 2


PROJECT NO. 6630063	DATE:	SCALE:
DESCRIPTION NO. W12020	DRAWN BY:	CHECKED BY:
SHEET:	OF:	SHEET NO.:
JONATHAN YEE	DATE: 11-01-2009	A1.4

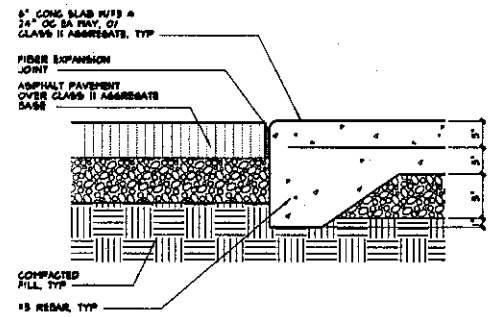


1 ASPHALT/CONCRETE TRANSITION
 SCALE: 1/2" = 1'-0"
 12750 Asphalt Concrete Paving - Concrete Expansion Joint

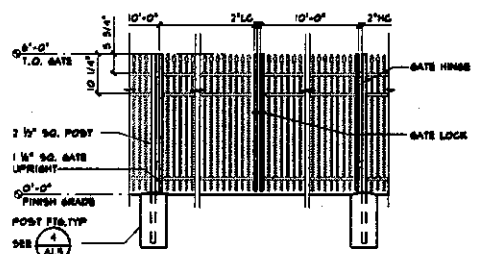

2 ORNAMENTAL FENCE SWING GATE
 SCALE: 1/4" = 1'-0"

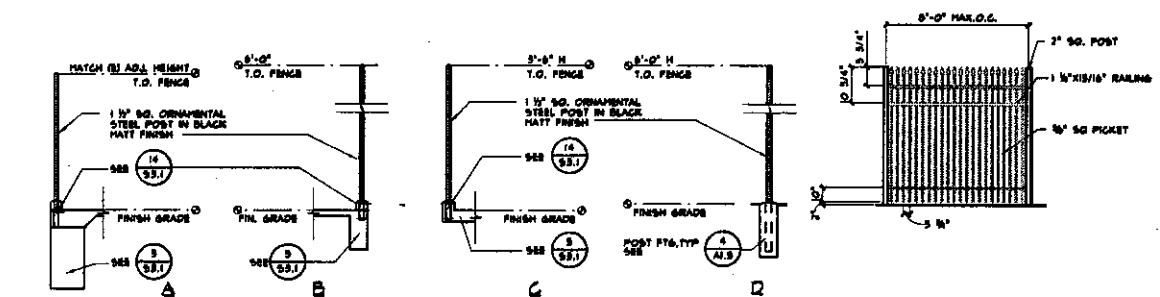

3 STANDARD ORNAMENTAL STEEL FENCE AND RAILING
 SCALE: 1/4" = 1'-0"

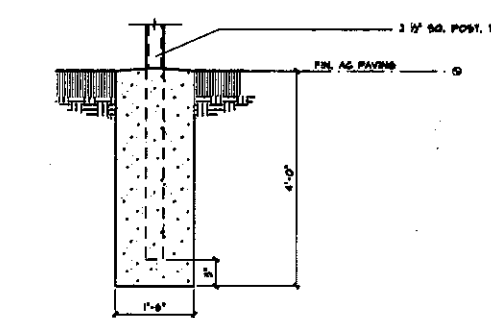

4 FENCE POST FOOTING DETAIL
 SCALE: 1/4" = 1'-0"

LIONAKIS
land design

1818 Hightower Court
 Sacramento CA 95811
 P 916.558.1800 F 916.558.1818
 www.lionakis.com

Lionakis Project No. 22000.001

REVISIONS / AUTHORIZATIONS			
NO.	REVISION / AUTHORIZATION	DATE	BY

DISCRETIONARY AT&T INFORMATION
 NOT FOR GENERAL USE OR DISCLOSURE OUTSIDE OF AT&T
 THIS INFORMATION MAY ONLY BE USED BY AUTHORIZED PERSONNEL OF
 THE LOCAL GOVERNMENT AGENCY IN CONNECTION WITH APPLICATION FOR
 PERMITS AND AUTHORIZATIONS FOR BUILDING, CONSTRUCTION, AND/OR
 ZONING CHANGES.

DRAINAGE PREPARED FOR
CORPORATE REAL ESTATE


PROJECT NO: **FOUNDATION STABILIZATION**
 1316 LINCOLN AVE.
 CALISTOGA, CA 94515

CLIENT: **CLSTCA1** GEO PAR: **IC018**


SHEET NO: **SITE DETAILS - OPTION 2**

PROJECT NO. 8630063	DATE	SCALE
REVISION NO. W12090	DESIGN BY	CHECKED BY
DESIGNER	DATE	SCALE
JONATHAN YEE	DATE	SCALE
PROJECT NUMBER	CLST11-01-0209	A1.5


19/2021
 658-26-00
 04/20/21-03/20/21

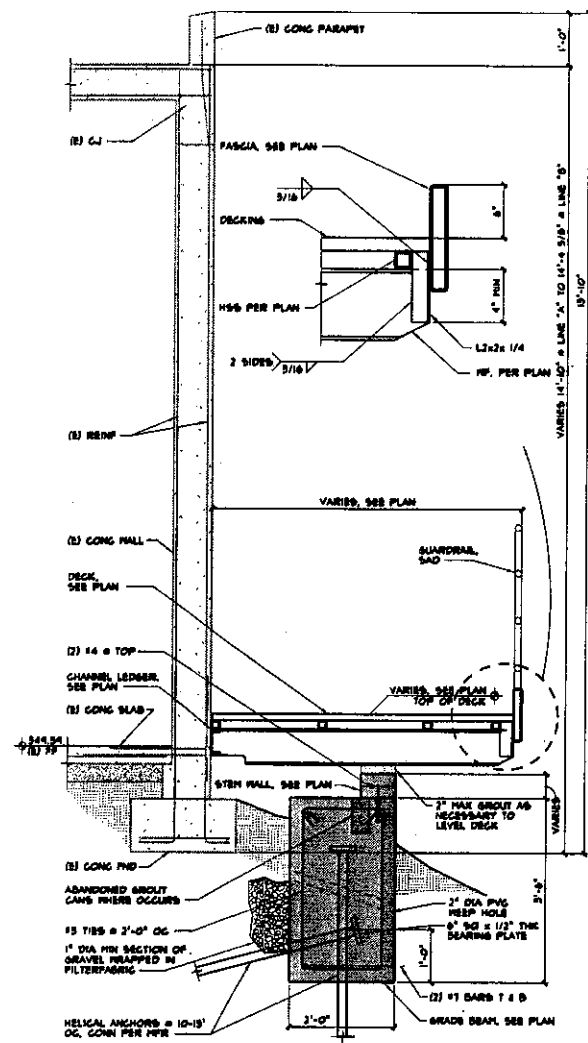


3 SECTION
SCALE 3/4" = 1'-0"

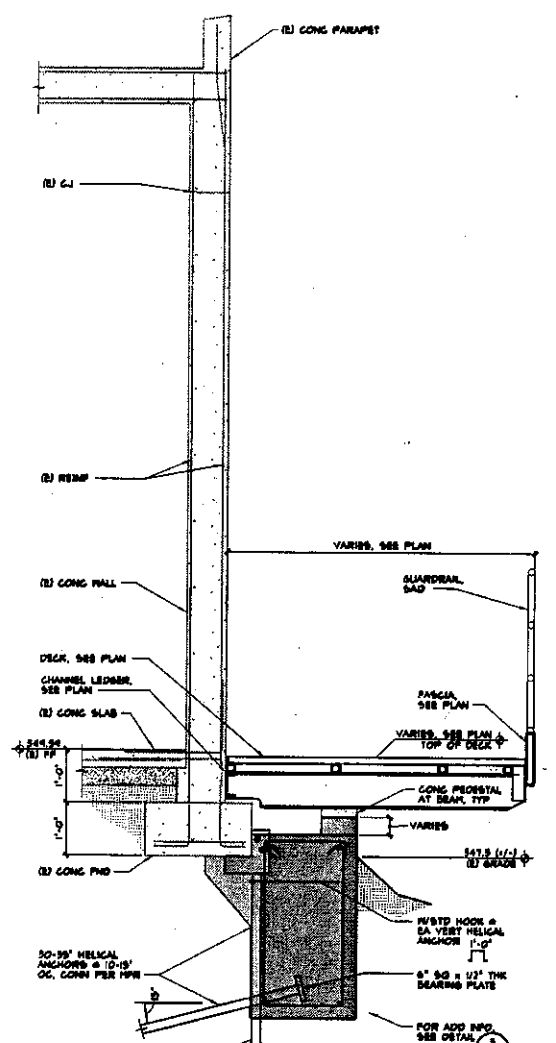


8 SECTION
SCALE 3/4" = 1'-0"

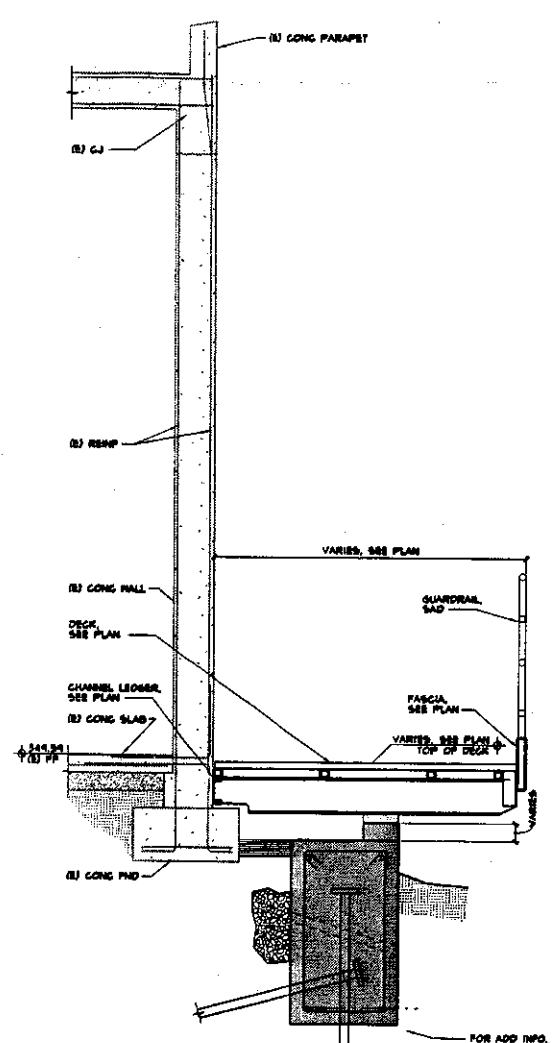


13 SECTION
SCALE 3/4" = 1'-0"

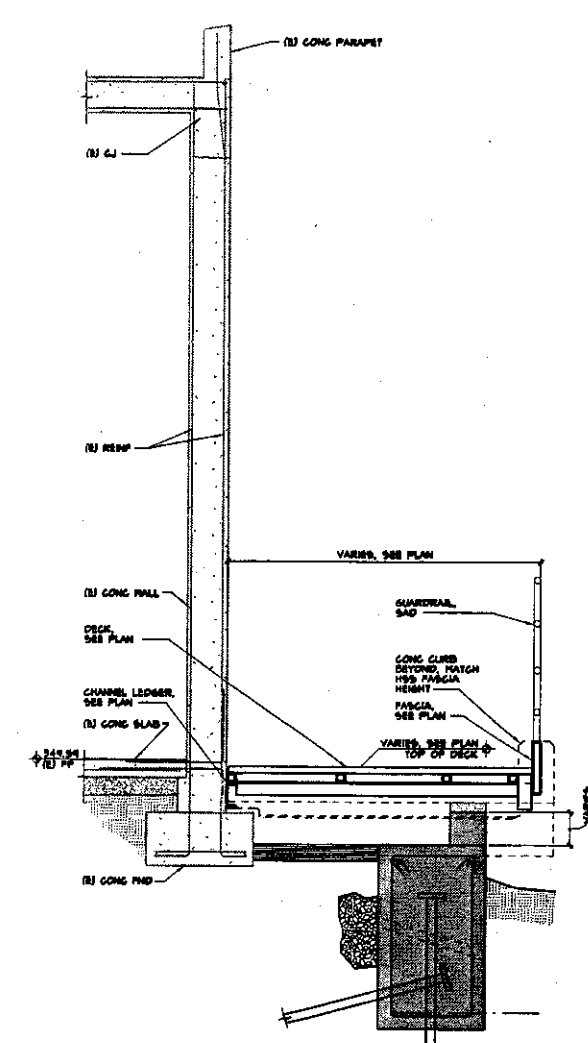


18 SECTION
SCALE 3/4" = 1'-0"

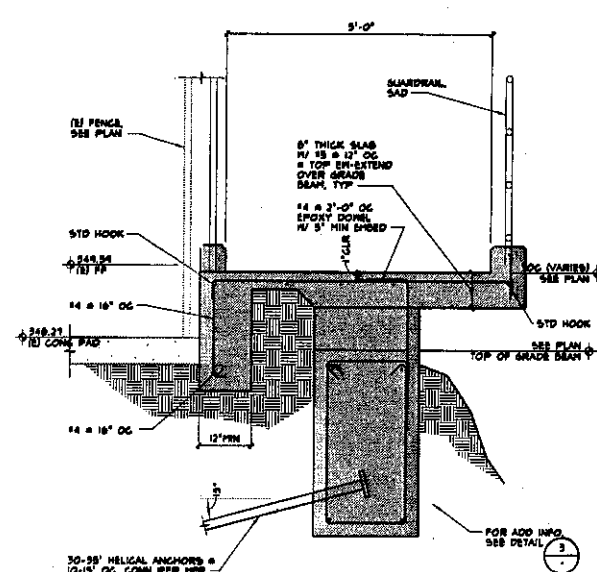


5 SECTION
SCALE 3/4" = 1'-0"

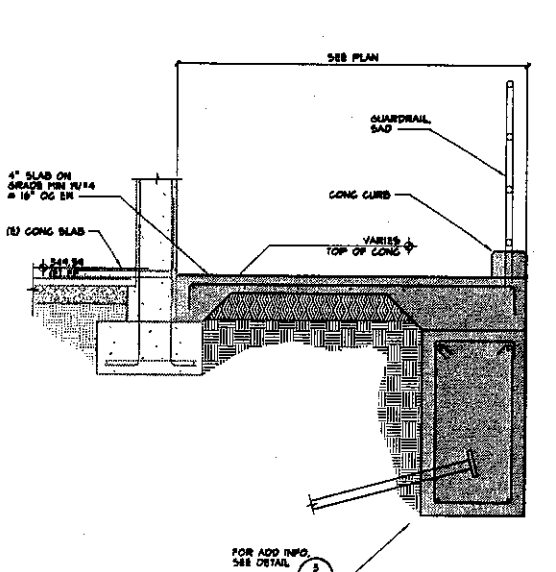


10 SECTION
SCALE 3/4" = 1'-0"

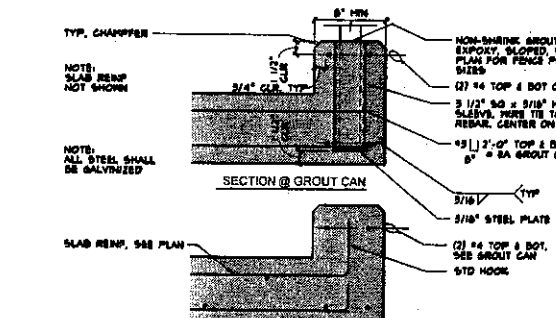


14 DETAIL
SCALE 1/2" = 1'-0"

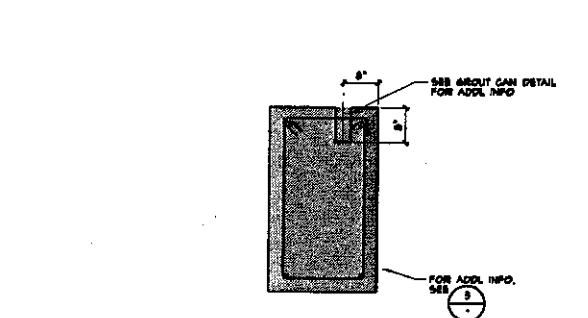

19 DETAIL
SCALE 3/4" = 1'-0"

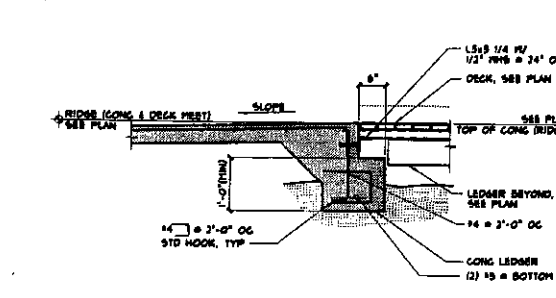

15 DETAIL
SCALE 3/4" = 1'-0"

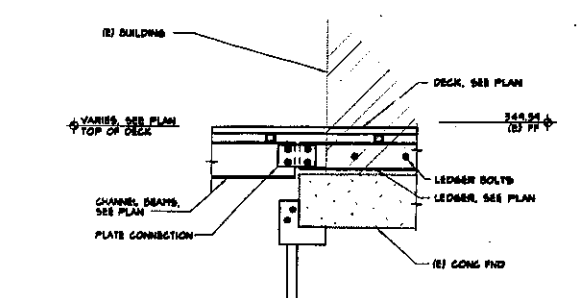

20 DETAIL
SCALE 3/4" = 1'-0"

LIONAKIS
INCORPORATED

1919 Folsom Street
Sacramento CA 95811
P 916.438.1800 F 916.438.1819
www.lionakis.com

Lionakis Project No. 12090501

REVISIONS / AUTHORIZATIONS			
NO.	REVISION / AUTHORIZATION	DATE	BY

PROPRIETARY AT&T INFORMATION

NOT FOR GENERAL USE OR DISCLOSURE OUTSIDE OF AT&T
THIS INFORMATION MAY ONLY BE USED BY AUTHORIZED PERSONNEL OF
THE LOCAL GOVERNMENT AGENCY IN CONNECTION WITH APPLICATION FOR
PERMITS AND AUTHORIZATIONS FOR BUILDINGS, CONSTRUCTION AND/OR
ZONING CHANGES.

DRINKING WATER FOR
CORPORATE REAL ESTATE

FOUNDATION STABILIZATION
1310 LINCOLN AVE.
CALISTOGA, CA 94515

CLLC: CLSTCA11 GEO PAR: IC818

DETAILS & SECTIONS (OPTION 2)

PROJECT NO.	DATE	SCALE	SHEET NO.
PROJECT NO. 0530063	DATE 01/11/19	SCALE 3/4" = 1'-0"	SHEET NO. 33 OF 33
CONTRACT NO. W12090	DRAWN BY JY	CHECKED BY JY	DATE 01/11/19
<p>JONATHAN YEE REGISTERED PROFESSIONAL ENGINEER No. 53157 State of California</p>		<p>CLST11-01-0209</p>	S3.1