

TANK GARAGE WINERY

Design Review Submittal

PROJECT INFORMATION

ADDRESS: 1020 Foothill Blvd, Calistoga, California
 PARCEL NO.: 011-256-012
 SITE AREA: 110,800SF
 ORDINANCE: Calistoga, California
 OWNER: J3 Wine Partners
 5584 Silverado Trail
 Calistoga, CA 94558

INDEX OF DRAWINGS

T-1 TITLE SHEET: PROJECT INFORMATION
 A-1 EXISTING CONDITION PLAN
 A-2 SITE / LANDSCAPE PLAN
 A-3 FLOOR PLAN
 A-4 ELEVATIONS
 A-5 COLOR ELEVATIONS
 A-6 PROJECT IMAGES & SECTION



PROJECT #1213
 TANK GARAGE WINERY
 1020 FOOTHILL BLVD
 CALISTOGA, CA 94515
 APN: 011-256-012

ISSUE NO.:

DATE


Design Review
 Submittal: 4.2013

PLOT DATE:

04.2013

TITLE SHEET

T-1

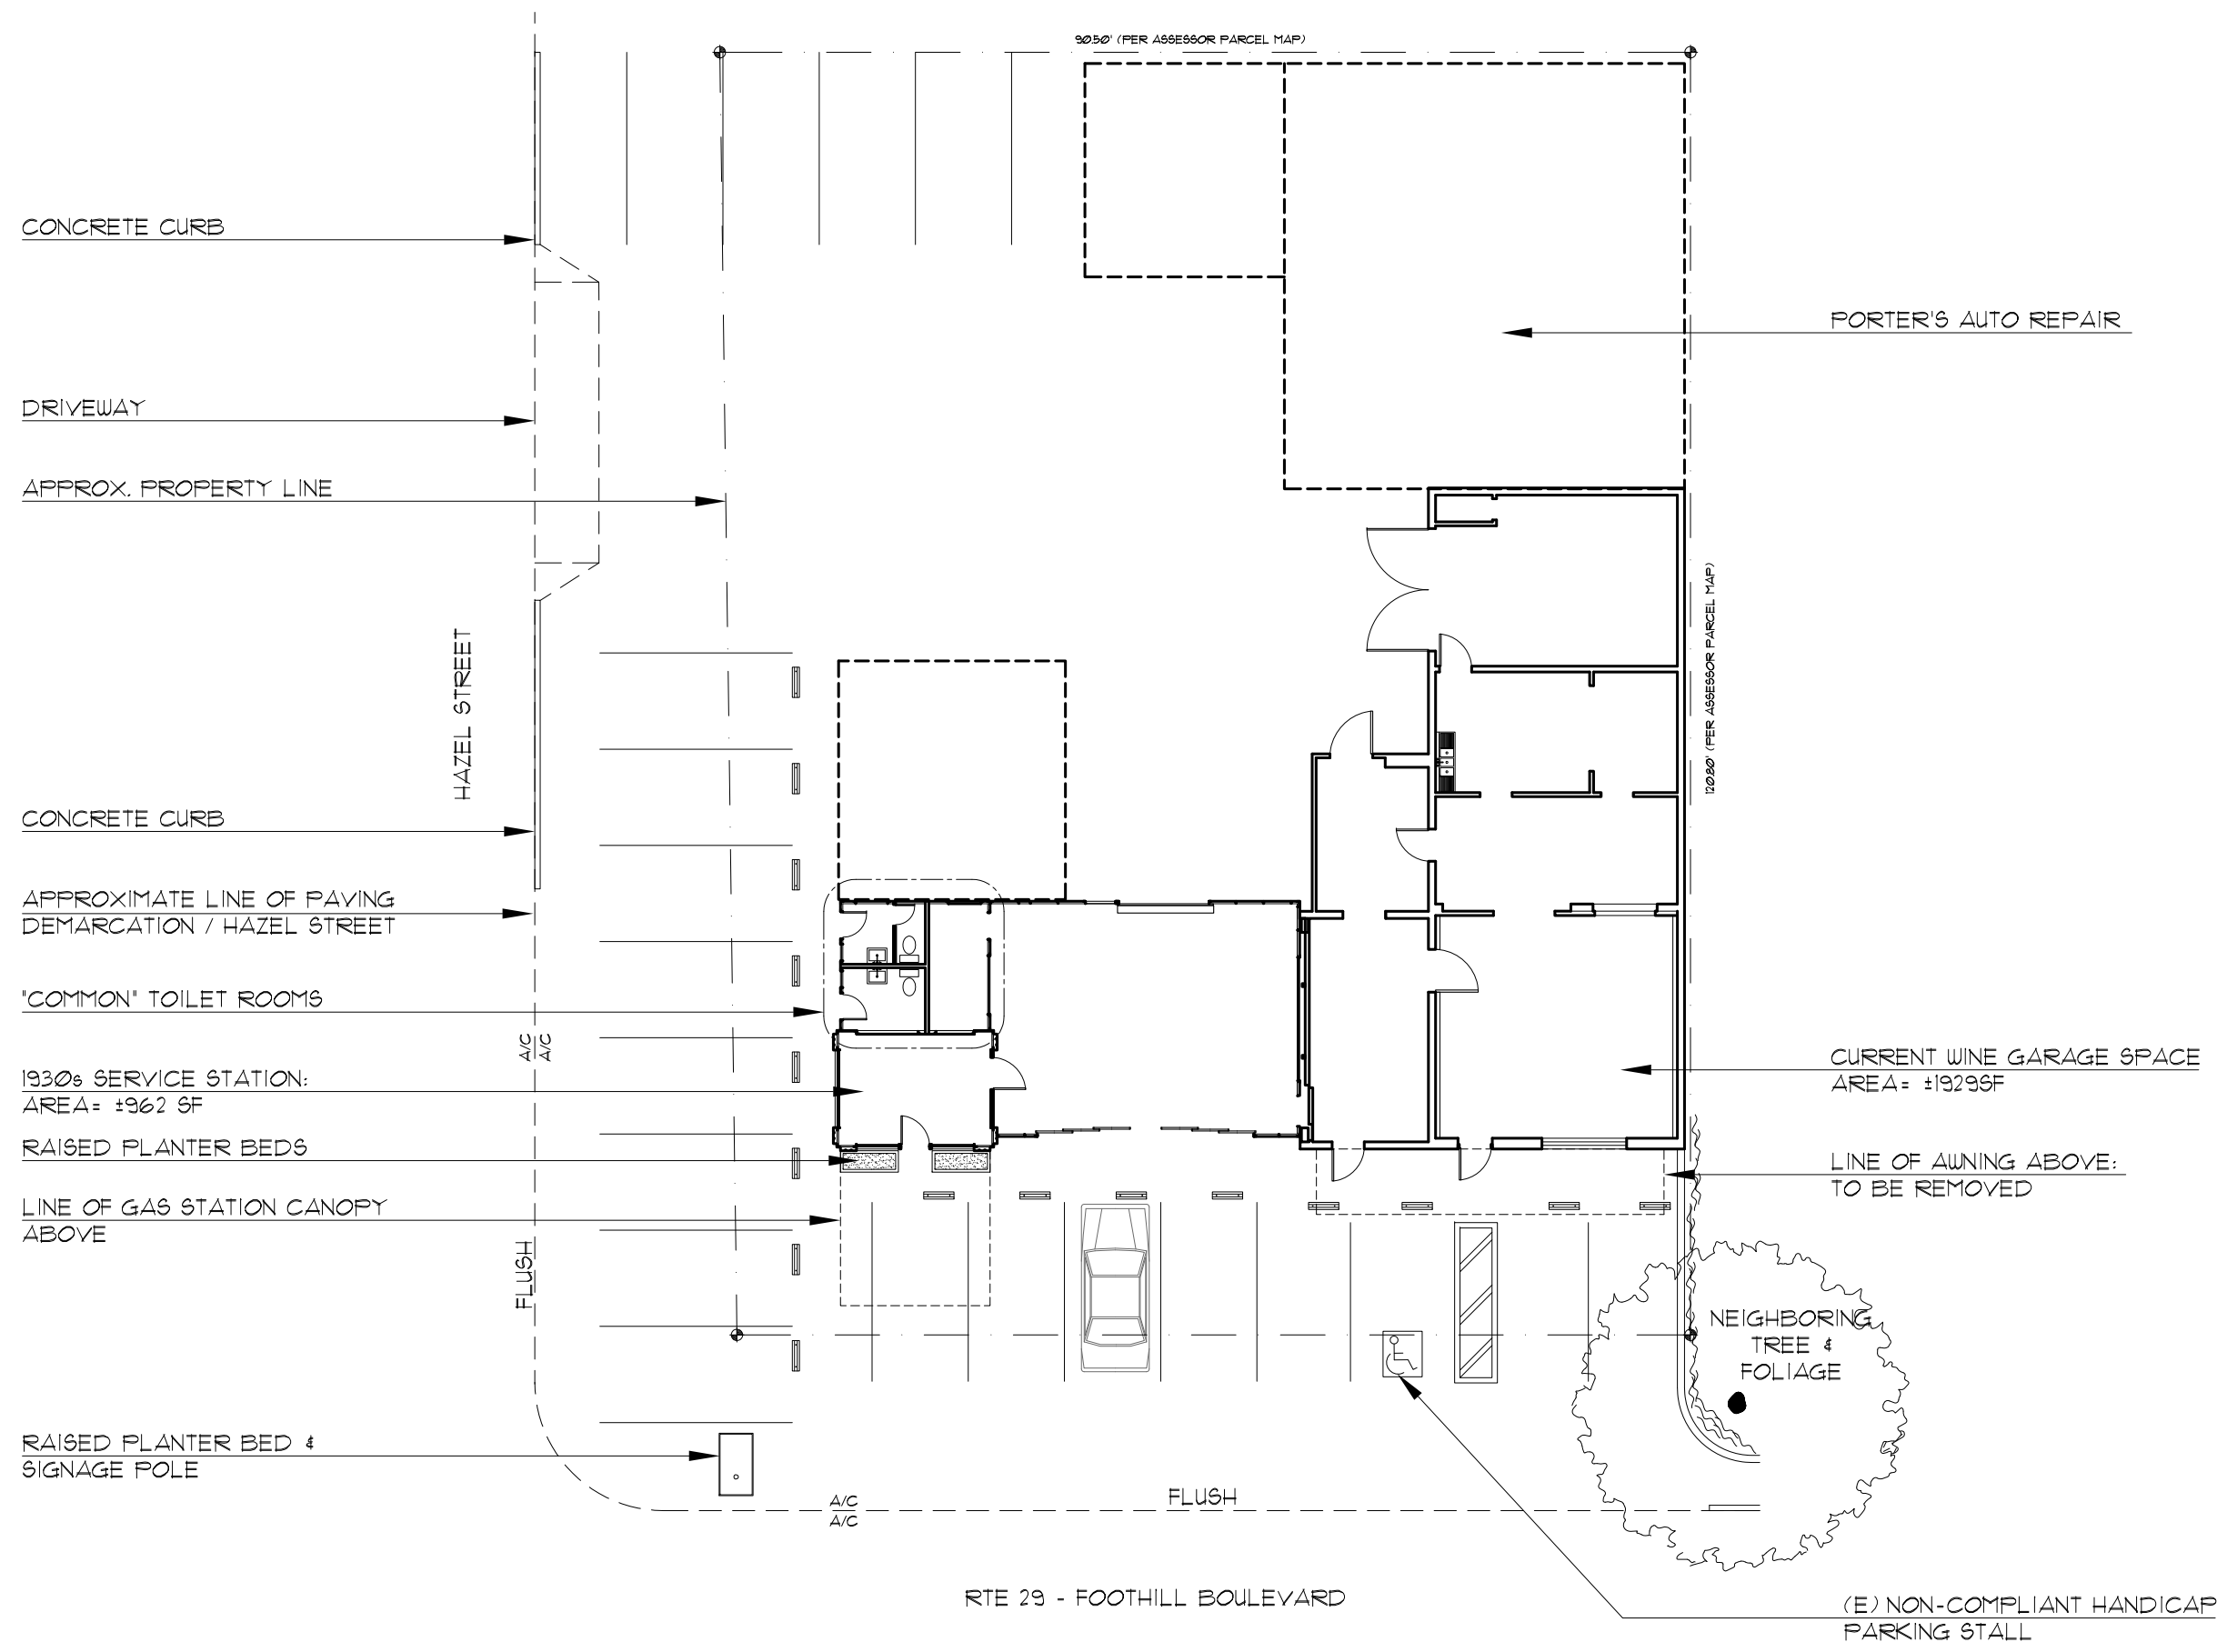


1 EXISTING CONDITION PLAN
Scale: 1/16" = 1'-0"

Note: This plan is based on CAD files provided to the applicant, previously prepared by Lam/Bernardini Architects. Parcel boundary is approximate, based on County Assessor maps, & field verification. No record survey was used in preparing this plan.

ISSUE NO.:	
DATE	
Design Review	
Submittal:	4.2013

PLOT DATE:
 04.2013

SITE/
 LANDSCAPE
 PLAN

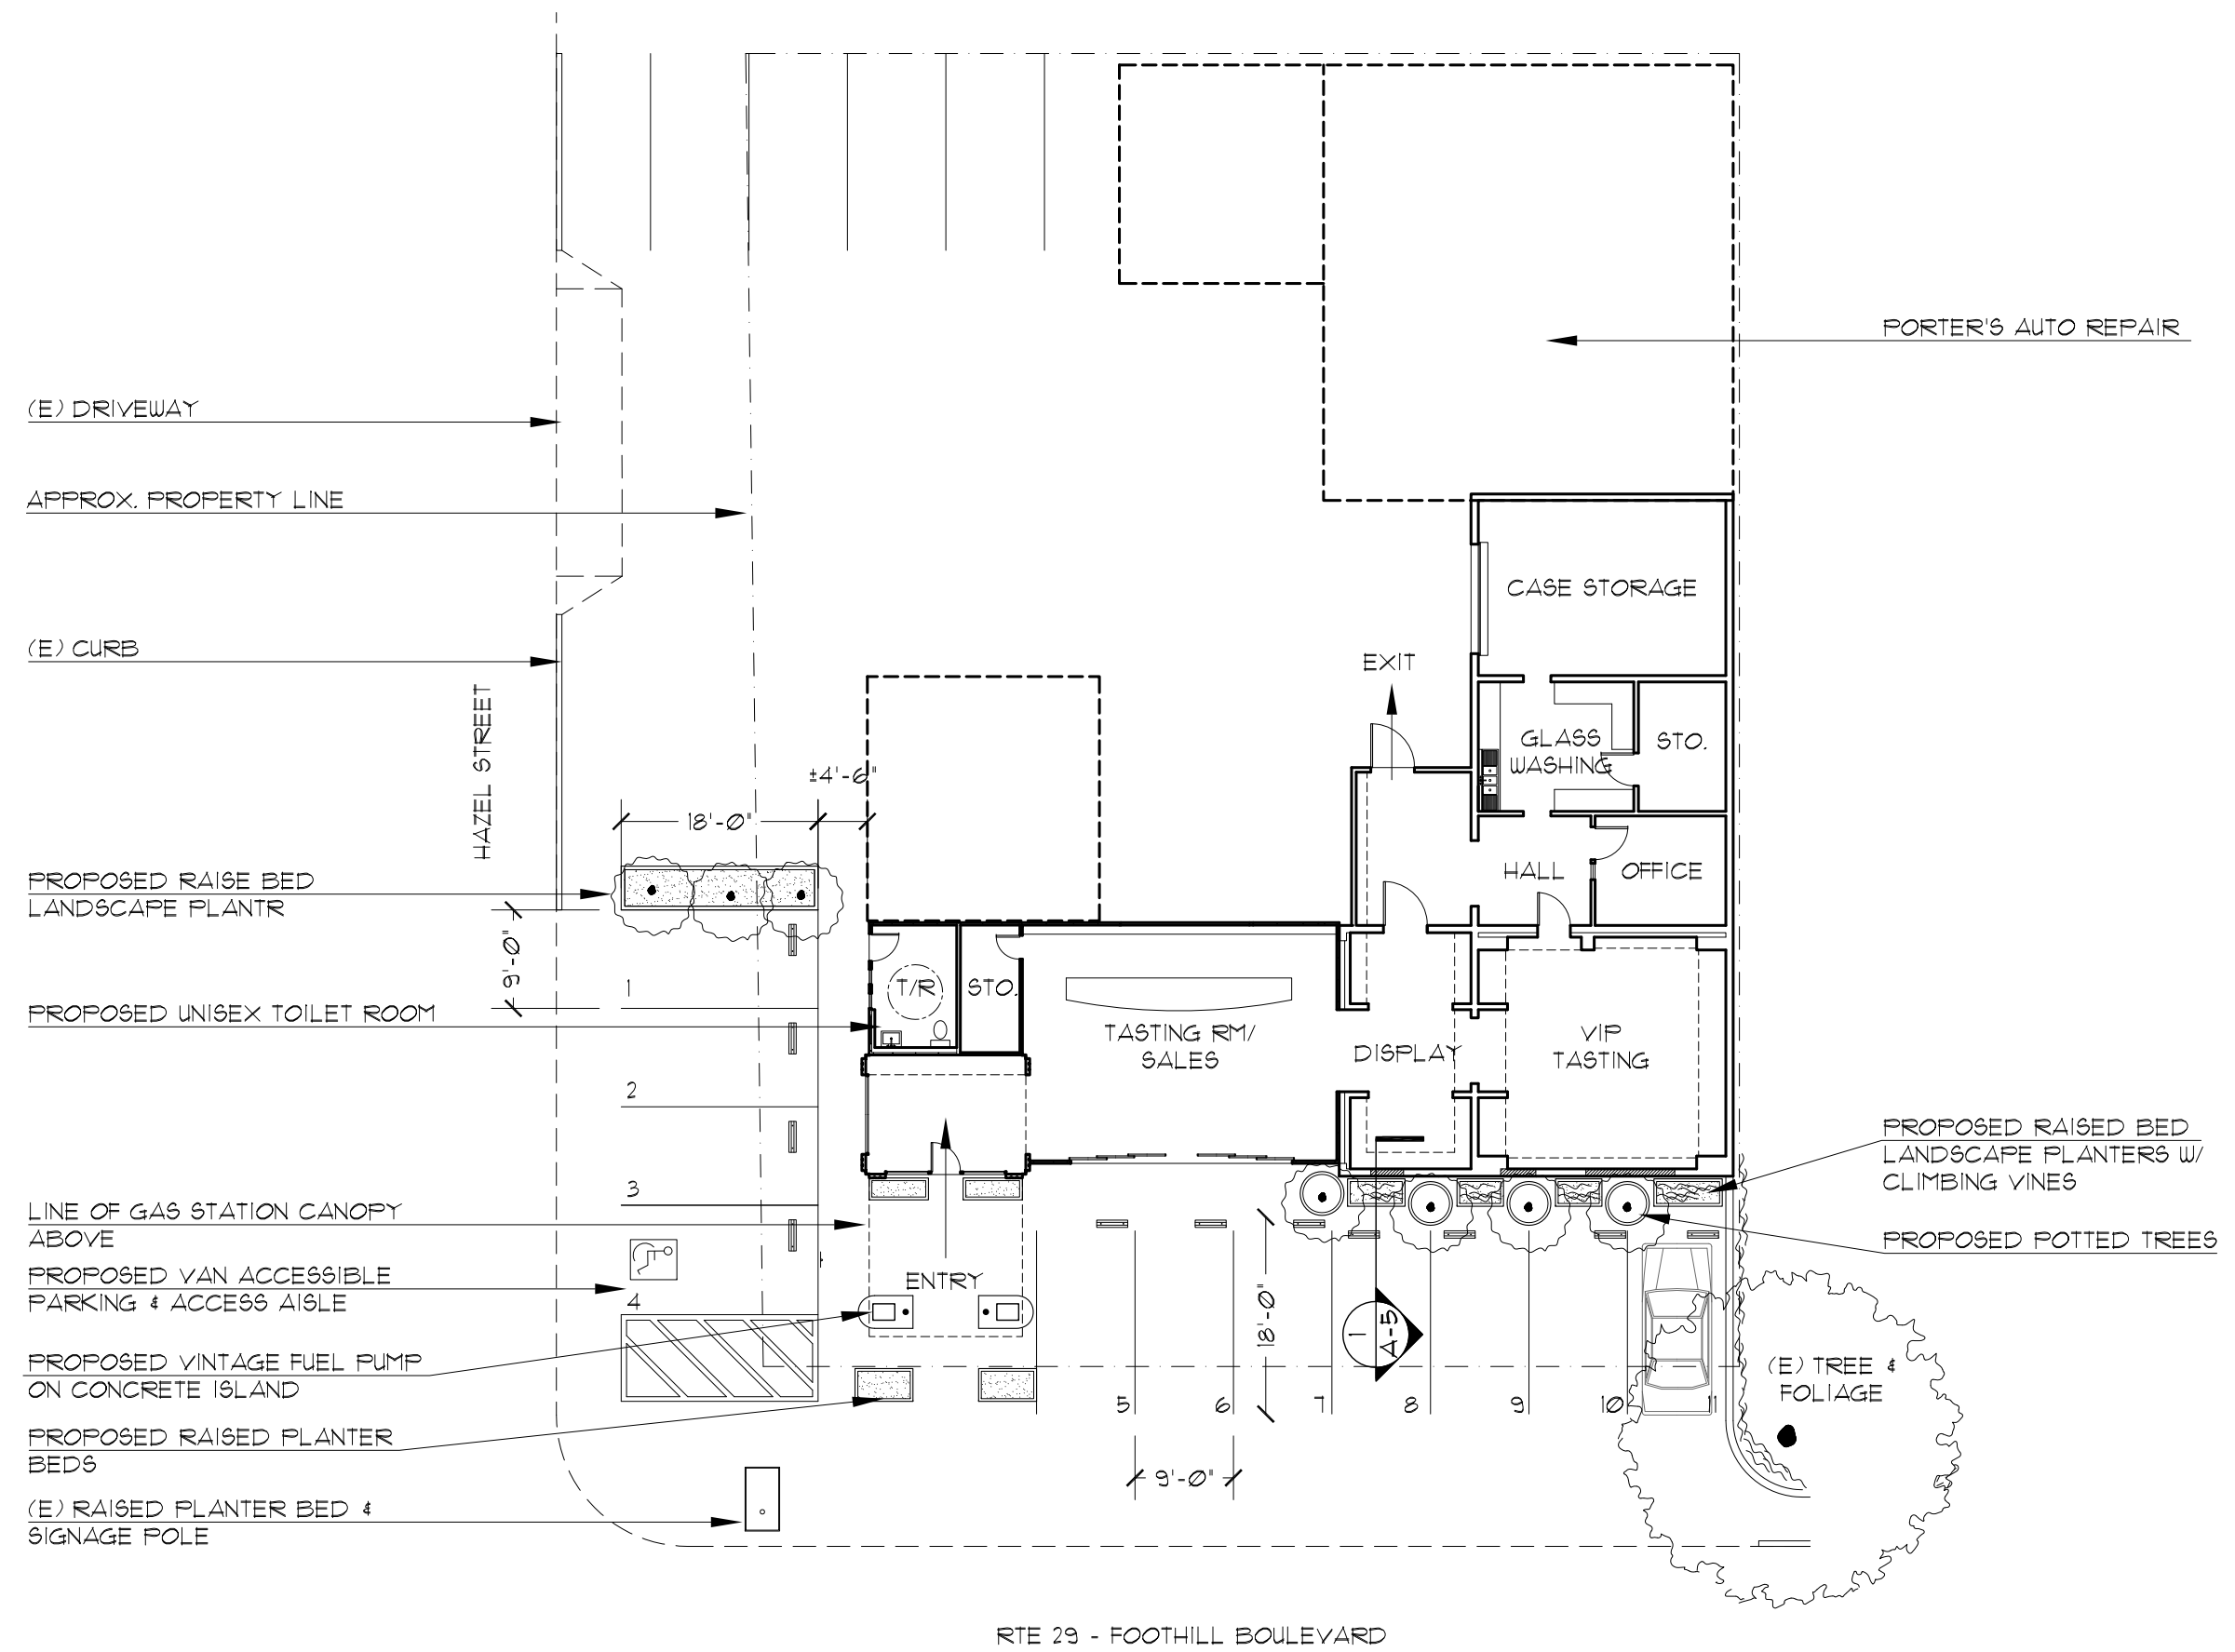


1 SITE/ LANDSCAPE PLAN
 Scale: 1/16" = 1'- 0"


Note: This plan is based on CAD files provided to the applicant, previously prepared by Lam/Bernardini Architects. Parcel boundary is approximate, based on County Assessor maps, & field verification. No record survey was used in preparing this plan.

ISSUE NO.:	
DATE	
Design Review	
Submittal:	4.2013

PLOT DATE:
 04.2013

FLOOR PLAN

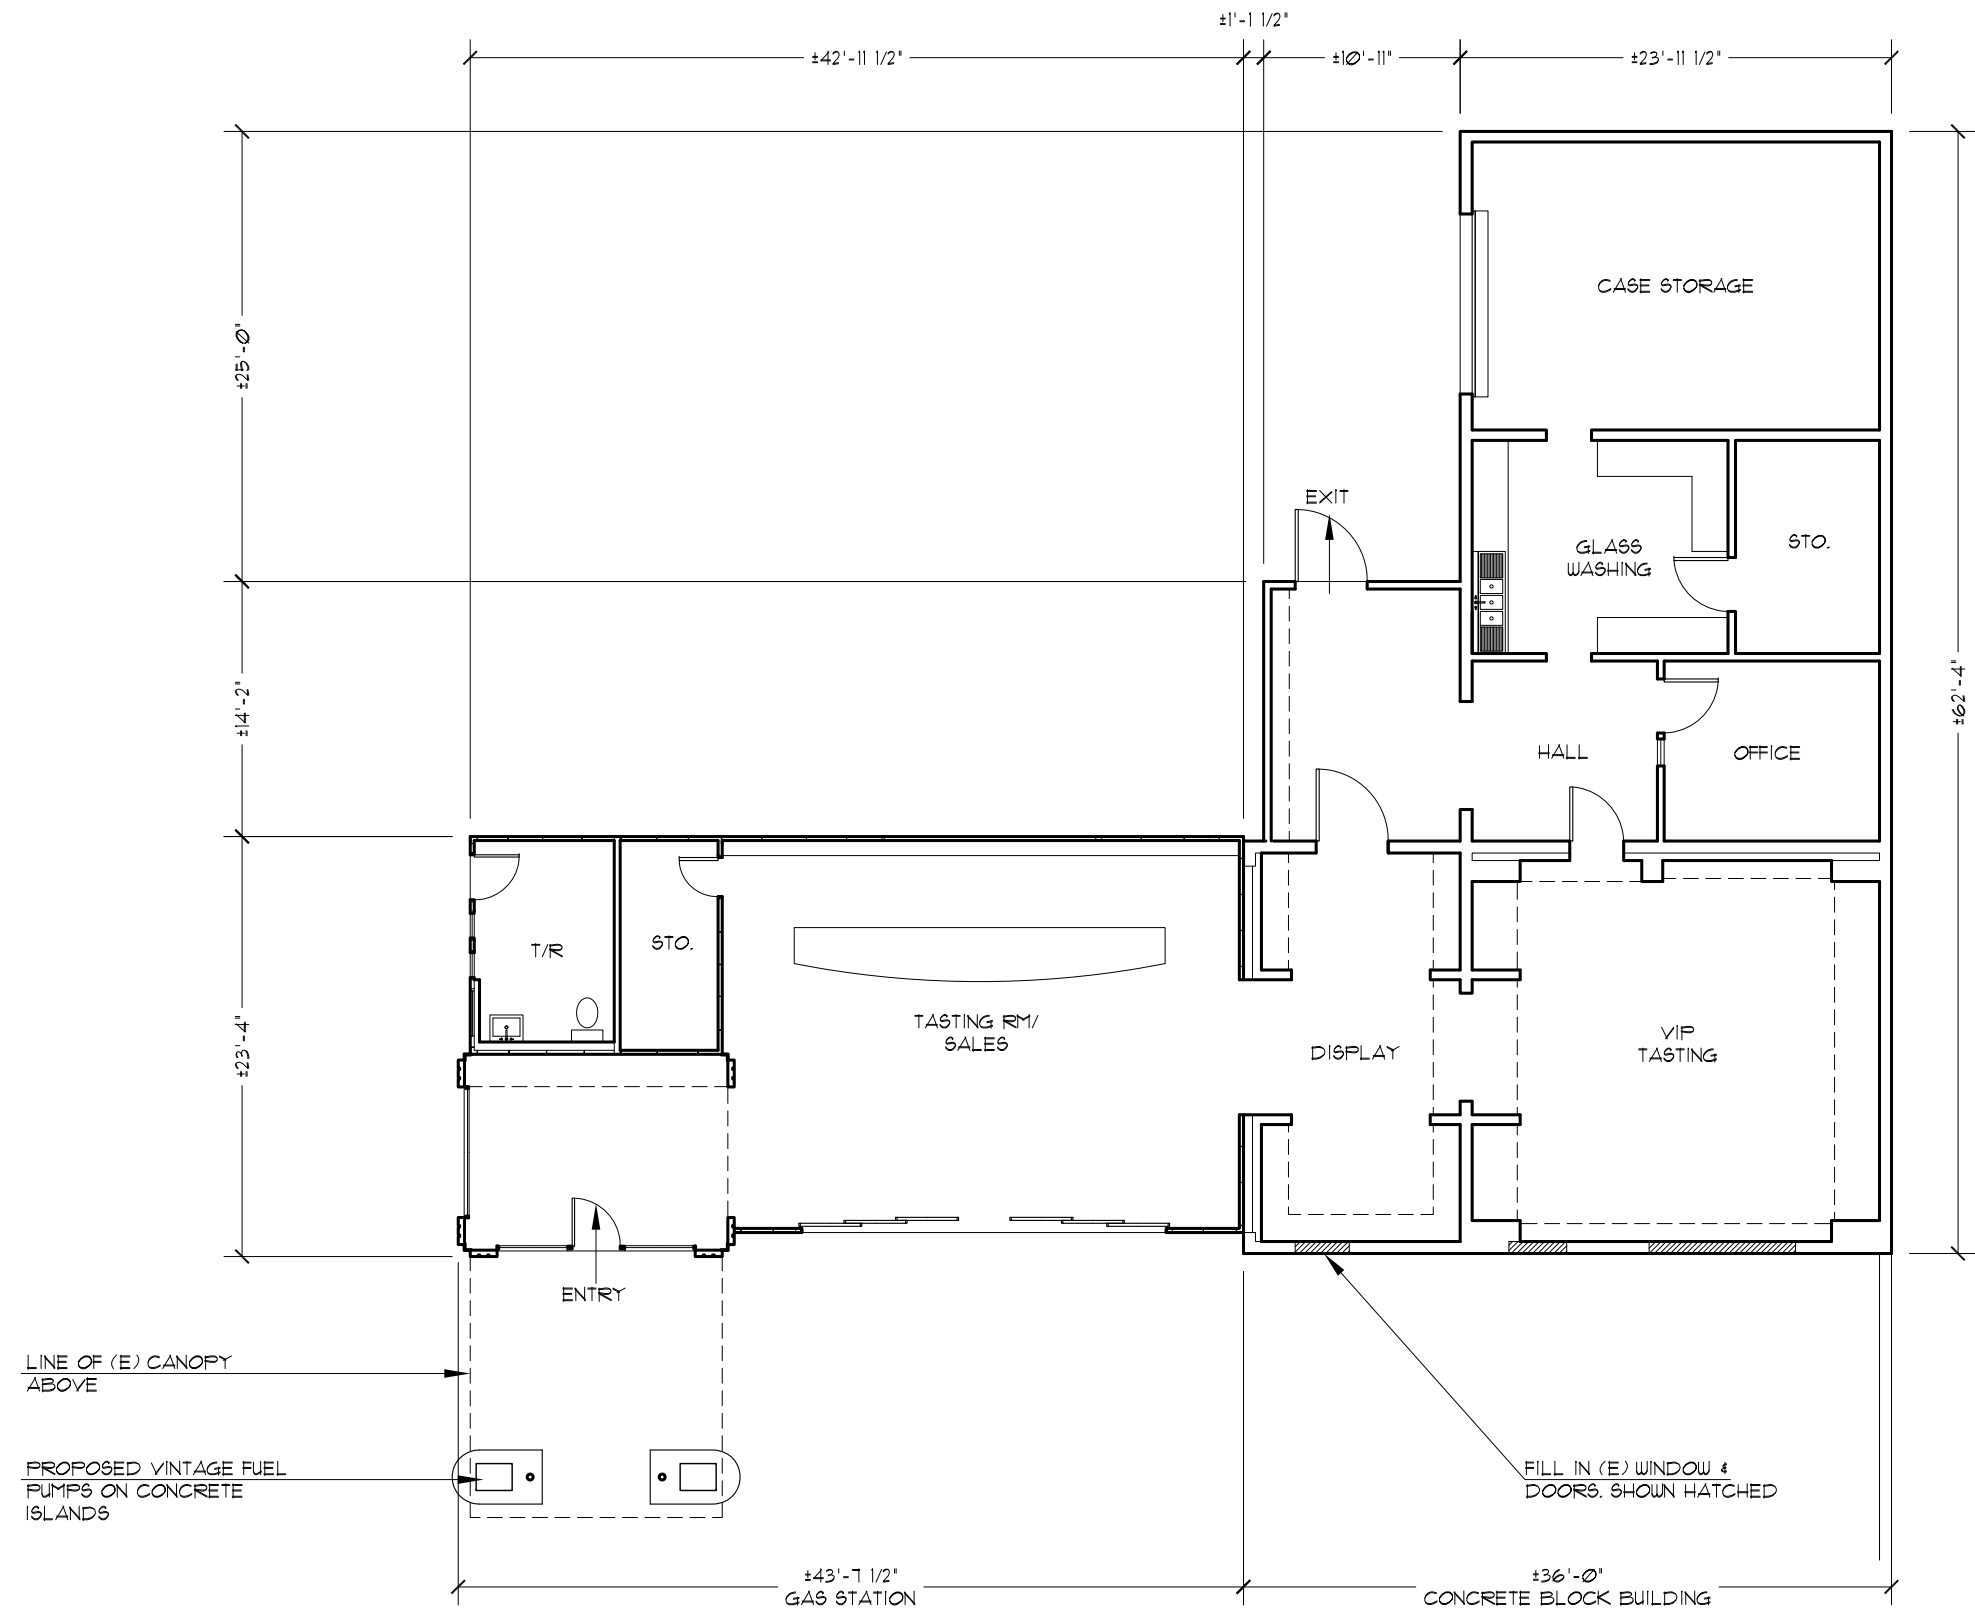

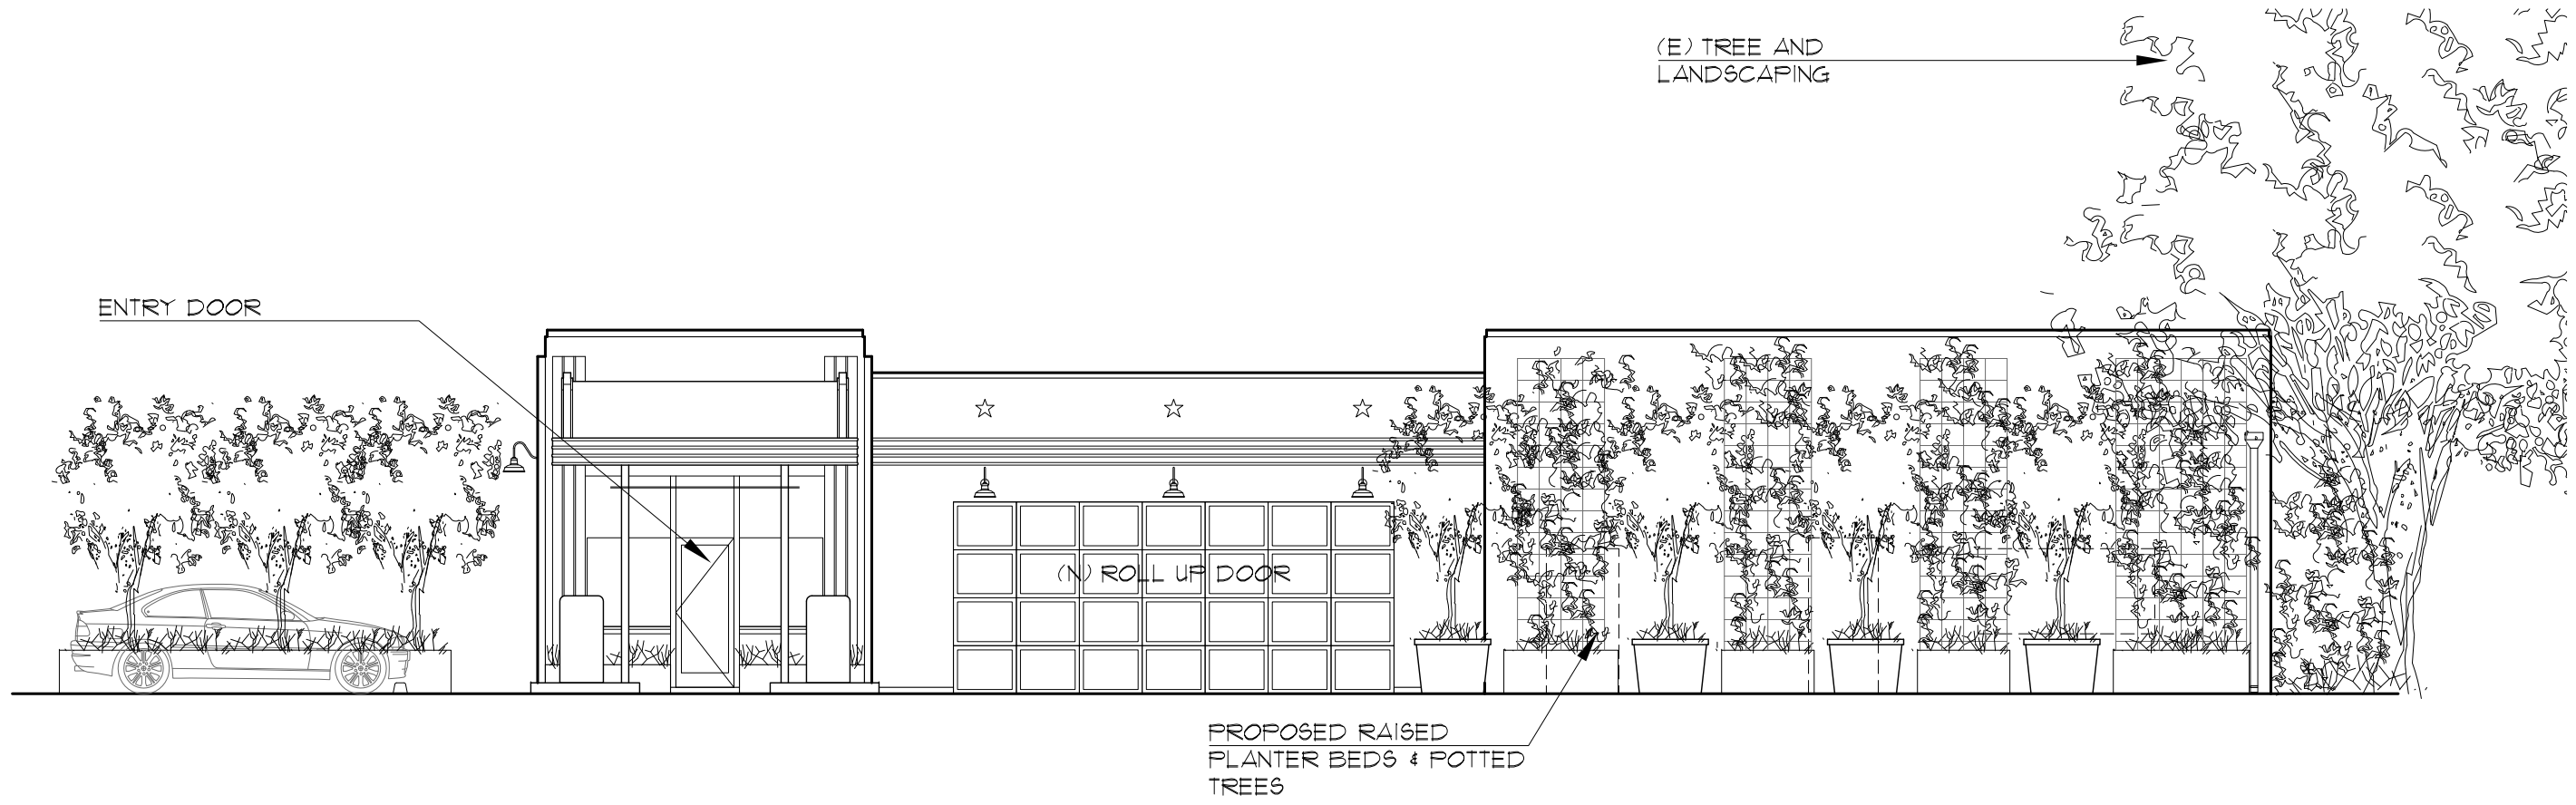


1 SOUTH ELEVATION: FOOTHILL BLVD/ HWY 29
 Scale: 1/8" = 1'- 0"

ISSUE NO.:
 DATE
 Design Review
 Submittal: 4.2013

PLOT DATE:
 04.2013

ELEVATIONS

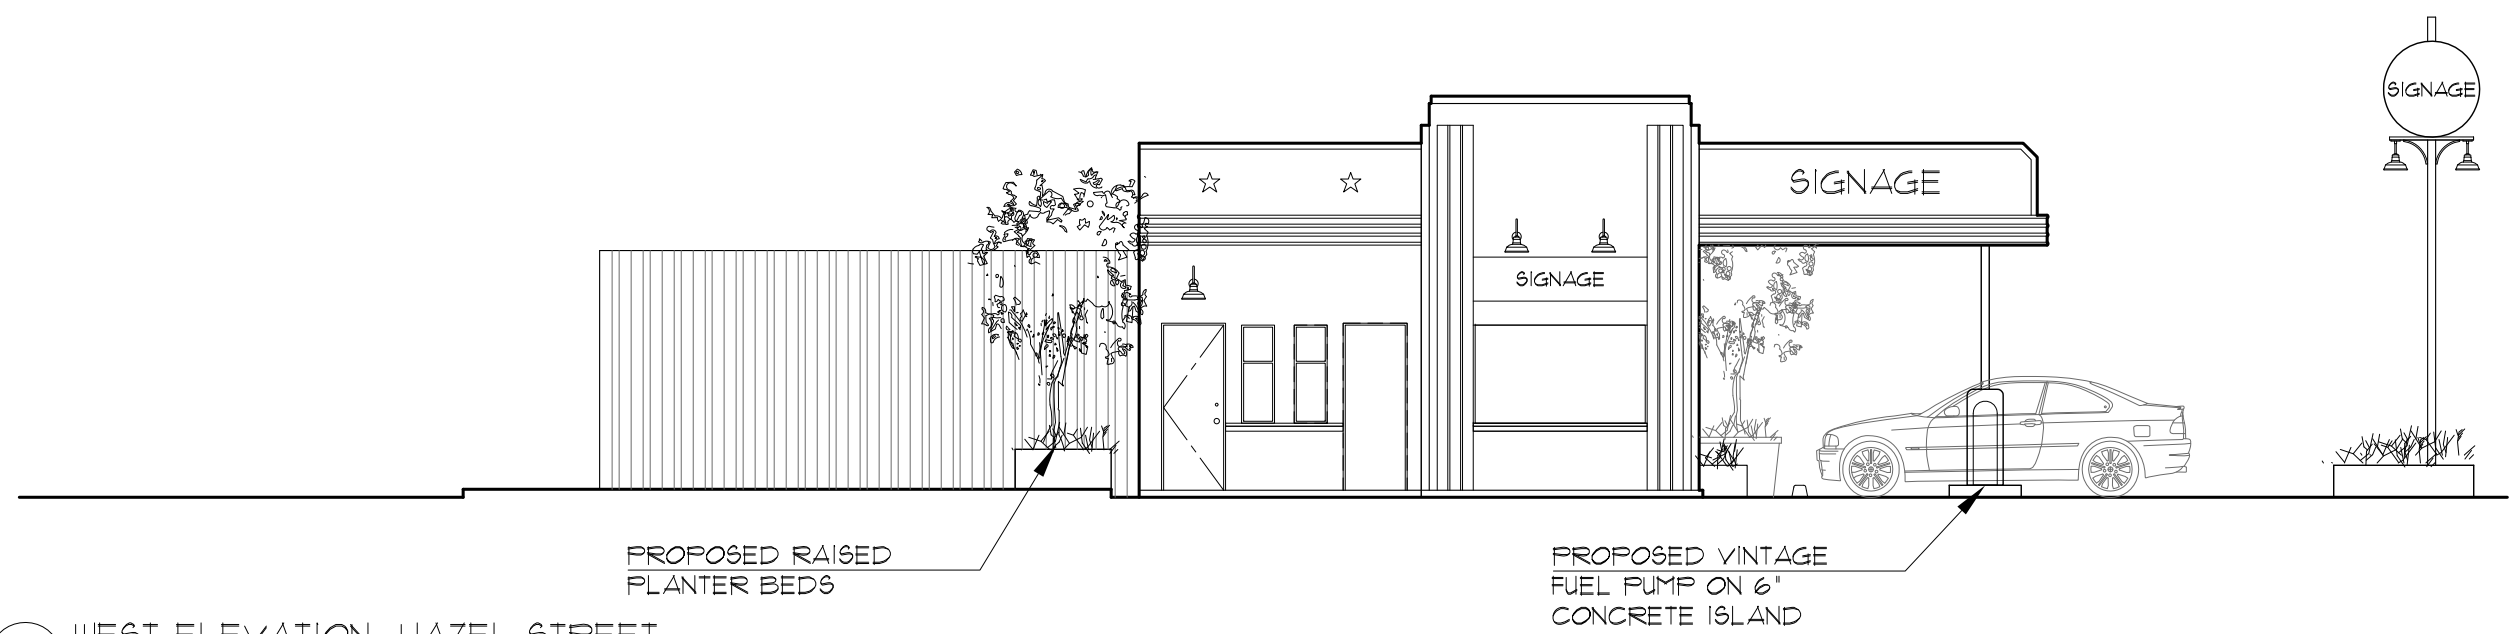

2 WEST ELEVATION: HAZEL STREET
 Scale: 1/8" = 1'- 0"



1 SOUTH ELEVATION: FOOTHILL BLVD/ HWY 29
 Scale: 1/8" = 1'- 0"


ISSUE NO.:
 DATE
 Design Review
 Submittal: 4.2013

PLOT DATE:
 04.2013

COLOR
 ELEVATIONS



2 WEST ELEVATION: HAZEL STREET
 Scale: 1/8" = 1'- 0"

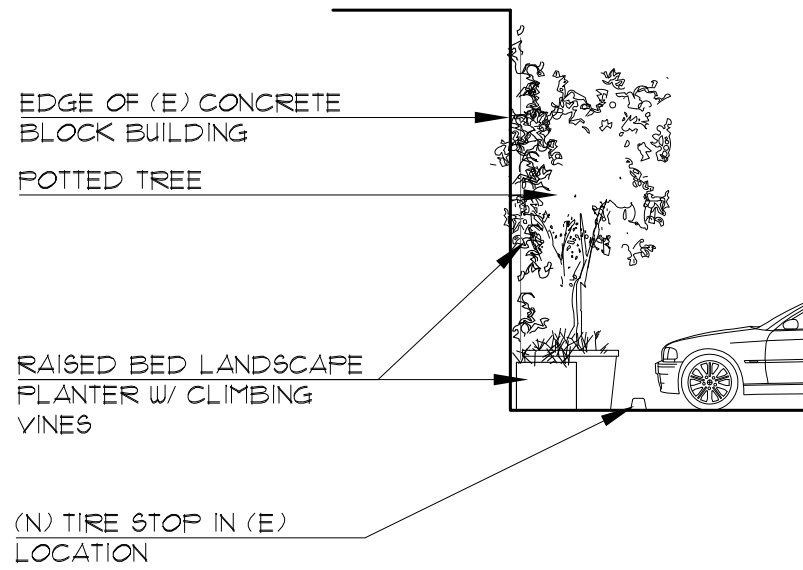


1 PLANTING SECTION
 Scale: 1/8" = 1'-0"



2 GAS STATION IMAGE
 Scale: NTS



3 GAS STATION IMAGE
 Scale: NTS

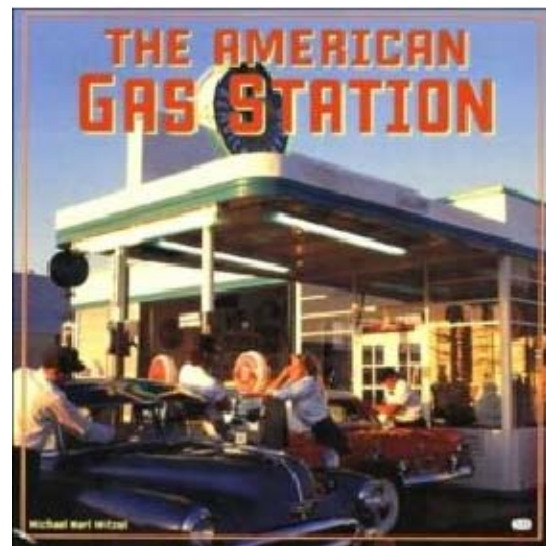

4 GAS STATION IMAGE
 Scale: NTS



5 GAS STATION IMAGE
 Scale: NTS



6 GAS STATION IMAGE
 Scale: NTS