


RECEIVED  
AUG 8, 2013  
BY: eul

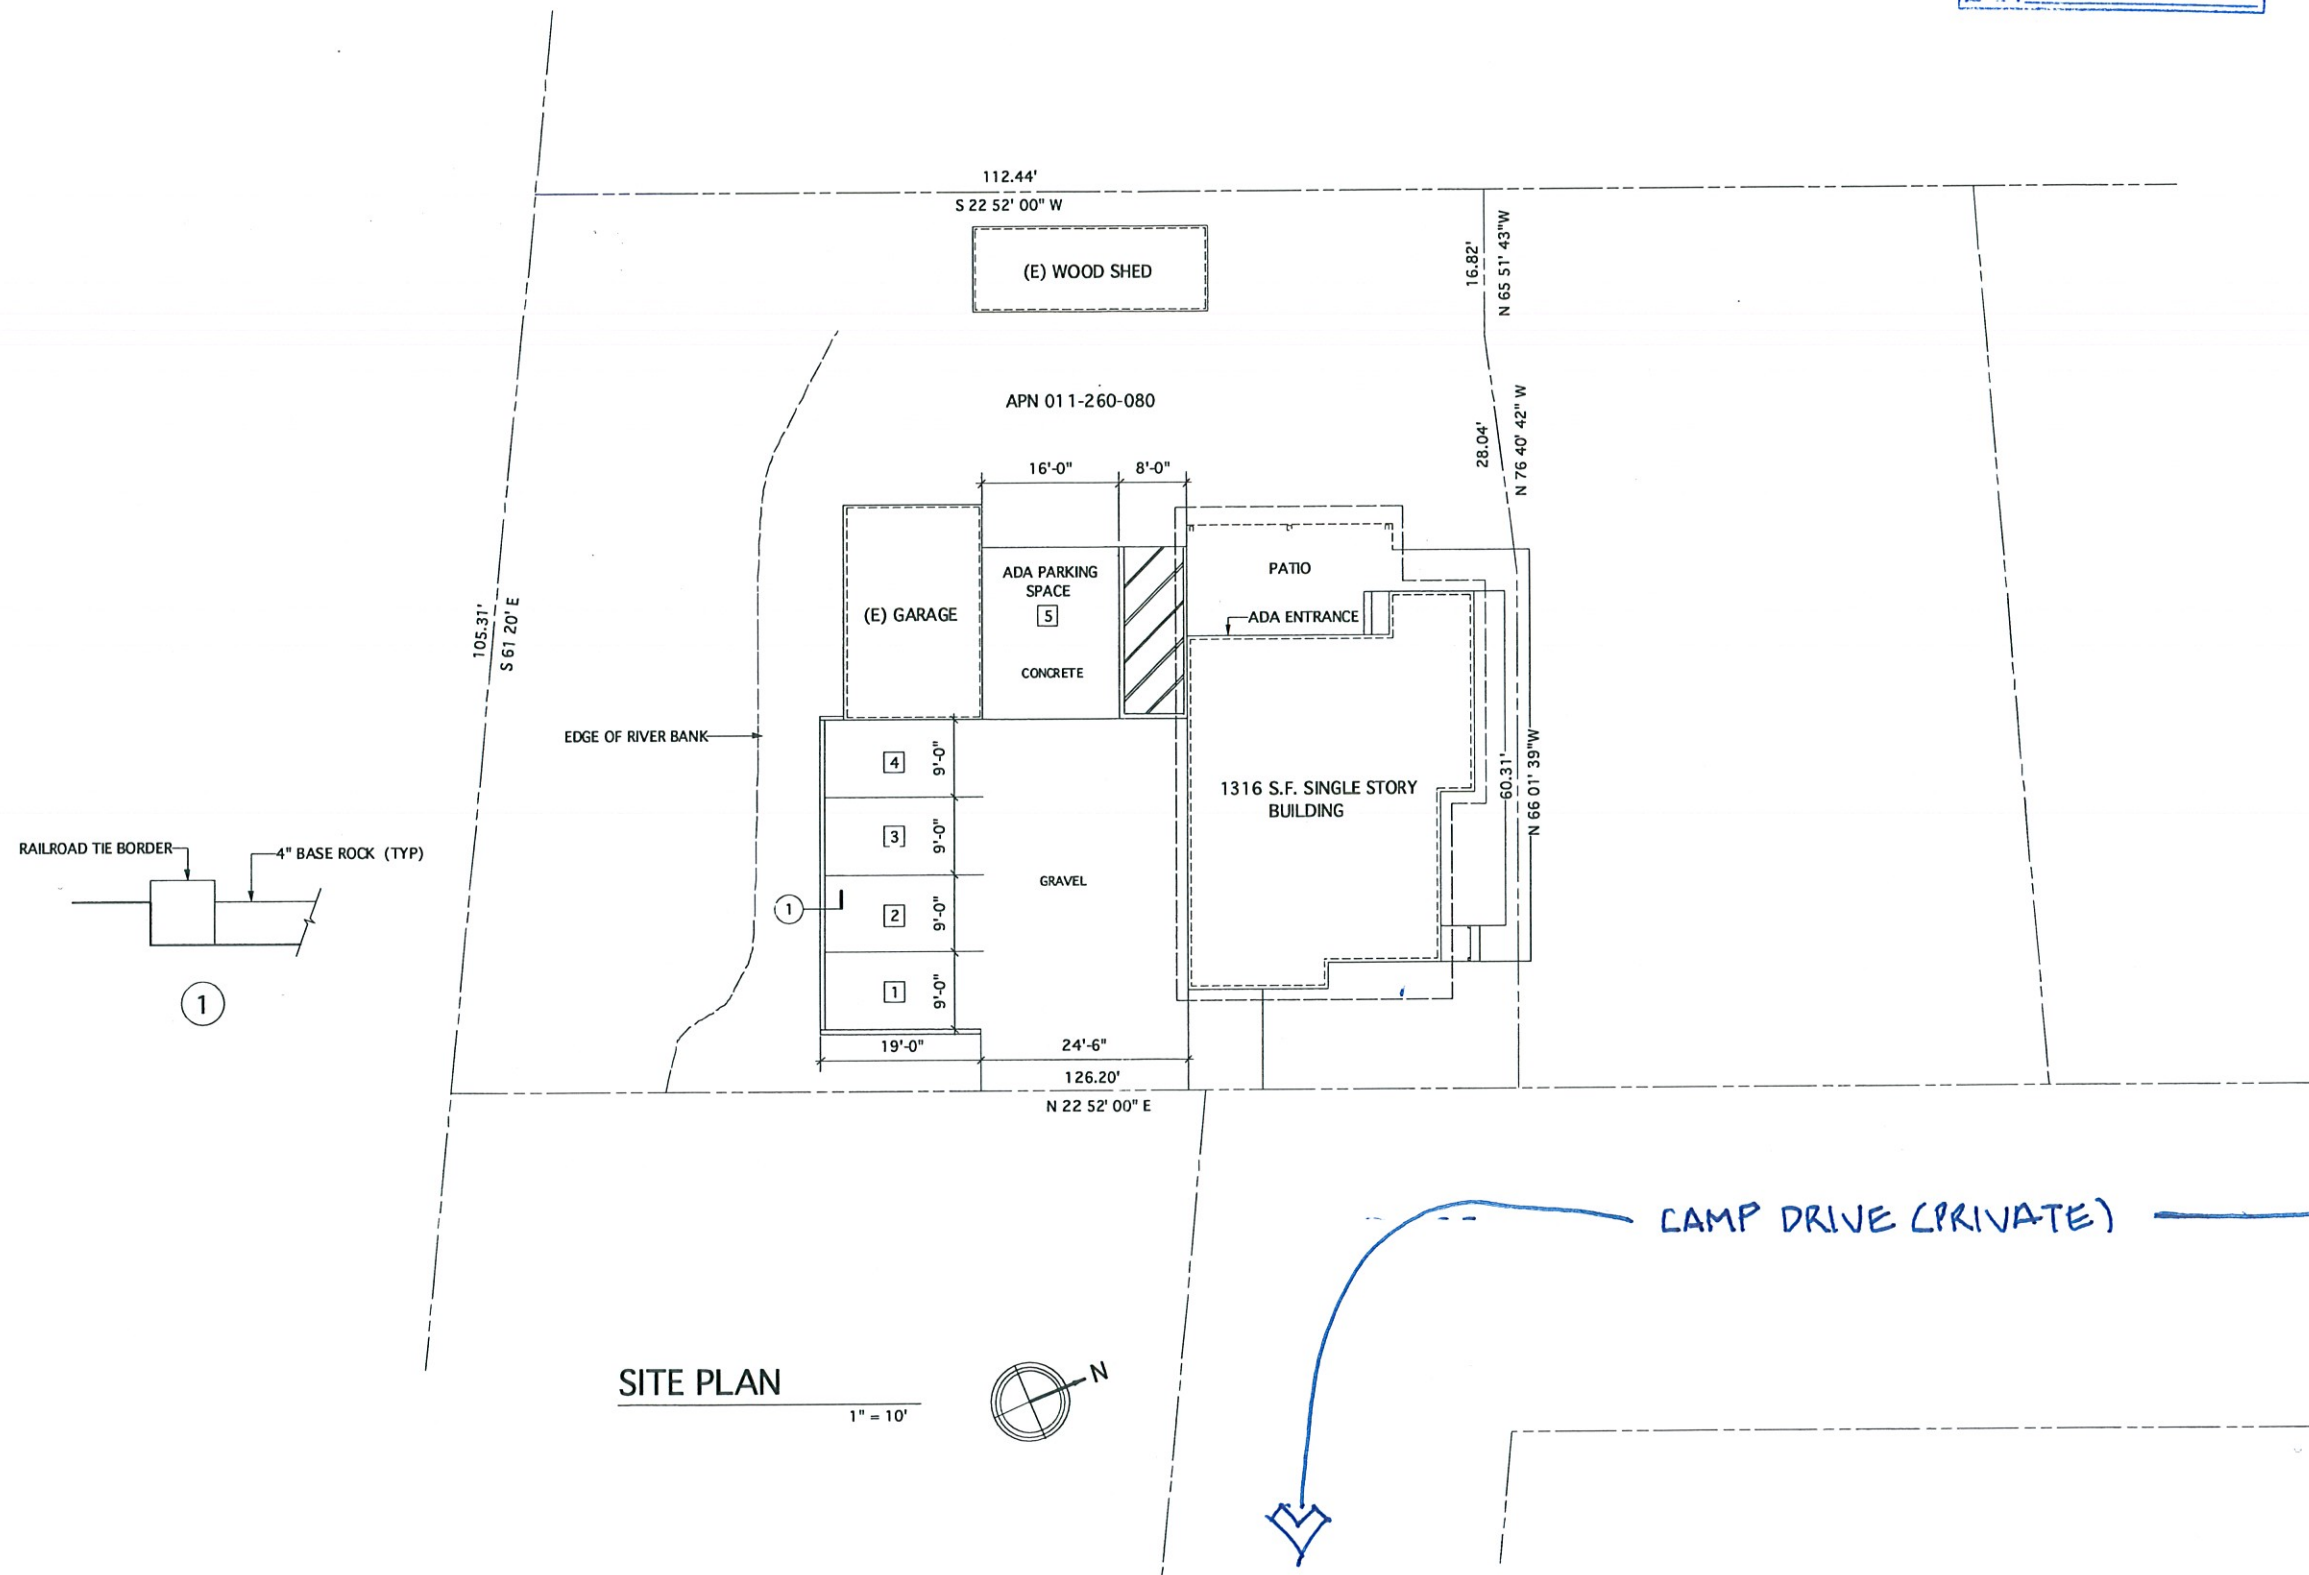

SITE PLAN

1" = 10'



Thomas Stimpert Architect

3947 Wallace Road  
Santa Rosa, California 95404  
mydate@gmail.com

SITE PLAN

Residence Conversion  
3000 STREET  
5098 Westington Street  
CALISTOGA, CA  
Calistoga, California  
A.P.

REVISIONS	BY


DATE 07/17/13

SCALE 1" = 10'

DRAWN TAS


SHEET

A1

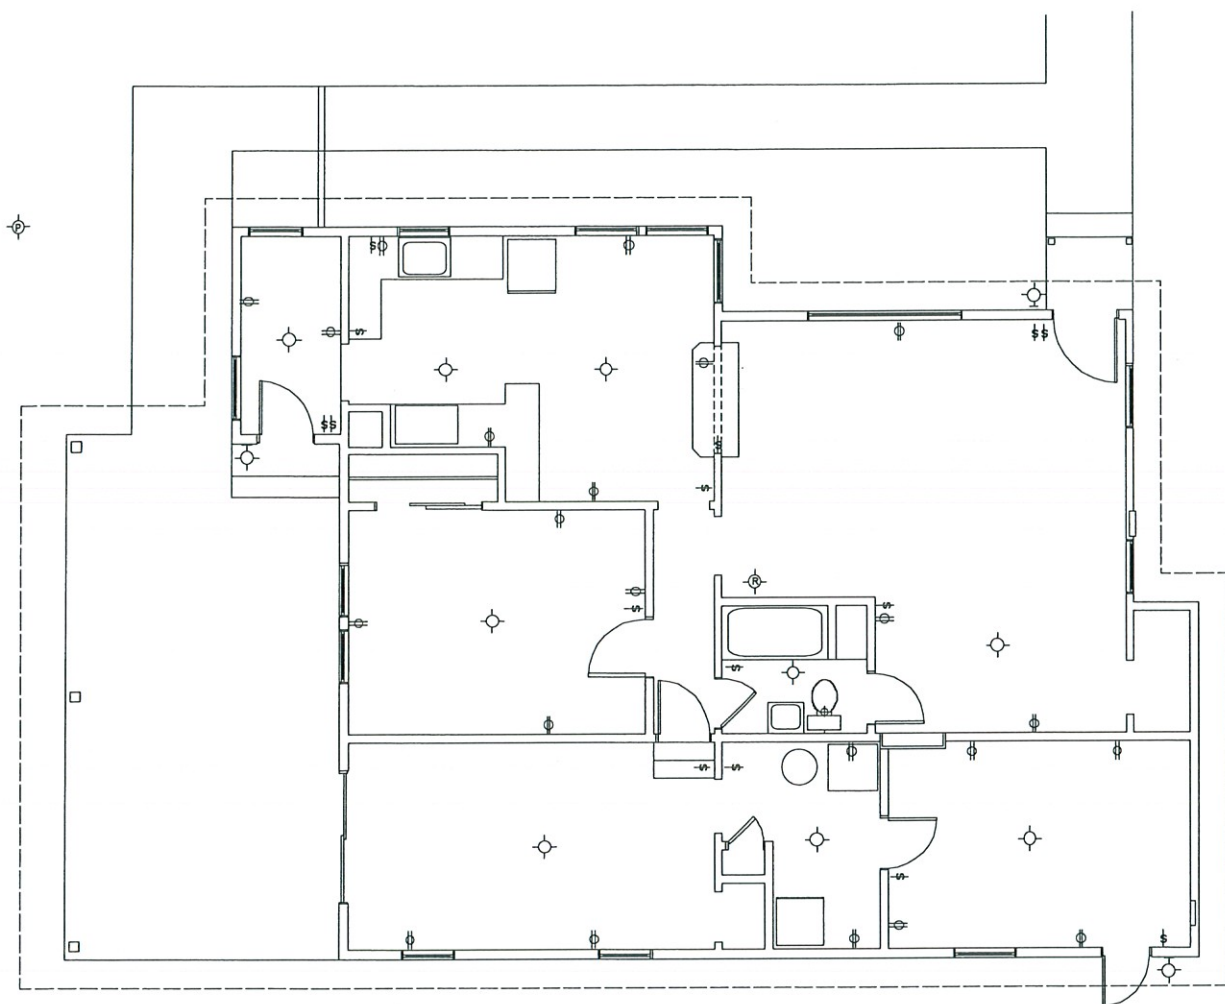

EXISTING FLOOR PLAN

1/4" = 1'-0"

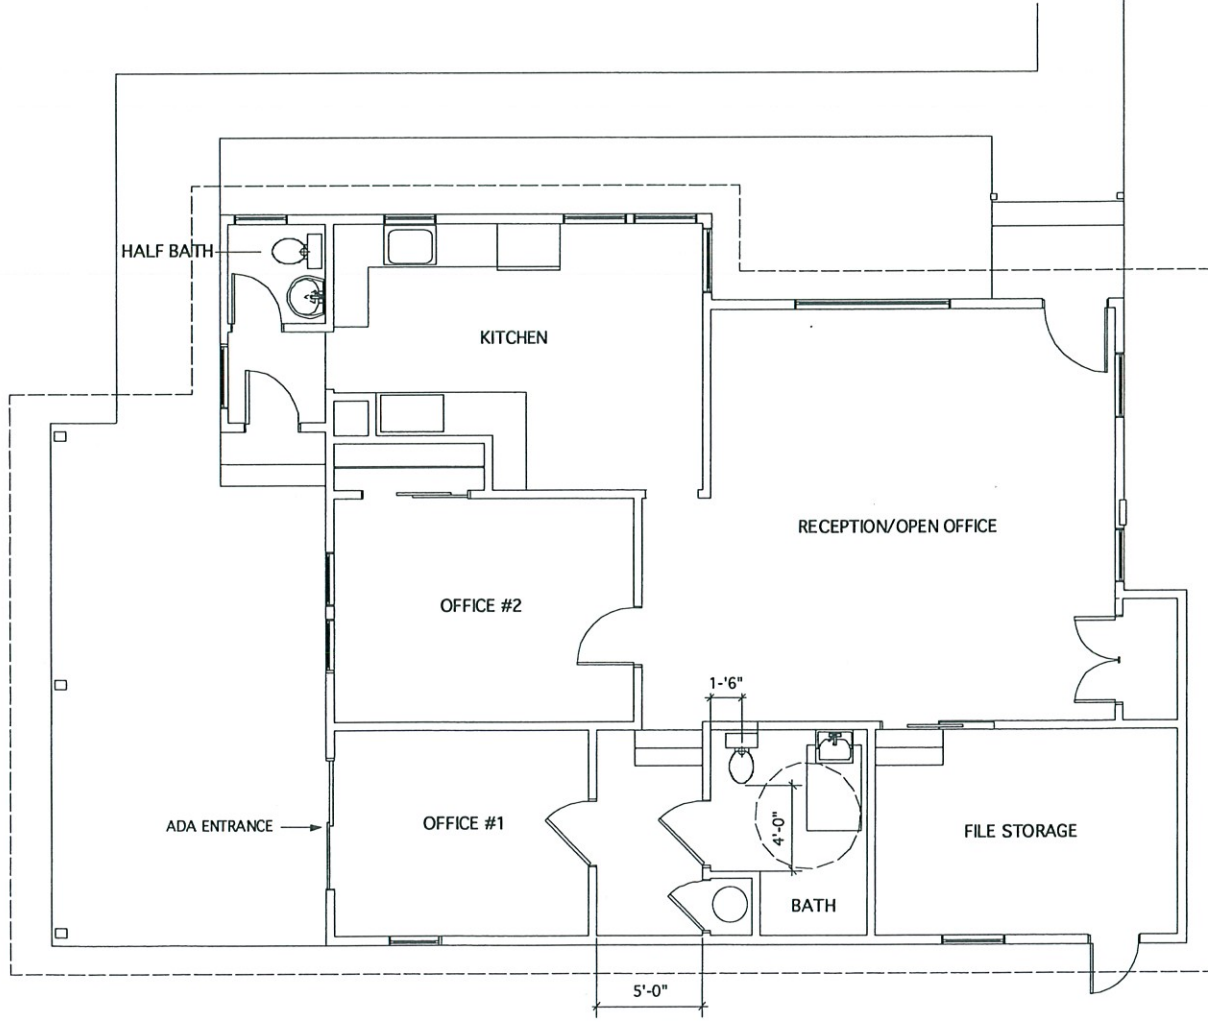

PROPOSED FLOOR PLAN

1/4" = 1'-0"

RECEIVED  
AUG 8, 2013  
BY: \_\_\_\_\_

Thomas Stimpert Architect  
3947 Wallace Road  
Santa Rosa, California 95404  
tstimpert@gmail.com  
707-534-7777

FLOOR PLAN

Residence to Office Conversion  
509B Washington Street  
Calistoga, California

REVISIONS	BY

DATE 7/17/13  
SCALE 1/4" = 1'-0"  
DRAWN TAS  
SHEET