



These drawings are the property of Paul Kelley Architect and have been prepared specifically for this project. These drawings are not to be used for any other project, by any other entity or in another location. Copyright 2013 Paul Kelley Architect, Inc.


Consultant:

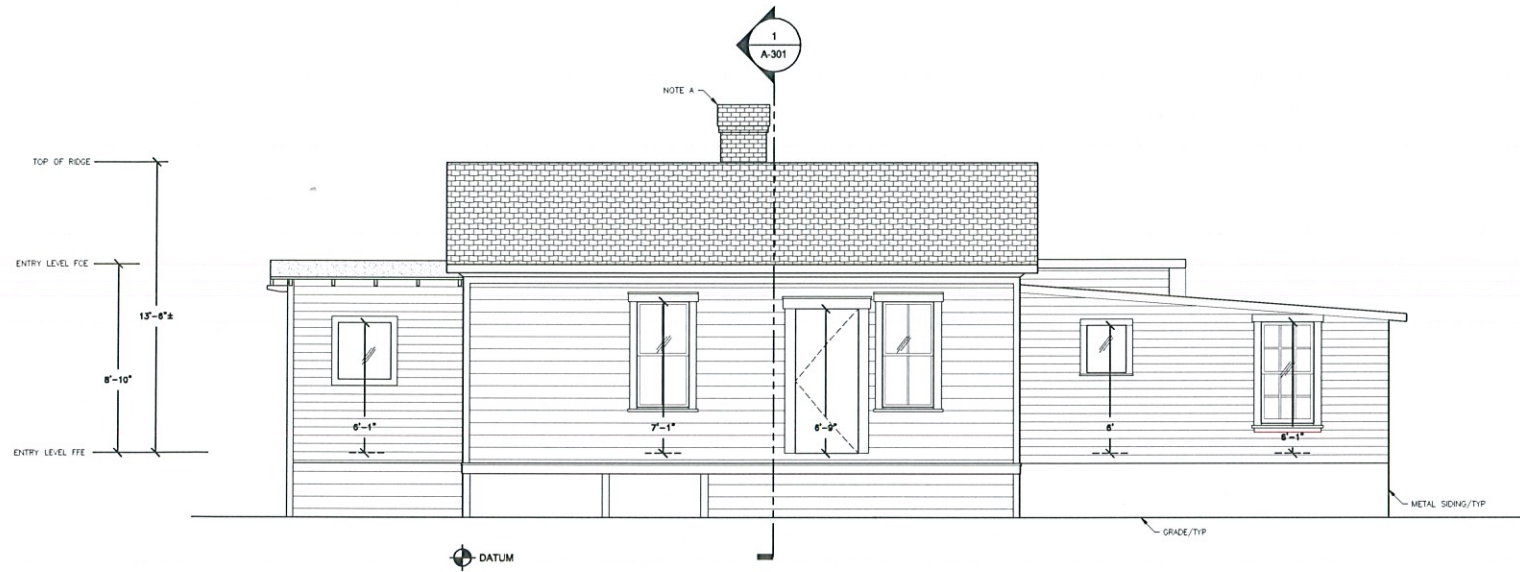


④ SAMPLE FRONT EXTERIOR ELEVATION

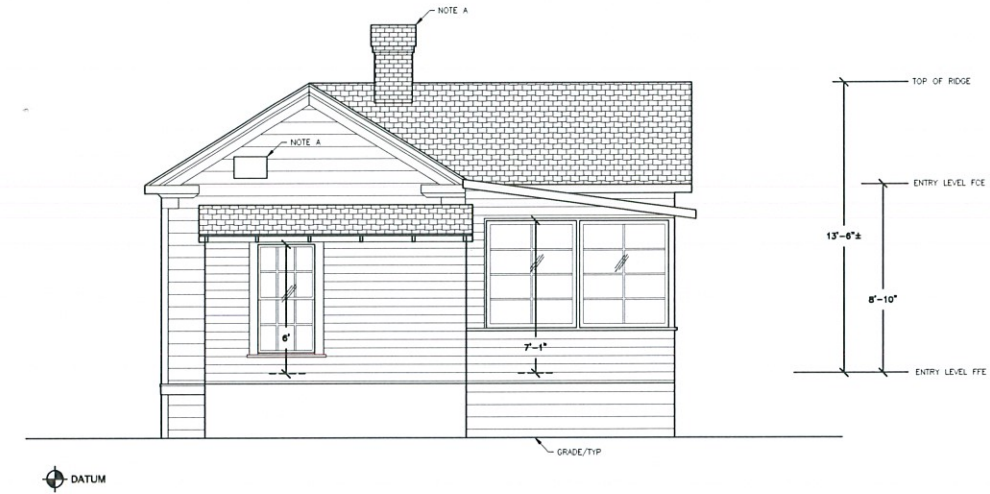

③ SAMPLE LEFT SIDE EXTERIOR ELEVATION

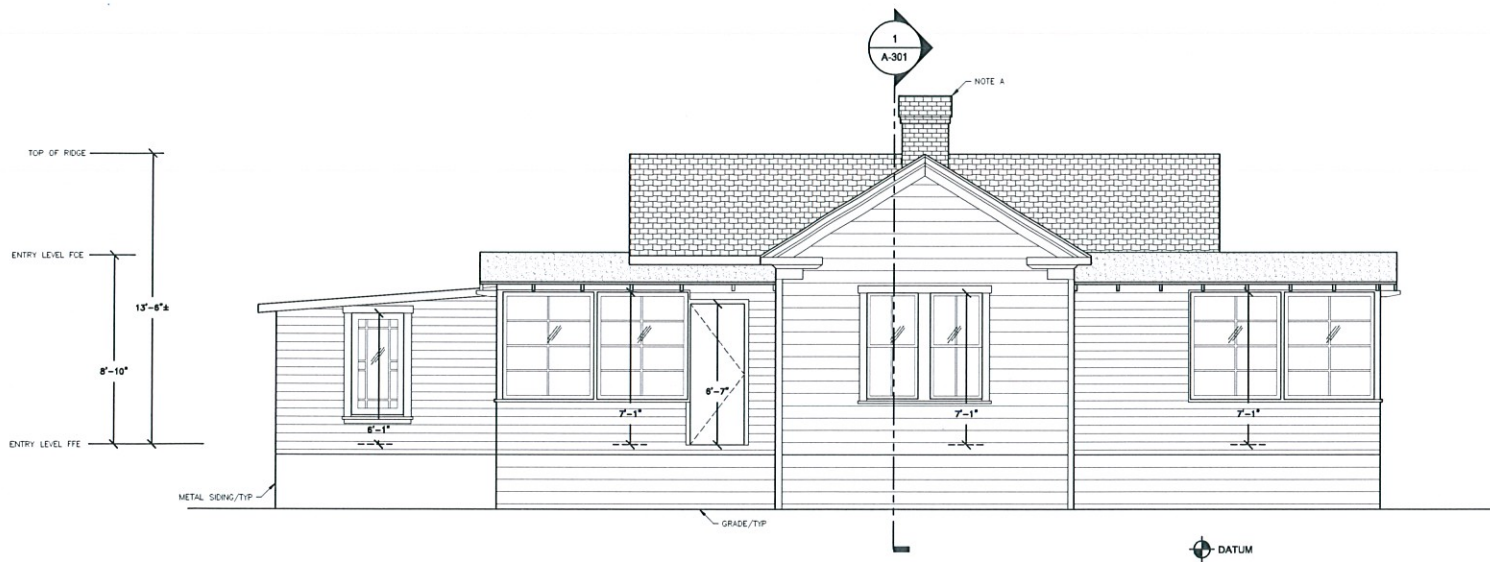

② SAMPLE REAR EXTERIOR ELVATION

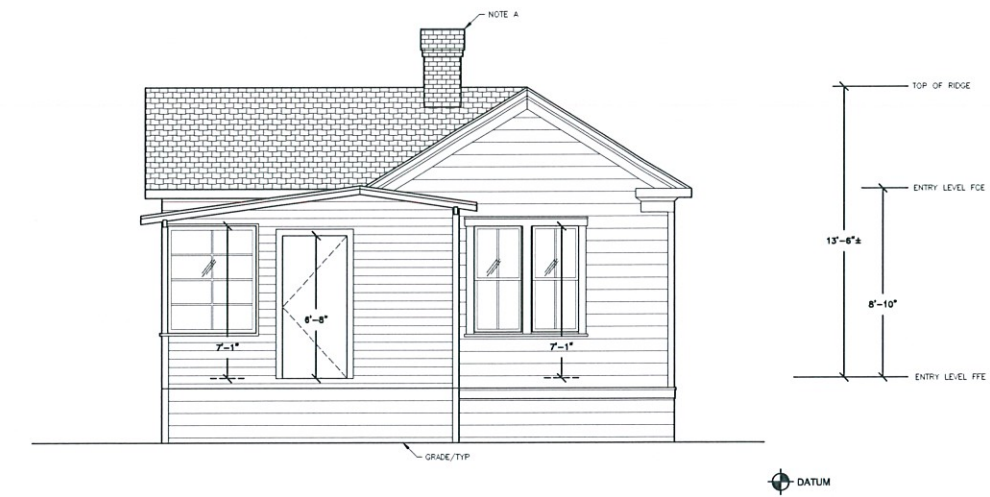

① SAMPLE RIGHT SIDE EXTERIOR ELEVATION

A SAMPLE ARCHITECTURE OF NEW CONSTRUCTION STYLE BASED ON ACTUAL c.1880's OUTBUILDING VERNACULAR
 SCALE: 1/4" = 1'-0"



Historic Renovation & Addition:
The Francis House
 1403 Myrtle Street, Calistoga, CA 94515
 APN's: 011-242-014, 011-242-015 & 011-242-004

REVISIONS

| | |
|---|--|
| △ | |
| △ | |
| △ | |
| △ | |
| △ | |
| △ | |

Date: **NOV 4, 2013**

Project No:

Sheet Title:

**PROPOSED
 FOUNDATION PLAN**

Sheet #:

A2.01