

PERSPECTIVE RENDERING

RECEIVED  
OCT 08 2014  
BY:


DATE: 8/14  
DRAWN BY:  
CHECKED BY:  
REVISIONS: DATE:

**FARRELL-FABER**  
1022 WASHINGTON AVENUE  
SAN JOSE, CA 95128  
TEL: 415.931.1010  
WWW.FARRELLFABER.COM

**BOB BRANSTAD**  
PETRIFFED FOREST ROAD, LOT 2  
CALISTOGA, CALIFORNIA




14032-HCH

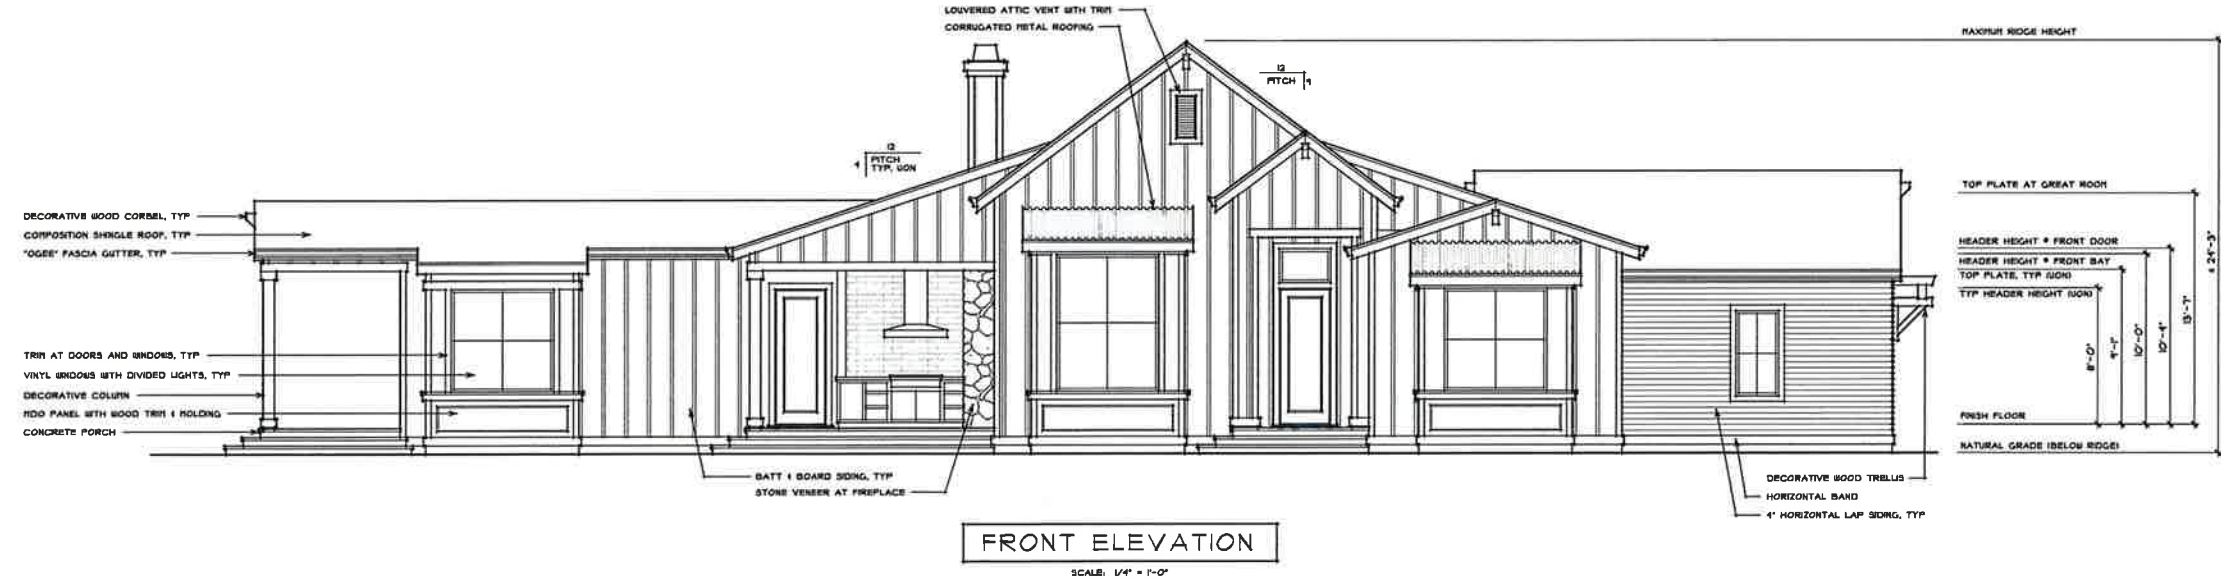


FRONT ELEVATION

SCALE: 1/4" = 1'-0"

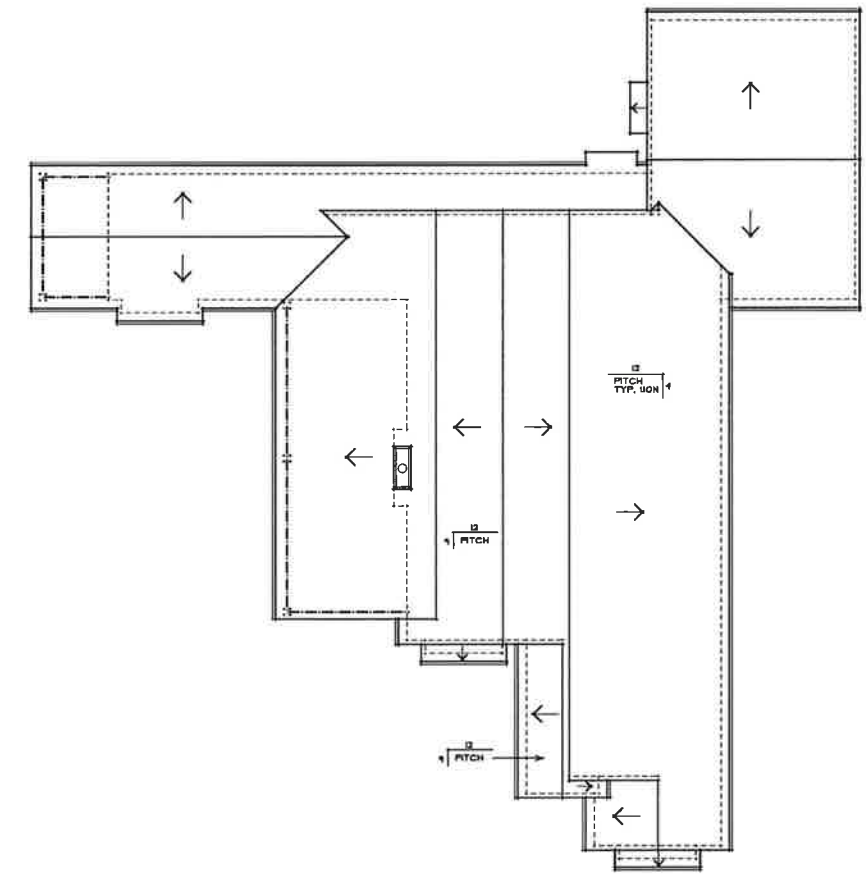


ROOF PLAN

SCALE: 1/8" = 1'-0"

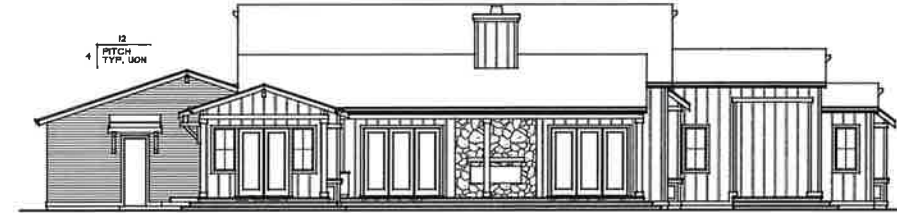

LEFT SIDE ELEVATION

SCALE: 1/8" = 1'-0"

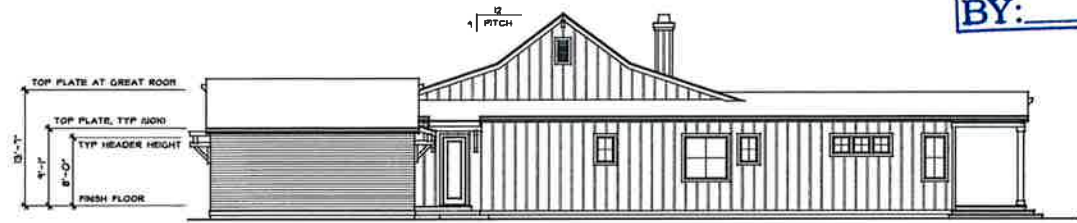

REAR ELEVATION

SCALE: 1/8" = 1'-0"




RIGHT SIDE ELEVATION

SCALE: 1/8" = 1'-0"

RECEIVED  
OCT 08 2014  
BY:

\*CARRIAGE STYLE METAL SECTIONAL  
ROLL-UP GARAGE DOOR WITH WINDOWS

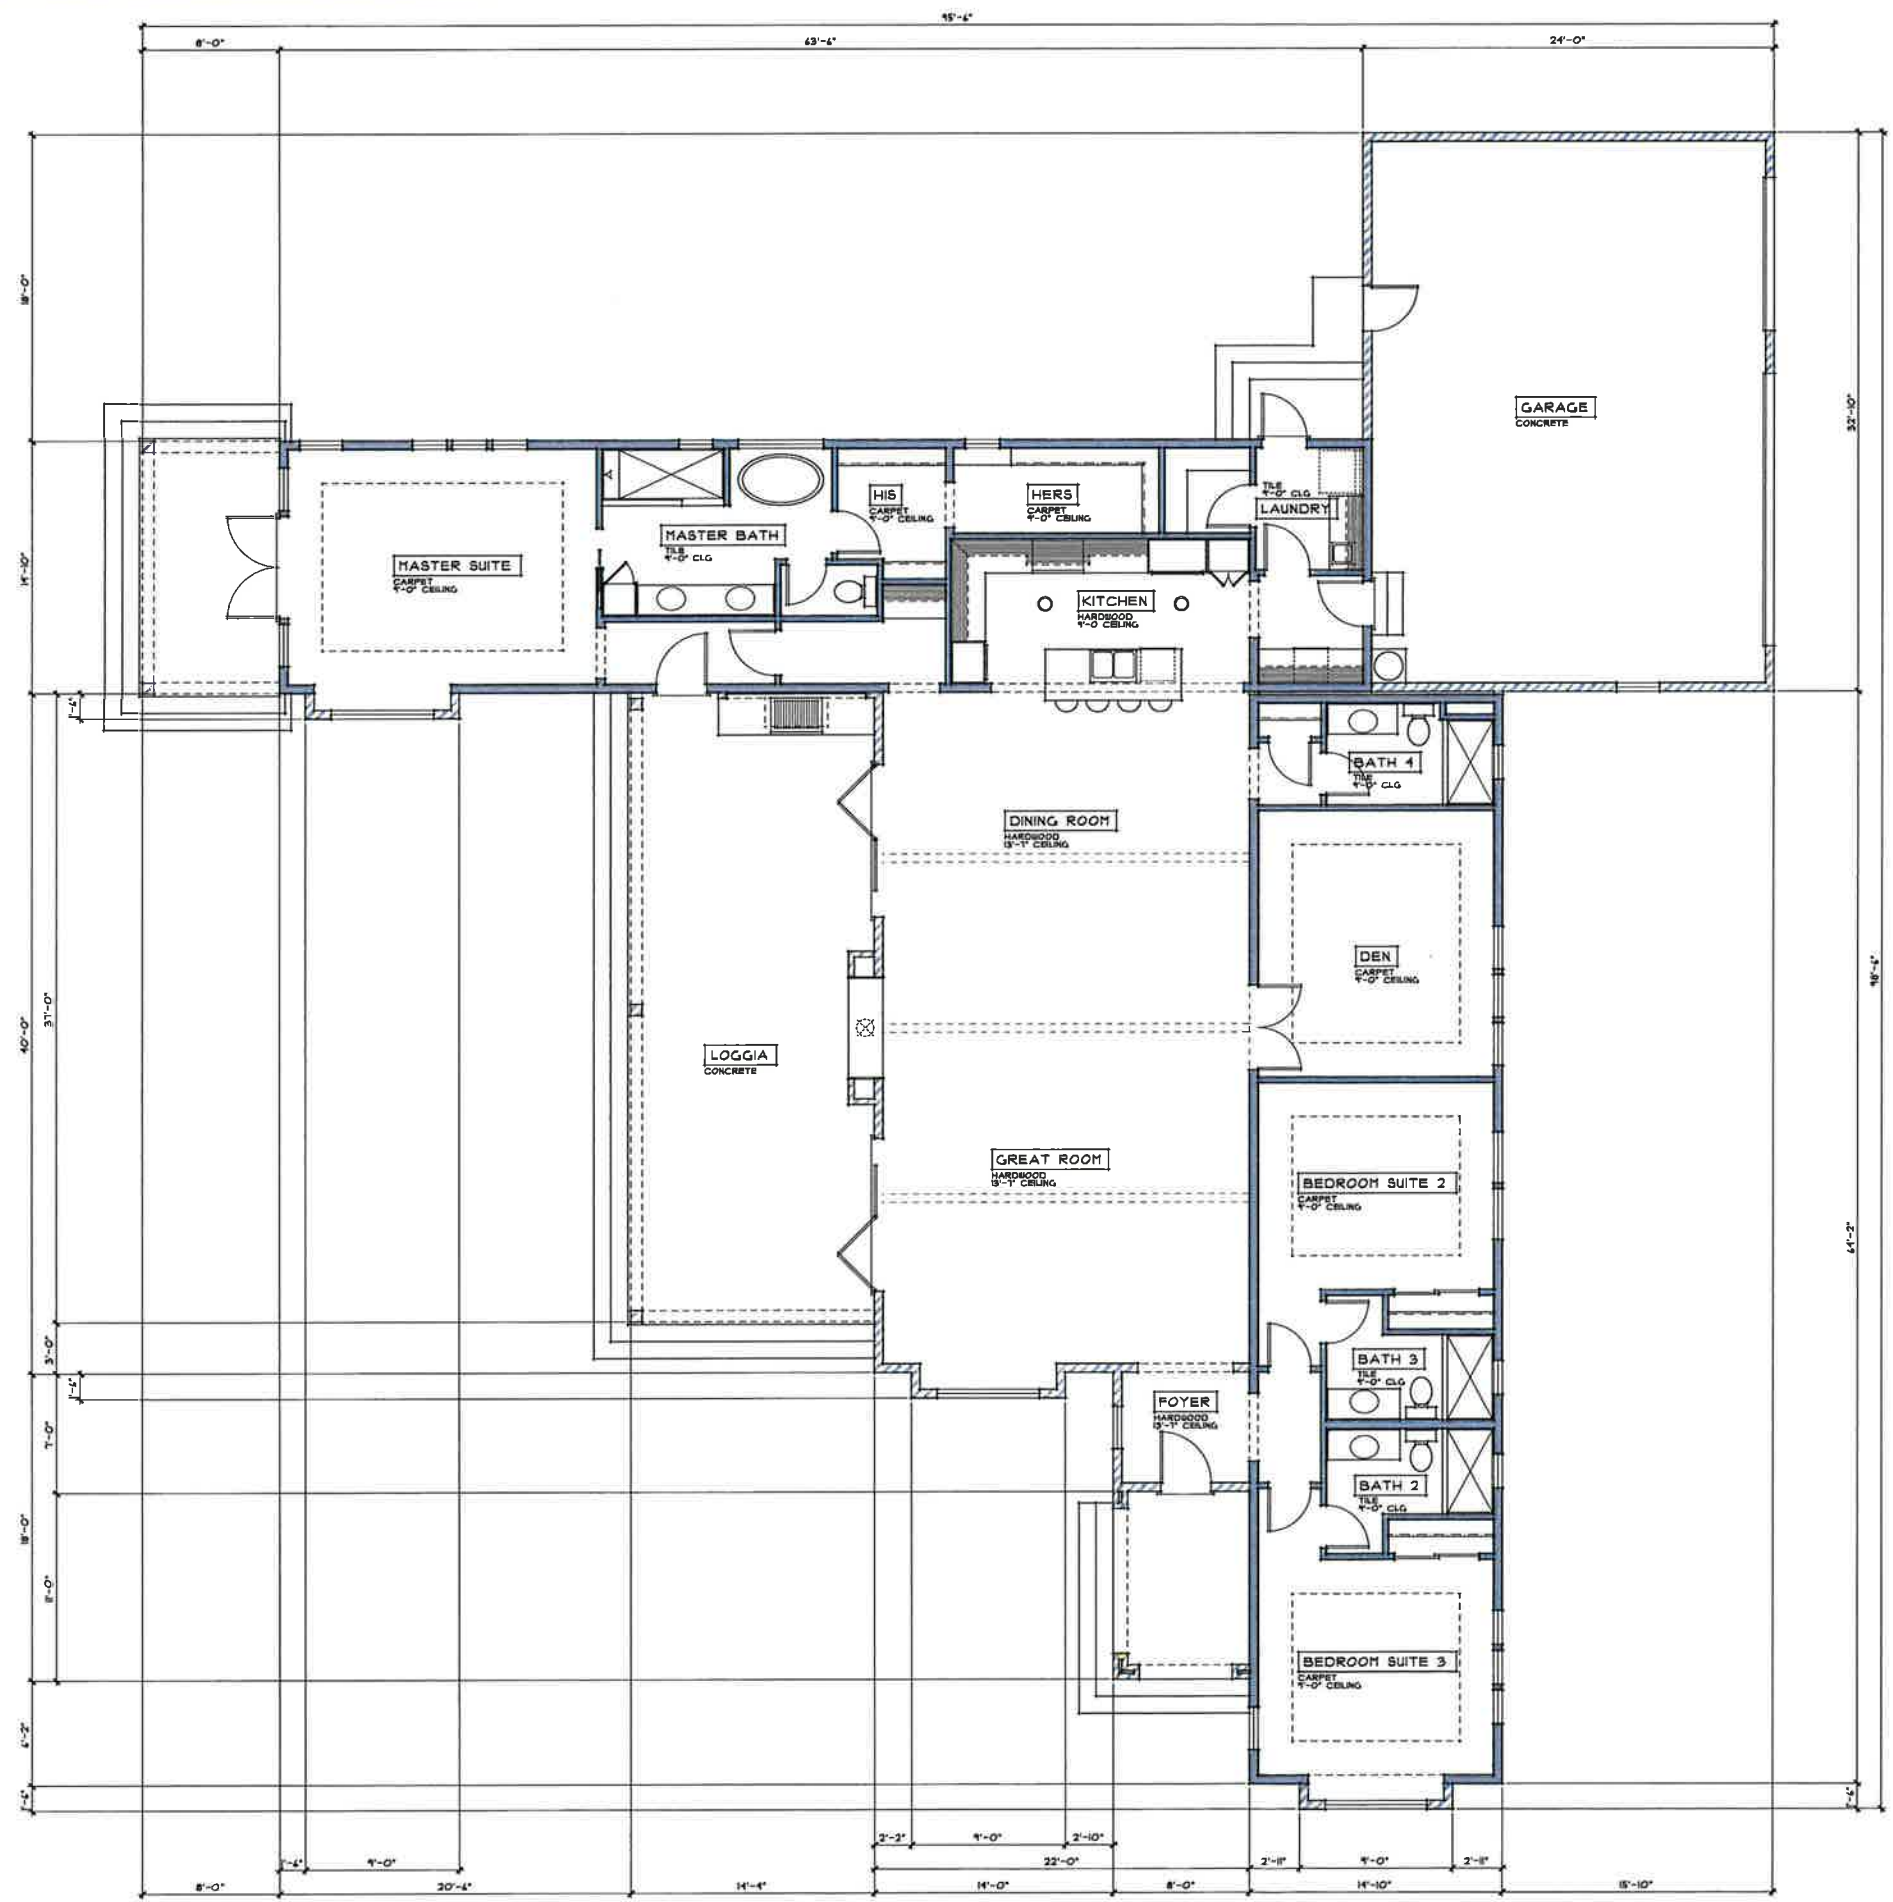

**RECEIVED**  
 OCT 08 2014  
 BY: \_\_\_\_\_

**FLOOR PLAN**  
 SCALE: 1/4"=1'-0"

LIVING AREA = APPROX 2882 SQ FT  
 GARAGE AREA = APPROX 114 SQ FT

DATE: 8/14

DESIGNED BY: \_\_\_\_\_  
 CHECKED BY: \_\_\_\_\_  
 REVISIONS: \_\_\_\_\_

1022 Mendocino Avenue  
 Santa Rosa, CA 95401  
 TEL: 707.570.3811  
 www.farellfaber.com

**FARELL-FABER**  
 ASSOCIATES INC.  
 ARCHITECTURE • PLANNING

BOB BRANSTAD  
 PETRIED FOREST ROAD, LOT 2  
 CALISTOGA, CALIFORNIA

DESIGN FOR: \_\_\_\_\_

10/22/2014 3:10 PM \\server\shared\documents\Drawings\F0055\Draw\100204\1032-HCH\Drawings

SHEET NO: 1032-HCH