

TENANT or OWNER:
 NAME

ADDRESS

PROJECT:
 THE CALISTOGA DEPOT
 1458 LINCOLN AVENUE
 CALISTOGA, CA 94515

APN # 011-211-012

SHEET TITLE:


EXISTING SITE PLAN

ARCHITECTS STAMP:

PRINT DATE: July 23, 2021


REVISION:

SHEET:

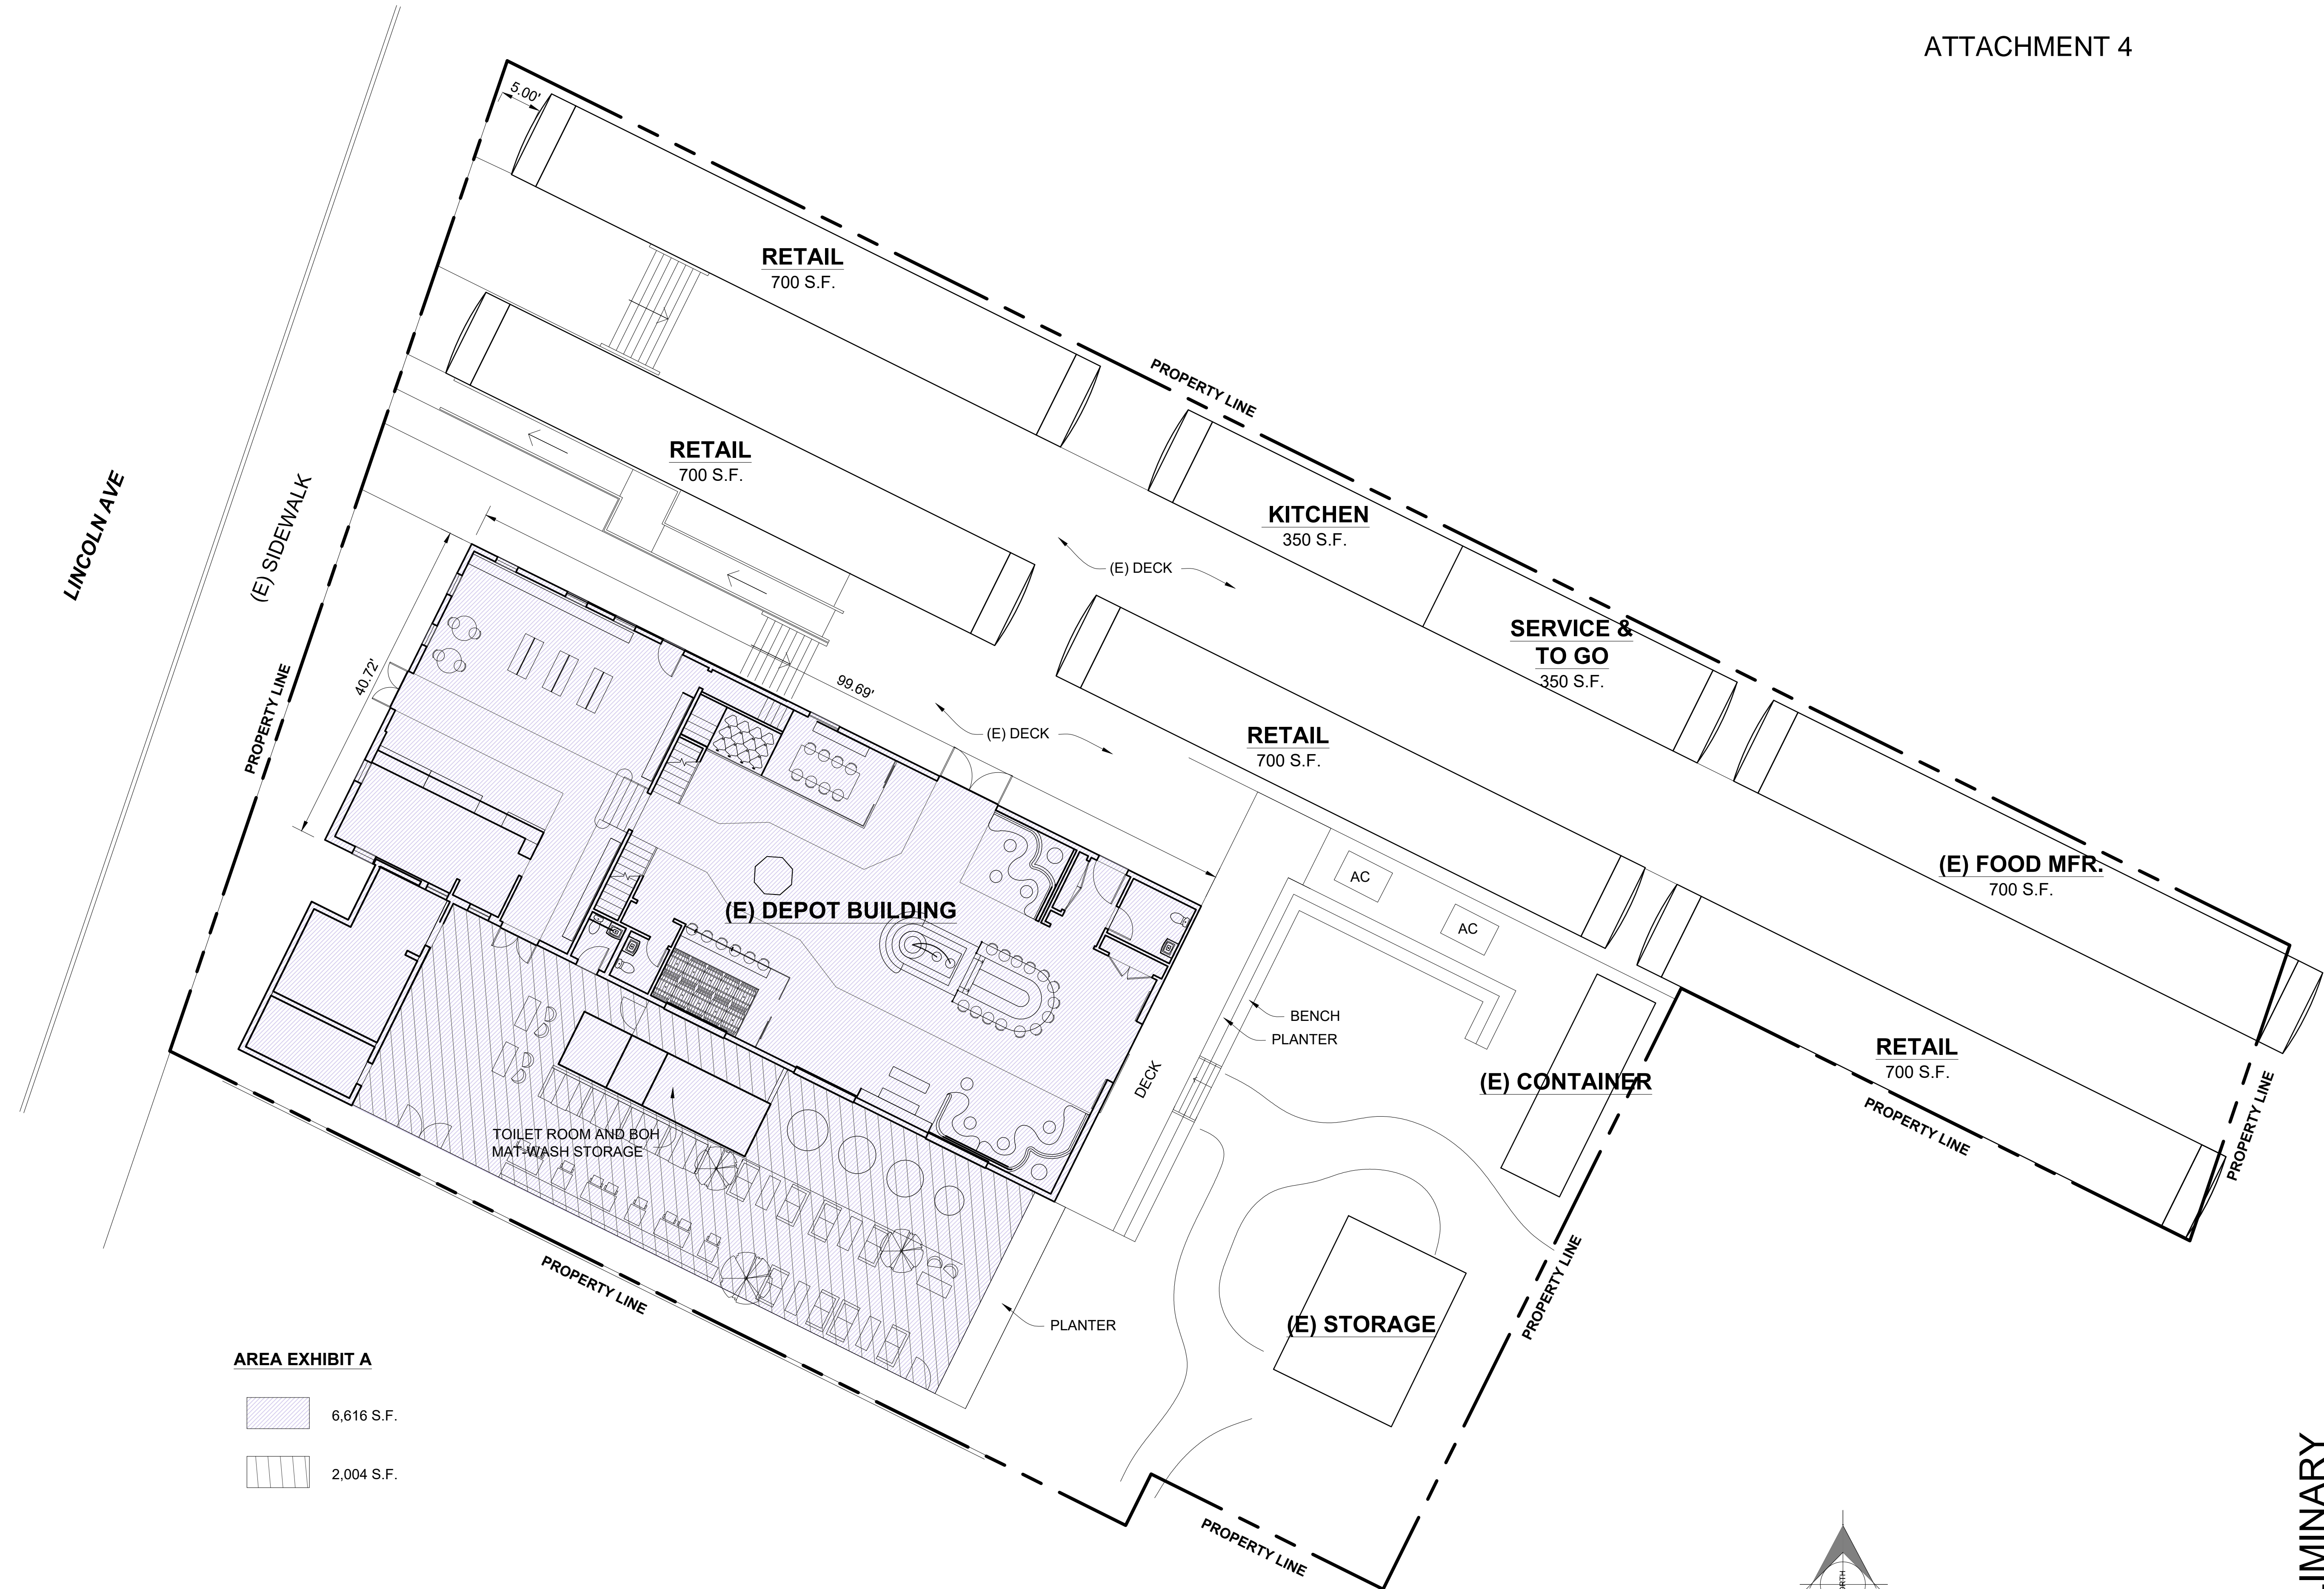

- AREA EXHIBIT A**
- 6,616 S.F.
 - 2,004 S.F.

(A) EXISTING SITE PLAN (EXHIBIT A)
 SCALE: 1" = 10'

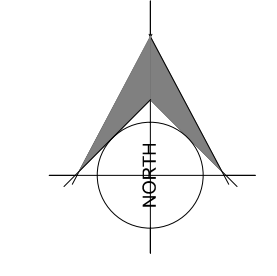

PRELIMINARY

A1.0

TENANT or OWNER:
 NAME

ADDRESS

PROJECT:
 THE CALISTOGA DEPOT
 1458 LINCOLN AVENUE
 CALISTOGA, CA 94515

APN # 011-211-012


SHEET TITLE:
 EXISTING SITE PLAN

ARCHITECTS STAMP:

PRINT DATE: July 23, 2021

REVISION:

SHEET:

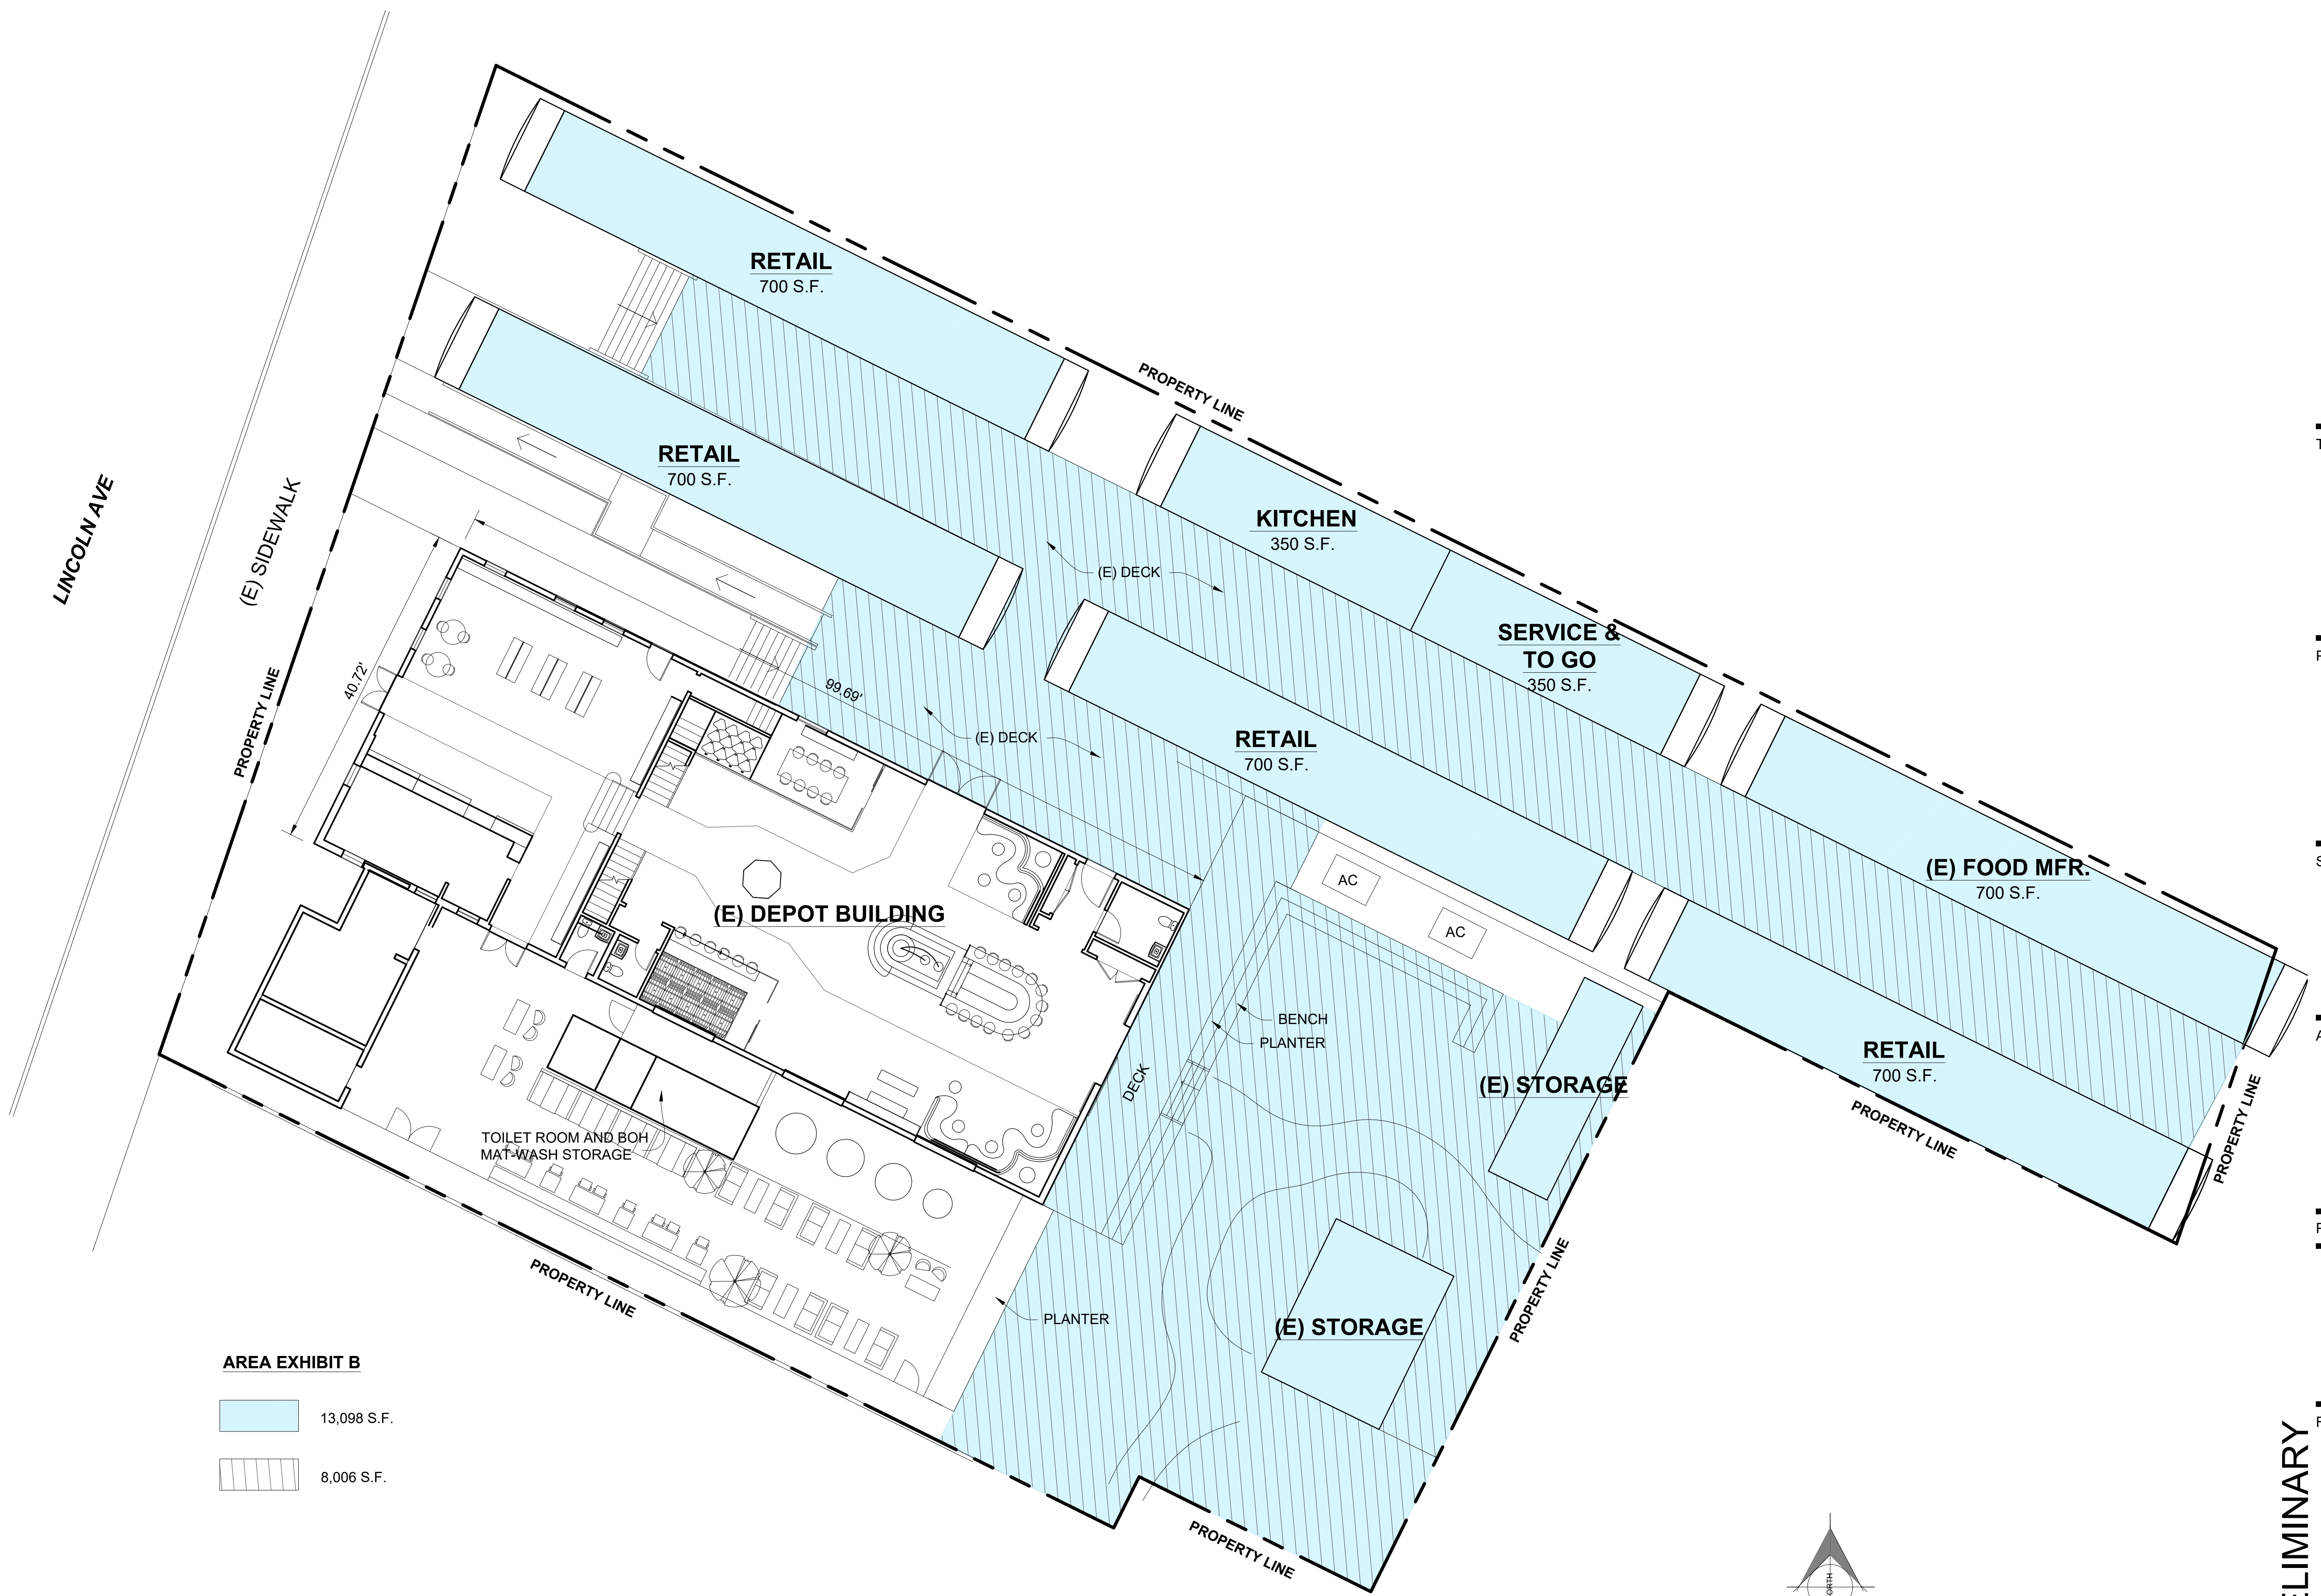


AREA EXHIBIT B

13,098 S.F.


8,006 S.F.

(A) EXISTING SITE PLAN (EXHIBIT B)
 SCALE: 1" = 10'

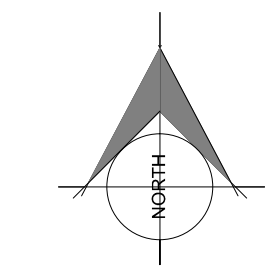

PRELIMINARY

A1.1

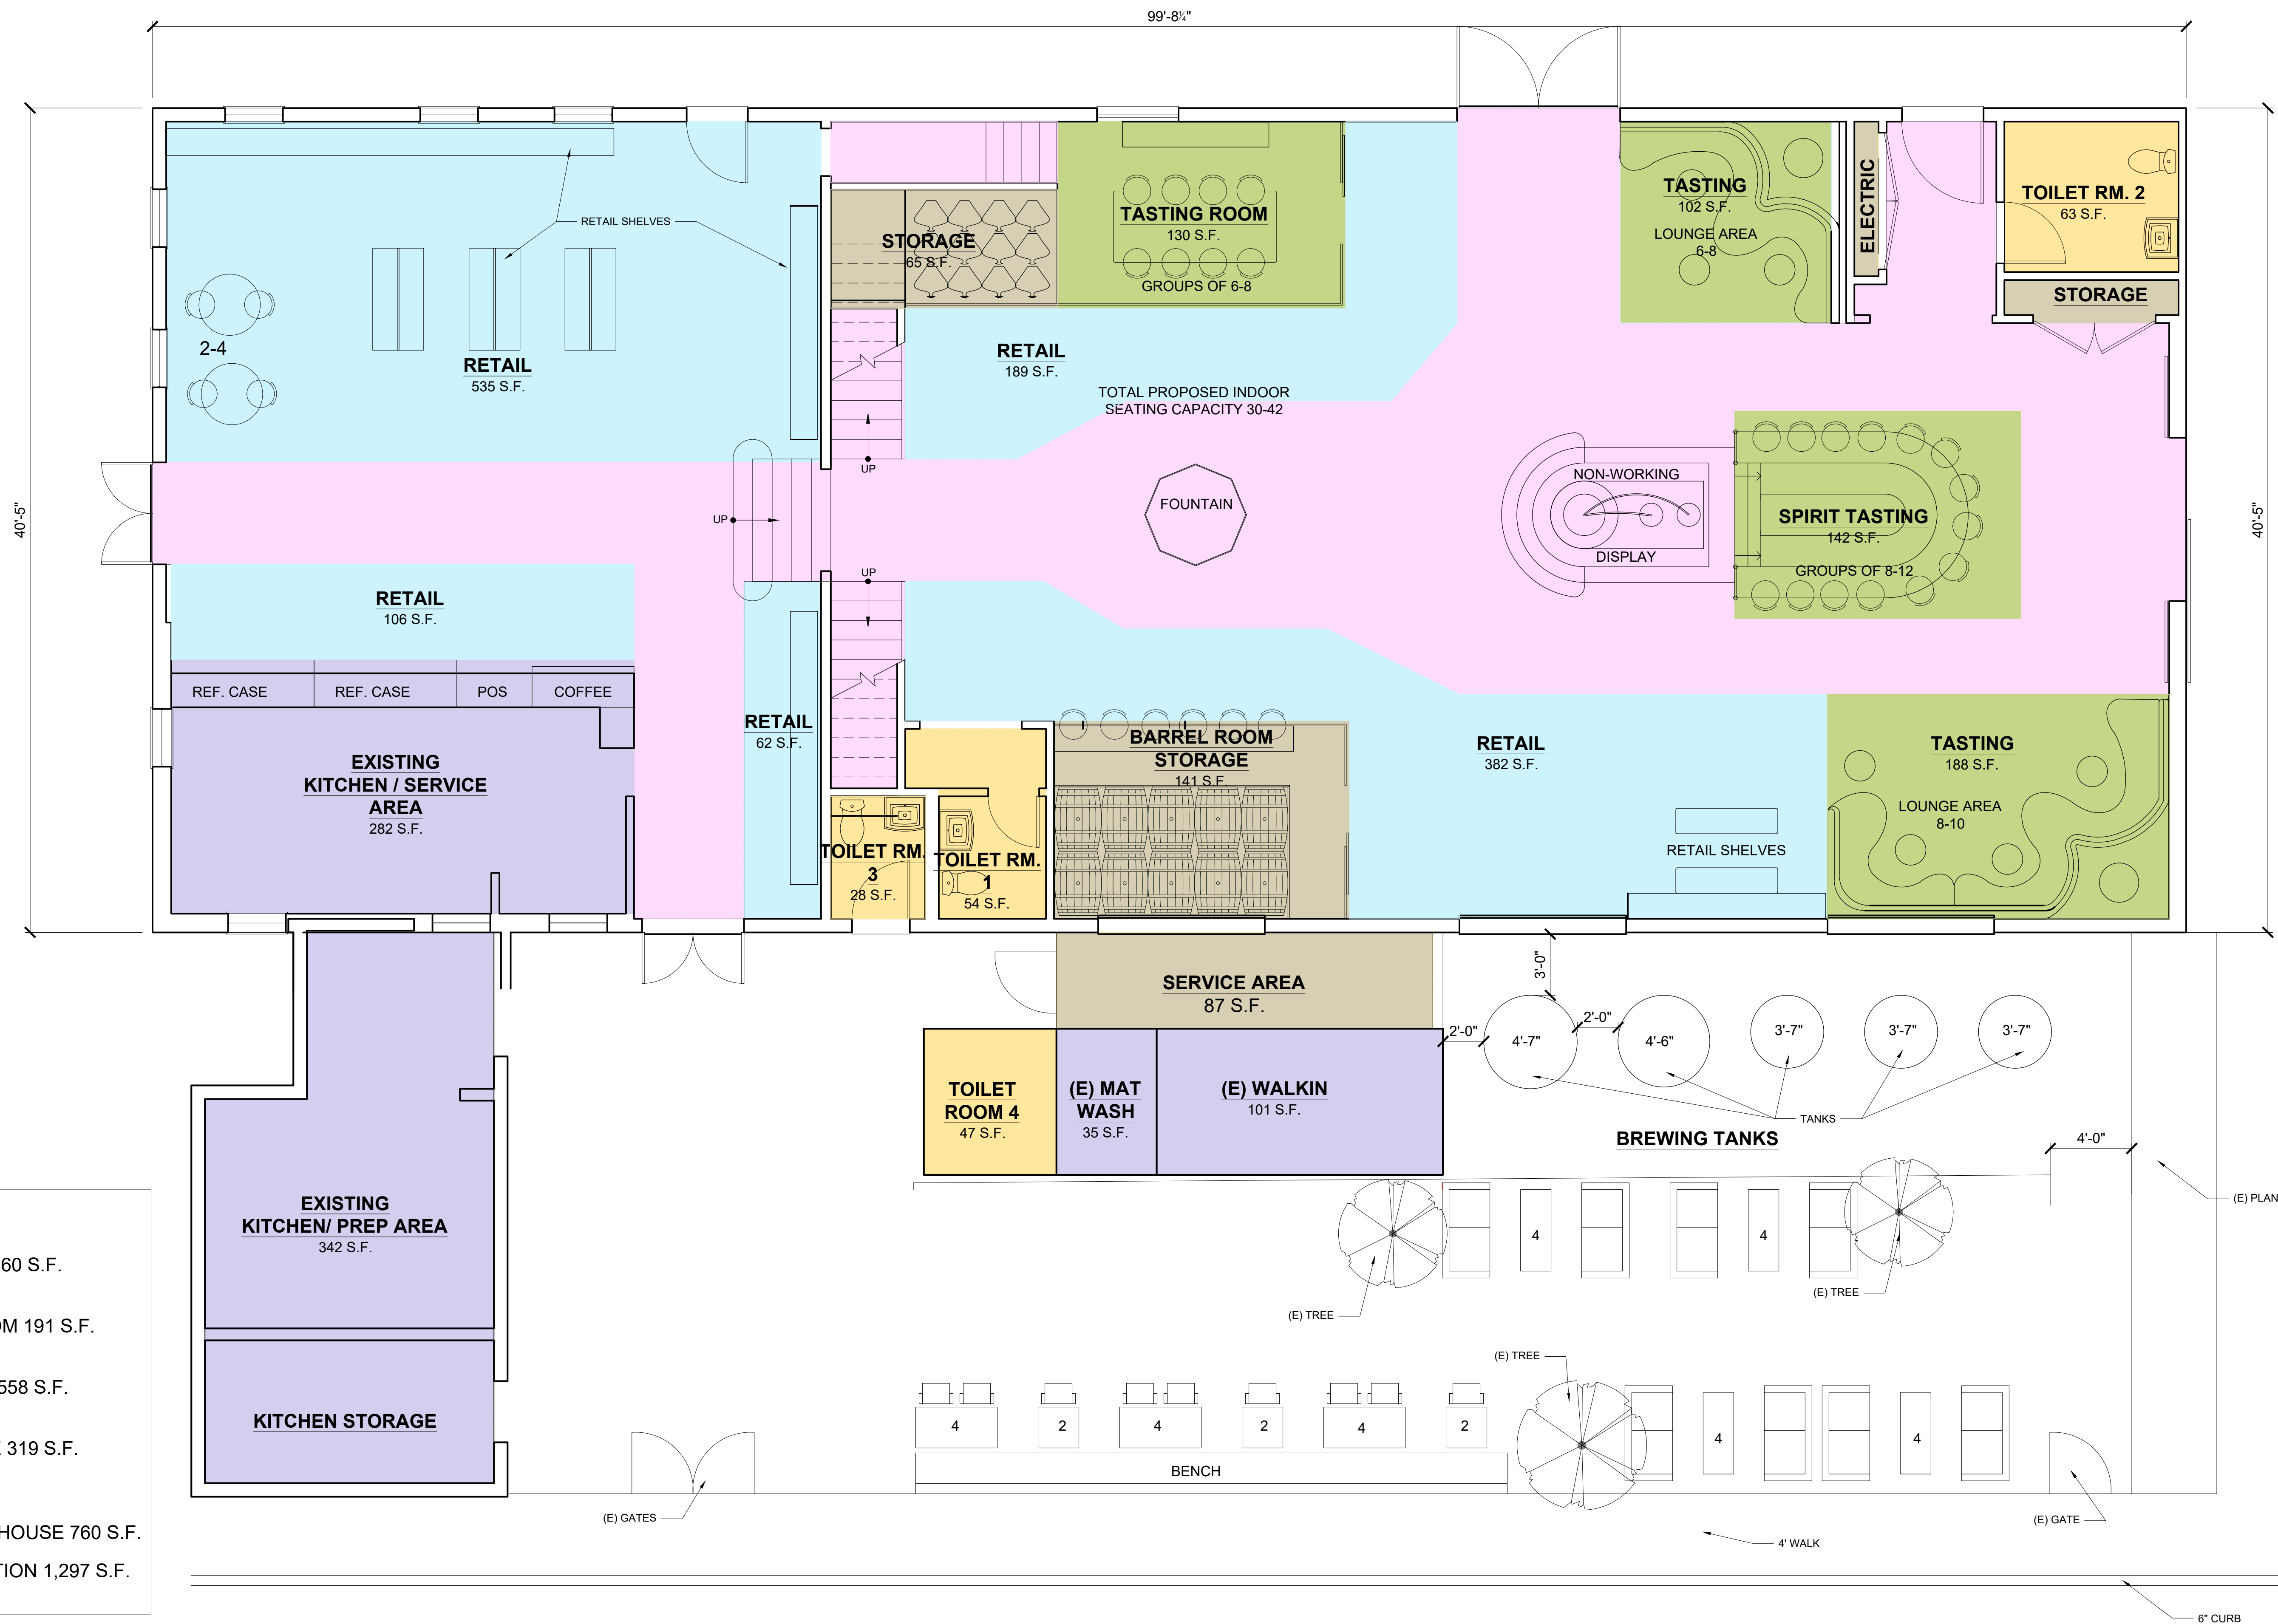

TOTAL AREAS

| | |
|-----------------------|------------|
| RETAIL | 1460 S.F. |
| BATHROOM | 191 S.F. |
| TASTING | 558 S.F. |
| STORAGE | 319 S.F. |
| KITCHEN BACK OF HOUSE | 760 S.F. |
| CIRCULATION | 1,297 S.F. |

SEATING
 OUTDOOR = 34
 INDOOR = 42

(A) FLOOR PLAN (A)
 SCALE: 1/4" = 1'-0"

Napa Design Partners
 Architecture Interiors
 Planning Preservation
 Stephen R. Cuddy
 AIA, LEED AP, CHRIS
 Sarah A. Marshall
 AIA, SARA
 Jill N. Andrews
 ASID, NCIDQ, CID
 855 Bordeaux Way, Suite 250
 Napa, CA 94558
 707-275-5000
 NapaDesignPartners.com

Copyright 2021 Napa Design Partners, LLP.
 The drawings or written materials contained herein constitute the original and unpublished work of the architect. Reproduction, use or alteration in any form is strictly prohibited without the written consent of Napa Design Partners.

TENANT or OWNER:
 NAME
 ADDRESS

PROJECT:
 THE CALISTOGA DEPOT
 1458 LINCOLN AVENUE
 CALISTOGA, CA 94515

APN # 011-211-012
 SHEET TITLE:

FLOOR PLAN
 ARCHITECTS STAMP:

PRINT DATE: July 26, 2021

REVISION:

SHEET:

A2.1

PRELIMINARY

N:\0_2021 Projects\021-001 Calistoga Depot - Barrel Collection\Cad Files\021-001-001 Floor Plan.dwg, 7/26/2021 10:25:52 AM, E:\p...