
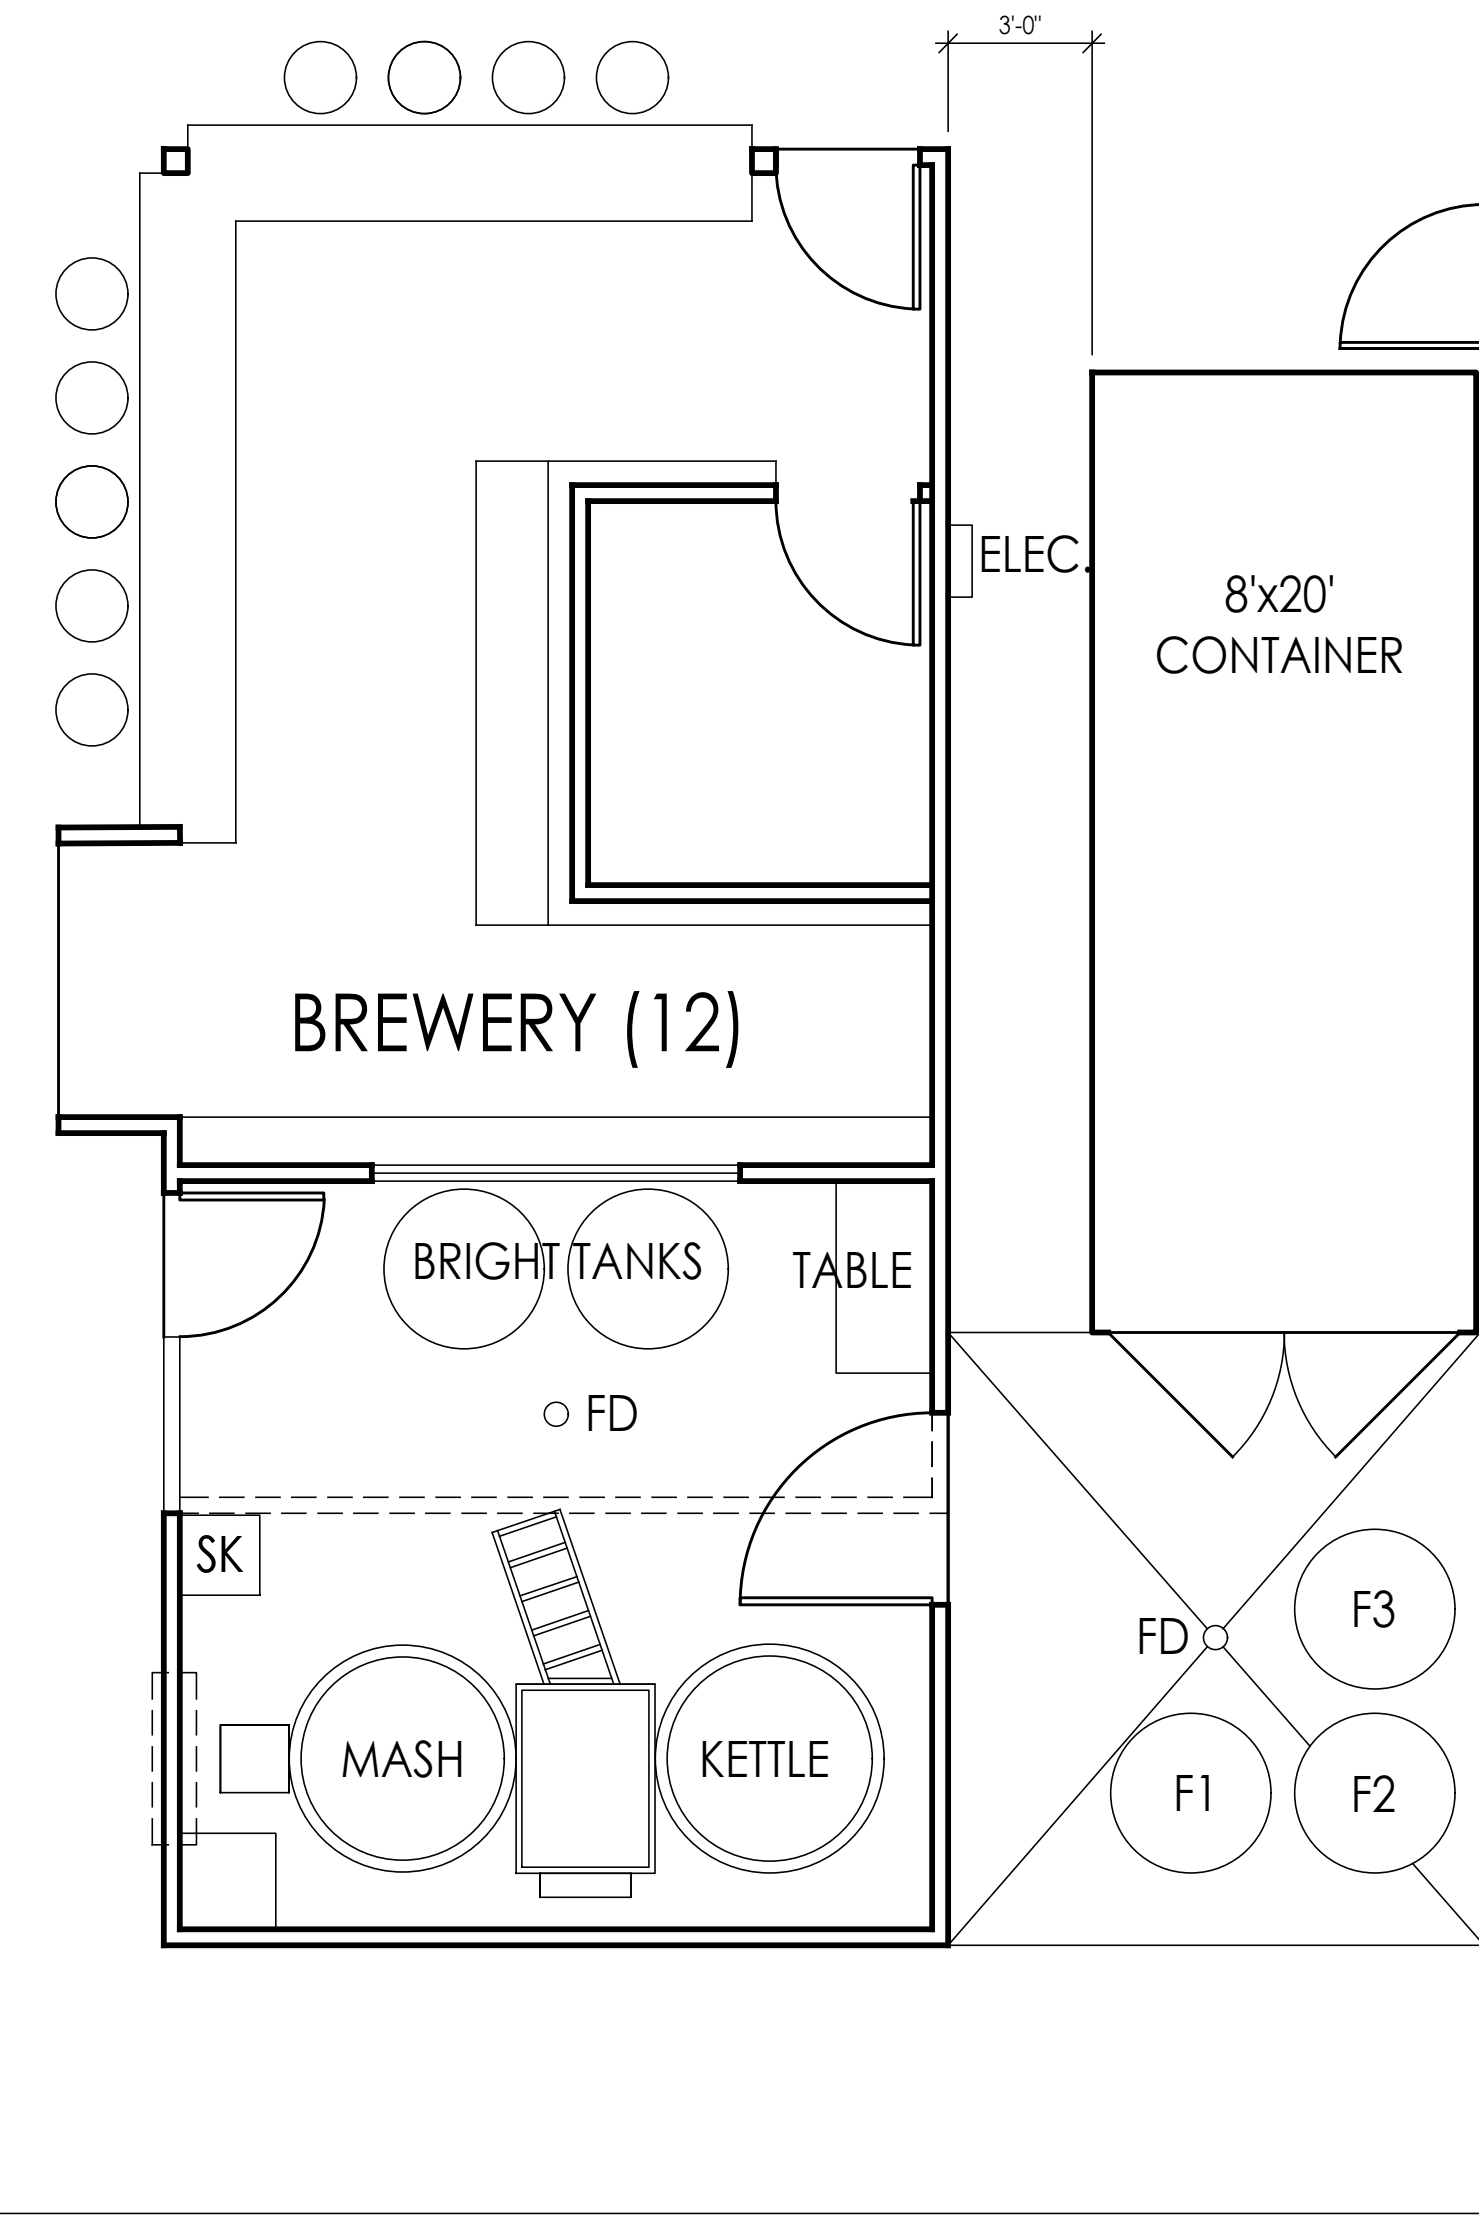
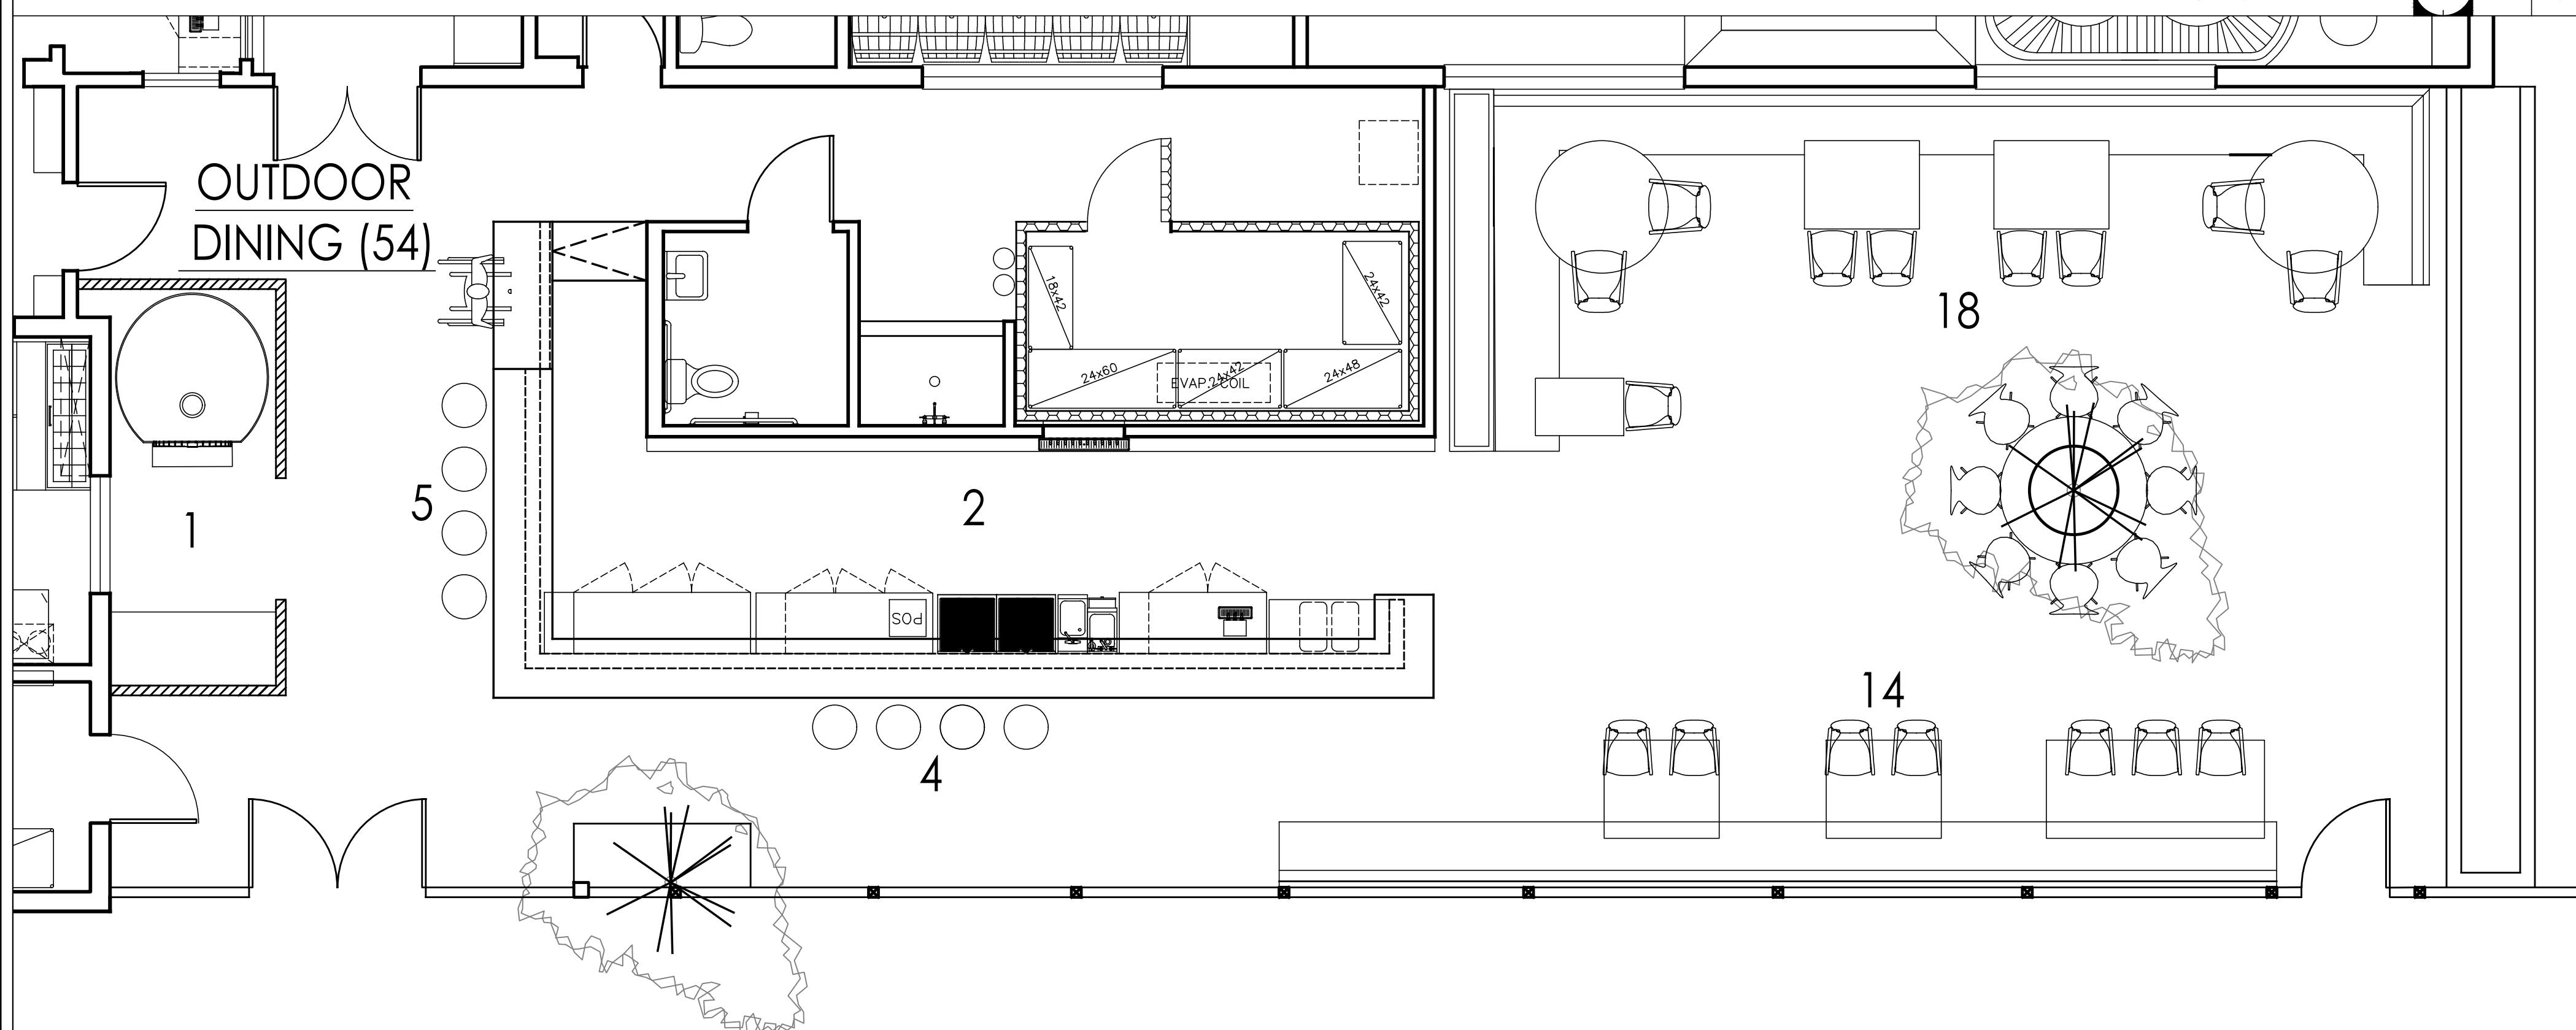
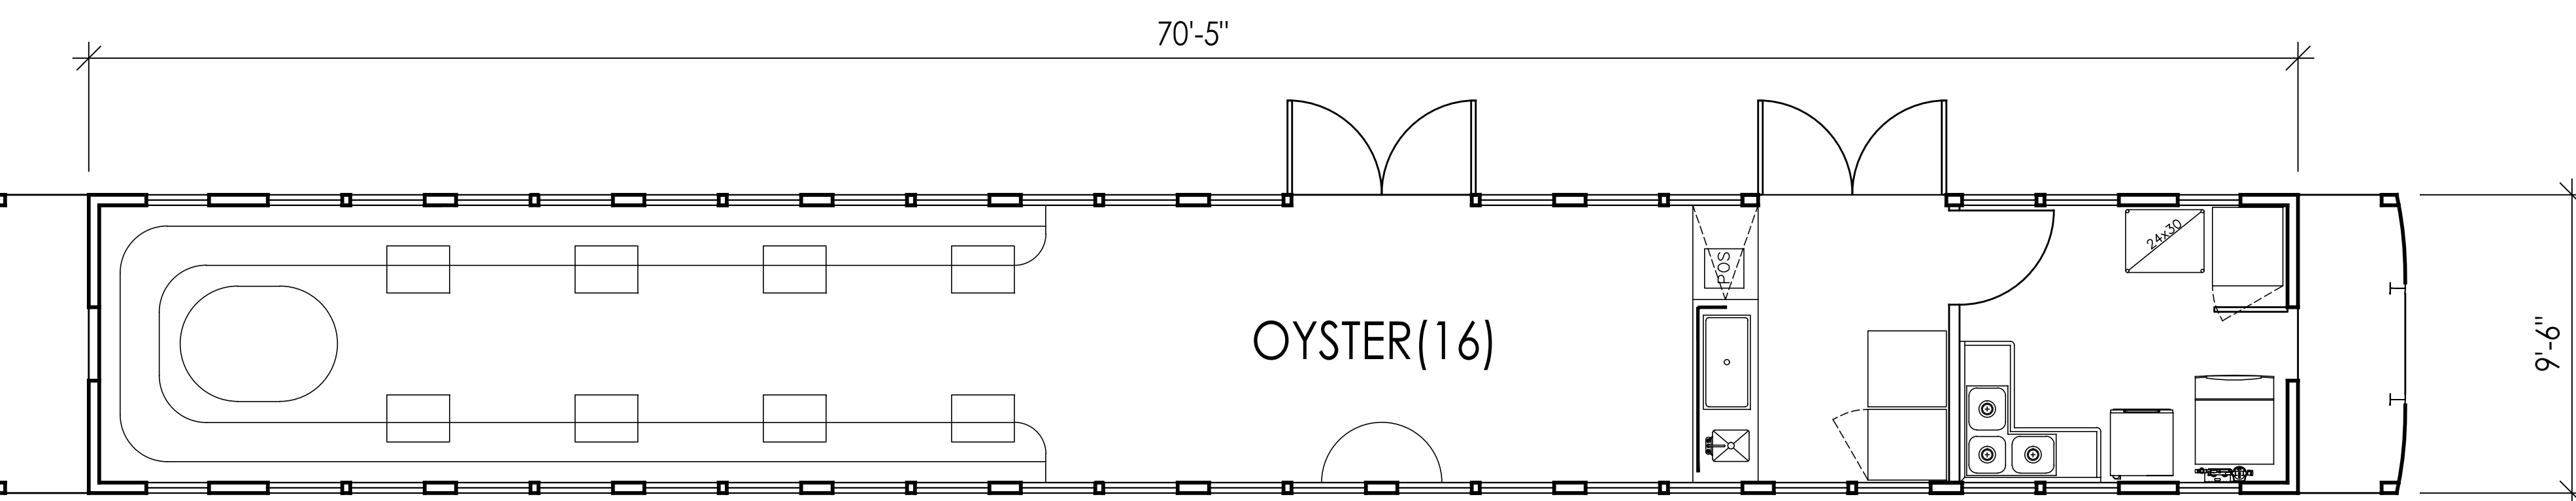


- REVISIONS TO APPROVED USE PERMIT
- APPROVED USE IN NEW LOCATION

CODE REVIEW PLAN

No.	Revision	Date

Project Manager
PETER STANLEY
Down By
Checked by
MITCH CONNER
Date
02.08.2022
Filename
A0.1_Planning Exhibits.dwg
Job Number
288-2101
Sheet

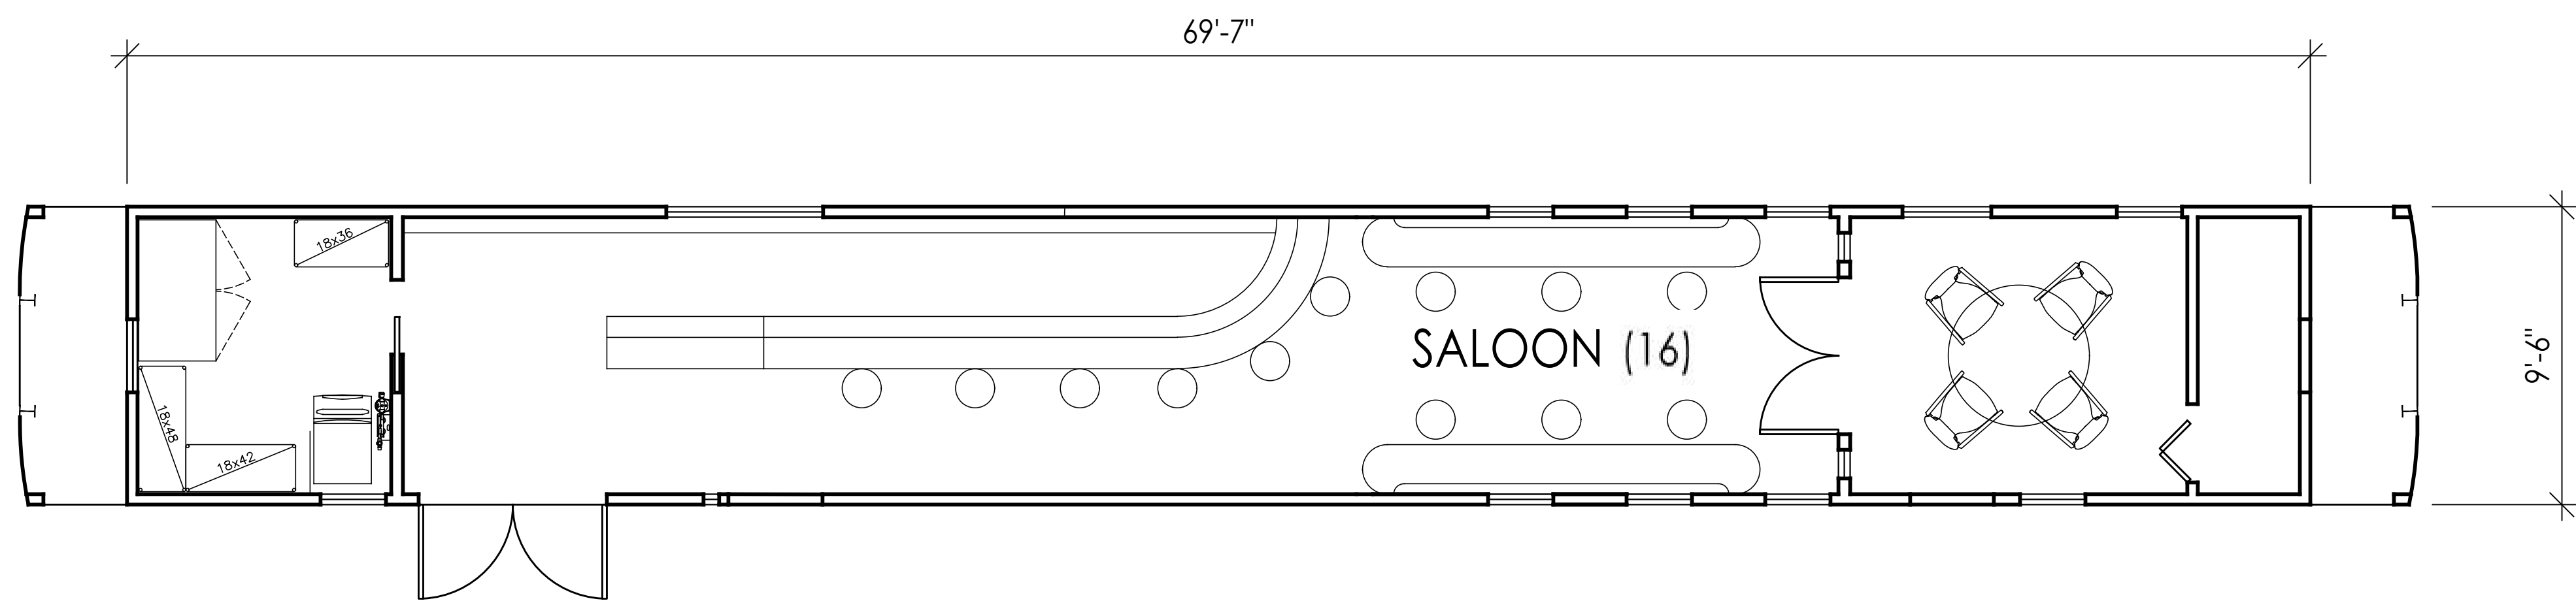

FLOOR PLANS

No.	Revision	Date


Project Manager
PETER STANLEY
Checked by
MITCH CONNER

Date
02.08.2022

File Name
A0.1_Planning Exhibits.dwg

Job Number
288-2101

Sheet
A0.2

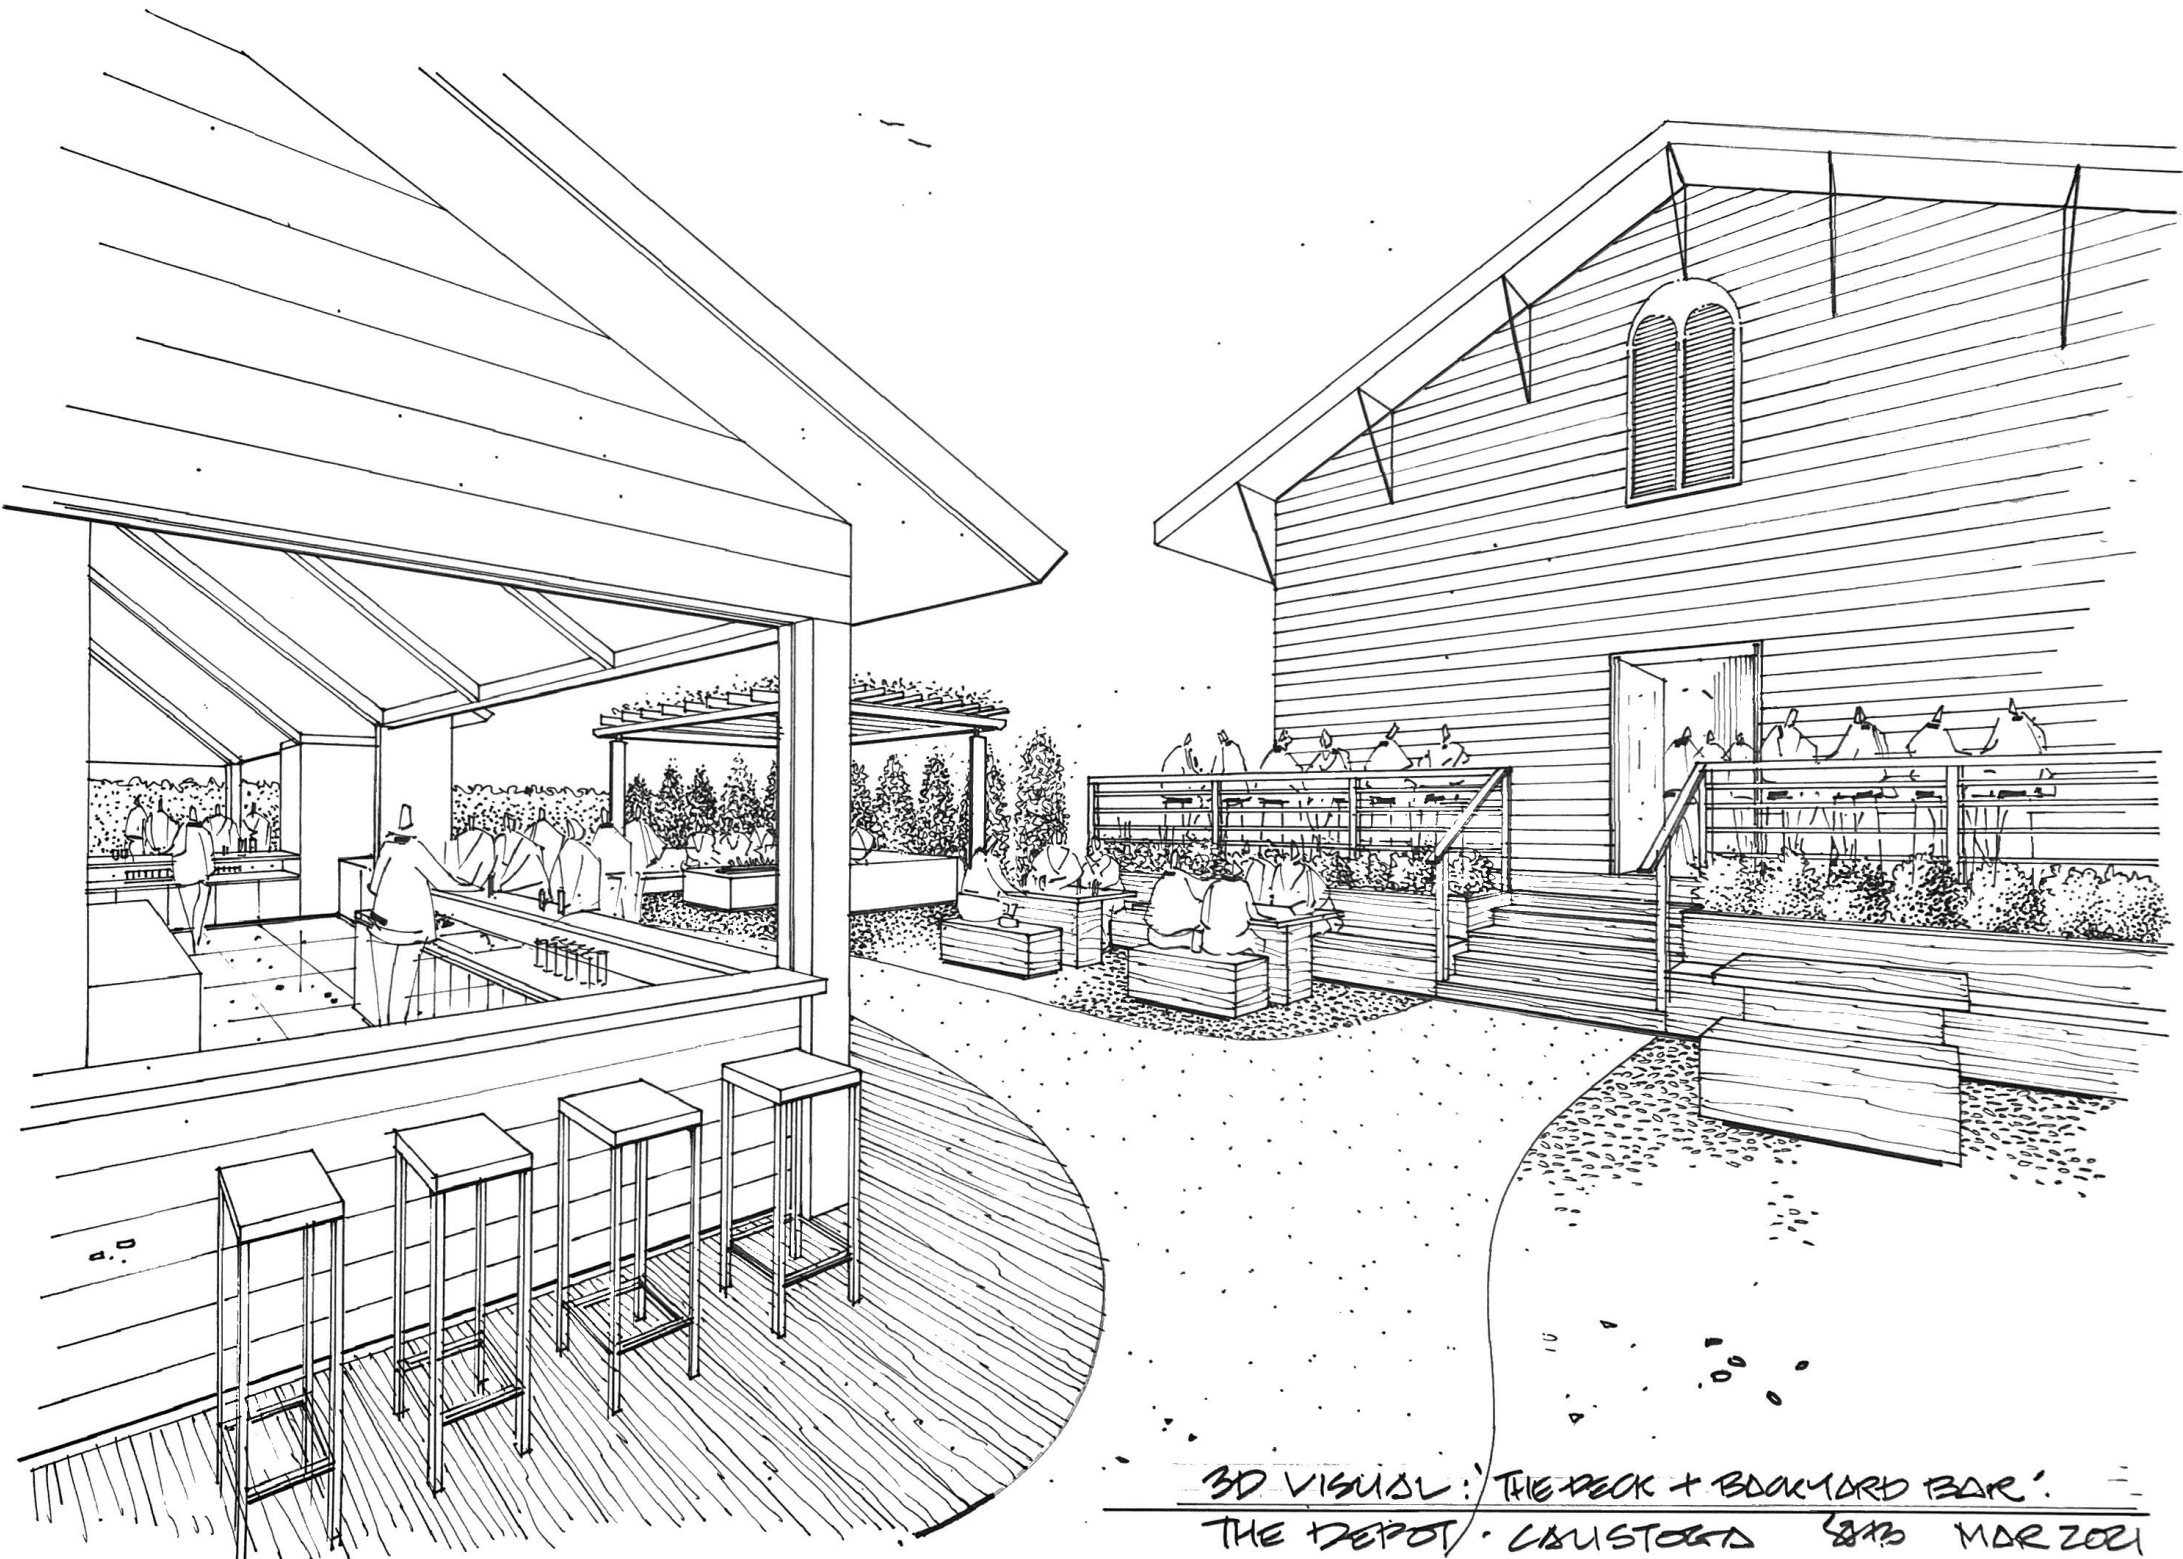

3D VISUAL: 'THE DECK + BACKYARD BAR'
THE DEPOT - CAUSTON 8/13 MAR 2021

TENANT or OWNER:
 NAME

ADDRESS

PROJECT:
 THE CALISTOGA DEPOT
 1458 LINCOLN AVENUE
 CALISTOGA, CA 94515

APN # 011-211-012


SHEET TITLE:
 EXISTING SITE PLAN



ARCHITECTS STAMP:

PRINT DATE: July 23, 2021


REVISION:

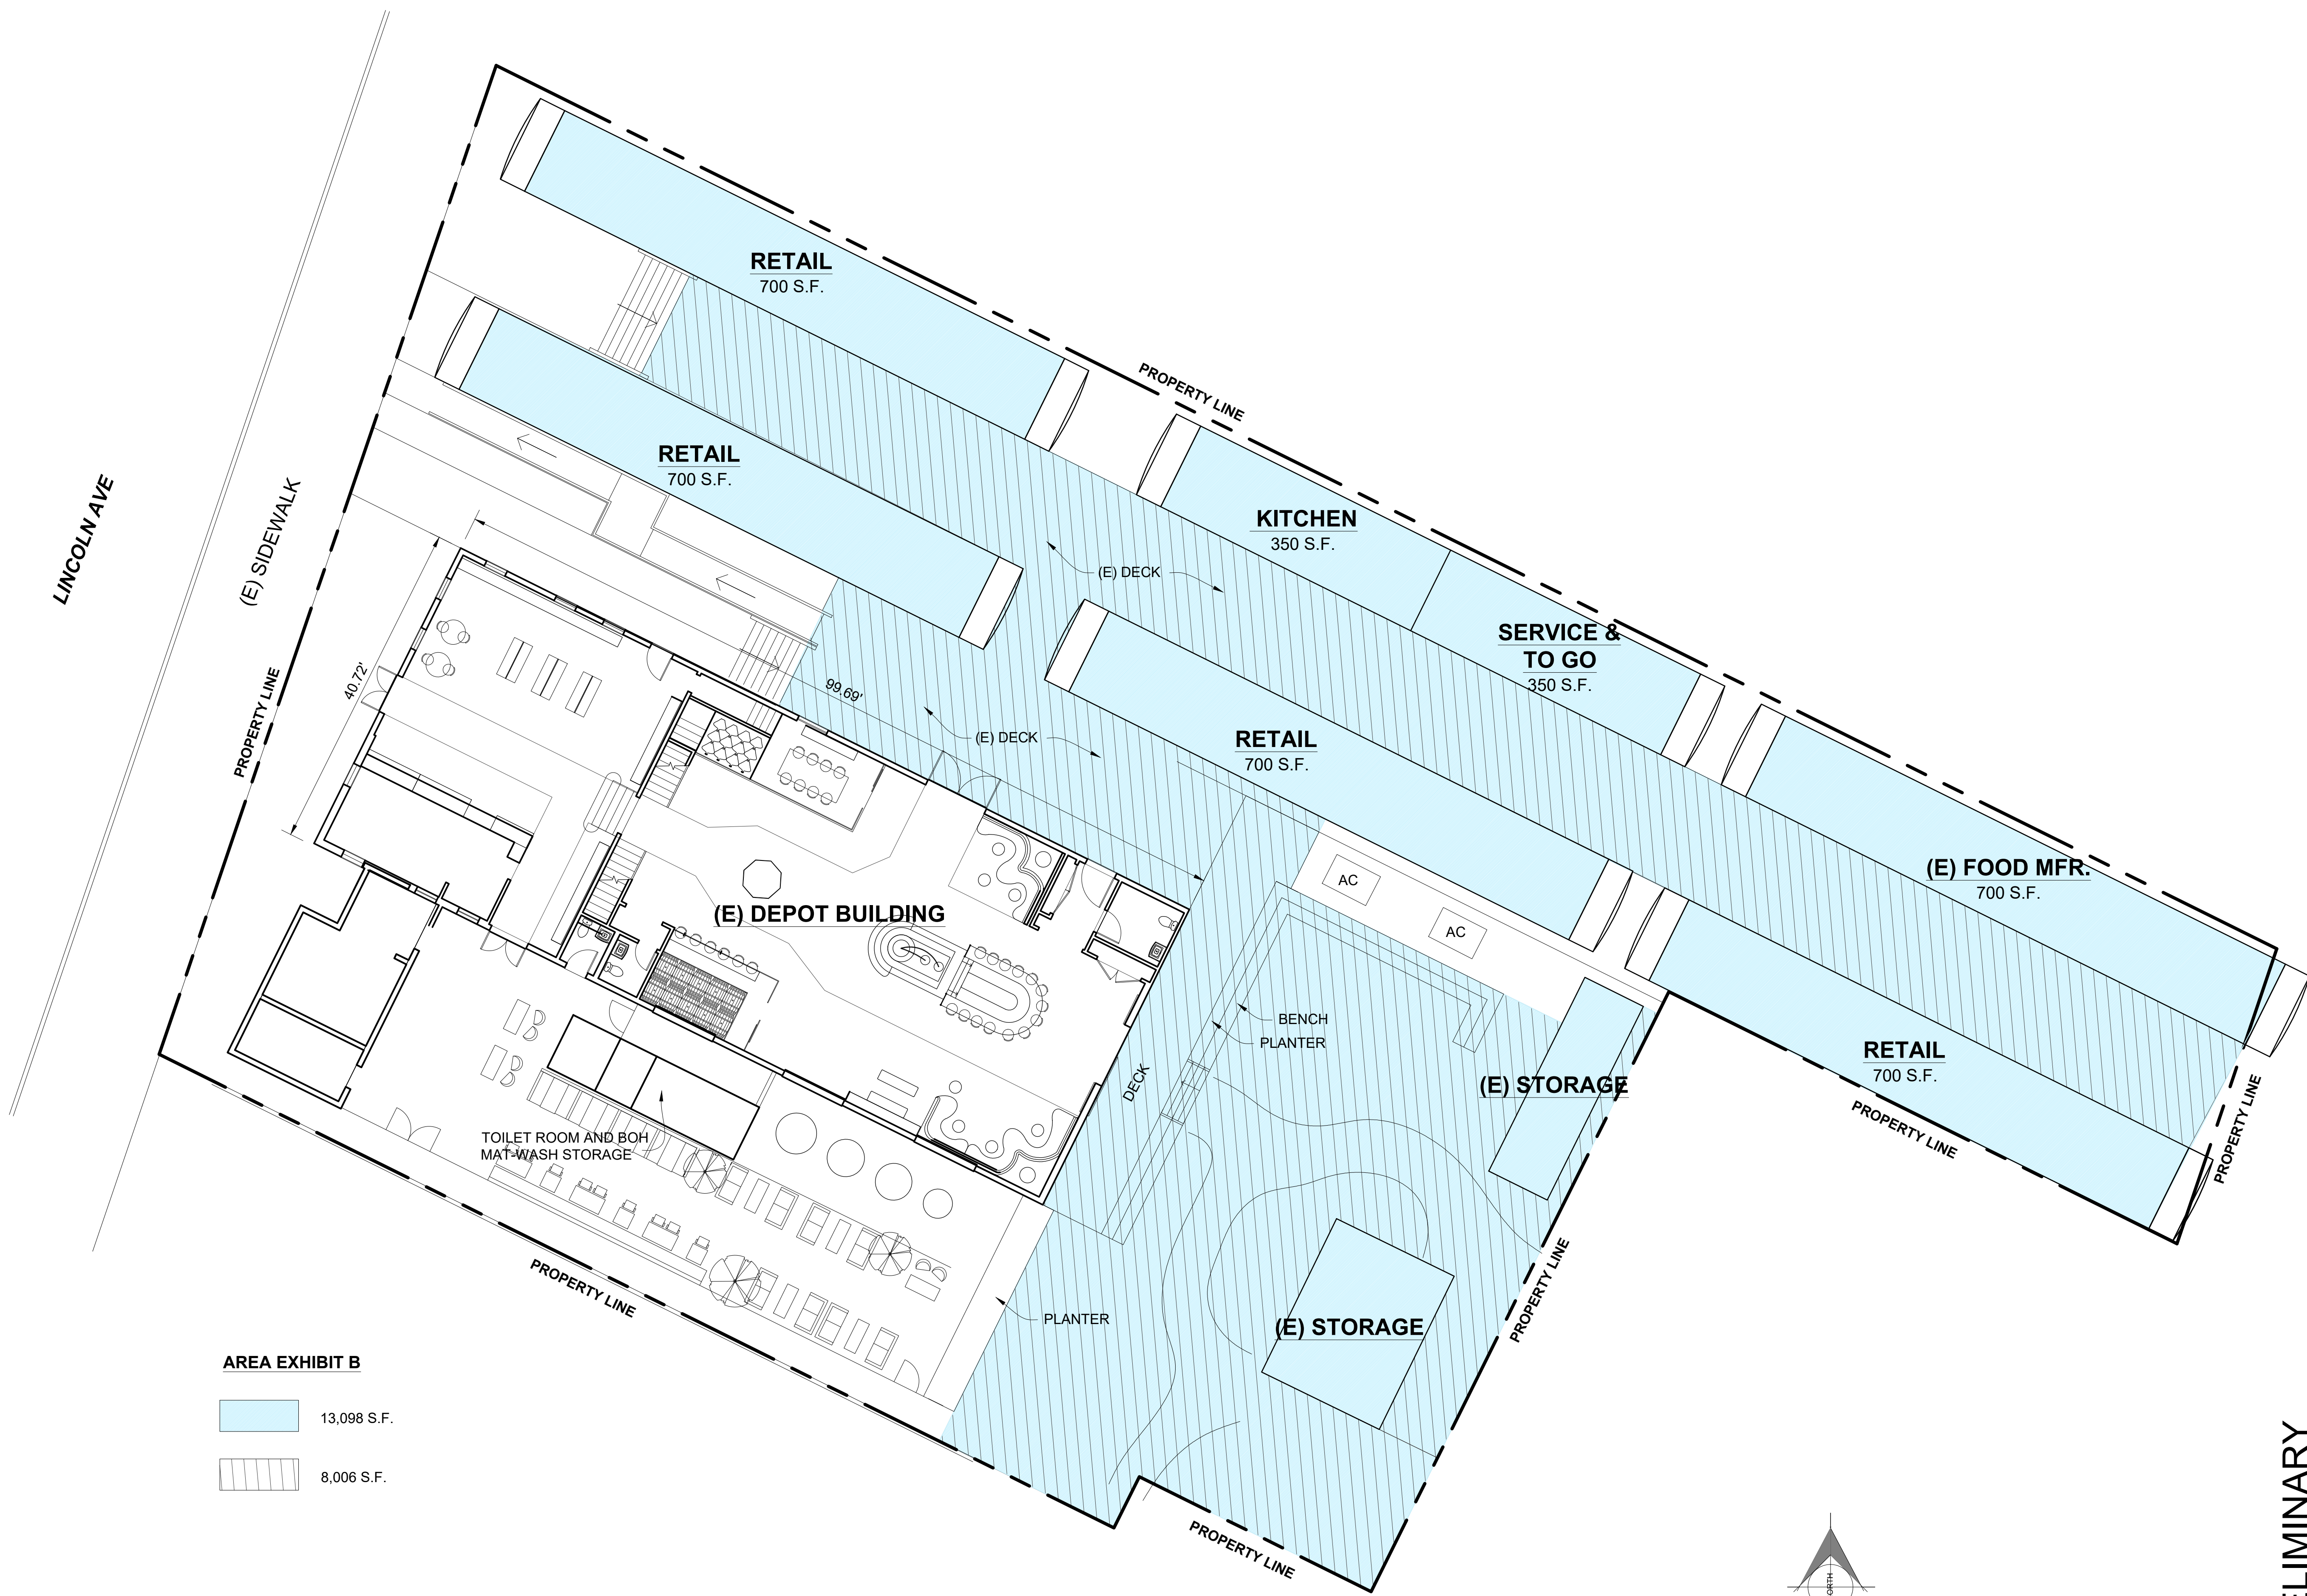SHEET:



AREA EXHIBIT B
 13,098 S.F.
 8,006 S.F.

(A) EXISTING SITE PLAN (EXHIBIT B)
 SCALE: 1" = 10'

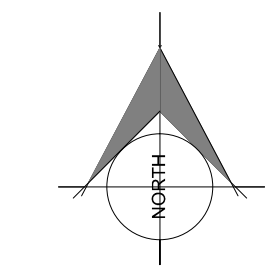


PREVIOUSLY APPROVED

PRELIMINARY

A1.1

N:\0_2021 Projects\21-102_California Depot - Better Collection\Cad Files\21-102_A1.1_Existing Site Plan.dwg, 7/23/2021 12:50:36 PM, E:\xy
 DWG to PDF.pc3

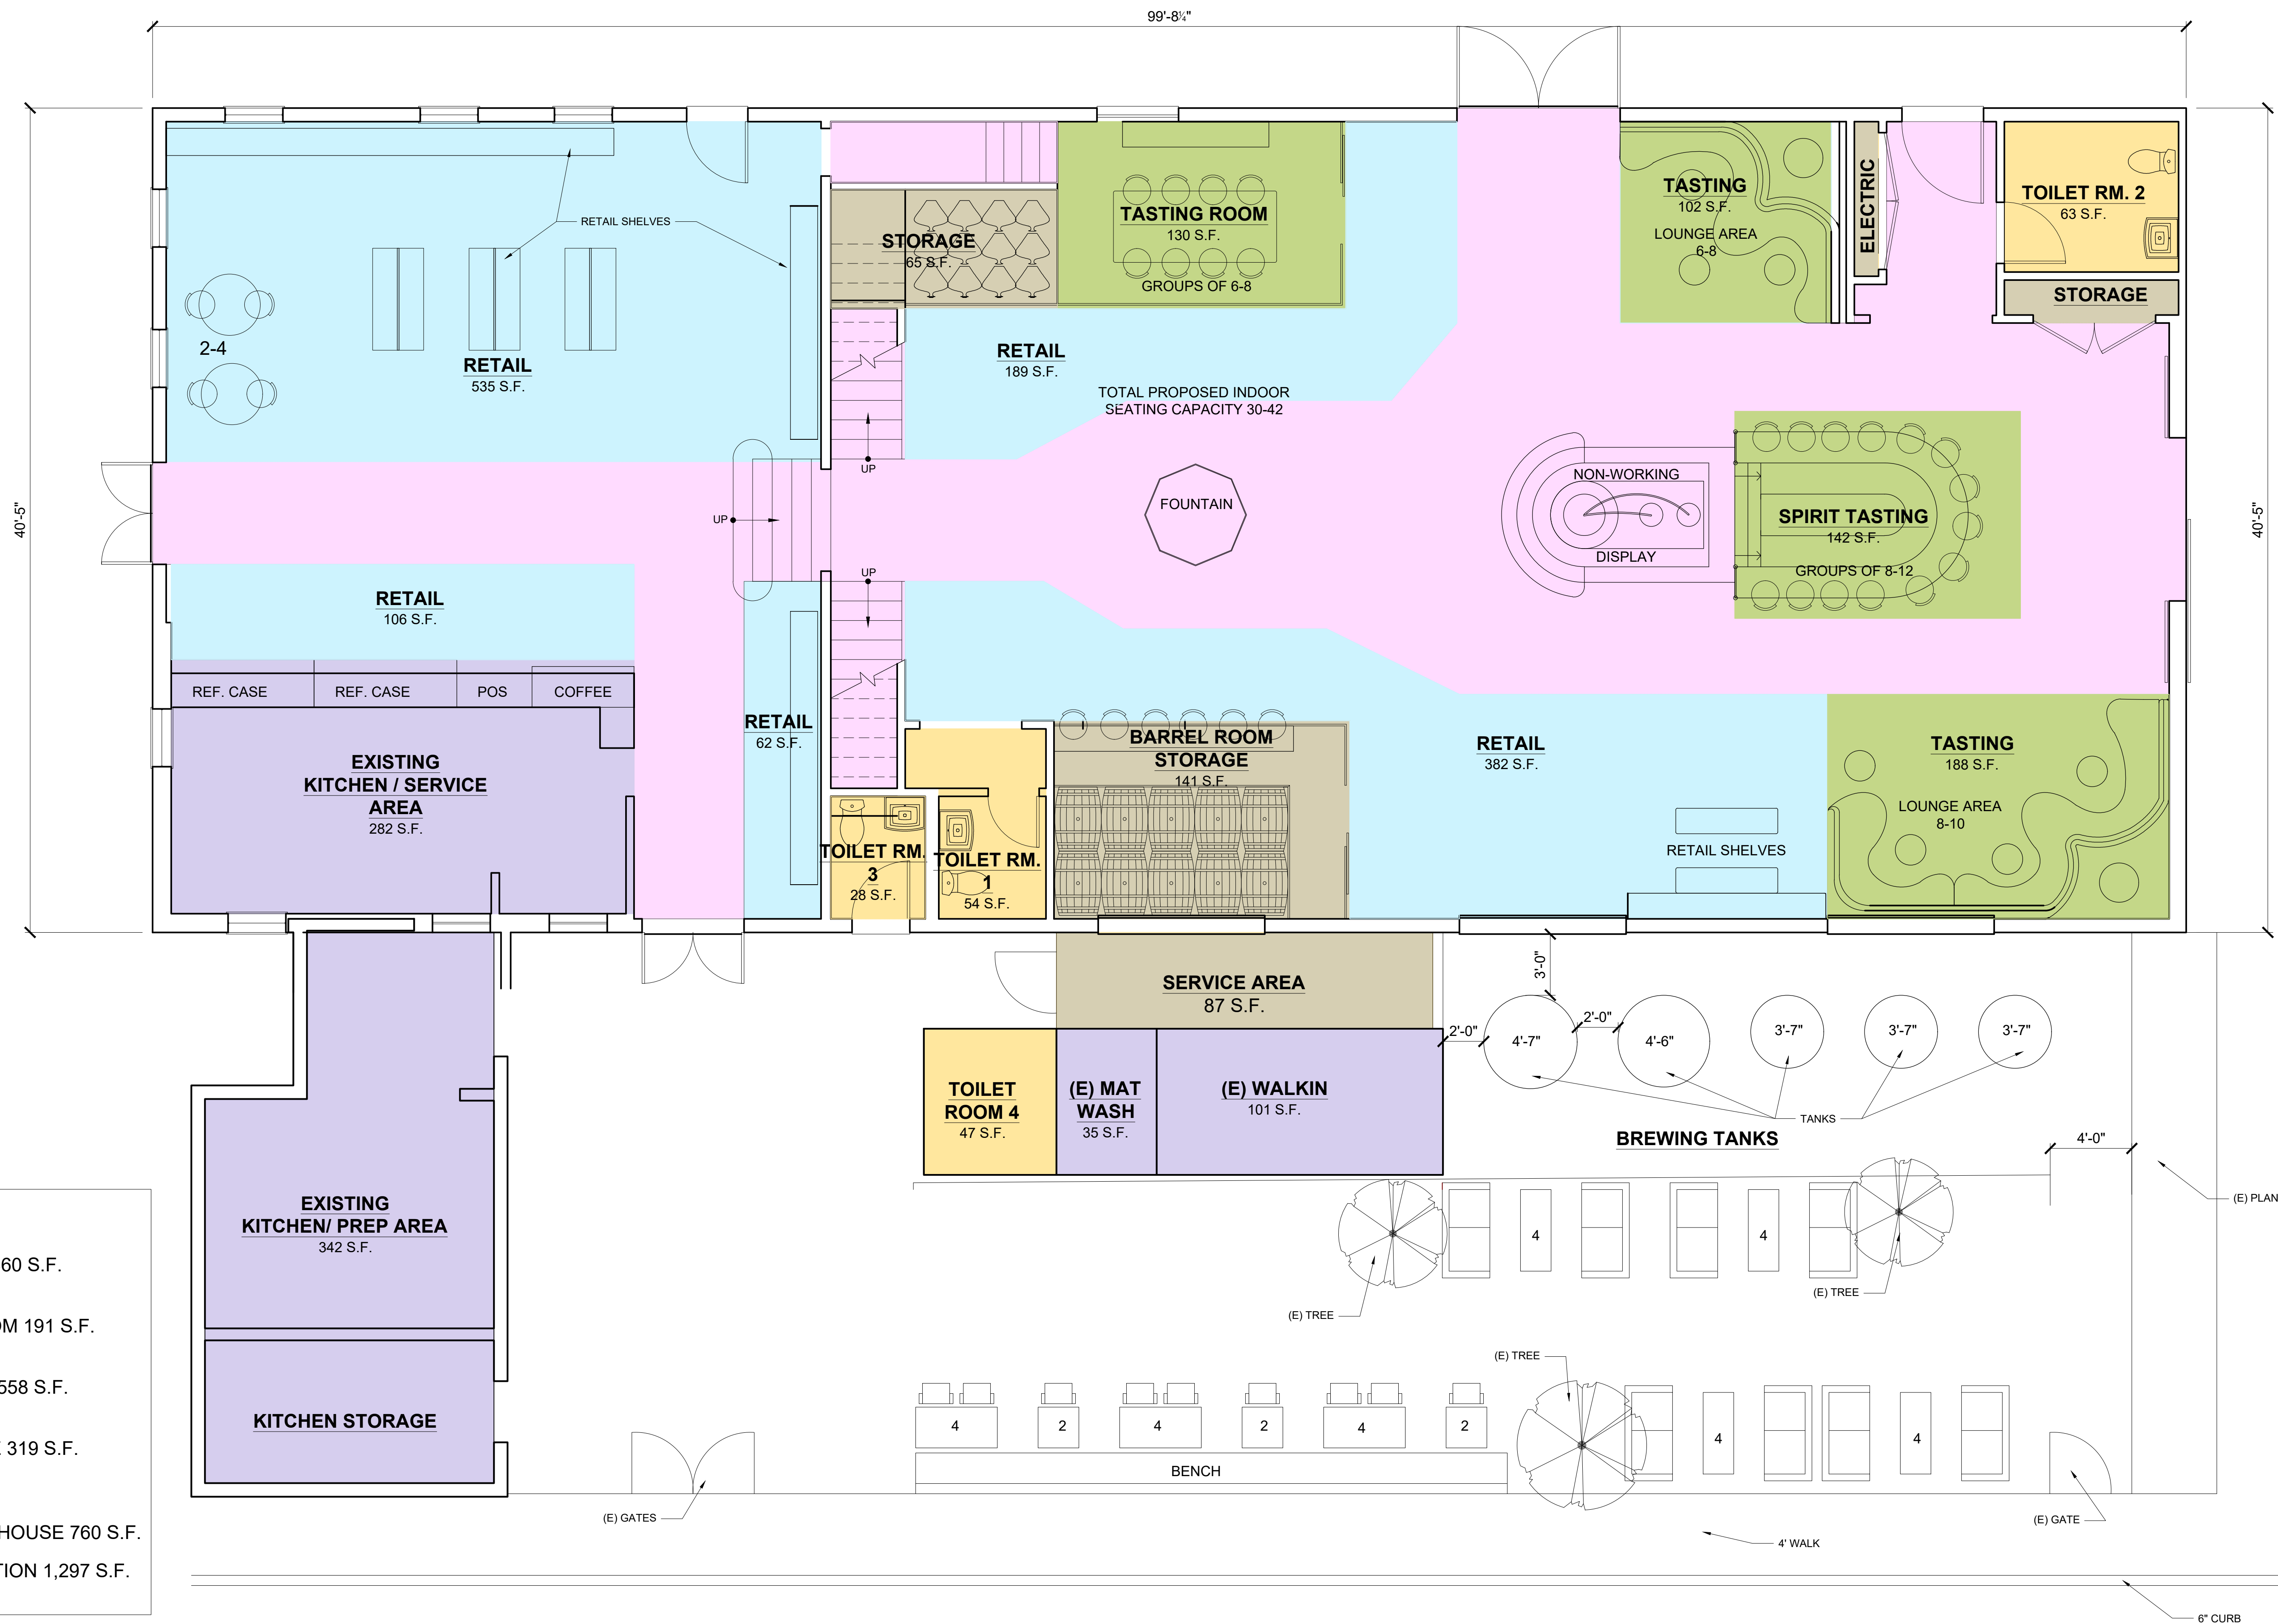

TOTAL AREAS

RETAIL	1460 S.F.
BATHROOM	191 S.F.
TASTING	558 S.F.
STORAGE	319 S.F.
KITCHEN BACK OF HOUSE	760 S.F.
CIRCULATION	1,297 S.F.

SEATING
 OUTDOOR = 34
 INDOOR = 42

(A) FLOOR PLAN (A)
 SCALE: 1/4" = 1'-0"

Napa Design Partners
 Architecture Interiors
 Planning Preservation
 Stephen R. Cuddy
 AIA, LEED AP, CHRIS
 Sarah A. Marshall
 AIA, SARA
 Jill N. Andrews
 ASID, NCIDQ, CID
 855 Bordeaux Way, Suite 250
 Napa, CA 94558
 707-275-5000
 NapaDesignPartners.com

Copyright 2021 Napa Design Partners, LLP.
 The drawings or written materials contained herein constitute the original and unpublished work of the architect. Reproduction, use or alteration in any form is strictly prohibited without the written consent of Napa Design Partners.

TENANT or OWNER:
 NAME
 ADDRESS

PROJECT:
 THE CALISTOGA DEPOT
 1458 LINCOLN AVENUE
 CALISTOGA, CA 94515

APN # 011-211-012
 SHEET TITLE:

FLOOR PLAN
 ARCHITECTS STAMP:

PRINT DATE: July 26, 2021

REVISION:

SHEET:

A2.1

PRELIMINARY

PREVIOUSLY APPROVED

N:\0_2021 Projects\21-001 Calistoga Depot - Barrel Collection\Cad Files\21-001_A1 Floor Plan.dwg, 7/26/2021 10:25:52 AM, E:\p...
 DWG to PDF.pc3