

EXTERIOR

1x8 PINE SIDING ON REAR

LASTER / STUCCO

PLATE

8'


FLOOR

1'

CEILING

10'-6"

FLOOR

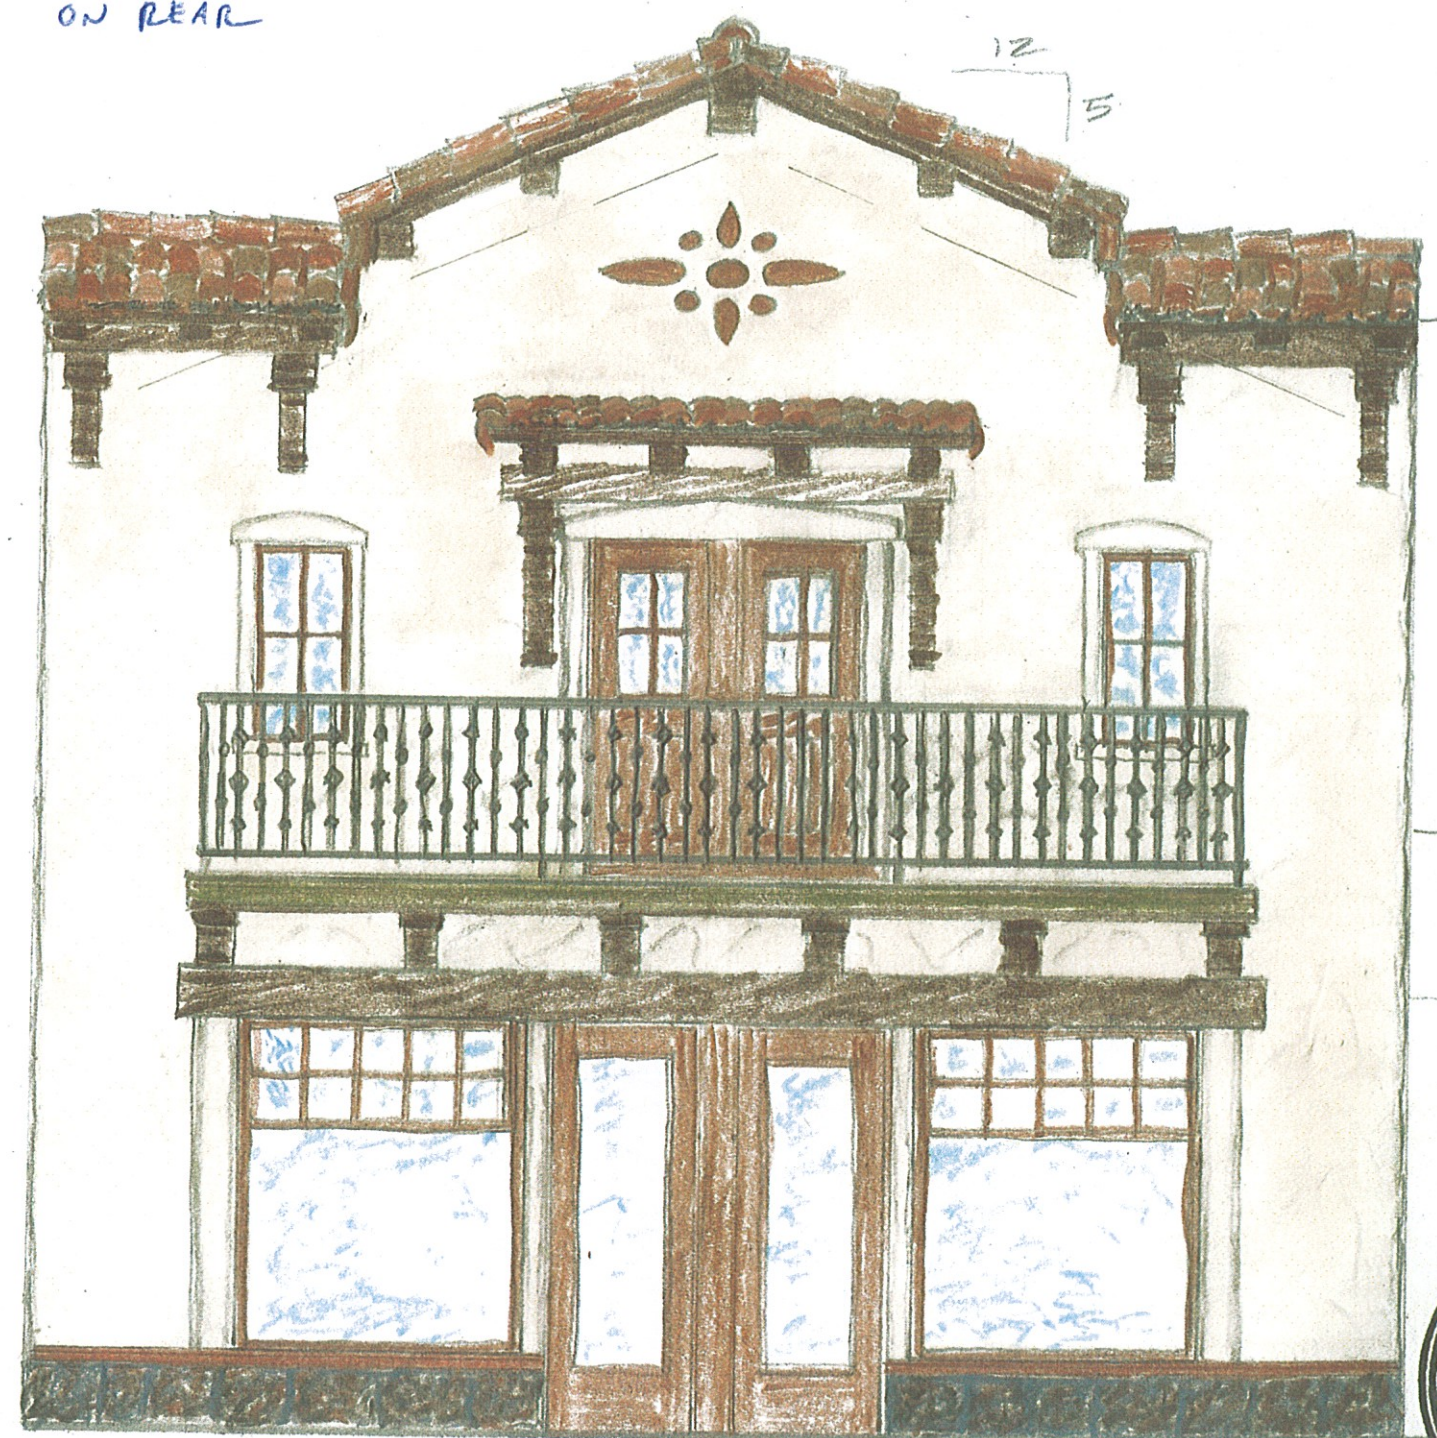

Redland Clay Tile

Sandcast Series - Baja Mission




CANOPY

SUGAR DADDY'S




1329 LINCOLN AVENUE, CALISTOGA

BEHR

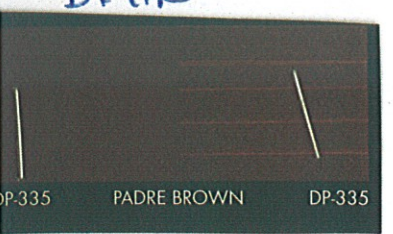

TIMBERS - DISTRESSED / ROUGH SAW D.F.
UNDERNEATH DECK - (2x8 SPF)
WOOD TRIM AS INDICATED (CEDAR)

BEHR

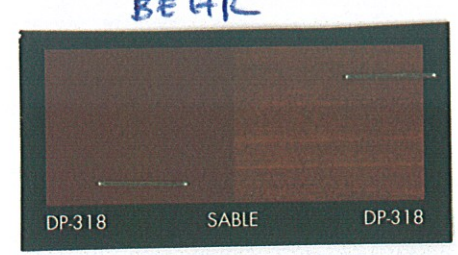

- DOOR AND WINDOW STAIN ON WOOD

LOCALLY QUARRIED LIMESTONE TO MATCH LINCOLN AVE. SPA

MARVIN WOOD WINDOWS



OWENS CORNING

MAIN ROOF BEACHWOOD

