

Sign Plans / Permit Submittal 6/5/08



800.675.3343 707.485.7555
Fax 707.485.5081
2701 Road I Redwood Valley, CA 95470
ParamountSignContractors.com
Lic. 636883



Rainbow Ag Service
1856 Lincoln Ave
Calistoga



Double Sided Sign
Internally Illuminated
Sign Area = 34 Sq. Ft.

Side View

3' x 6' Sign Cabinet



4' x 4' Sign Cabinet
w/ Convex Face

Texture Finish over Alum.
Pole Cladding Painted
KM 215





6'-0"

12" Thick Sign Cabinet




John Deere Std
4x4 Sign Faces

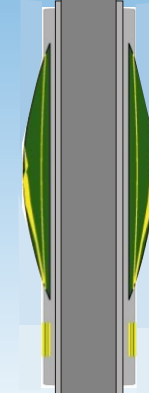

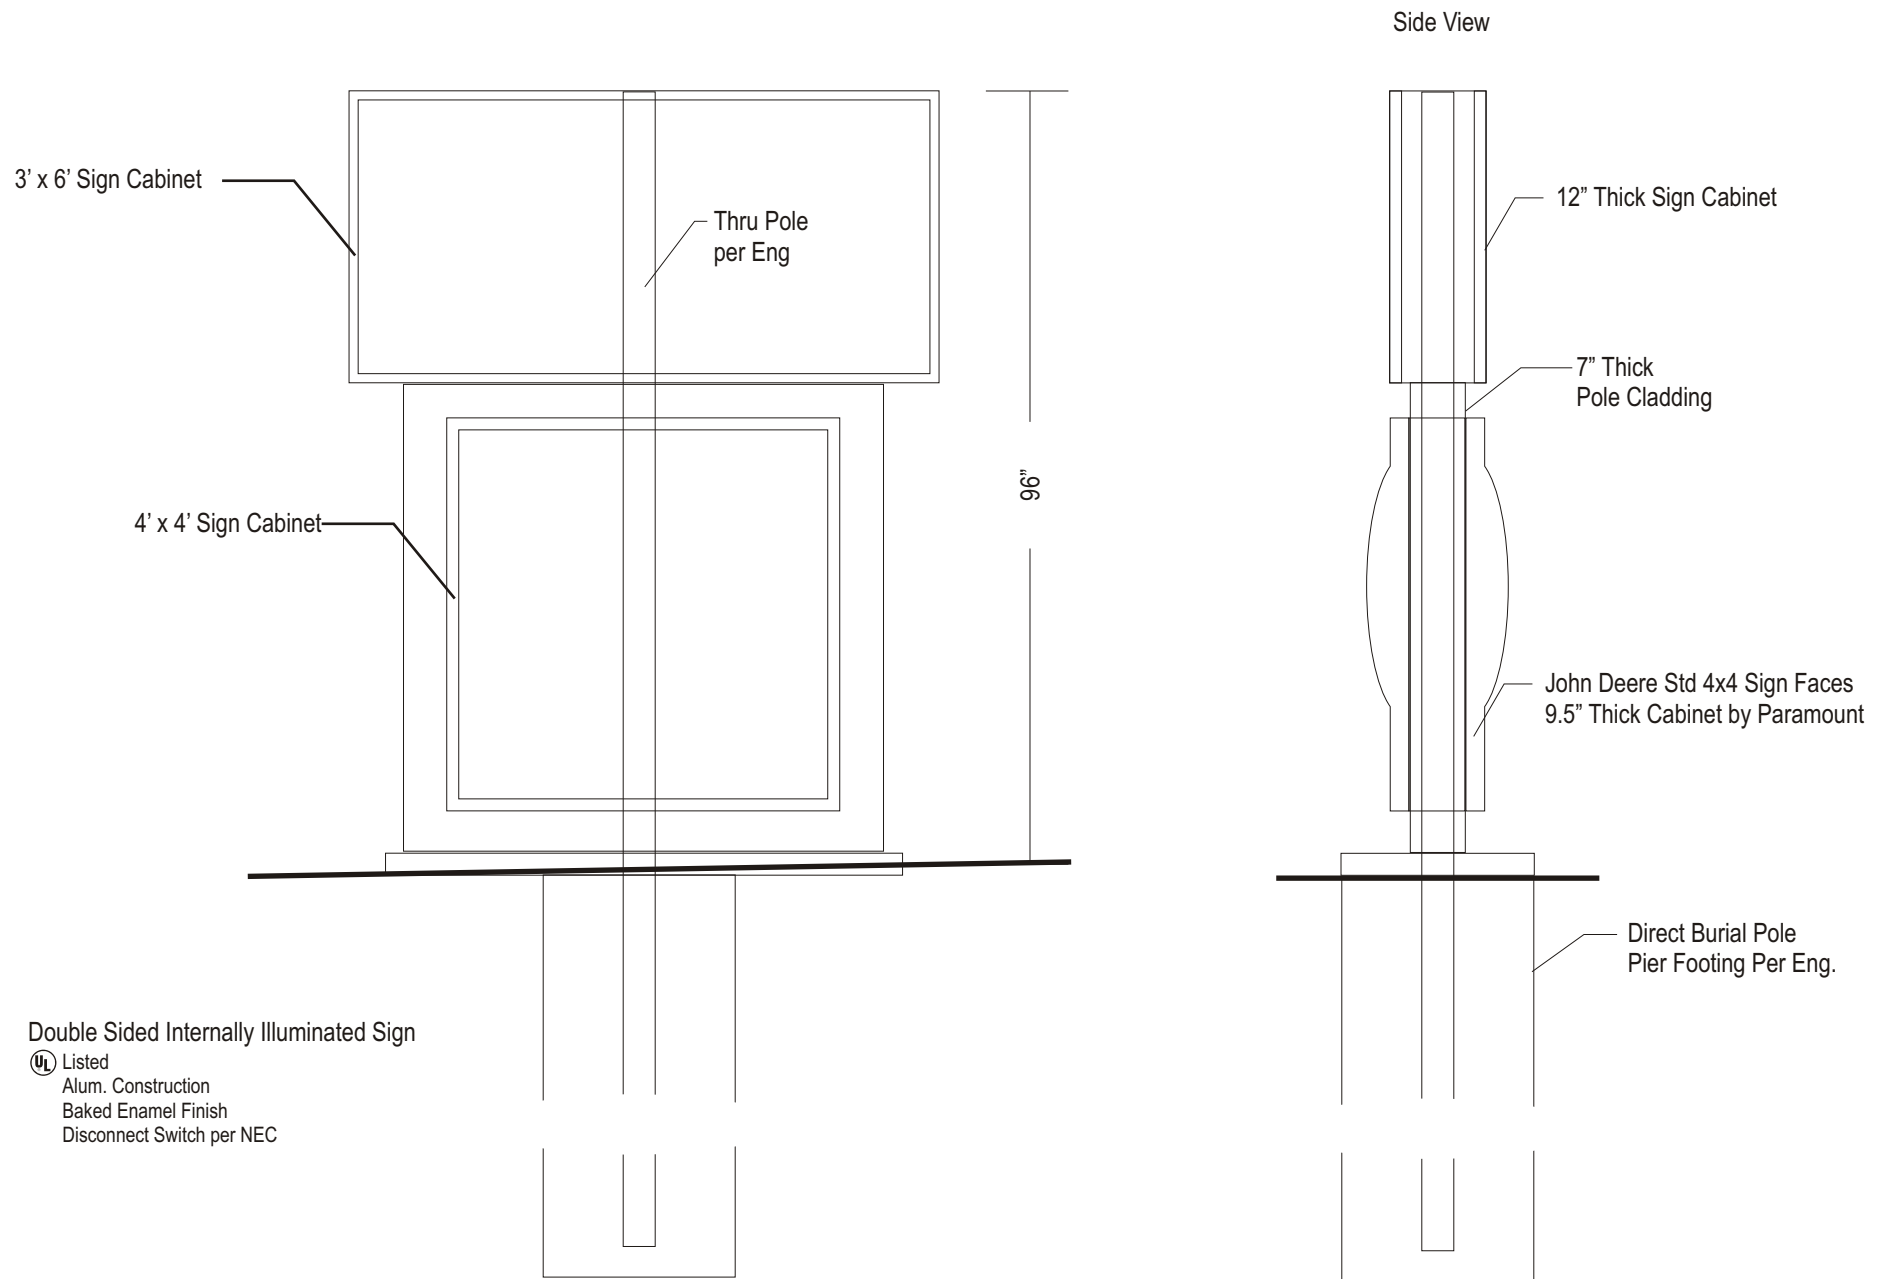

PROJECT	LOCATION	DESCRIPTION	PHASE	SCALE	DATE/REVISIONS	PAGE
Rainbow Agricultural Services	Calistoga	ID Signage	Permit Approval	1/2" = 1'	6/5/08	2

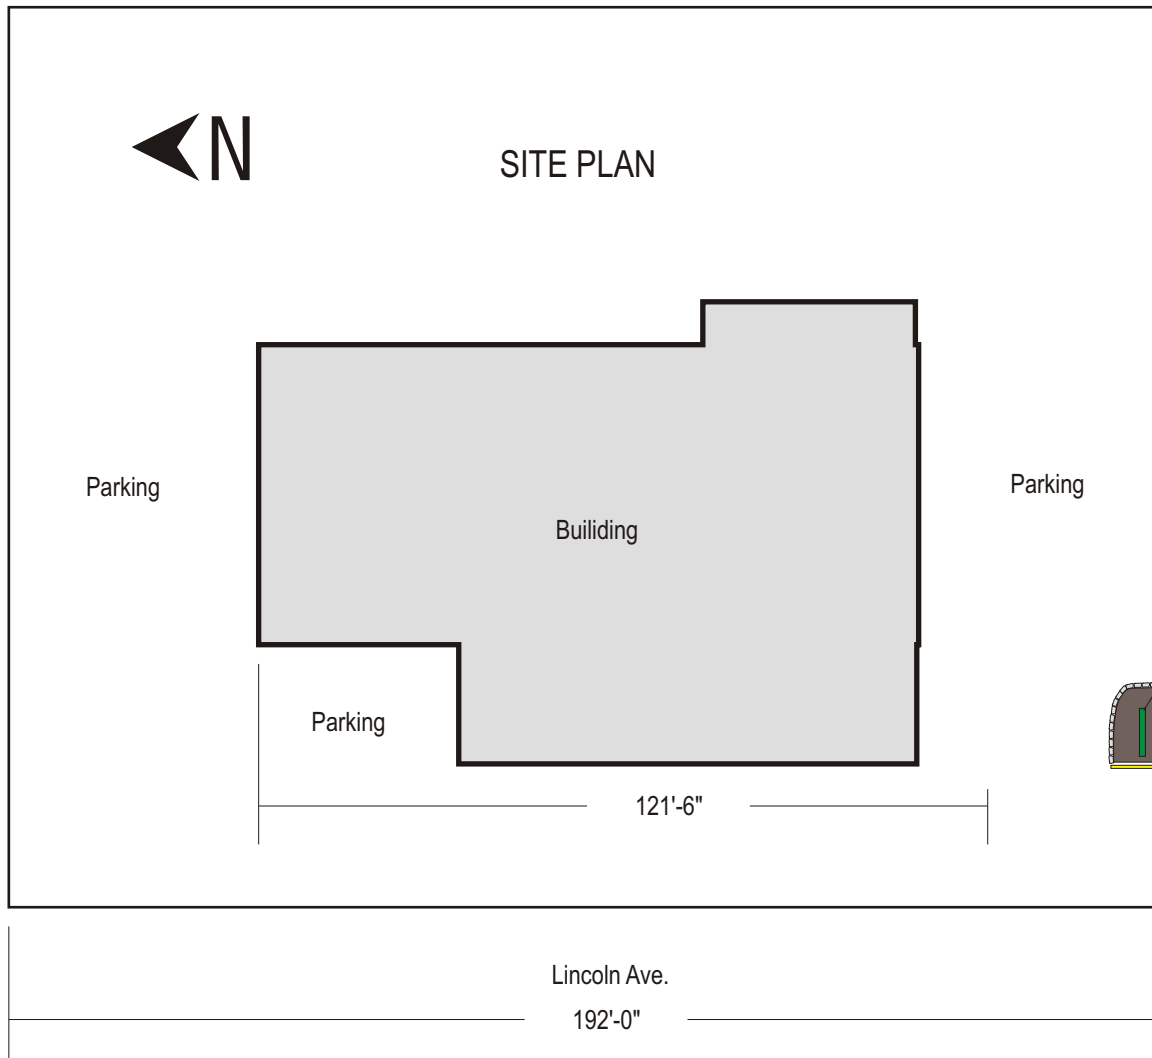

Proposed Location



Proposed Sign Location (behind Yellow Curb)

