

NAPA RIVER BRIDGE REPLACEMENT

On SR 29 (Lincoln Avenue) In Calistoga






Presentation Outline

1. Project Description
2. Project Plans
3. Communication Plan
4. Schedule
5. Question & Answer



Project Description: Existing Details

- ▶ In 1919, two span bridge was originally built
- ▶ In 1952, it was widened on both sides

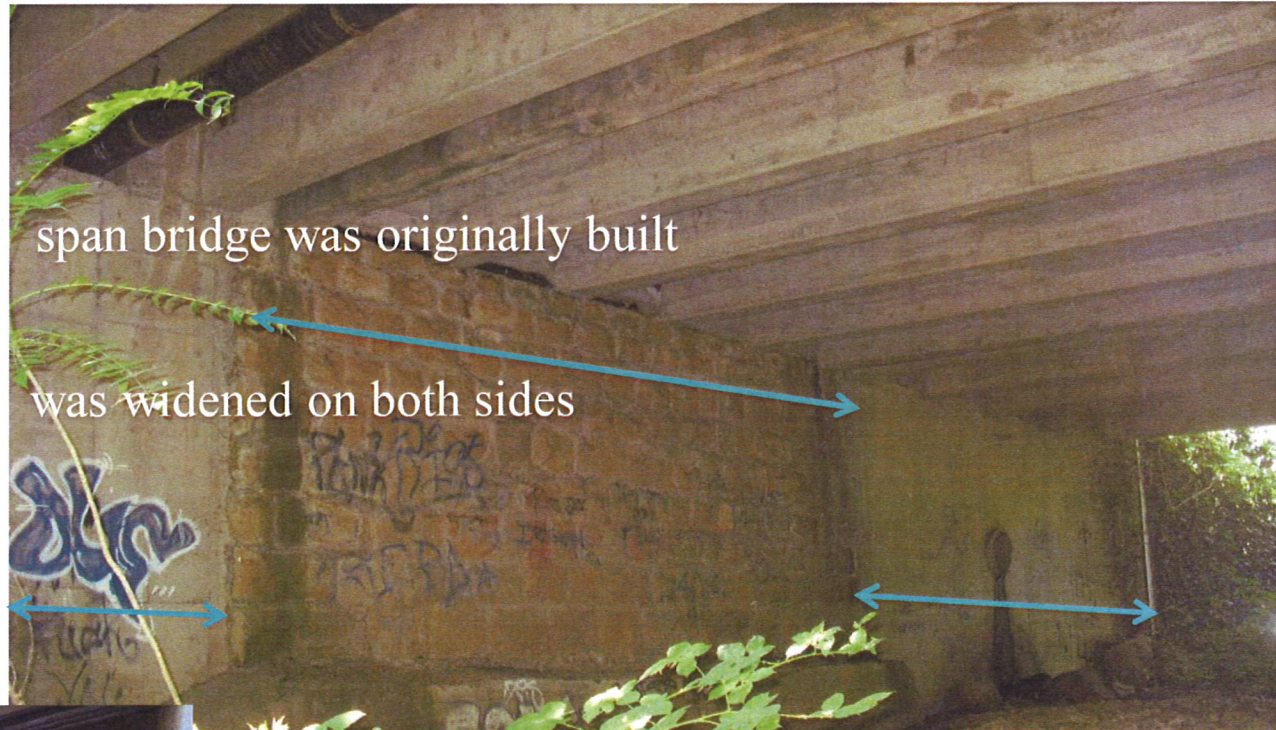

Project Description: Need & Purpose

- ▶ Scour hole at Pier 2 (Center Support)
- ▶ History of settlement.
- ▶ Longitudinal cracks on bridge deck
- ▶ Spalls with exposed reinforcements

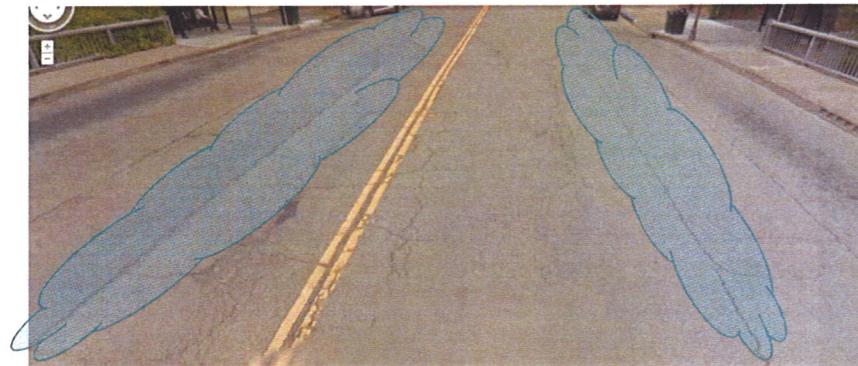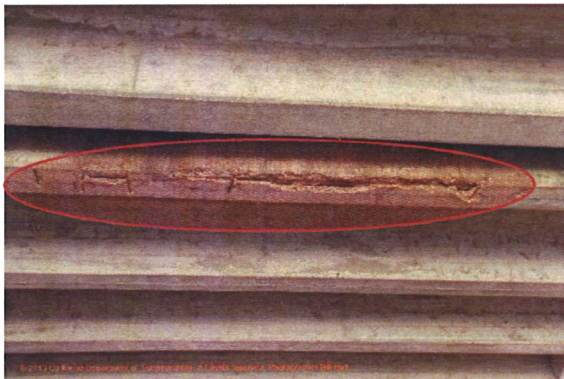


Project Description: Environmental Clearance

CEQA		NEPA	
Environmental Determination			
Statutory Exemption	<input type="checkbox"/>		
Categorical Exemption	<input type="checkbox"/>	Categorical Exclusion	<input checked="" type="checkbox"/>
Environmental Document			
Initial Study or Focused Initial Study with proposed Negative Declaration (ND) or Mitigated ND	<input checked="" type="checkbox"/>	Routine Environmental Assessment with proposed Finding of No Significant Impact	<input type="checkbox"/>
		Complex Environmental Assessment with proposed Finding of No Significant Impact	<input type="checkbox"/>
Environmental Impact Report	<input type="checkbox"/>	Environmental Impact Statement	<input type="checkbox"/>



- US Fish and Wildlife Service
- State Historic Preservation Officer
- US Army Corps of Engineers
Permit 404
- Regional Water Quality Control Board, 401
- CA Department of Fish and Game,
Permit 1602 & ITP

Project Plan: Stage Construction

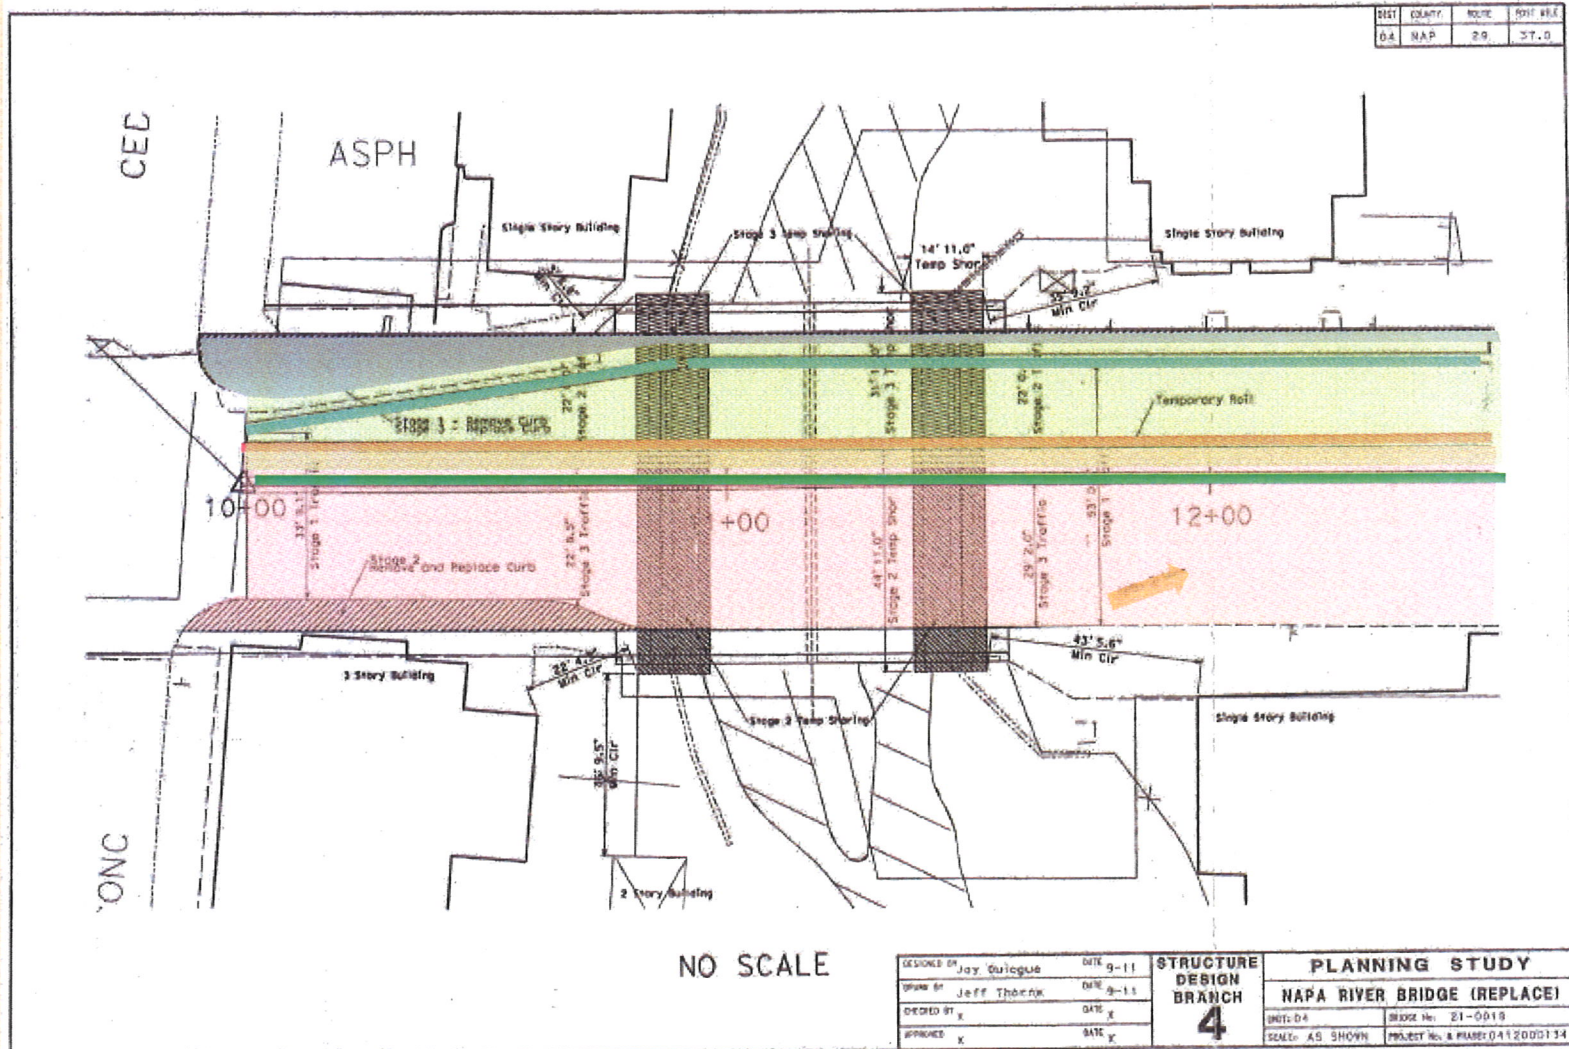

DIST	COUNTY	ROUTE	POST MILE
04	NAP	29	27.0

NO SCALE

DESIGNED BY <i>Jay Guicigue</i>	DATE 9-11
DRAWN BY <i>Jeff Thorak</i>	DATE 9-11
CHECKED BY <i>x</i>	DATE <i>x</i>
APPROVED <i>x</i>	SATC <i>x</i>


STRUCTURE
DESIGN
BRANCH
4

PLANNING STUDY	
NAPA RIVER BRIDGE (REPLACE)	
UNIT: D4	BRIDGE No: Z1-0019
SCALE: AS SHOWN	PROJECT No. & NUMBER: 0412000134

DRAWN BY: JEFF THORAK DATE: 9-11-11
 CHECKED BY: [Signature] DATE: [Blank]
 APPROVED BY: [Signature] DATE: 9-11-11




Project Plan: Stage Construction (first summer)

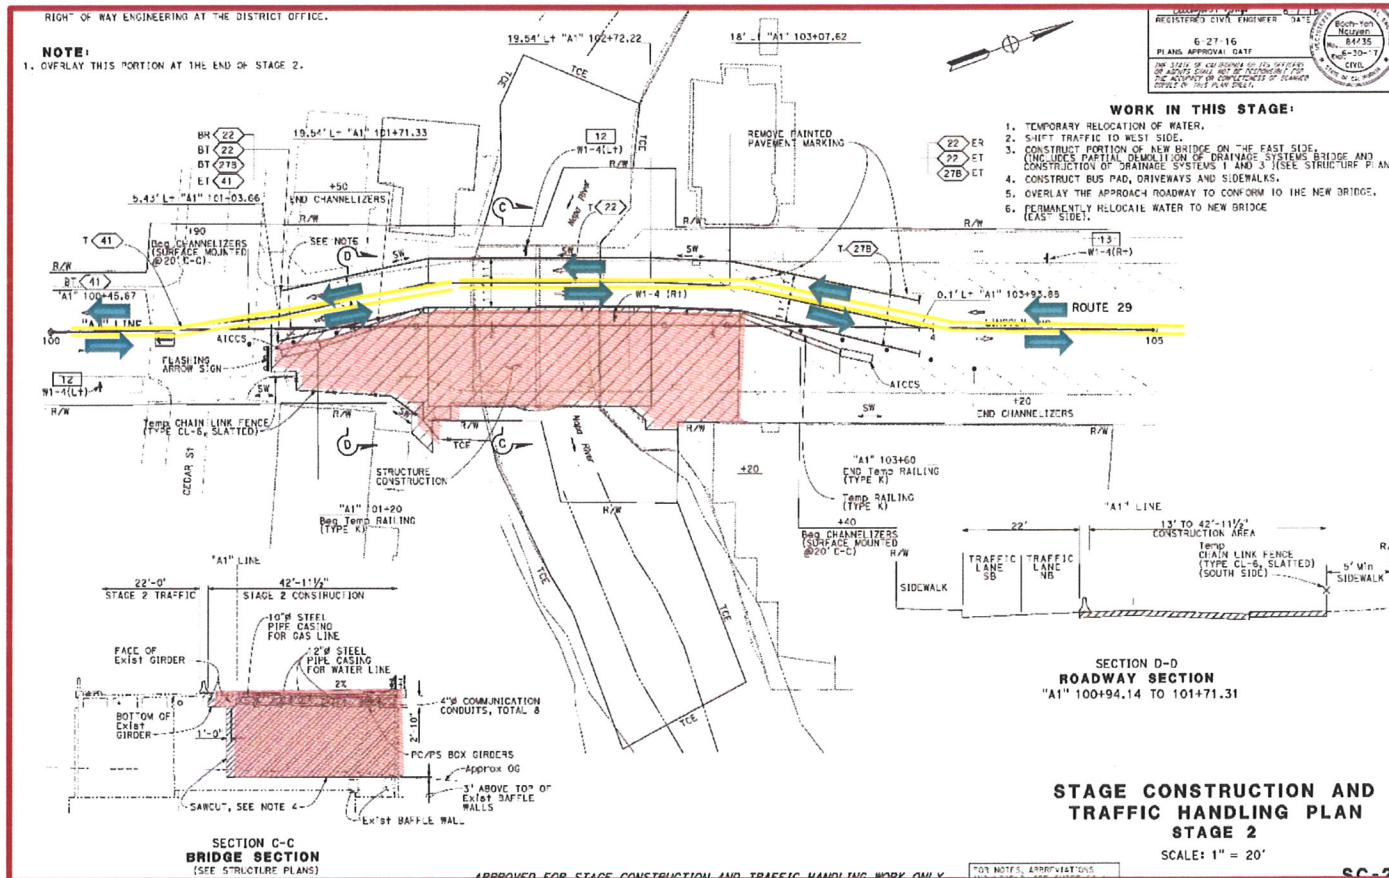

Project Plan: Stage Construction (first summer)




Project Plan: Stage Construction (second summer)

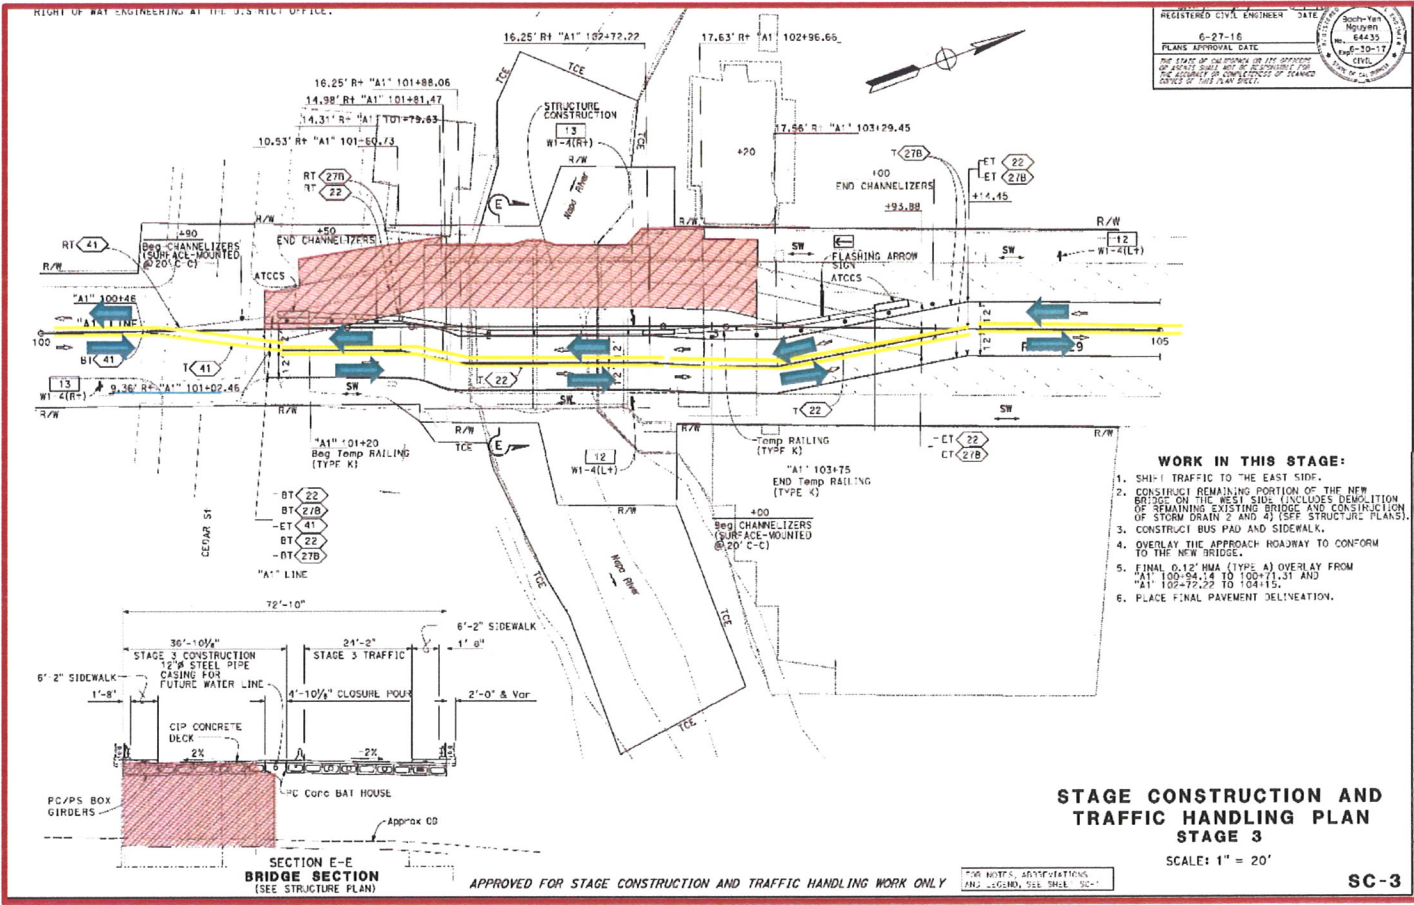

Project Plan: Stage Construction (second summer)



Project Plan: Detour

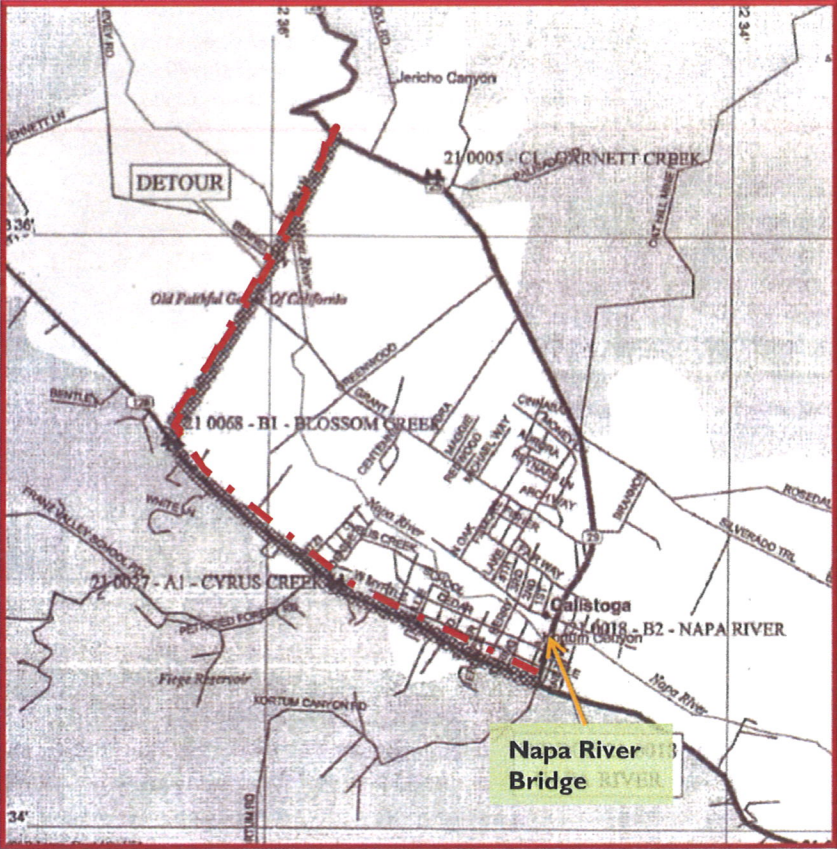

Communication Plan

- **E-mail Stakeholders** (cities, counties, elected officials, emergency services, employers, businesses)
- **Flyers** (direct mailing to businesses and residents)
- **Press Releases** (to newspaper, radio and television Media)
- **Post on Social Media** (D4 Website, Facebook, Twitter)
- **Coordinate with MTC** (511 Travel Information System)

Communication Plan

- **Local Agencies**
- **CHP**
- **Caltrans Maintenance**
- **Public Affairs**
- **Prime Contractor**
- **Caltrans TMP/TMC**

For more information, go to Caltrans Webpage

<http://www.dot.ca.gov/dist4/29bridgecalistoga/>

or contact:

Caltrans PIO – Vince Jacala (510)286-5206 (vince.jacala@dot.ca.gov)


Project Manger – Kelly Hirschberg (510) 286-4925 (kelly.Hirschberg@dot.ca.gov)



Project Schedule




1 inch = 20 ft.

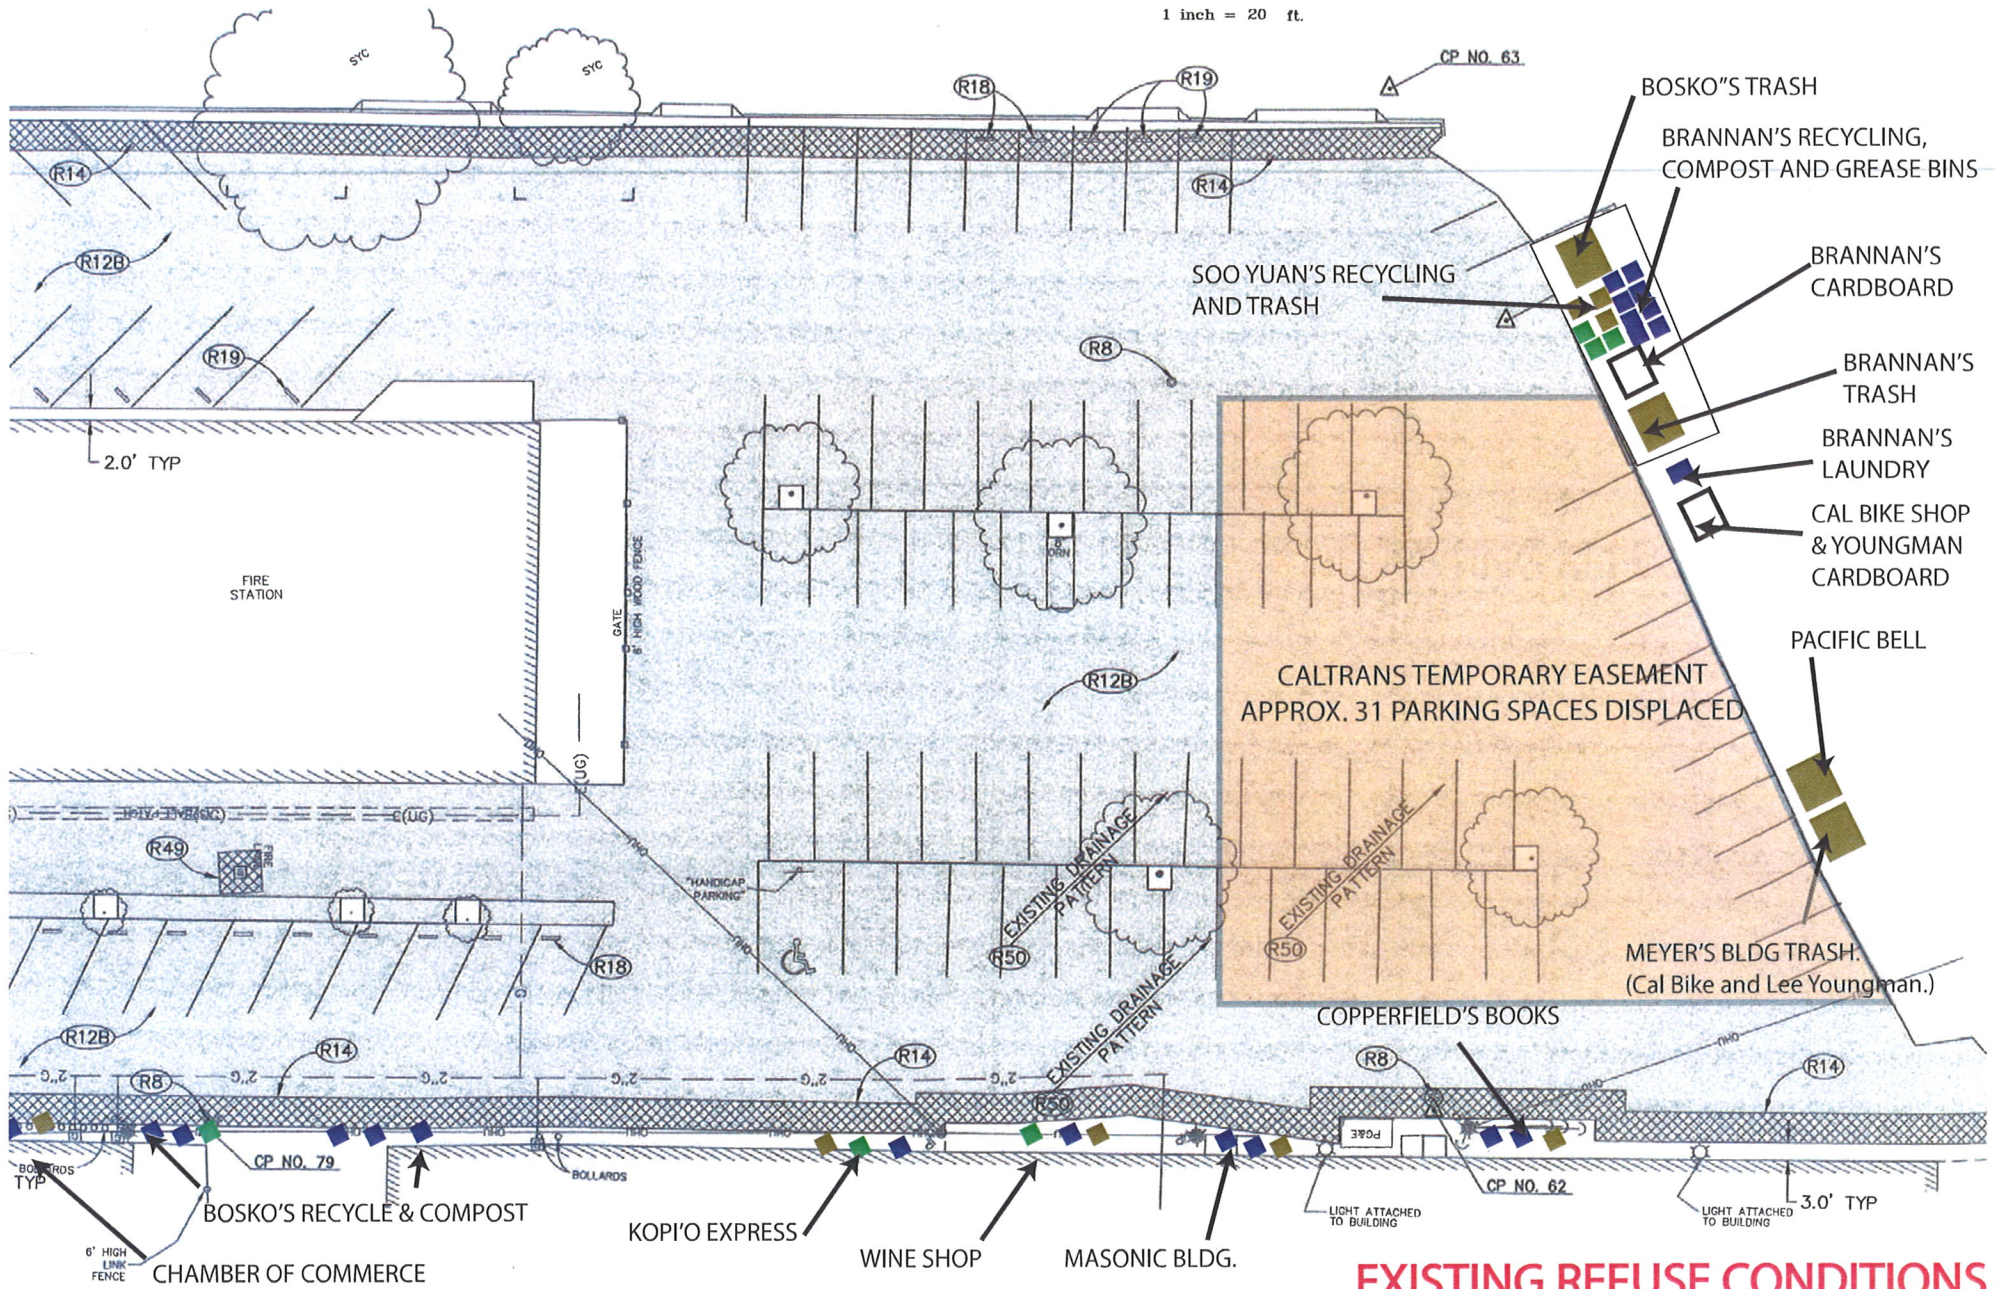

EXISTING REFUSE CONDITIONS

Questions & Answers

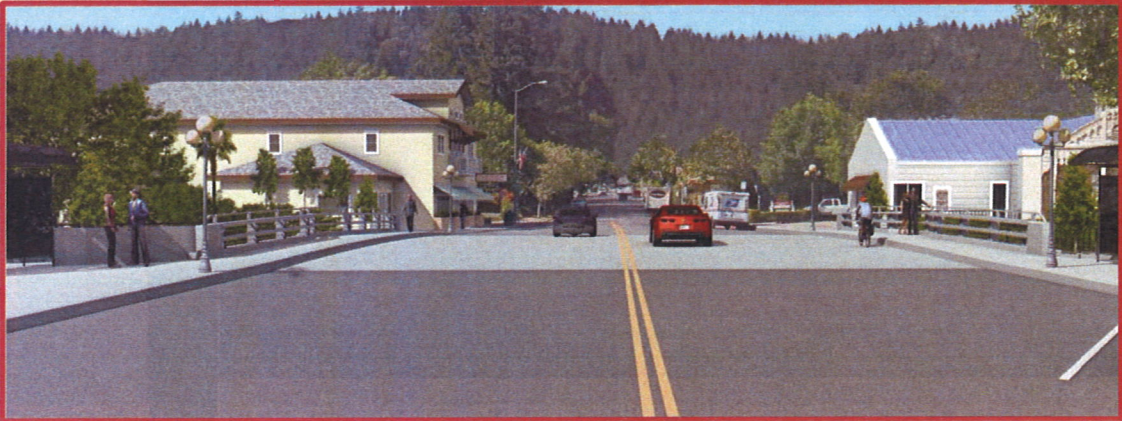

End of the Presentation

