


ATTACHMENT 2

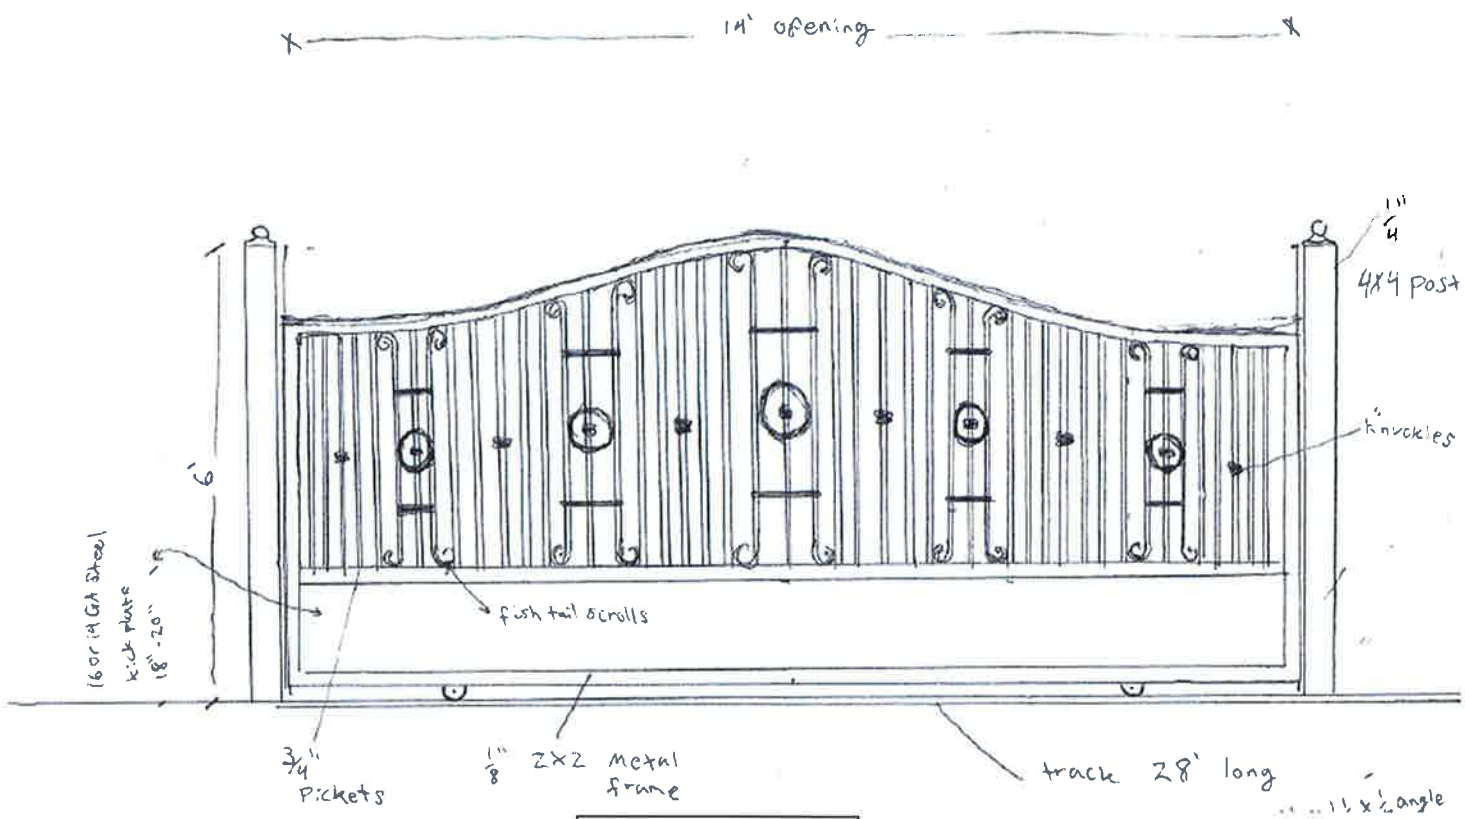

Proposed Gate



Deer Fencing



English Laurel Hedge



Carport Design