


FLOOR PLAN
1/4" = 1'-0"

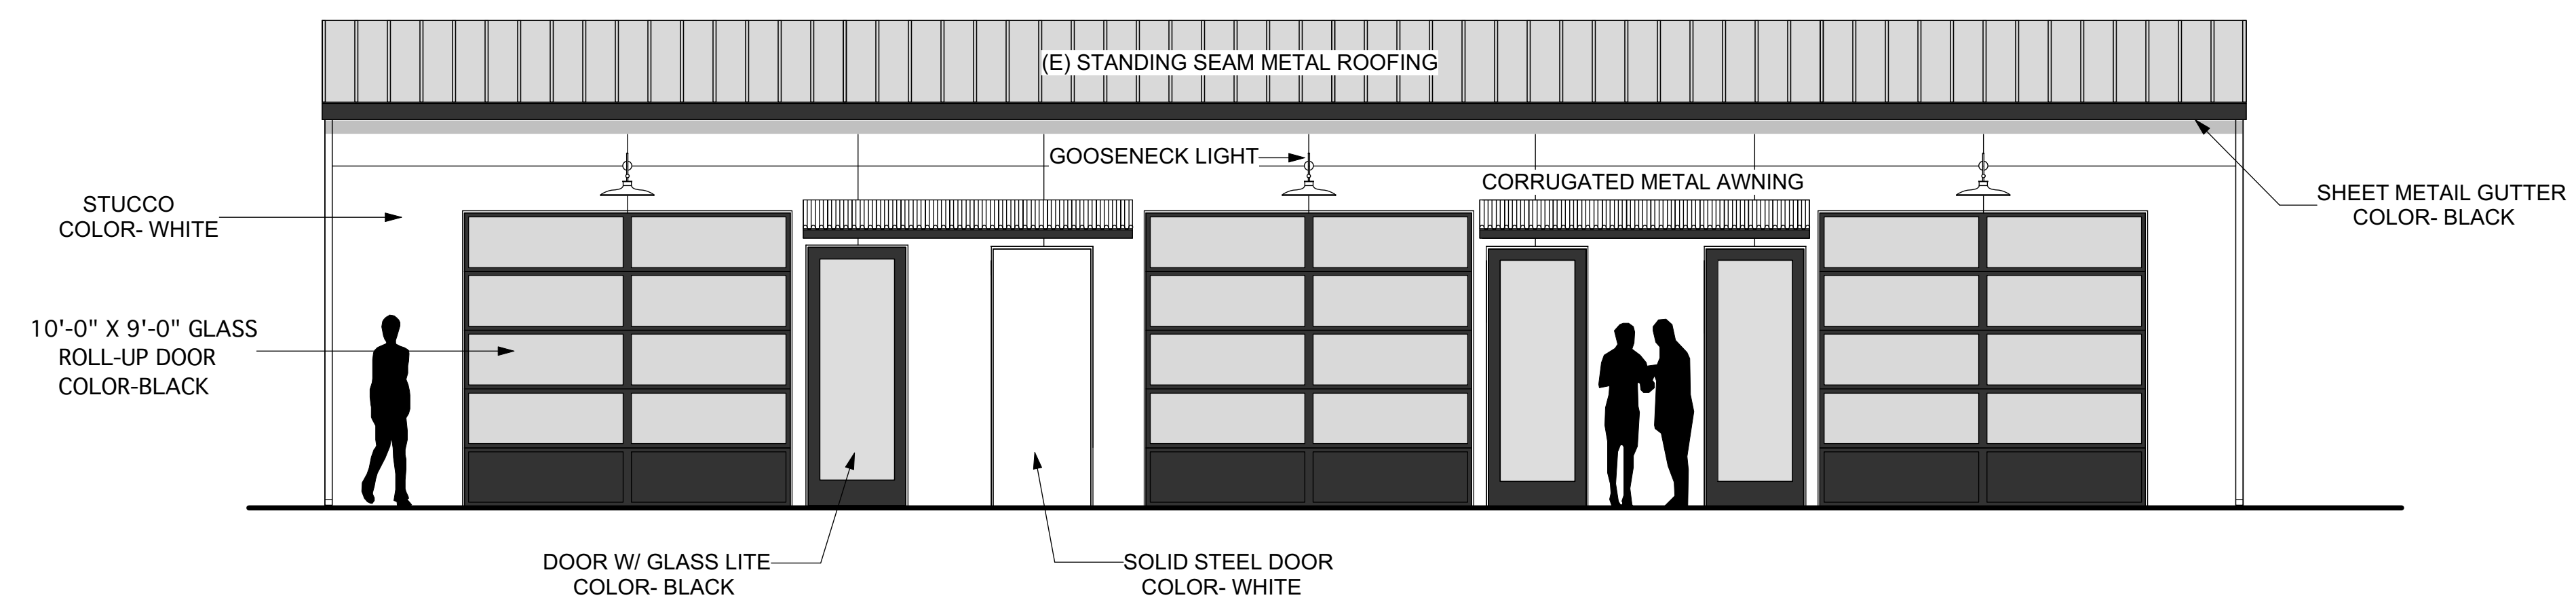

STREET ELEVATION
1/4" = 1'-0"

REVISIONS	BY

DATE 12/16/20
SCALE 1/4" = 1'-0"
DRAWN TAS
SHEET

VAULT ELEVATION IMAGES



VAULT INTERIOR

