


MICHAEL GRAHAN  
 505 WASHINGTON STREET • CALISTOGA • CALIFORNIA • 9451

**Taylor Architects**  
 POST OFFICE BOX 304  
 CALISTOGA, CA 94515-0940  
 PHONE: 707-799-4187  
 FAX: 707-942-1372

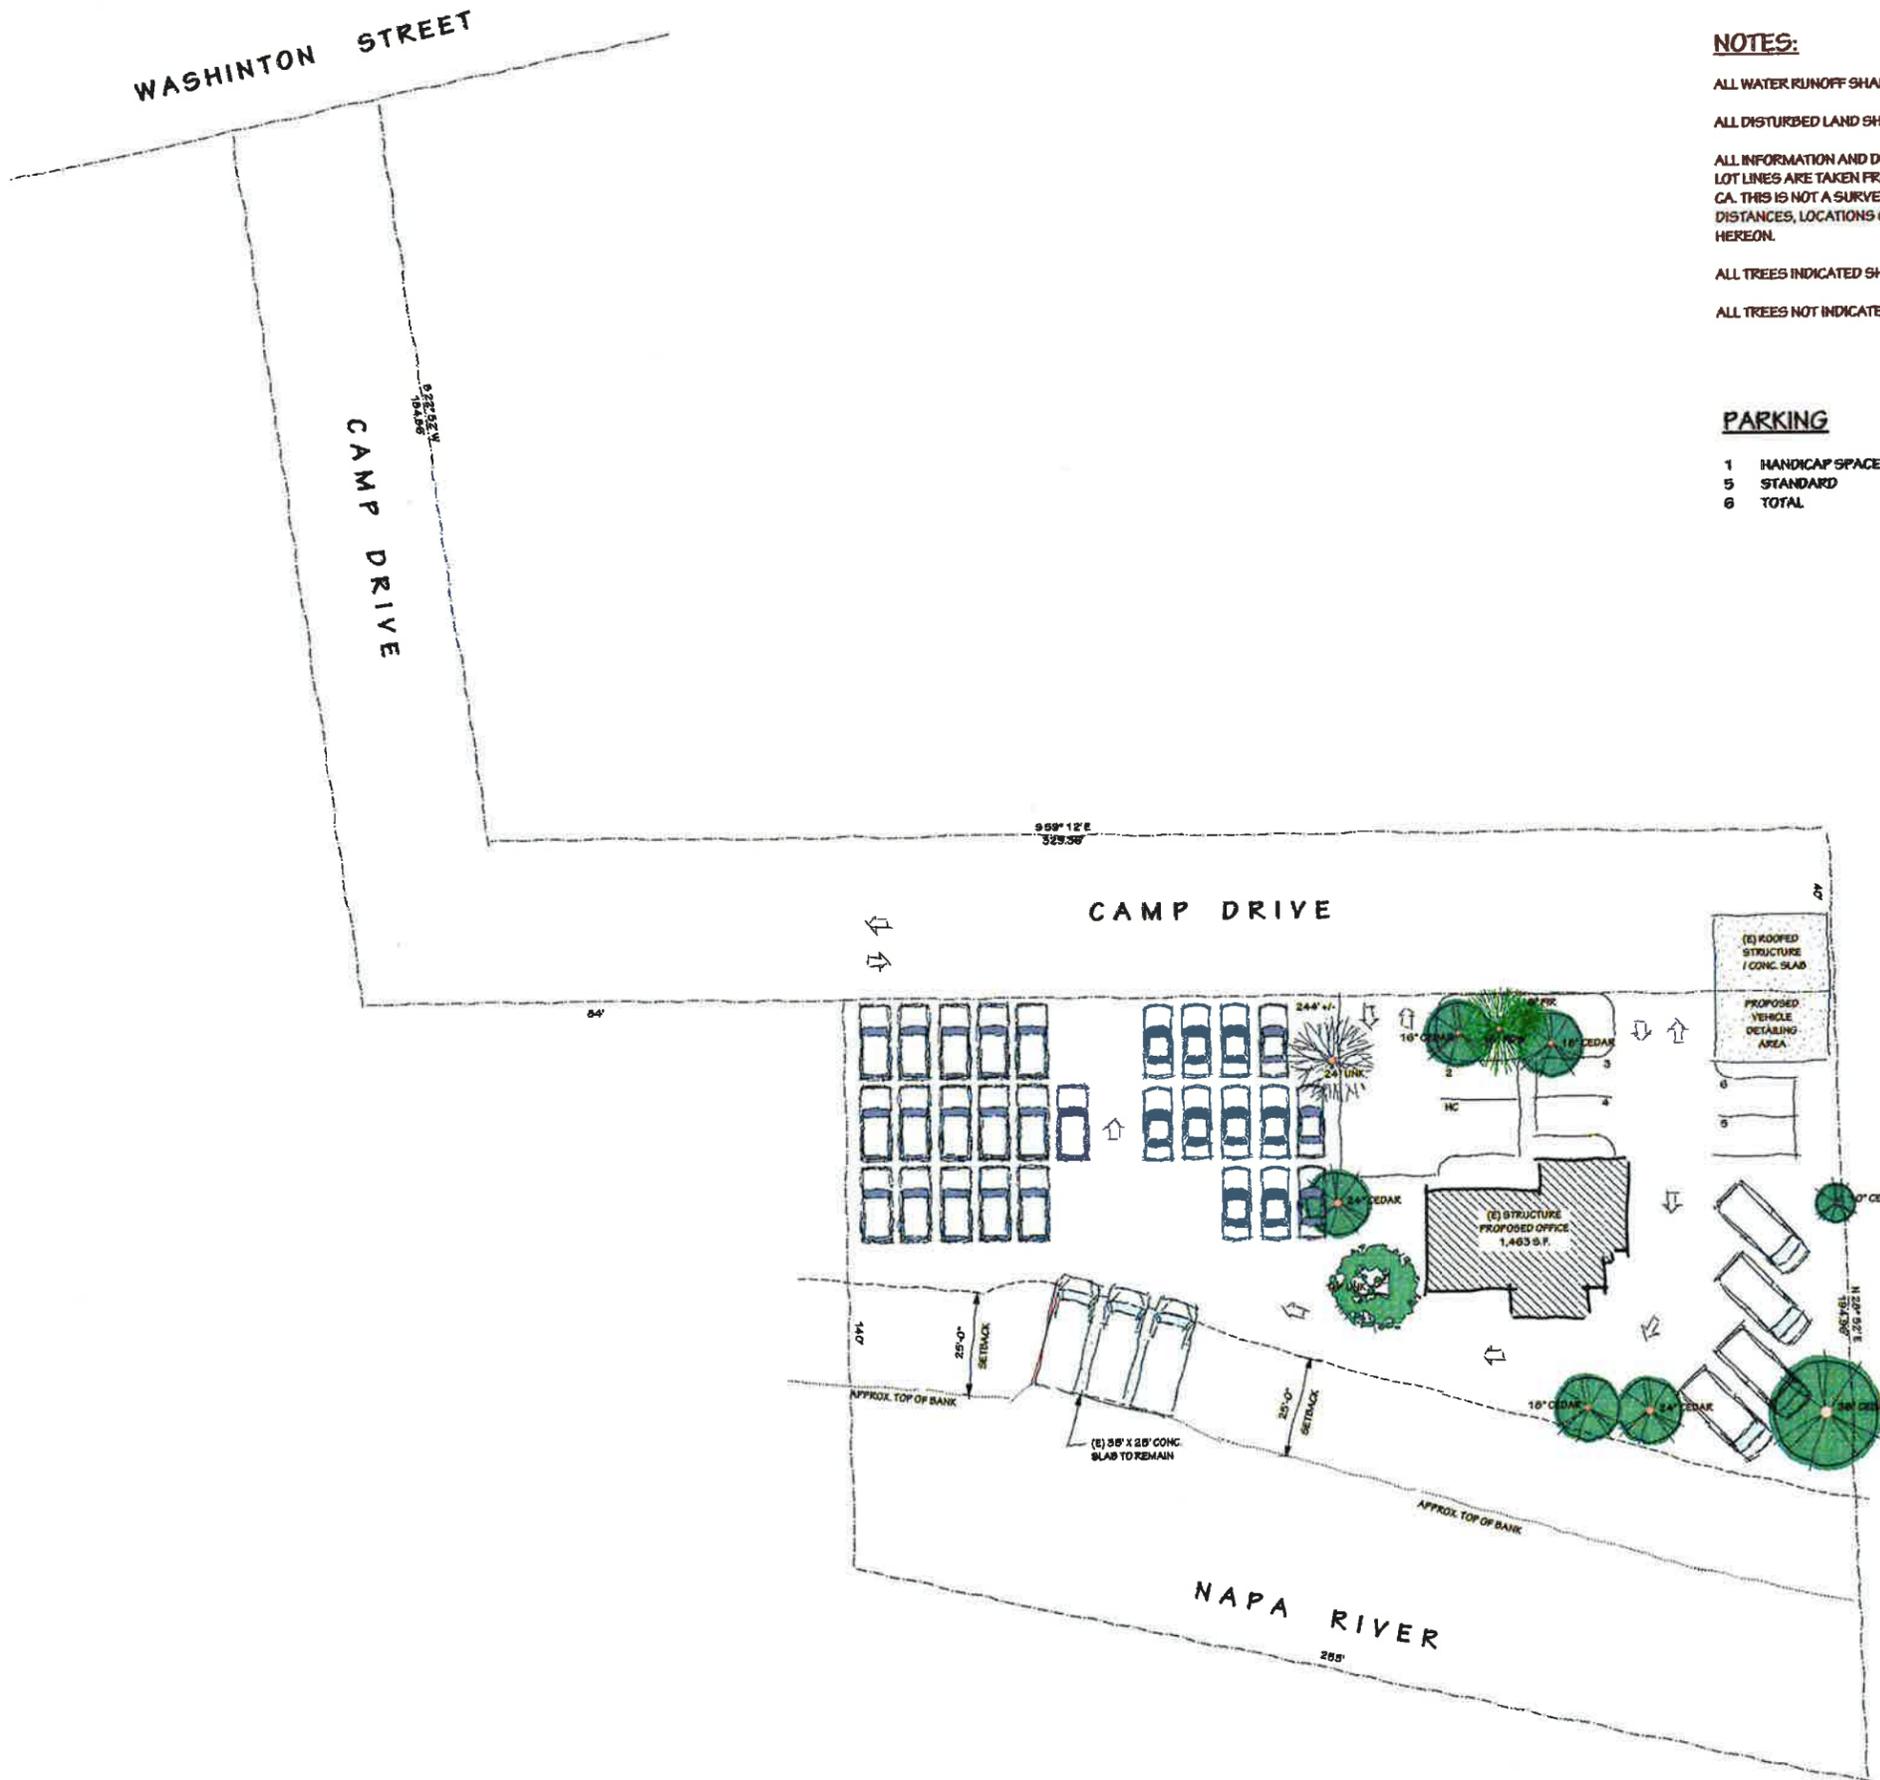

**NOTES:**

ALL WATER RUNOFF SHALL BE DIRECTED AWAY FROM THE NAPA RIVER

ALL DISTURBED LAND SHALL BE RE-VEGETATED WITH NEW RIPARIAN SPECIES

ALL INFORMATION AND DISTANCES INDICATED ARE APPROXIMATE ONLY. LOT LINES ARE TAKEN FROM ASSESSOR'S MAP BOOK PAGE 26, COUNTY OF NAPA, CA. THIS IS NOT A SURVEY. TAYLOR ARCHITECTS DOES NOT INSURE DIMENSIONS, DISTANCES, LOCATIONS OF EASEMENTS, ACREAGE OR OTHER MATTERS SHOWN HEREON.


ALL TREES INDICATED SHALL REMAIN

ALL TREES NOT INDICATED IN RIVER SETBACK AREA SHALL REMAIN

**PARKING**

1	HANDICAP SPACE	14' X 19'
5	STANDARD	9' X 19'
6	TOTAL	

RECEIVED  
 OCT 24 2016  
 CITY OF CALISTOGA

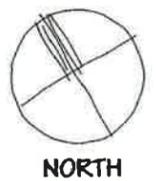

OCTOBER 24, 2016

SCALE: 0' 5' 10' 20' 40'

Drawing 1 of 1