
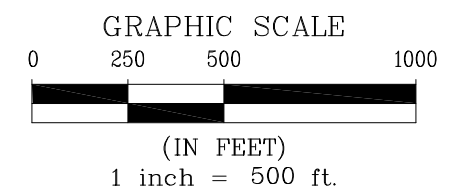
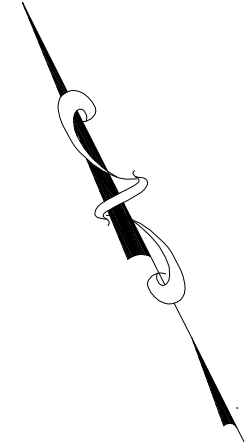


STORM DRAIN LEGEND	
(20)	AREA OF BENEFIT (AOB) No.
—	AOB BOUNDARY
- - -	LAND USE AREA DIVISION
— — — — —	STORM DRAIN SECTION ①
— — — — —	STORM DRAIN SECTION ②
— — — — —	STORM DRAIN SECTION ③
— — — — —	STORM DRAIN SECTION ④

DRAFT

CITY OF CALISTOGA
SOLAGE
STORM DRAIN AREA OF BENEFIT

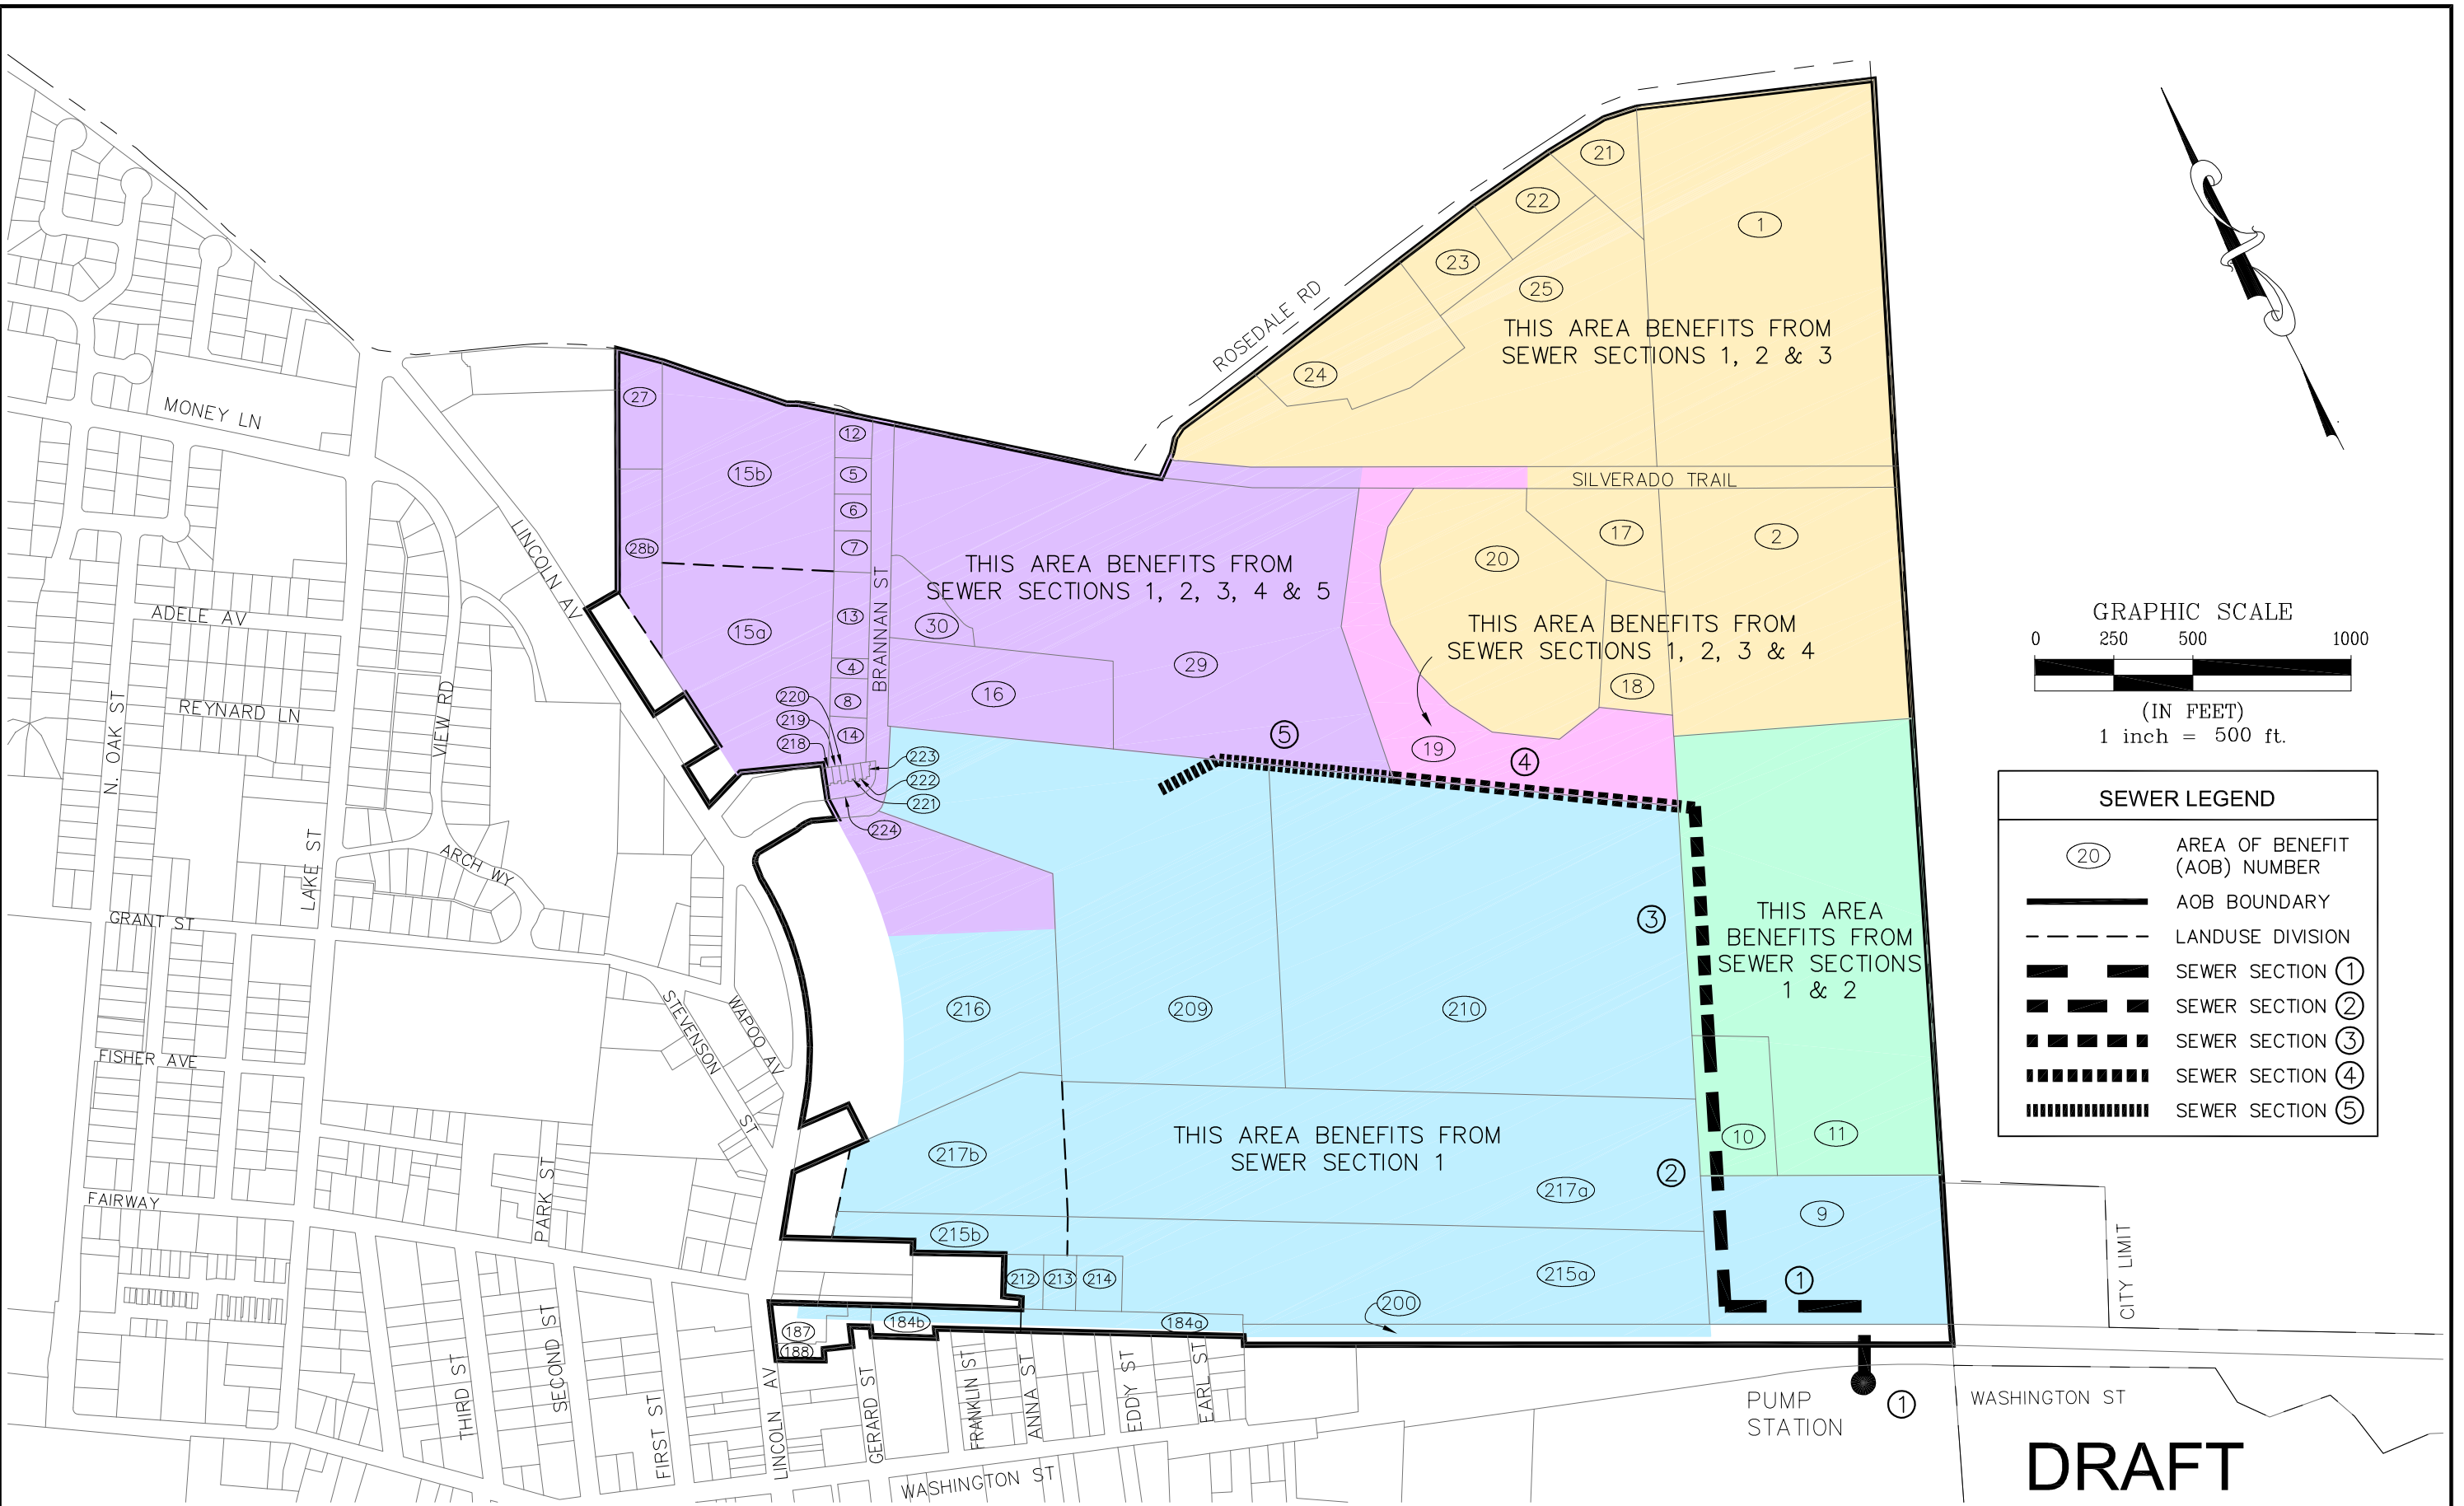

SEWER LEGEND	
(20)	AREA OF BENEFIT (AOB) NUMBER
	AOB BOUNDARY
	LANDUSE DIVISION
	SEWER SECTION ①
	SEWER SECTION ②
	SEWER SECTION ③
	SEWER SECTION ④
	SEWER SECTION ⑤

①

PUMP STATION

WASHINGTON ST


CITY LIMIT

DRAFT


CITY OF CALISTOGA
 SOLAGE
 SEWER AREA OF BENEFIT



Coastland Civil Engineering, Inc.
 1400 Neotomas Avenue, Santa Rosa, CA 95405
 707.571.8005 707.571.8037 Fax

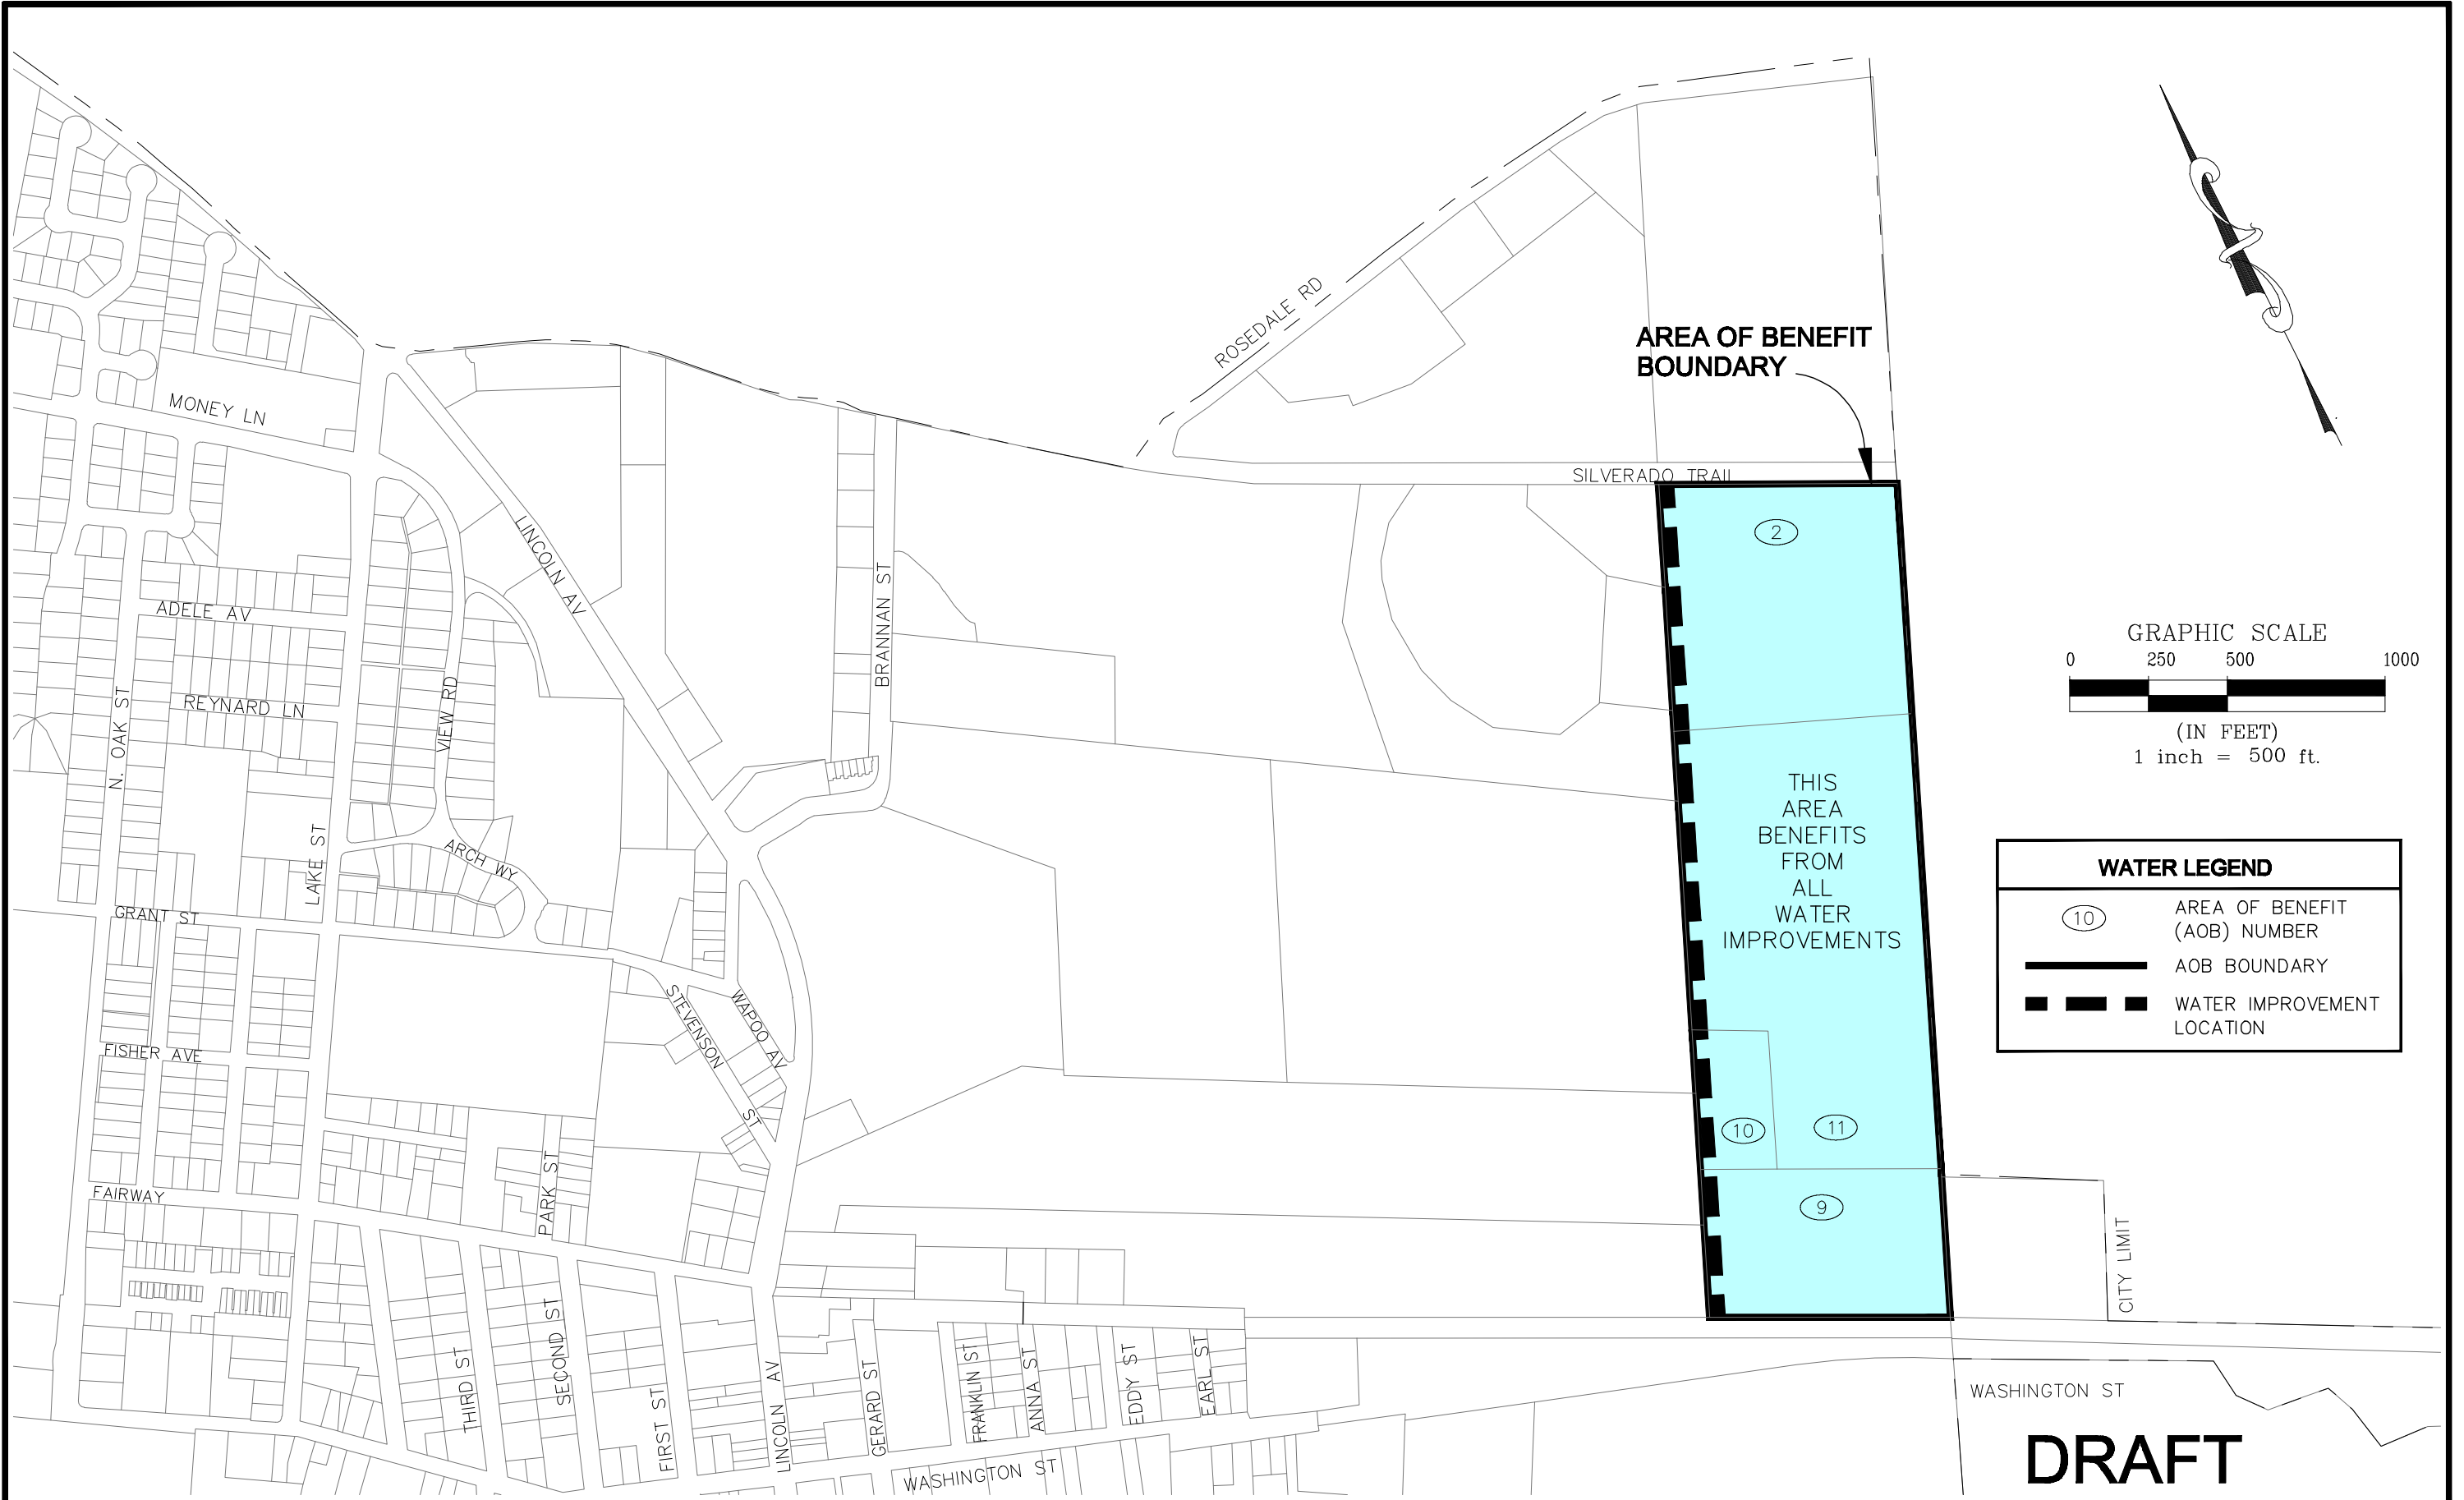

AREA OF BENEFIT BOUNDARY

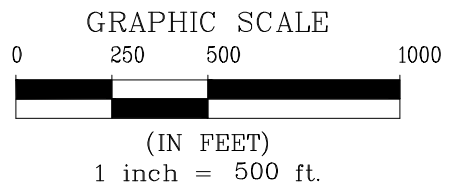

WATER LEGEND	
(10)	AREA OF BENEFIT (AOB) NUMBER
—	AOB BOUNDARY
■	WATER IMPROVEMENT LOCATION

THIS AREA BENEFITS FROM ALL WATER IMPROVEMENTS

DRAFT

CITY OF CALISTOGA
SOLAGE
WATER AREA OF BENEFIT



Coastland Civil Engineering, Inc.
 1400 Neotomas Avenue, Santa Rosa, CA 95405
 707.571.8005 707.571.8037 Fax