


SILVERADO TRAIL

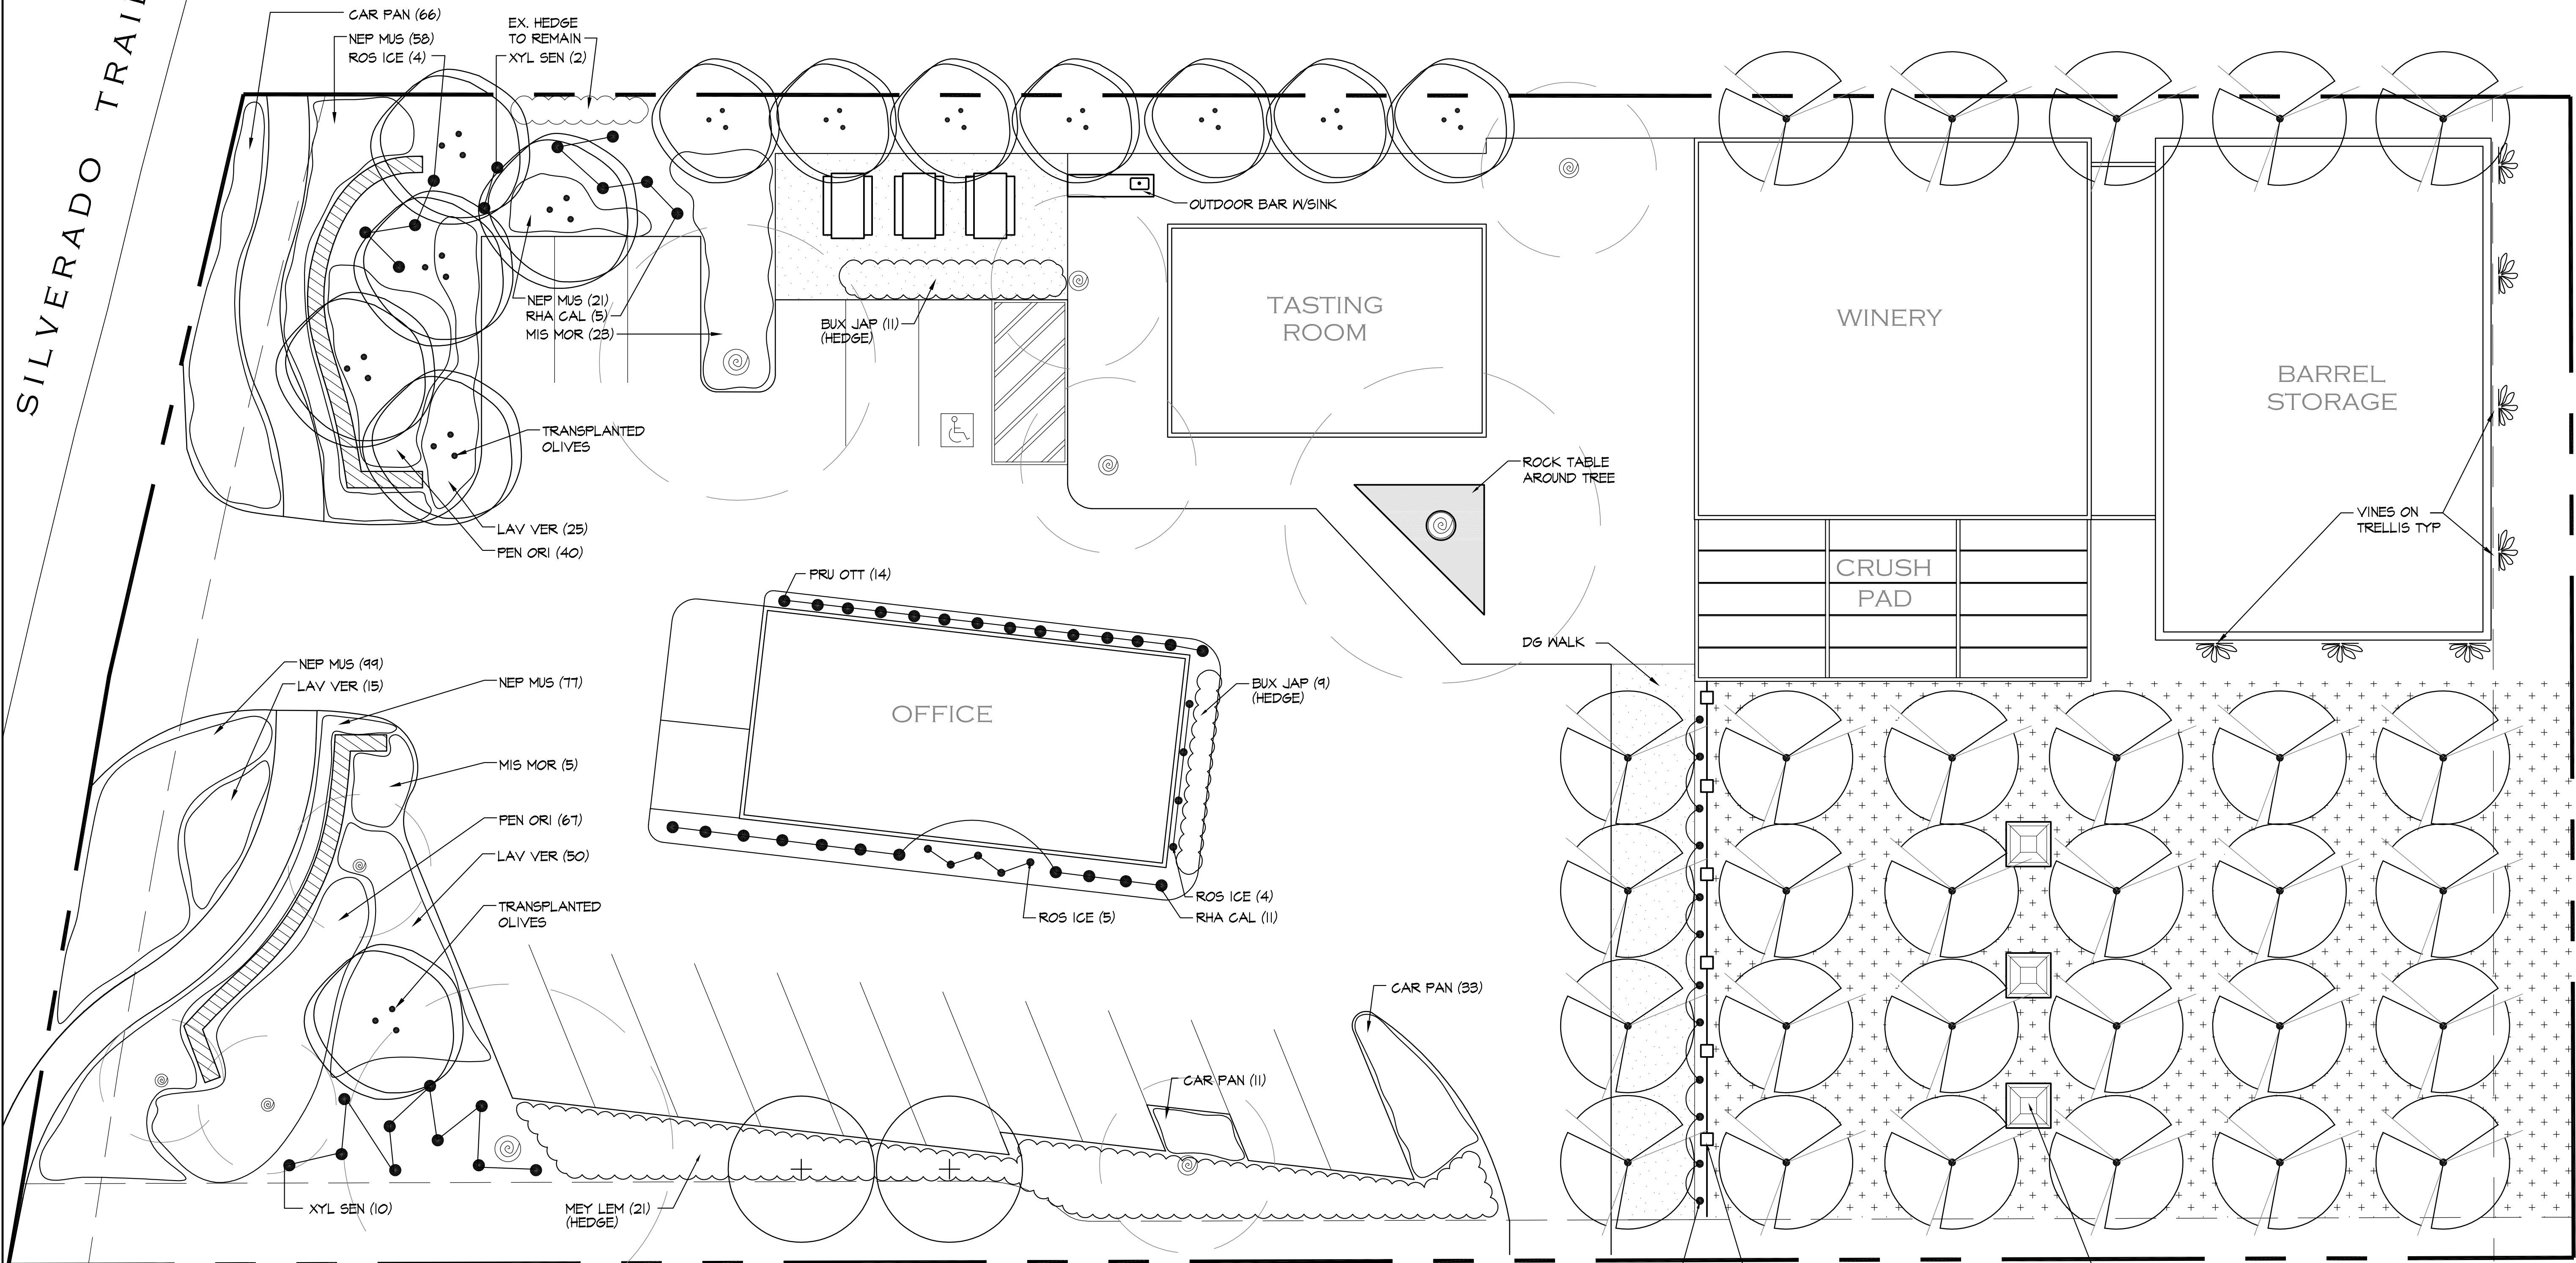

- LEGEND**
- STONE OR PLASTER BLOCK WALLS
 - DECOMPOSED GRANITE PAVING
 - ROUGH CUT GRASS AREA
 - SPLIT RAIL WOODEN FENCE

NOTES:

1. USE A FINE SHREDDED BARK MULCH TOPDRESSING IN ALL PLANTING BEDS
2. ALL TREES AND PLANTS SHALL BE DRIP IRRIGATED AND CONNECTED TO AN AUTOMATED TIMER.

PLANTING LEGEND

TREES

SYM	BOTANICAL NAME	COMMON NAME	SIZE	QNTY
⊙	EXISTING TREES TO REMAIN			
⊙	SPECIMEN OLIVE TREES MOVED FROM SITE		Existing	13
⊙	PLATANUSx ACERIFOLIA 'BLOODGOOD'	LONDON PLANE TREE	36" BOX	24
⊙	MALUS FLORIBUNDA	JAPANESE FLOWERING CRABAPPLE	24" BOX	2

VINES

SYM	BOTANICAL NAME	COMMON NAME	SIZE	QNTY
⊙	BIGNONIA VIOLACEA	TRUMPET VINE	5 GAL	7


PLANTING LEGEND

BOTANICAL NAME	COMMON NAME	SIZE	QTY.	SPACING
Buxus japonicus	Boxwood	5G	20	24" o.c.
Carex pansa	California Meadow Sedge	1G	110	24" o.c.
Lavandula 'Vera'	English Lavender	1G	90	30" o.c.
Citrus x meyeri	Meyer Lemon	5G	21	36" o.c.
Miscanthus sinensis 'Morning Light'	Maiden Grass	1G	28	36" o.c.
Nepeta mussinii	Catmint	1G	255	24" o.c.
Pennisetum orientale	Fountain Grass	1G	107	30" o.c.
Prunus laurocerasus 'Otto Luyken'	Lyken Laurel	5G	14	36" o.c.
Rhamnus californica 'Eve Case'	Coffee Berry	5G	16	36" o.c.
Rosa 'Iceberg'	Iceberg Rose	1G	25	As Shown
Xylosma senticosum	Xylosma	5G	12	As Shown

JCA

JACK CHANDLER & ASSOCIATES
P.O. BOX 2654
YOUNTVILLE, CA 94599
PH: 707.486.5300
FAX: 707.944.0651

LAVA VINE WINERY
963 SILVERADO TRAIL
CALISTOGA, CA 94574
APN# 011-050-043

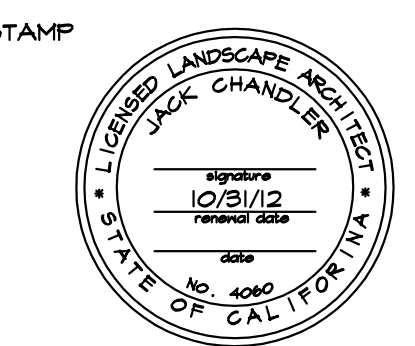

JACK CHANDLER & ASSOCIATES WILL NOT BE RESPONSIBLE FOR OR LIABLE FOR UNAUTHORIZED CHANGES TO OR USES OF THESE PLANS. IT SHALL BE THE USER'S SOLE RESPONSIBILITY TO VERIFY THIS DRAWING REPRESENTS THE LATEST INFORMATION RELEVANT TO THE PROJECT.
© COPYRIGHT 2011

NO.	DATE	DESCRIPTION
	03/22/12	ADDED TREES

DATE 03/07/12
SCALE 1"=10'-0"

LANDSCAPE PLAN

SHEET NUMBER

L1






"South Side Sketch"

John Alexander
Landscape Architect 3.14.12



"NORTH SIDE STREET"

Jack Chandler
LANDSCAPE ARCHITECT
3.14.12

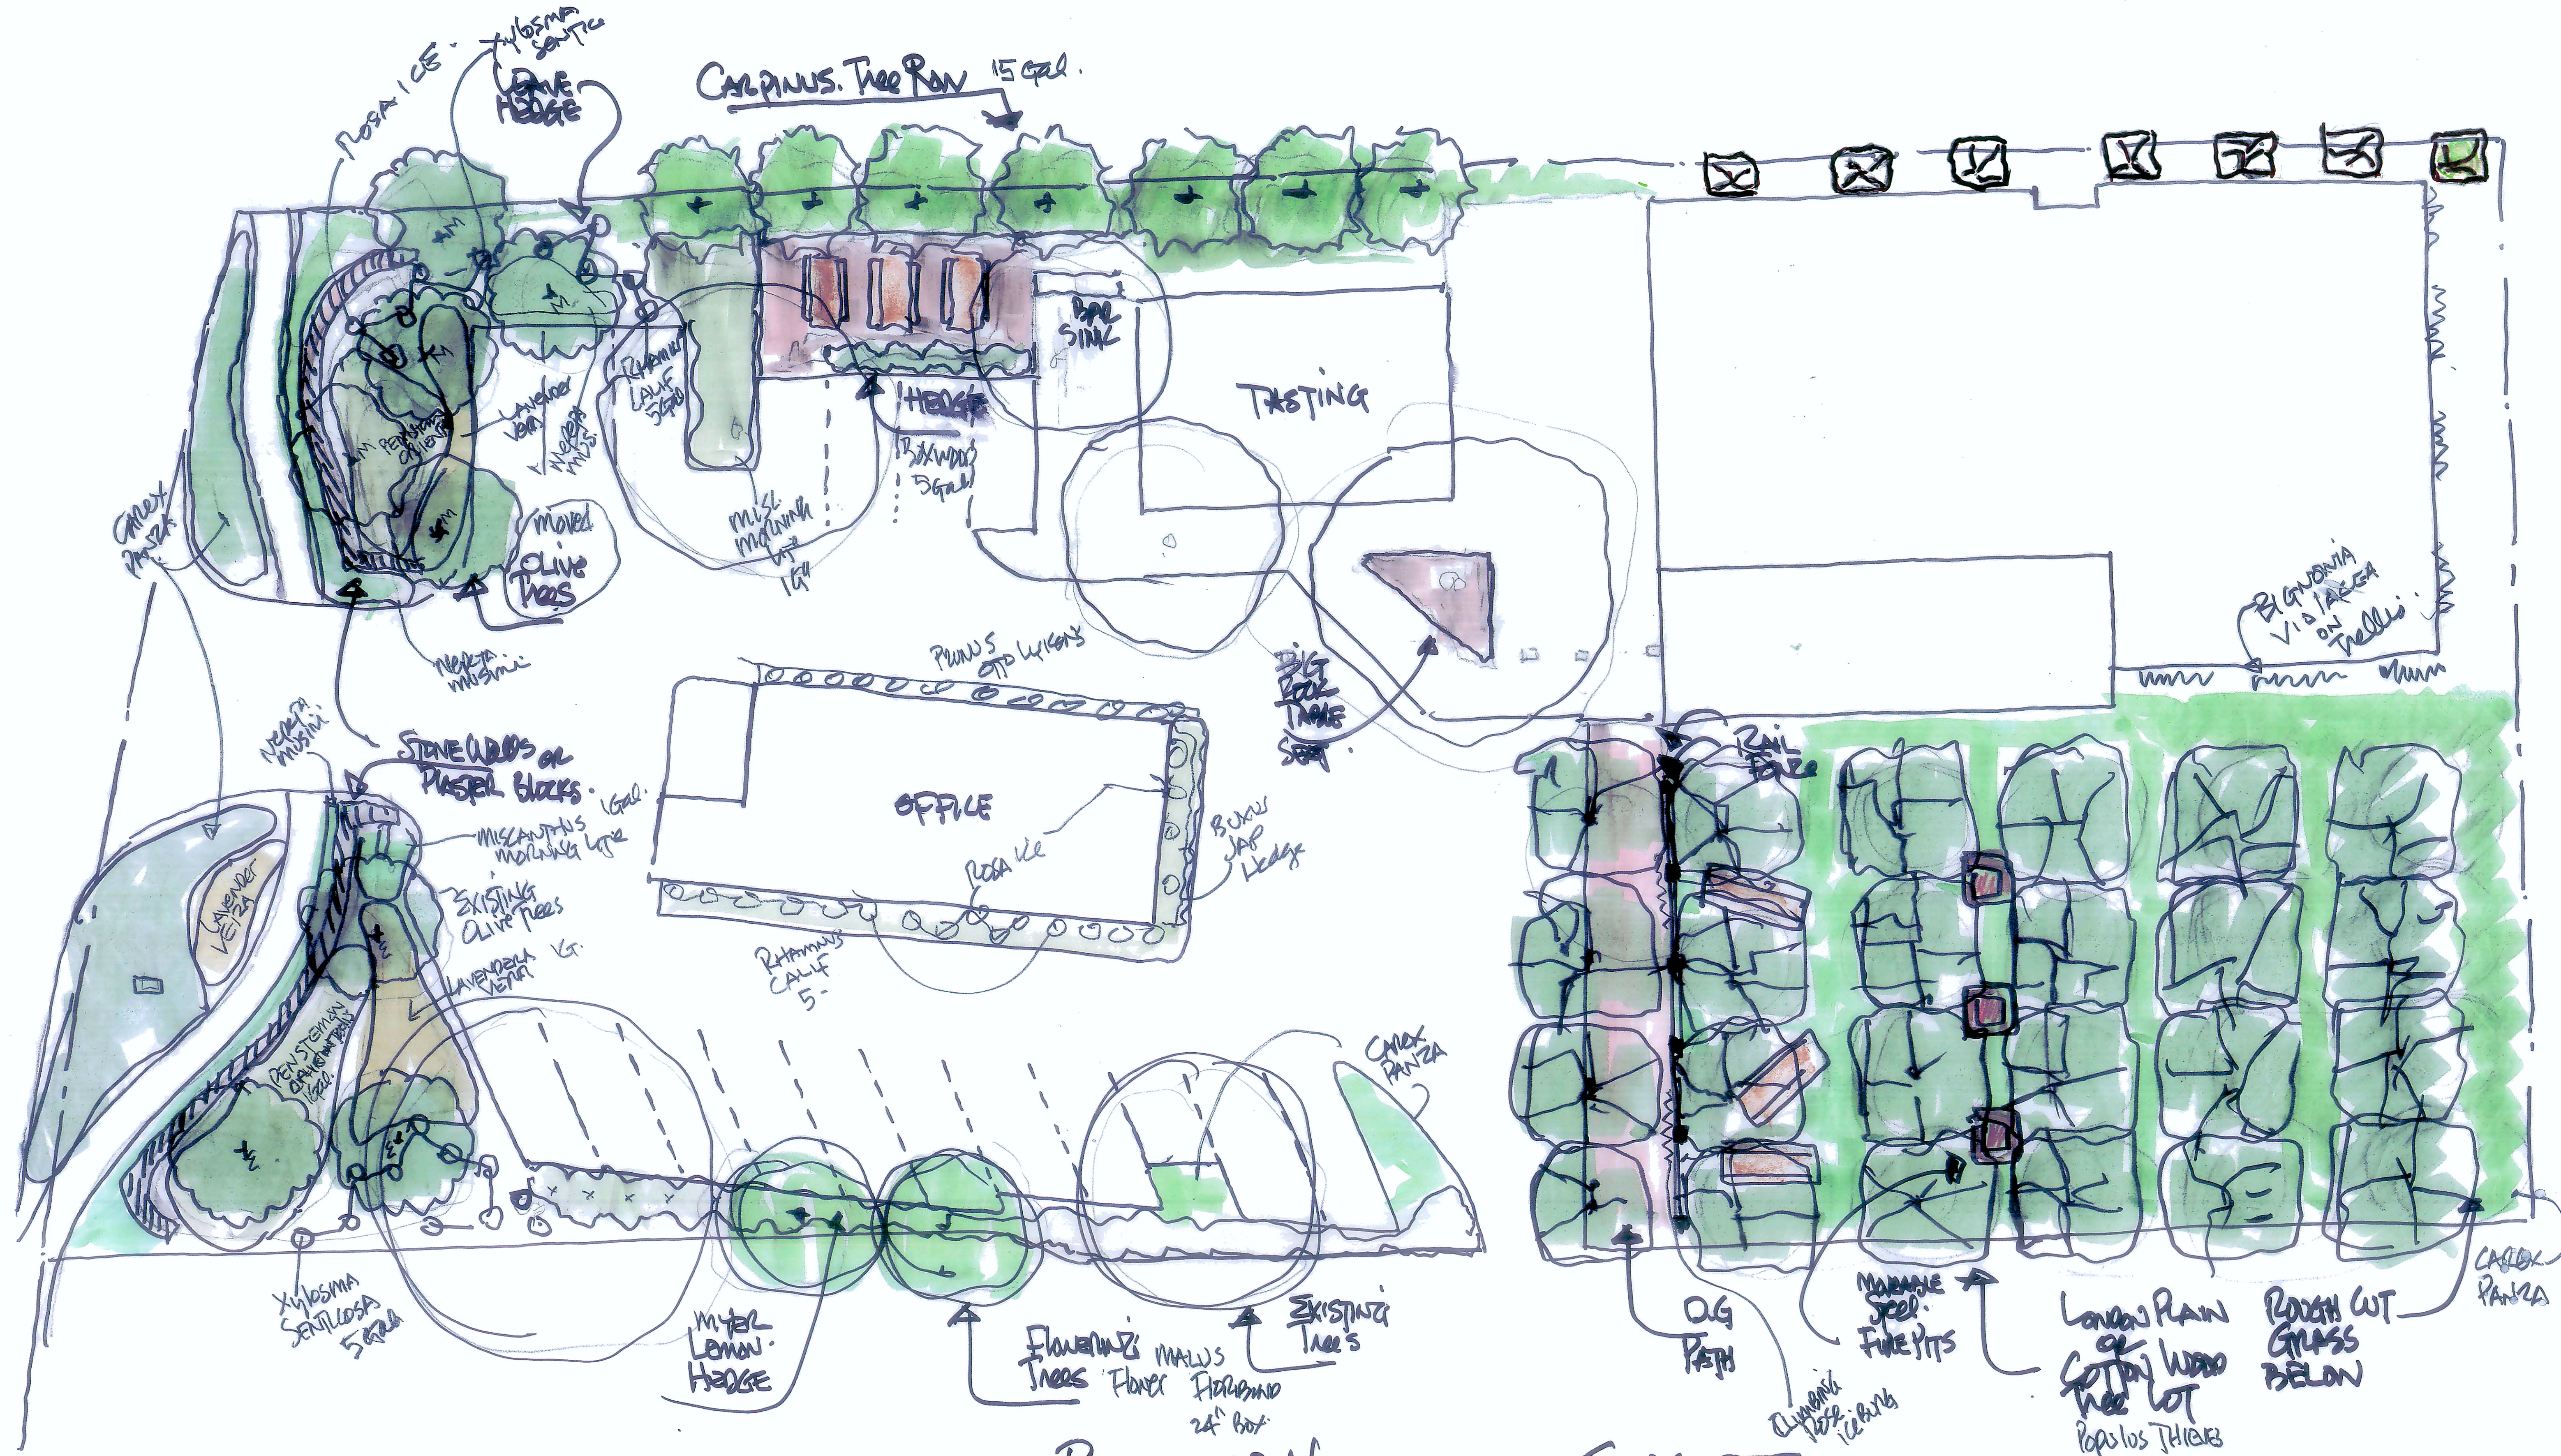

PRELIMINARY LANDSCAPE CONCEPT

LAVA VINE

Jack Chandler. LANDSCAPE ARCHITECT.

Scale: 1" = 10'-0"
 date: 2.20.2012