


BERRY ST.

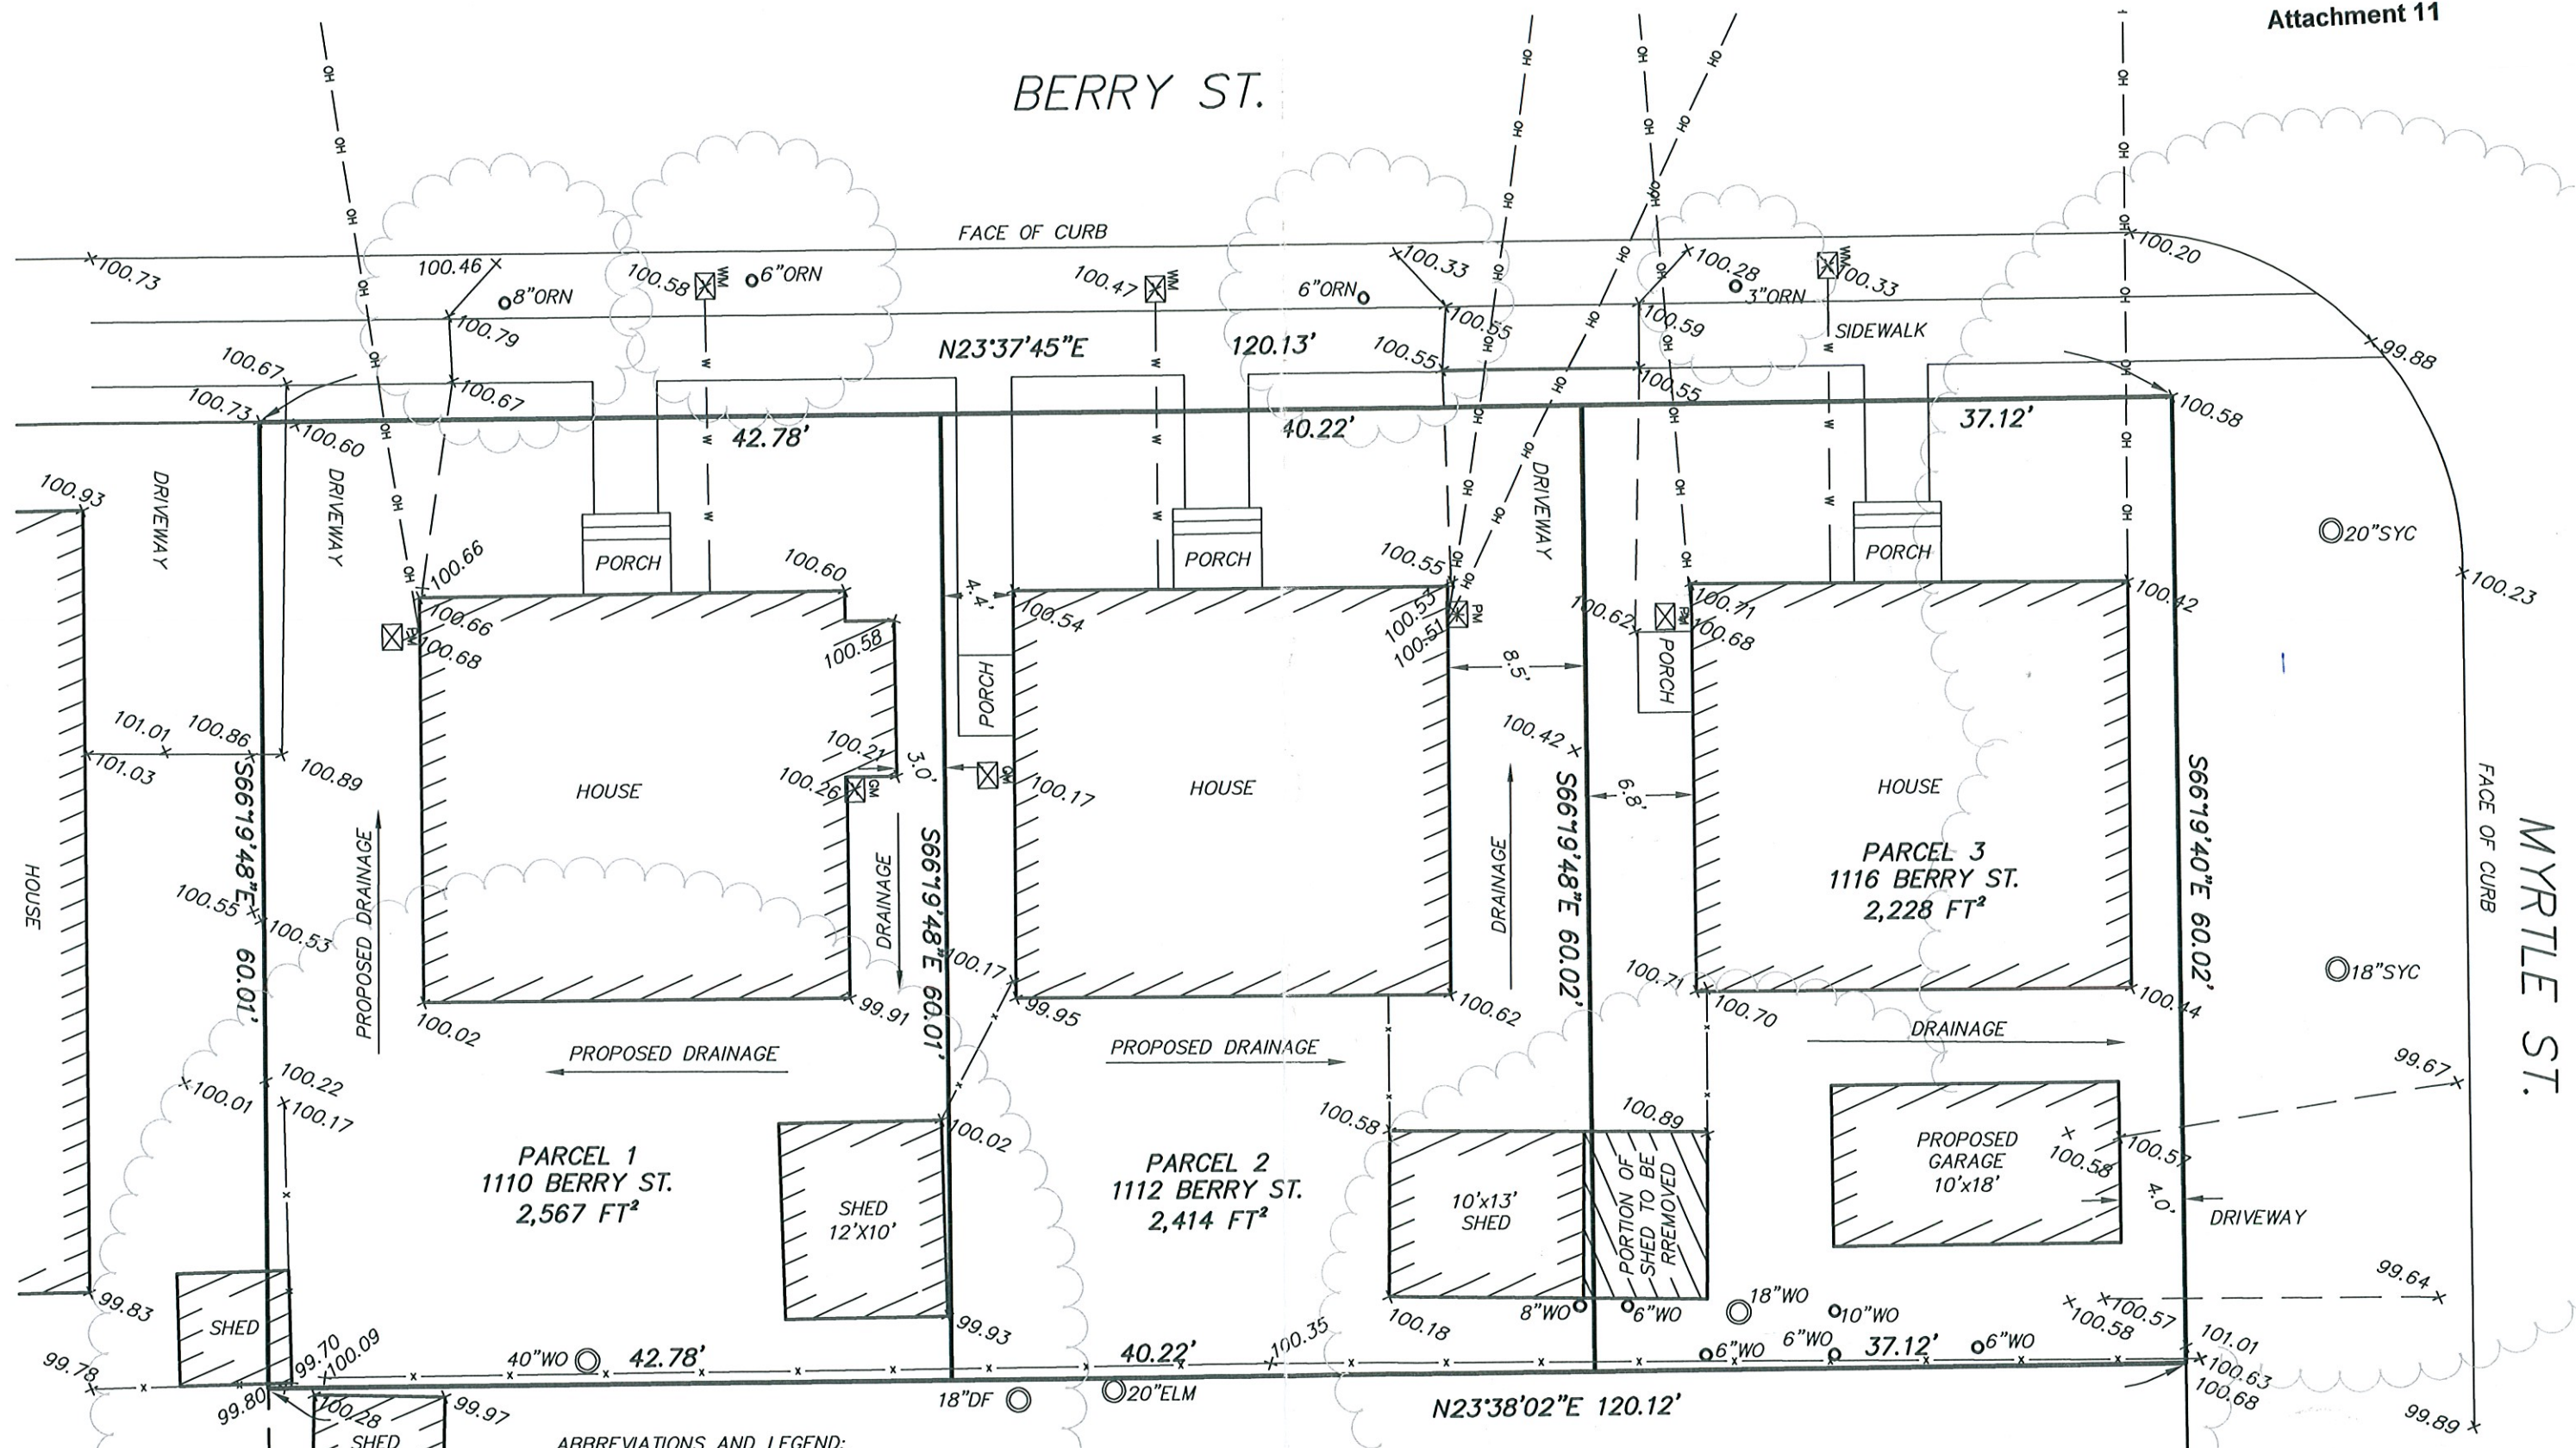

**ABBREVIATIONS AND LEGEND:**

- w — WATER LINE
- OH — TREE DRIPLINE
- — OVERHEAD LINE
- ⊗ WM WATER METER
- ⊗ GM GAS METER
- ⊗ PM POWER METER
- TREE: DIAMETER AND SPECIES AS NOTED
- ORN = ORNAMENTAL
- WO = WHITE OAK
- DF = DOUGLAS FIR
- SYC = SYCAMORE

NOTE: EACH RESIDENCE HAS AN INDEPENDENT SEWER LATERAL TO THE STREET SEWER MAIN. THE EXACT LATERAL LOCATIONS ARE UNKNOWN AND NOT SHOWN ON THIS MAP

PREPARED BY:  
 CHRISTOPHER COLE, PLS 5769  
 TERRA FIRMA SURVEYS, INC.  
 P.O. BOX 533  
 ST. HELENA CA 94574  
 PHONE: (707) 963-7565  
 DATE: October 02, 2012

**TENTATIVE PARCEL MAP**  
 OF THE LANDS OF  
 THOMAS CROWLEY & ROBERT BECK,  
 ET AL  
 APN 011-242-001  
 1110, 1112 & 1116 BERRY ST.  
 CALISTOGA  
 NAPA COUNTY, CALIFORNIA

