


RECEIVED
 OCT 22 2012
 CITY OF CALISTOGA

Wine Way Inn - As Is Floor Plan

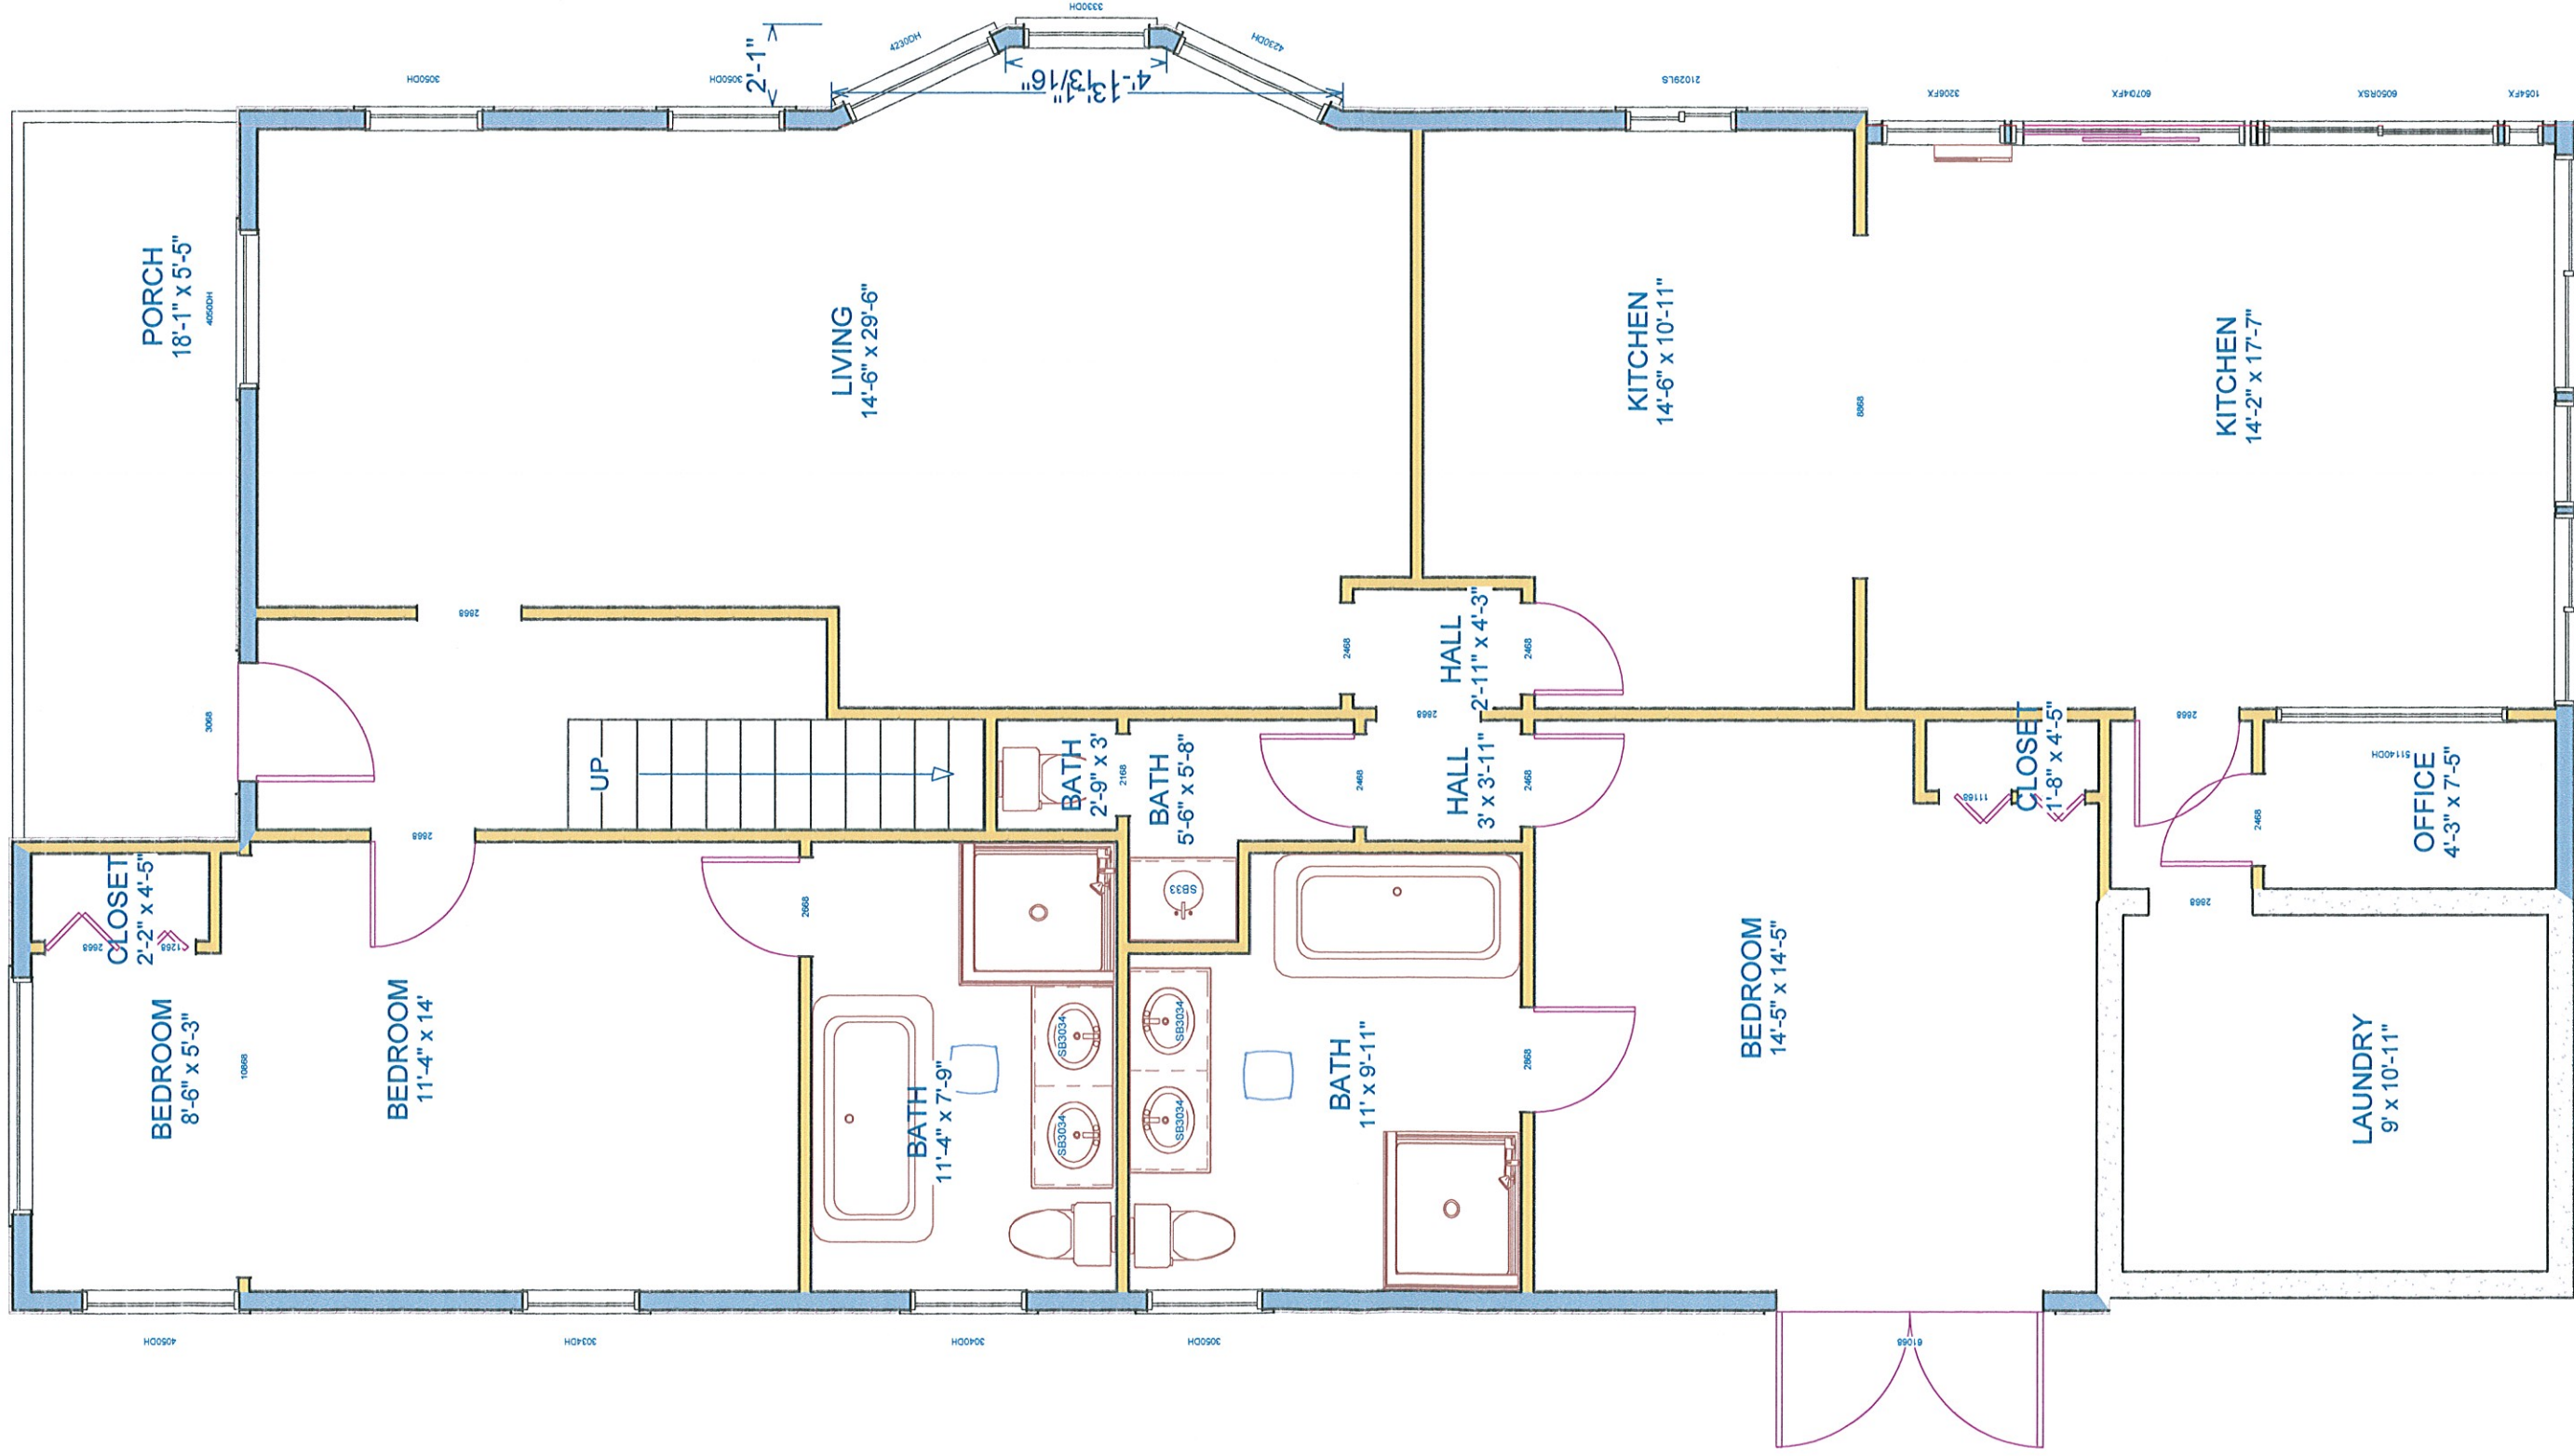

PROPOSED Lower Floor