


CITY OF CALISTOGA - ENGINEERING DEPARTMENT		CITY ENGINEER	CALCULATED/ DESIGNED BY	REVISED BY
SR 29 (LINCOLN AVE) / SILVERADO TRAIL-LAKE ST		DAN TAKASUGI, P.E.	CHECKED BY	DATE
ROUNDBOUT CONCEPT APPROVAL REPORT				

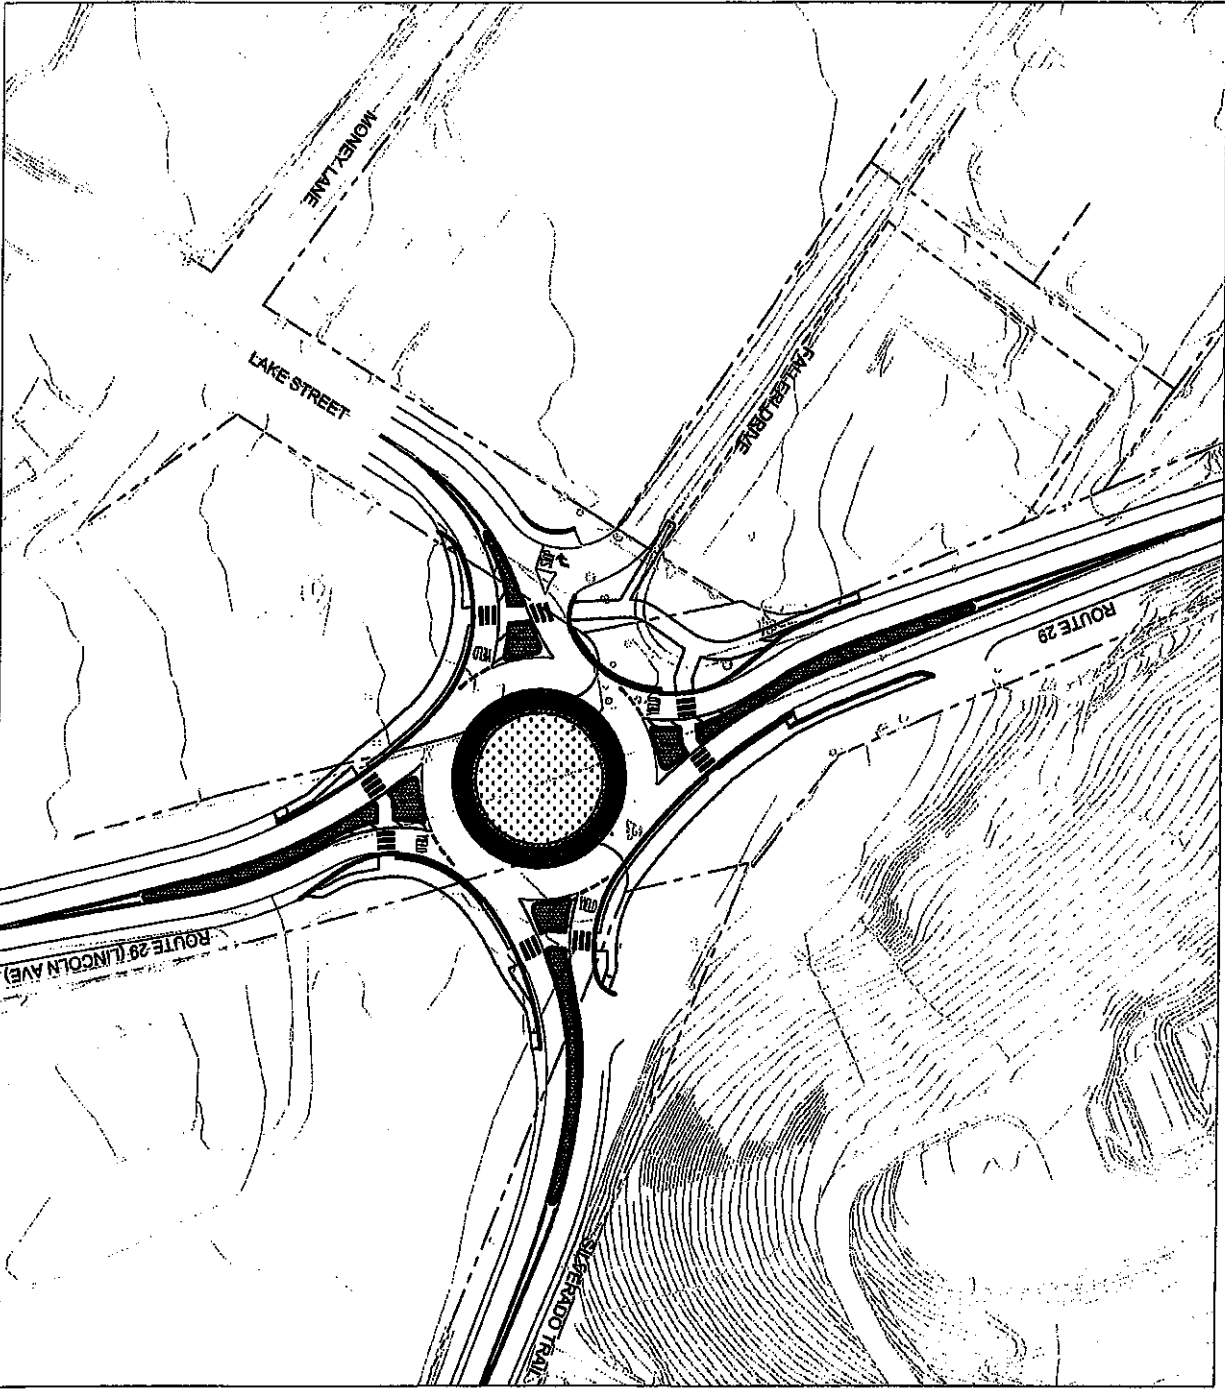



Figure 1, Roundabout Configuration from the Final CAR

LAYOUT L-1  
 SCALE 1" = 100'

DATE	COUNTY	ROUTE	MILE POINT	SHEET NUMBER
04	NMP	29	37.8/38.0	

 W-TRANS

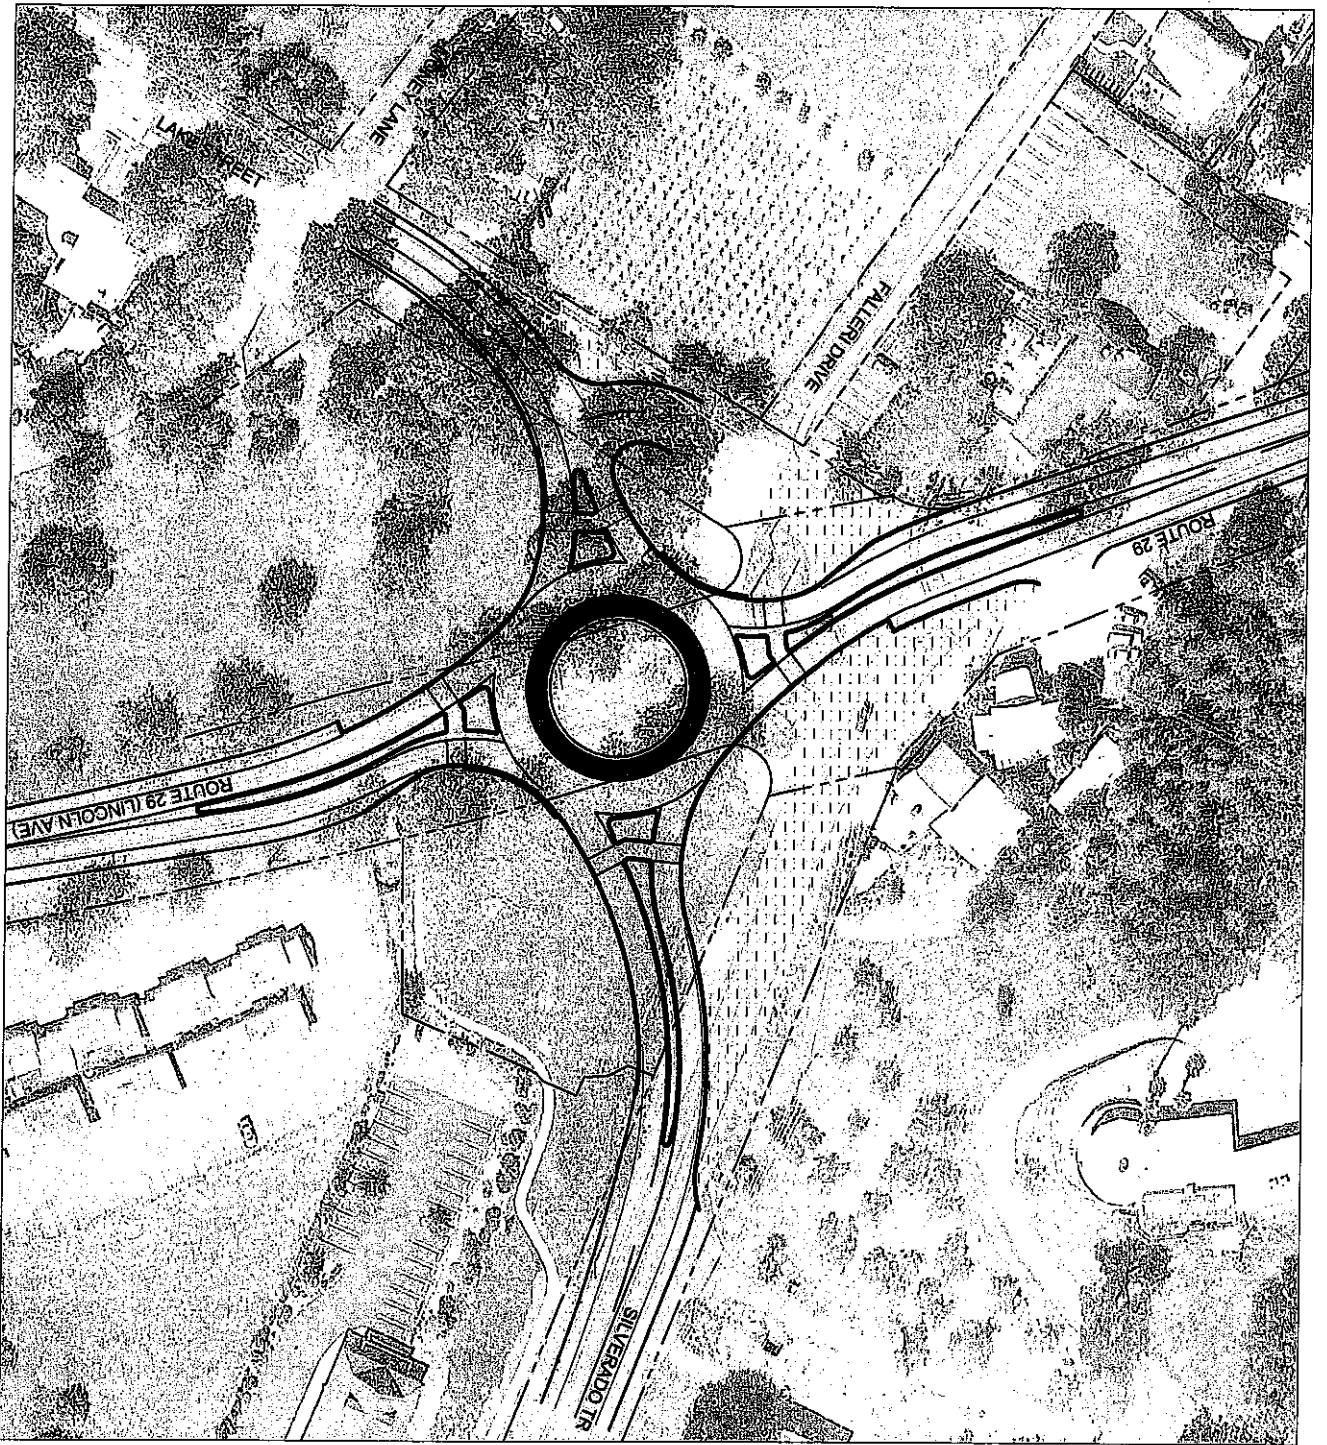

Fire Truck Access  
 (largest mutual aid truck)

Note: Not all pedestrian and bicycle facilities shown

EXHIBIT  
 SHIFT OF ROUNDABOUT  
 ROUNDABOUT TO SOUTH  
 [CONCEPT ONLY]

SCALE 1" = 100'

DATE	COUNTY	ROUTE	TOTAL POINTS	SHEET NO.	TOTAL SHEETS
04	IMP	29	37.8/38.0		

REGISTERED CIVIL ENGINEER DATE

PLANS APPROVAL DATE


w-trans

Figure 2, Revised Roundabout Configuration

