


LEGEND:


- DI DRAIN INLET
- ELEC ELECTRICAL
- OMP CULVERT METAL PIPE
- INV INVERT
- JP JOINT POLE
- HOSE HOSE BIB
- UTILITY UTILITY POLE
- DUY GUY ANCHOR
- POWER POWER POLE
- SERVICE SERVICE POLE
- TEST TEST PIT
- WATER WATER WELL
- VALVE WATER VALVE
- BLACK BLACK OAK
- MADRONE MADRONE
- LIVE LIVE OAK
- WO WHITE OAK
- 12/25 TREE TRUNK DIA. IN INCHES, DRIPLINE IN FEET
- 1' 1' CONTOUR
- 5' 5' CONTOUR
- NAPA NAPA COUNTY GIS LINES; SEE DRAWING NOTES
- EDGE EDGE OF DIRT/GRAVEL ROAD
- EDGE EDGE OF ASPHALT/CONCRETE PAVEMENT
- WIRE WIRE FENCE
- CHAIN CHAIN LINK FENCE
- FLOW FLOW LINE OF CREEK OR DRAINAGE DITCH
- GRADE GRADE BREAK-TOP/TIDE

DRAWING NOTES:

THIS MAP IS NOT A BOUNDARY SURVEY. IT IS PROVIDED TO LOCATE THE PROPOSED SUBJECT PROPERTY IN RELATION TO ADJOINING LANDS, HIGHWAYS, ROADS, STREETS AND NOT TO GUARANTEE ANY FIXED DIMENSION OR AREA. A FIELD SURVEY SHOULD BE PERFORMED PRIOR TO ANY CRITICAL DESIGN WORK, CONSTRUCTION OR CONVEYANCE. EASEMENTS MAY AFFECT THIS PROPERTY. THIS SURVEYOR WAS NOT PROVIDED ANY INFORMATION REGARDING EASEMENTS BY THE OWNER.

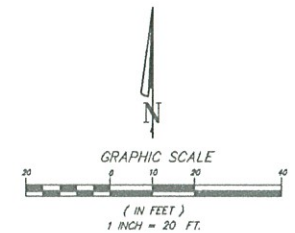

CONTOUR INTERVAL = 1'
 VERTICAL DATUM ASSUMED
 DIRECTION OF NORTH BASED ON
 COMPASS SIGHTING
 FB# 656/57

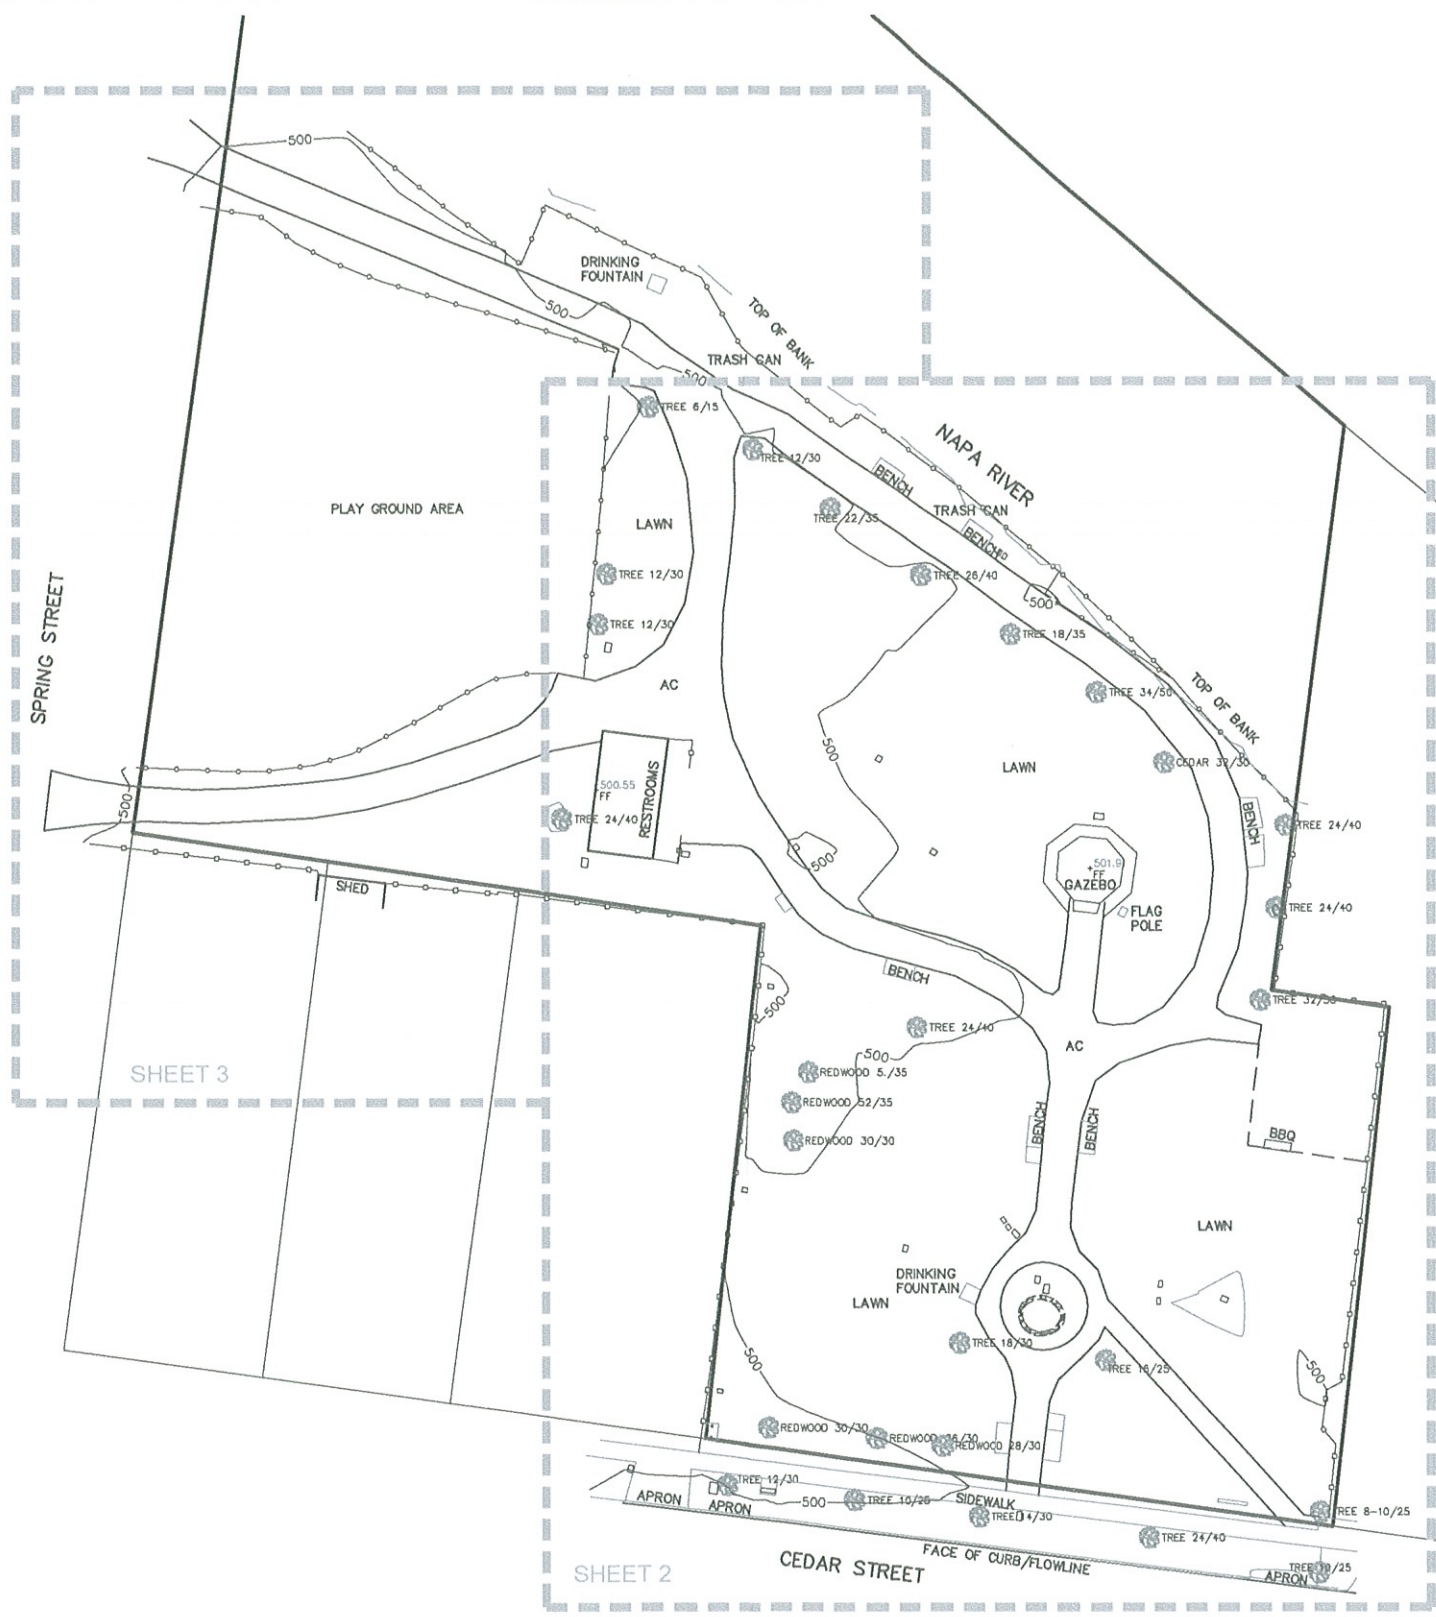


RECEIVED
 JUL 16 2013
 CITY OF CALISTOGA

MAP OF TOPOGRAPHY
 of the Lands of
 CITY OF CALISTOGA
 (PIONEER PARK)
 Cedar St. x Spring St., Calistoga, CA 94515
 SITUATED IN THE
 CITY OF CALISTOGA, COUNTY OF NAPA,
 STATE OF CALIFORNIA

BY
 NEW ALBION SURVEYS INC.
 ST. HELENA, CALIFORNIA



NAPA COUNTY A.P. NO. 011-223-003
 APRIL, 2013

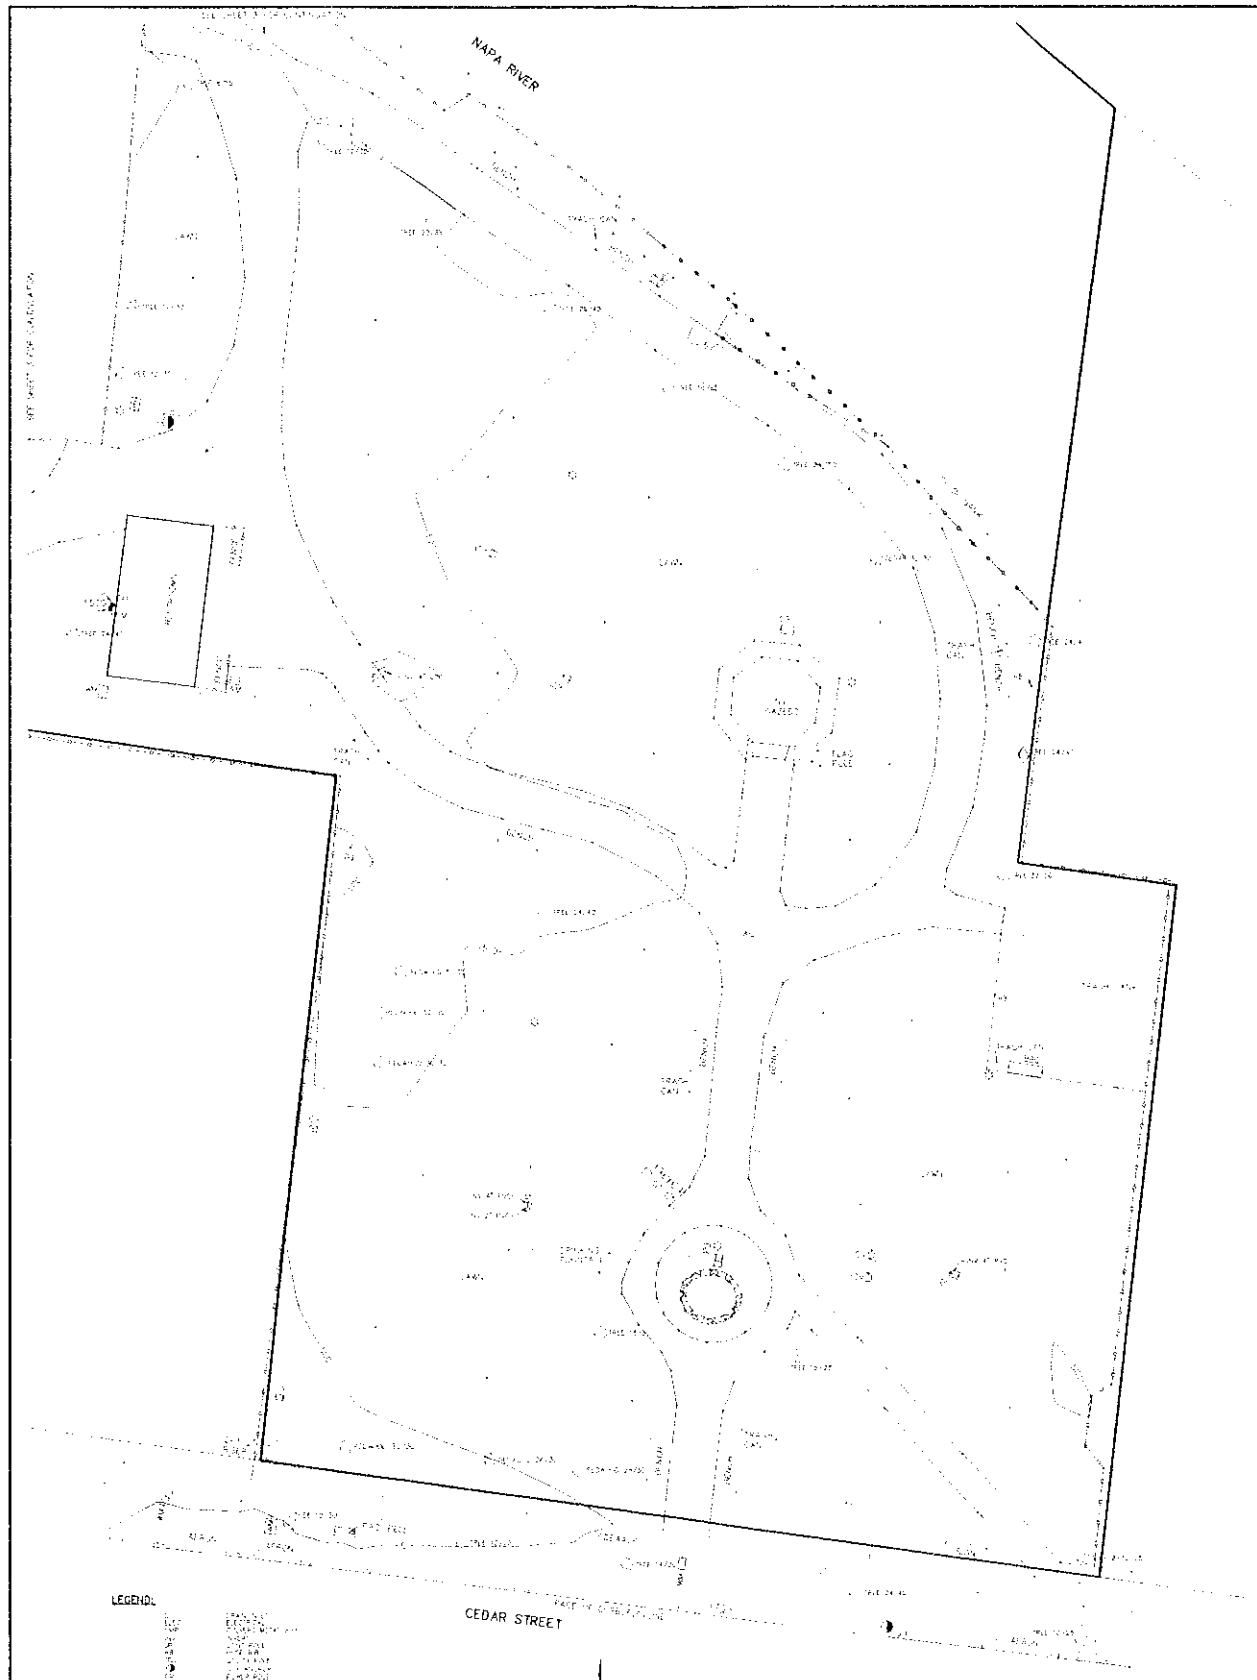



DRAWING NOTES:

MAP OF TOPOGRAPHY
 of the Lands of
CITY OF CALISTOGA
(PIONEER PARK)
 Cedar St. x Spring St., Calistoga, CA 94515
 SITUATED IN THE
 CITY OF CALISTOGA, COUNTY OF NAPA,
 STATE OF CALIFORNIA

