
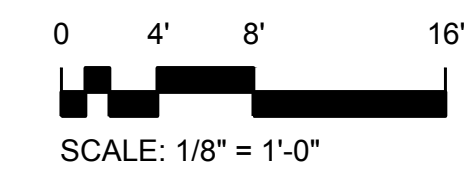


ROOF PLAN 2

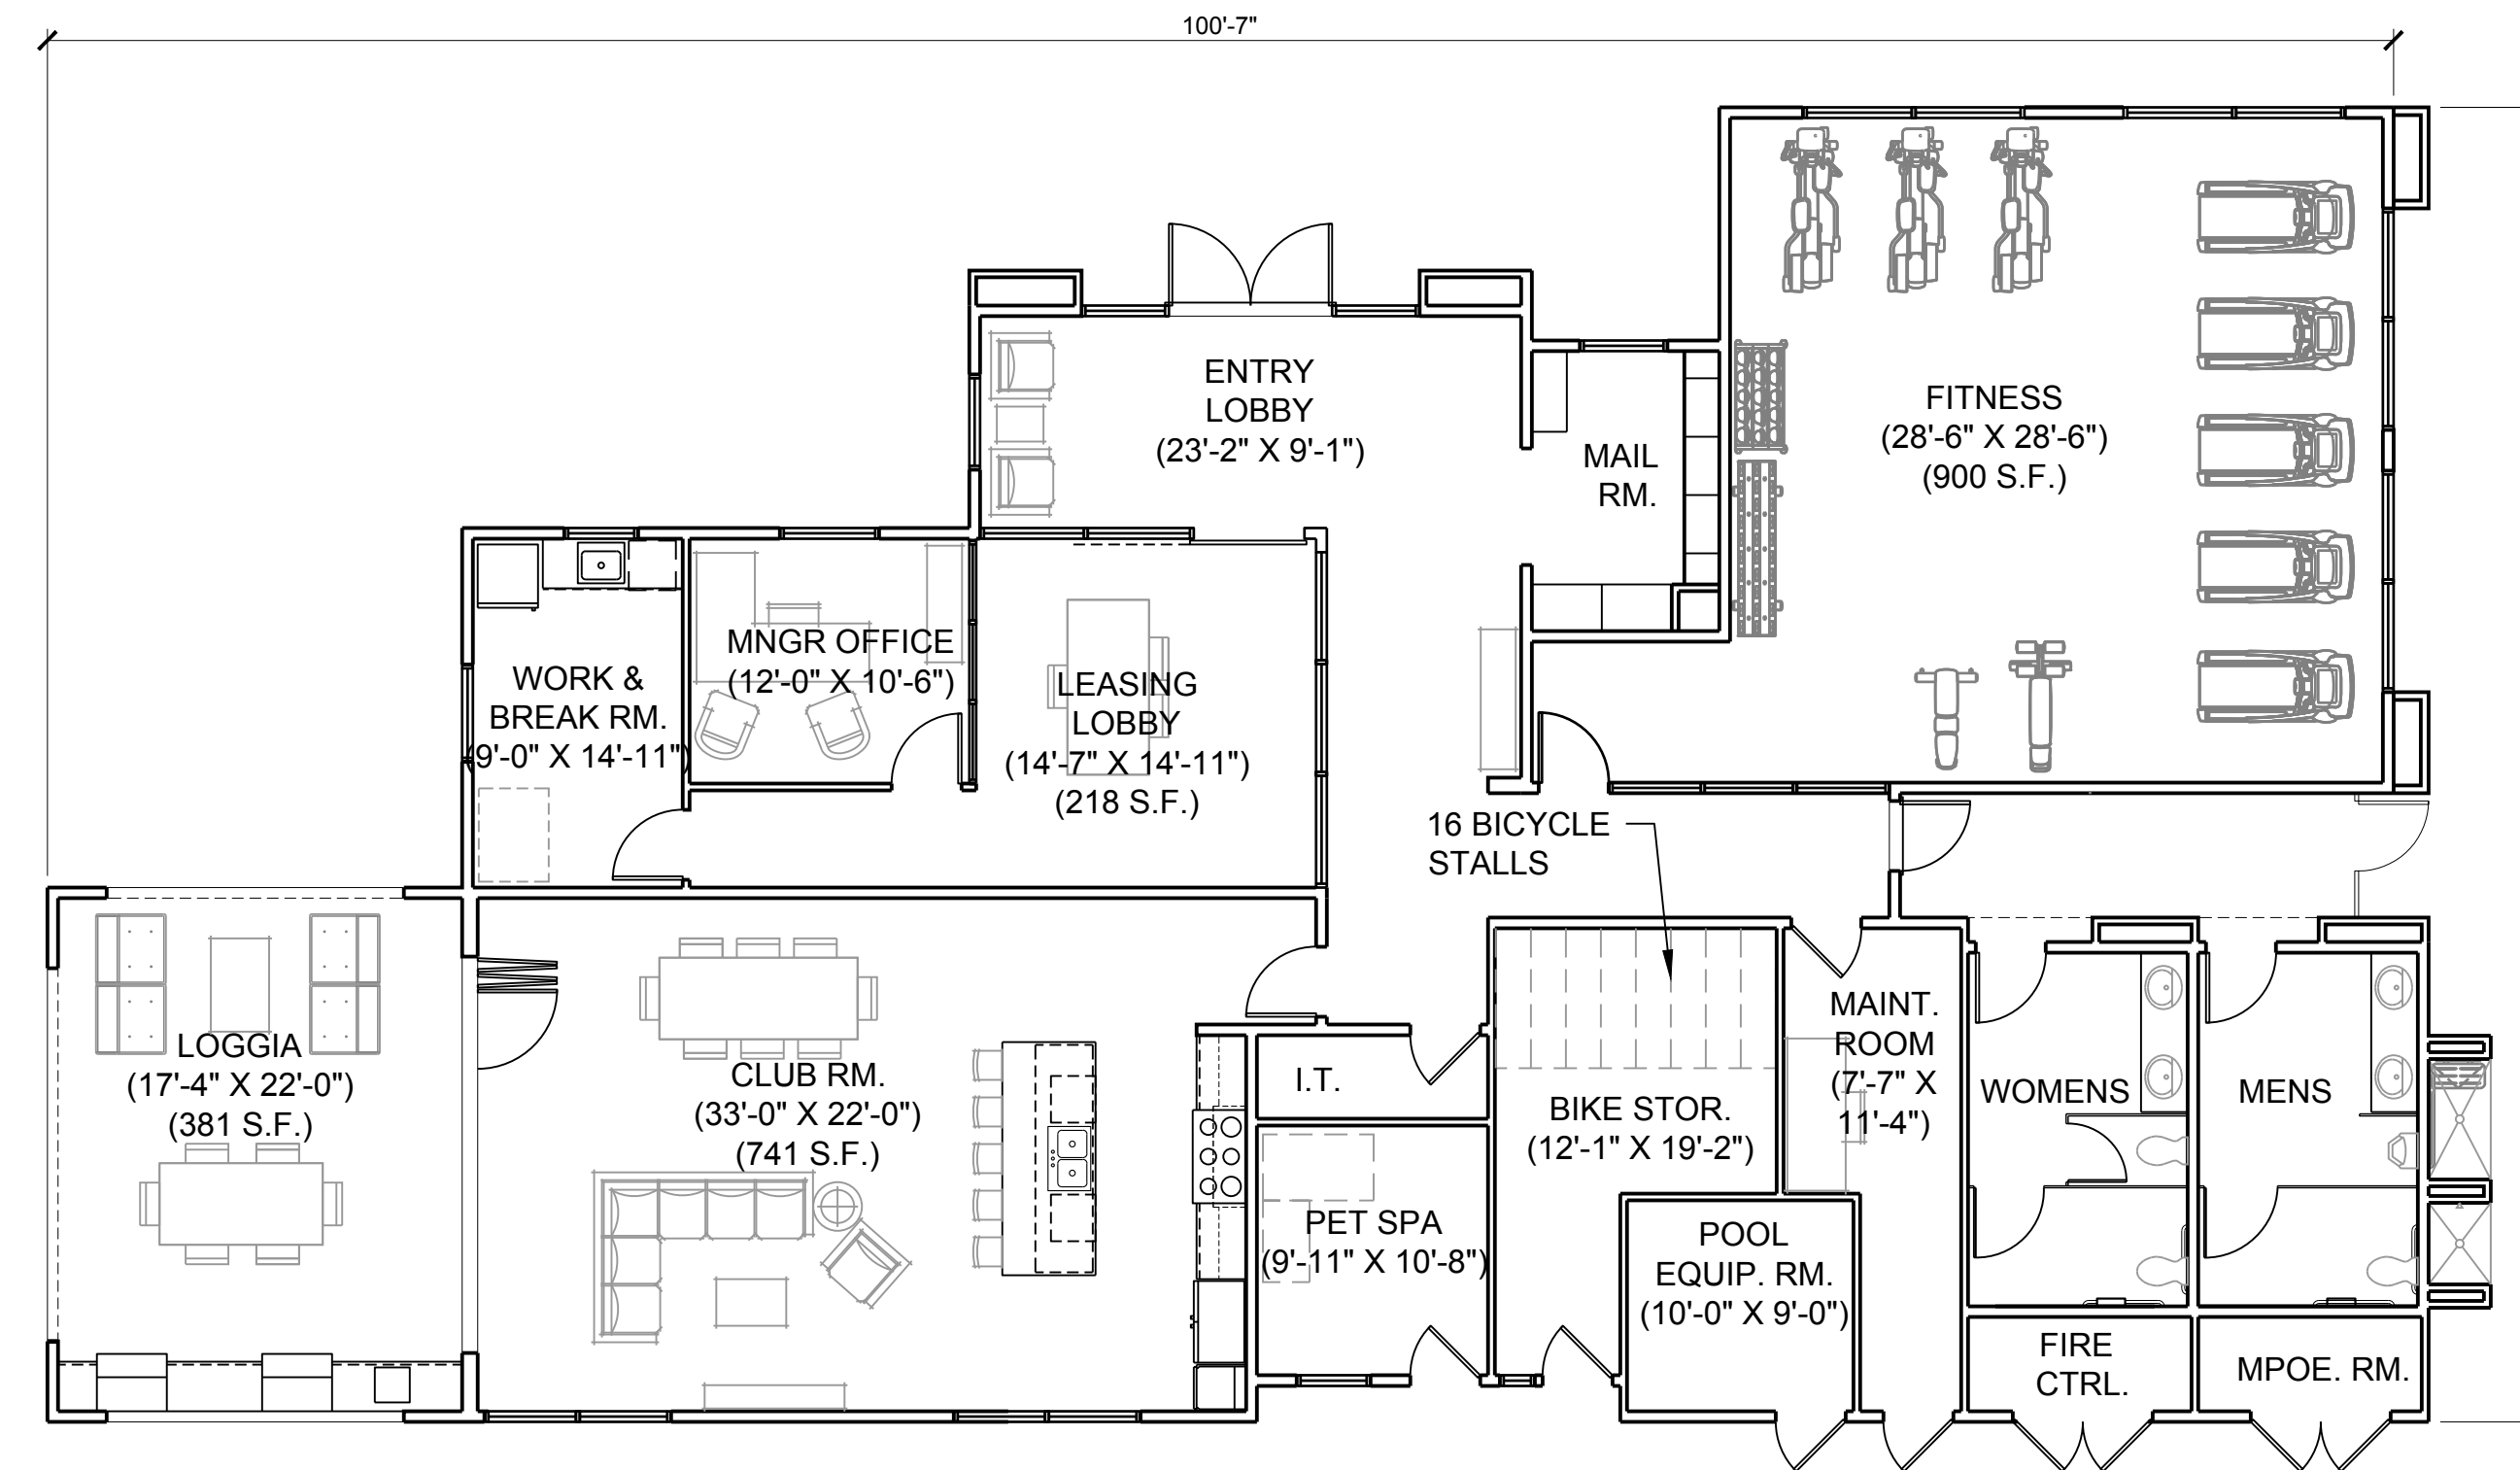

FIRST FLOOR PLAN 1

LINCOLN AVENUE
 APARTMENTS
 CALISTOGA, CA

Issue Date

1ST SUBMITTAL 08/23/2018

2ND SUBMITTAL 10/29/2018

BUILDING C -
 FLOOR AND
 ROOF PLANS

**LINCOLN AVENUE
 APARTMENTS**
 CALISTOGA, CA


Issue Date

1ST SUBMITTAL 08/23/2018

2ND SUBMITTAL 10/29/2018


**BUILDING C -
 EXTERIOR
 ELEVATIONS**

KEY PLAN

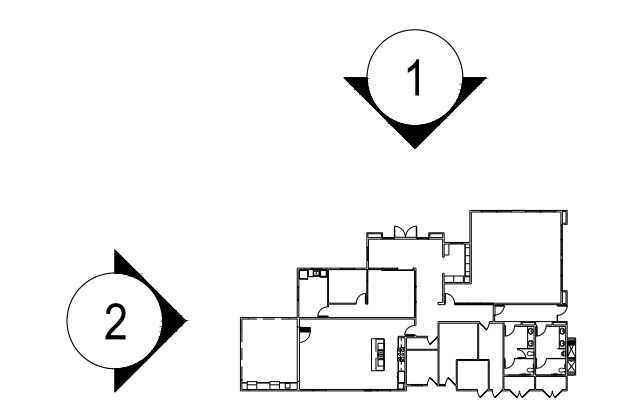

MATERIAL LEGEND


- 1 EXTERIOR PLASTER
- 2 PLASTER SCREEDS
- 3 FOAM TRIM
- 4 BOARD AND BATTEN SIDING
- 5 PAINTED METAL GUARDRAIL
- 6 PAINTED HORIZONTAL SLAT FENCE
- 7 ASPHALT SHINGLE ROOF TILE
- 8 STANDING SEAM METAL ROOF
- 9 PAINTED METAL AWNING
- 10 STOREFRONT SYSTEM
- 11 DARK BRONZE VINYL WINDOW
- 12 EXTERIOR LIGHT FIXTURES
- 13 GLASS FRENCH DOORS

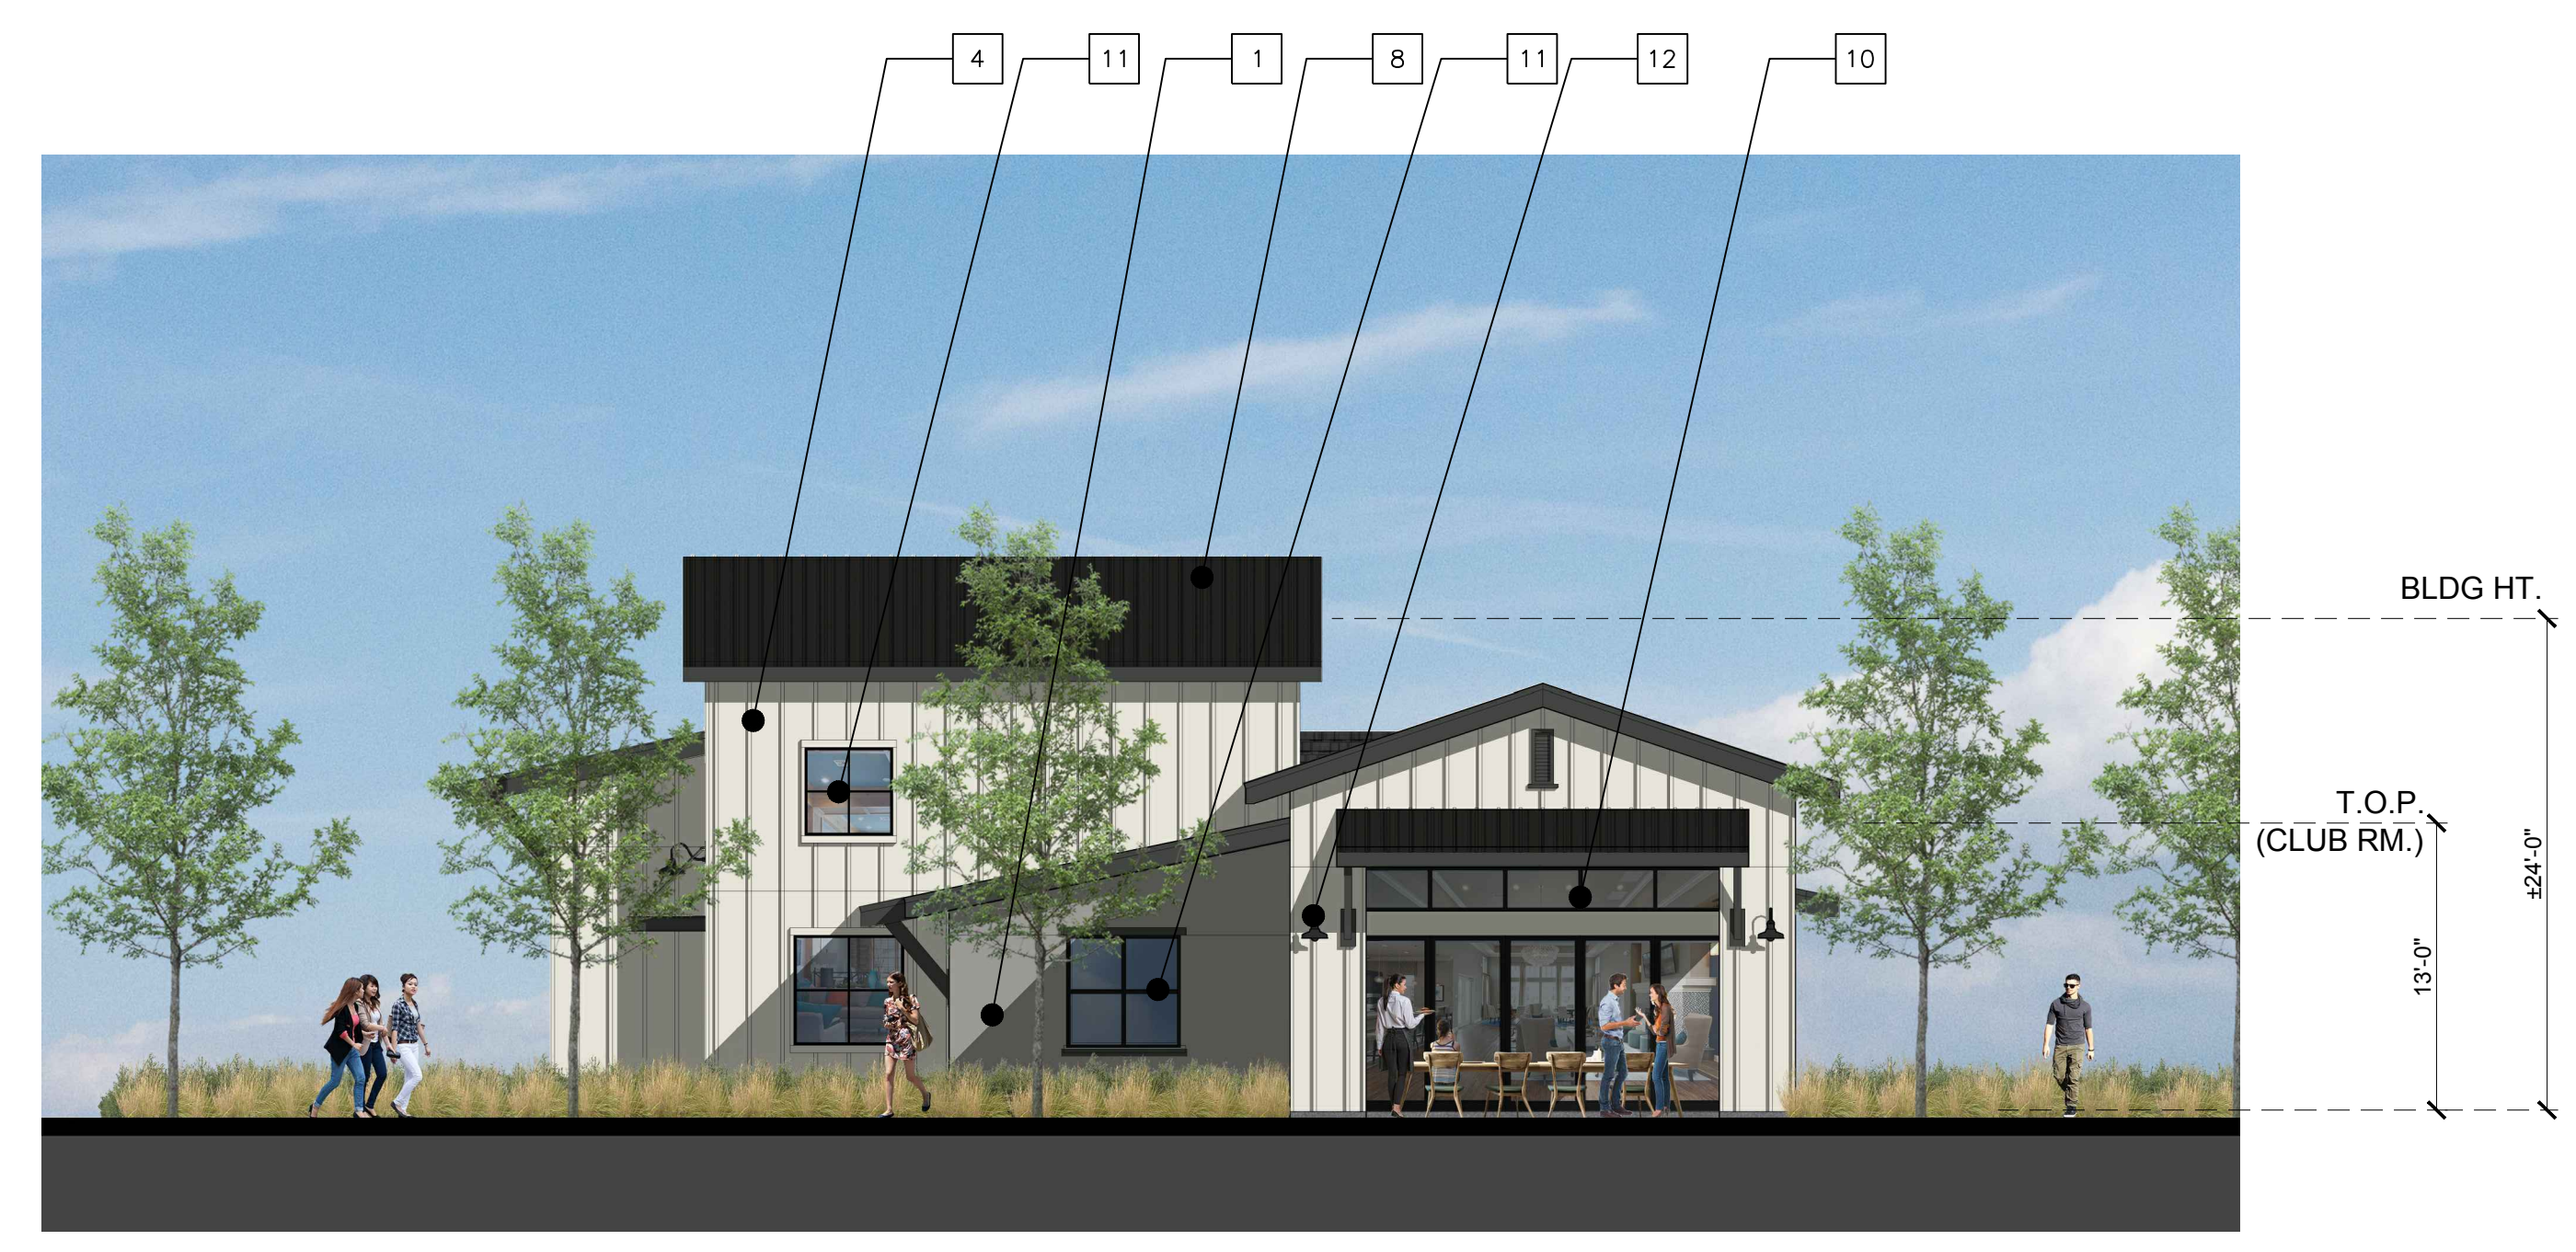


RIGHT ELEVATION 2



FRONT ELEVATION 1

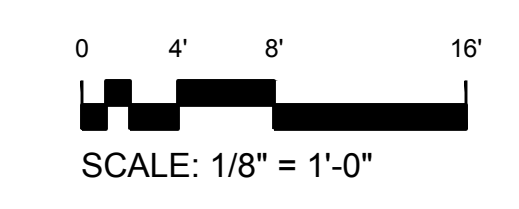

KEY PLAN

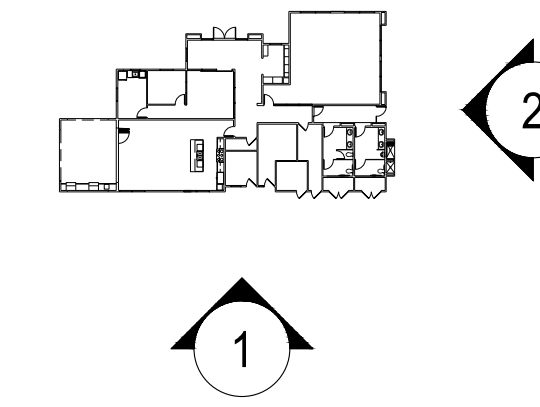


LEFT ELEVATION 2

MATERIAL LEGEND

- 1 EXTERIOR PLASTER
- 2 PLASTER SCREEDS
- 3 FOAM TRIM
- 4 BOARD AND BATTEN SIDING
- 5 PAINTED METAL GUARDRAIL
- 6 PAINTED HORIZONTAL SLAT FENCE
- 7 ASPHALT SHINGLE ROOF TILE
- 8 STANDING SEAM METAL ROOF
- 9 PAINTED METAL AWNING
- 10 STOREFRONT SYSTEM
- 11 DARK BRONZE VINYL WINDOW
- 12 EXTERIOR LIGHT FIXTURES
- 13 GLASS FRENCH DOORS




REAR ELEVATION 1

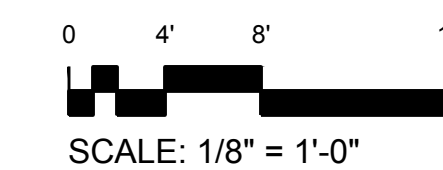

ADC Project No: 180023

Project Contact: Chris Weimholt
 Email: cweimholt@adcollaborative.com
 Principal: Chris Weimholt
 Project Manager:

Client

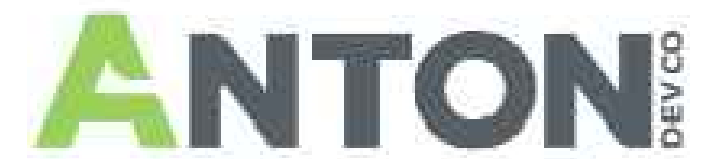

Company: Anton DevCo.
 Address: 4900 Hopyard Rd., Ste. 300
 Pleasanton, CA 94588
 Phone No. (650) 549-1613

LINCOLN AVENUE
 APARTMENTS
 CALISTOGA, CA

Issue Date

1ST SUBMITTAL 08/23/2018

2ND SUBMITTAL 10/29/2018

BUILDING C -
 EXTERIOR
 ELEVATIONS