


**UNIT P2.1 4**

2 BED/2 BATH - 1085 SF (27 TOTAL)


BALCONY AREA - 55 SF ON UPPER FLOORS OCCURRING 18X-COUNTED TOWARD PRIVATE OPEN SPACE  
 (70 SF ON GROUND FLOOR OCCURRING 5X-NOT COUNTED TOWARD PRIVATE OPEN SPACE)  
 (159 SF ON GROUND FLOOR OCCURRING 4X-COUNTED TOWARD PRIVATE OPEN SPACE)

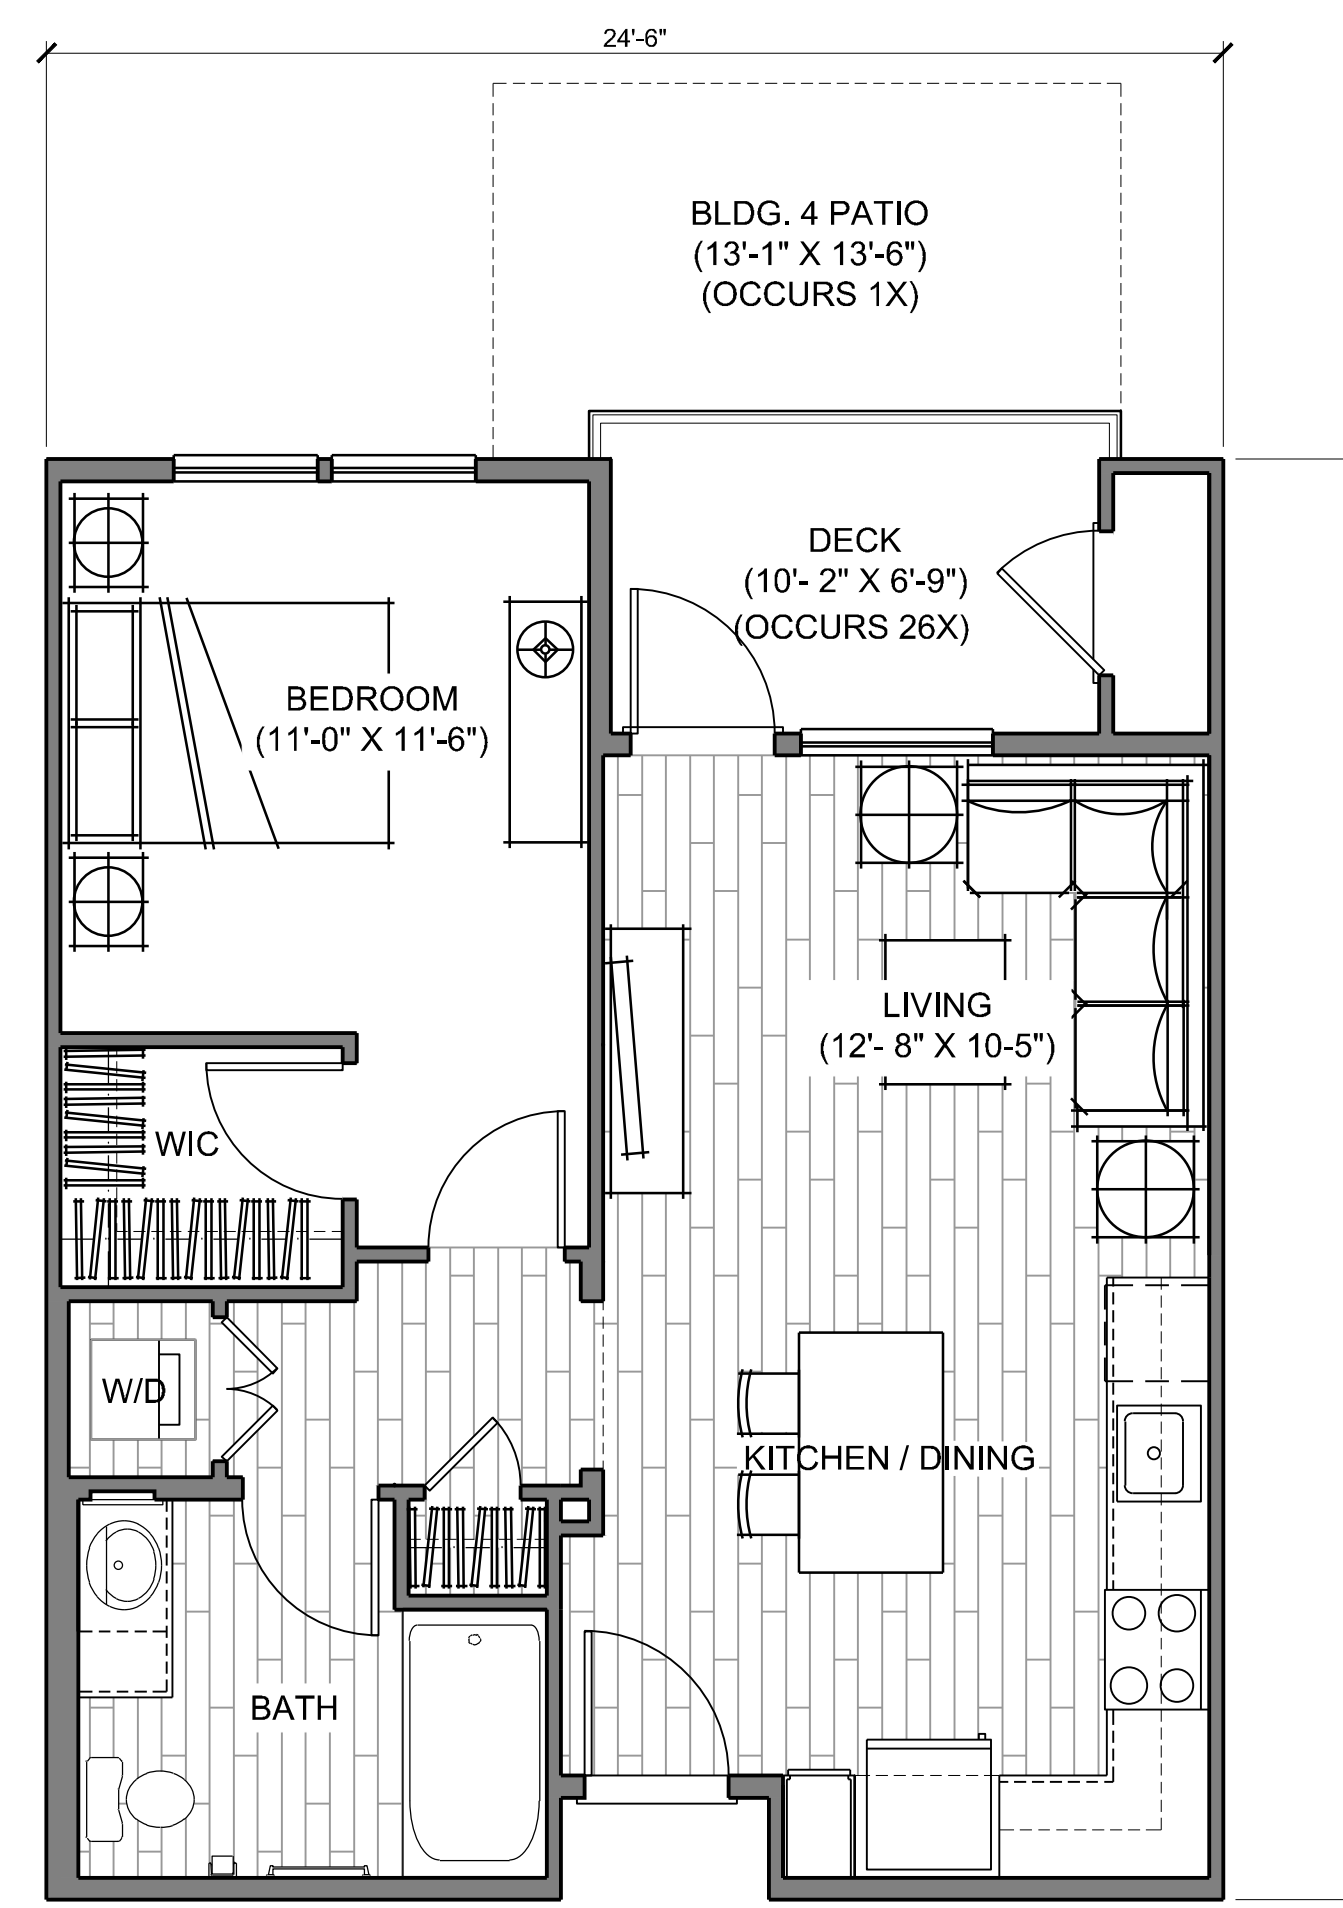

**UNIT P1.1 2**

1 BED / 1 BATH - 657 SF (27 TOTAL)


BALCONY AREA - 69 SF ON UPPER FLOORS OCCURRING 26X-COUNTED TOWARD PRIVATE OPEN SPACE  
 (161 SF ON GROUND FLOOR OCCURRING 1X-COUNTED TOWARD PRIVATE OPEN SPACE)

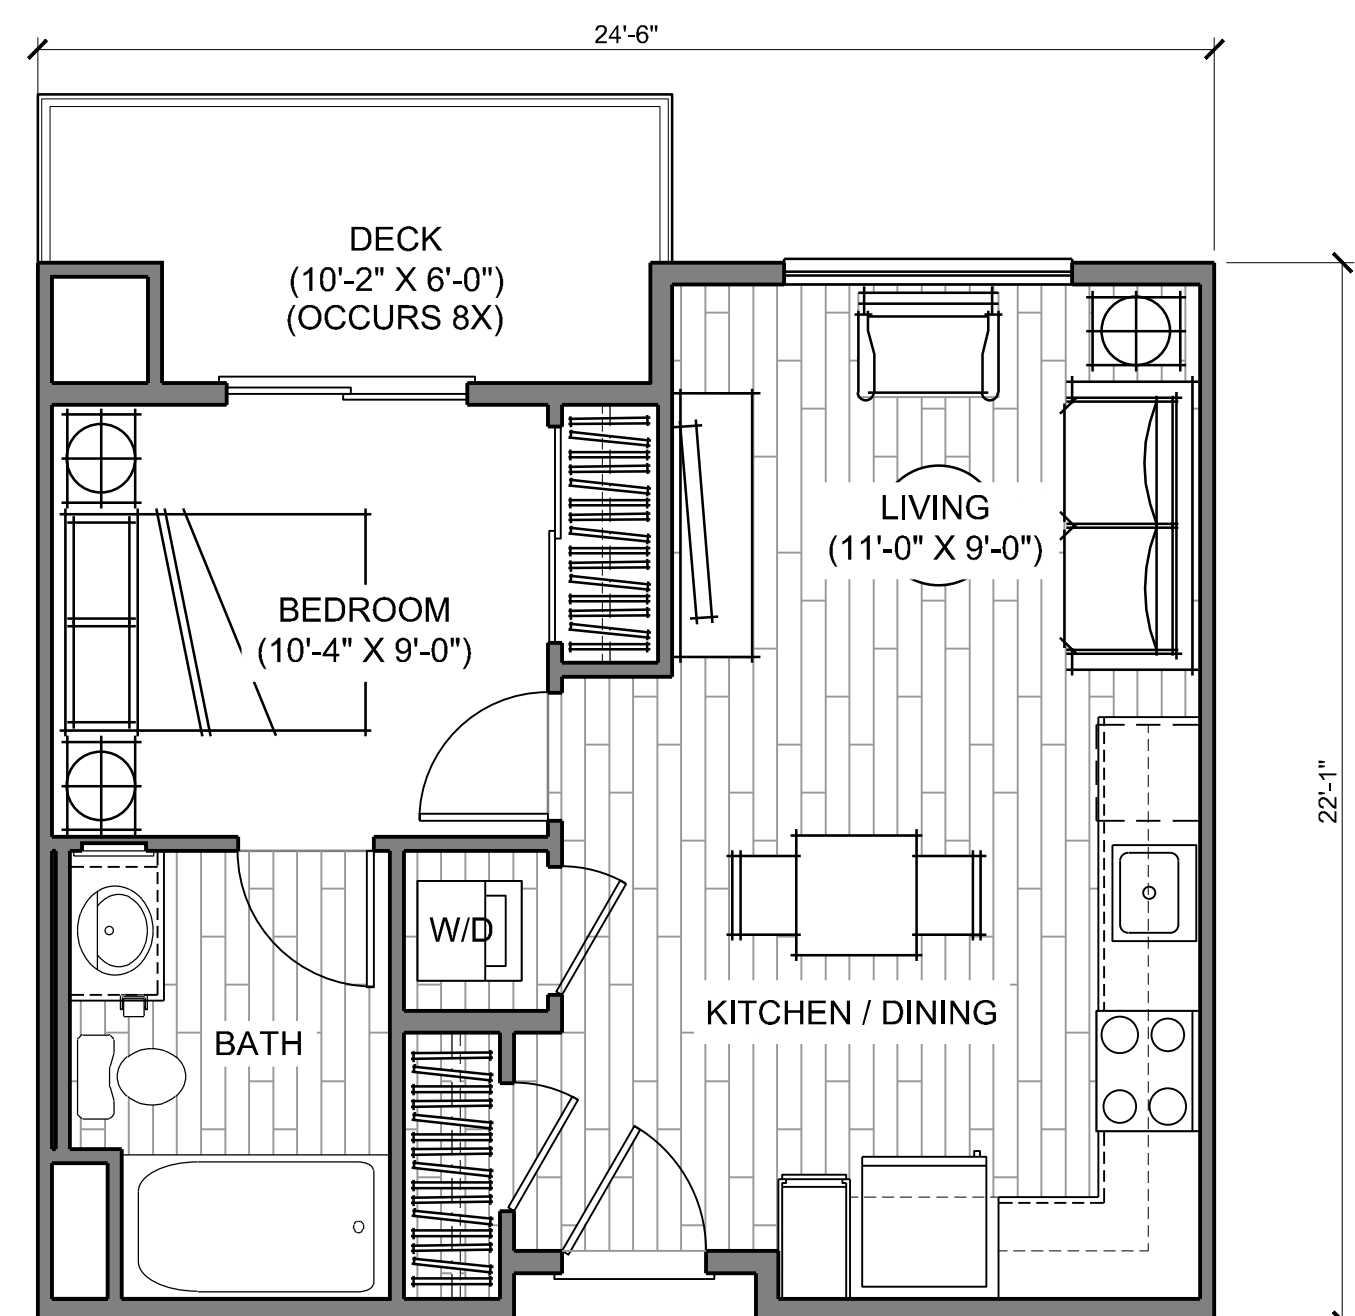

**UNIT P1.2 3**

1 BED / 1 BATH - 506 SF (8 TOTAL)


BALCONY AREA - 71 SF ON UPPER FLOORS OCCURRING 8X-COUNTED  
 TOWARD PRIVATE OPEN SPACE

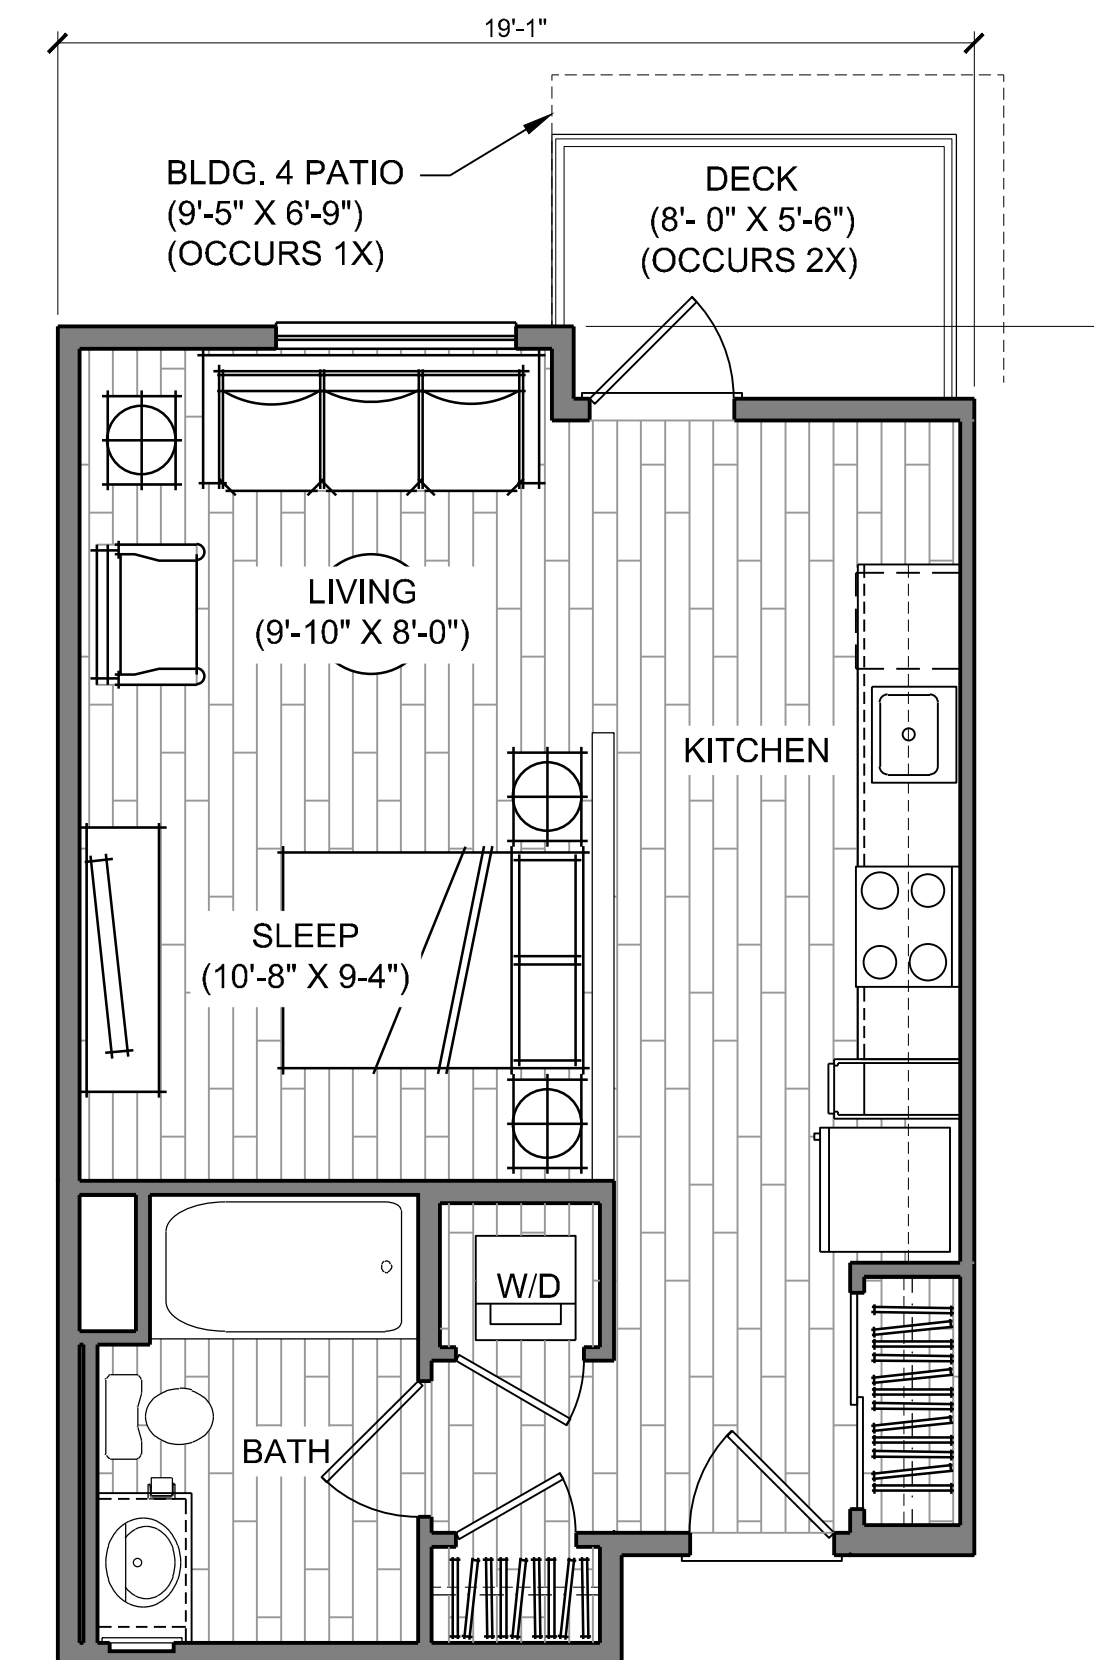

**UNIT P0.1 1**

STUDIO / 1 BATH - 506 SF (3 TOTAL)

BALCONY AREA - 46 SF ON UPPER FLOORS OCCURRING 2X-COUNTED TOWARD PRIVATE OPEN SPACE  
 (73 SF ON GROUND FLOOR OCCURRING 1X-NOT COUNTED TOWARD PRIVATE OPEN SPACE)

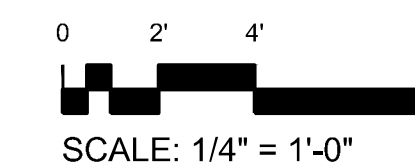

**LINCOLN AVENUE  
 APARTMENTS**  
 CALISTOGA, CA


LINCOLN AVENUE  
 APARTMENTS  
 CALISTOGA, CA

Issue Date

1ST SUBMITTAL 08/23/2018

2ND SUBMITTAL 10/29/2018


UNIT PLANS

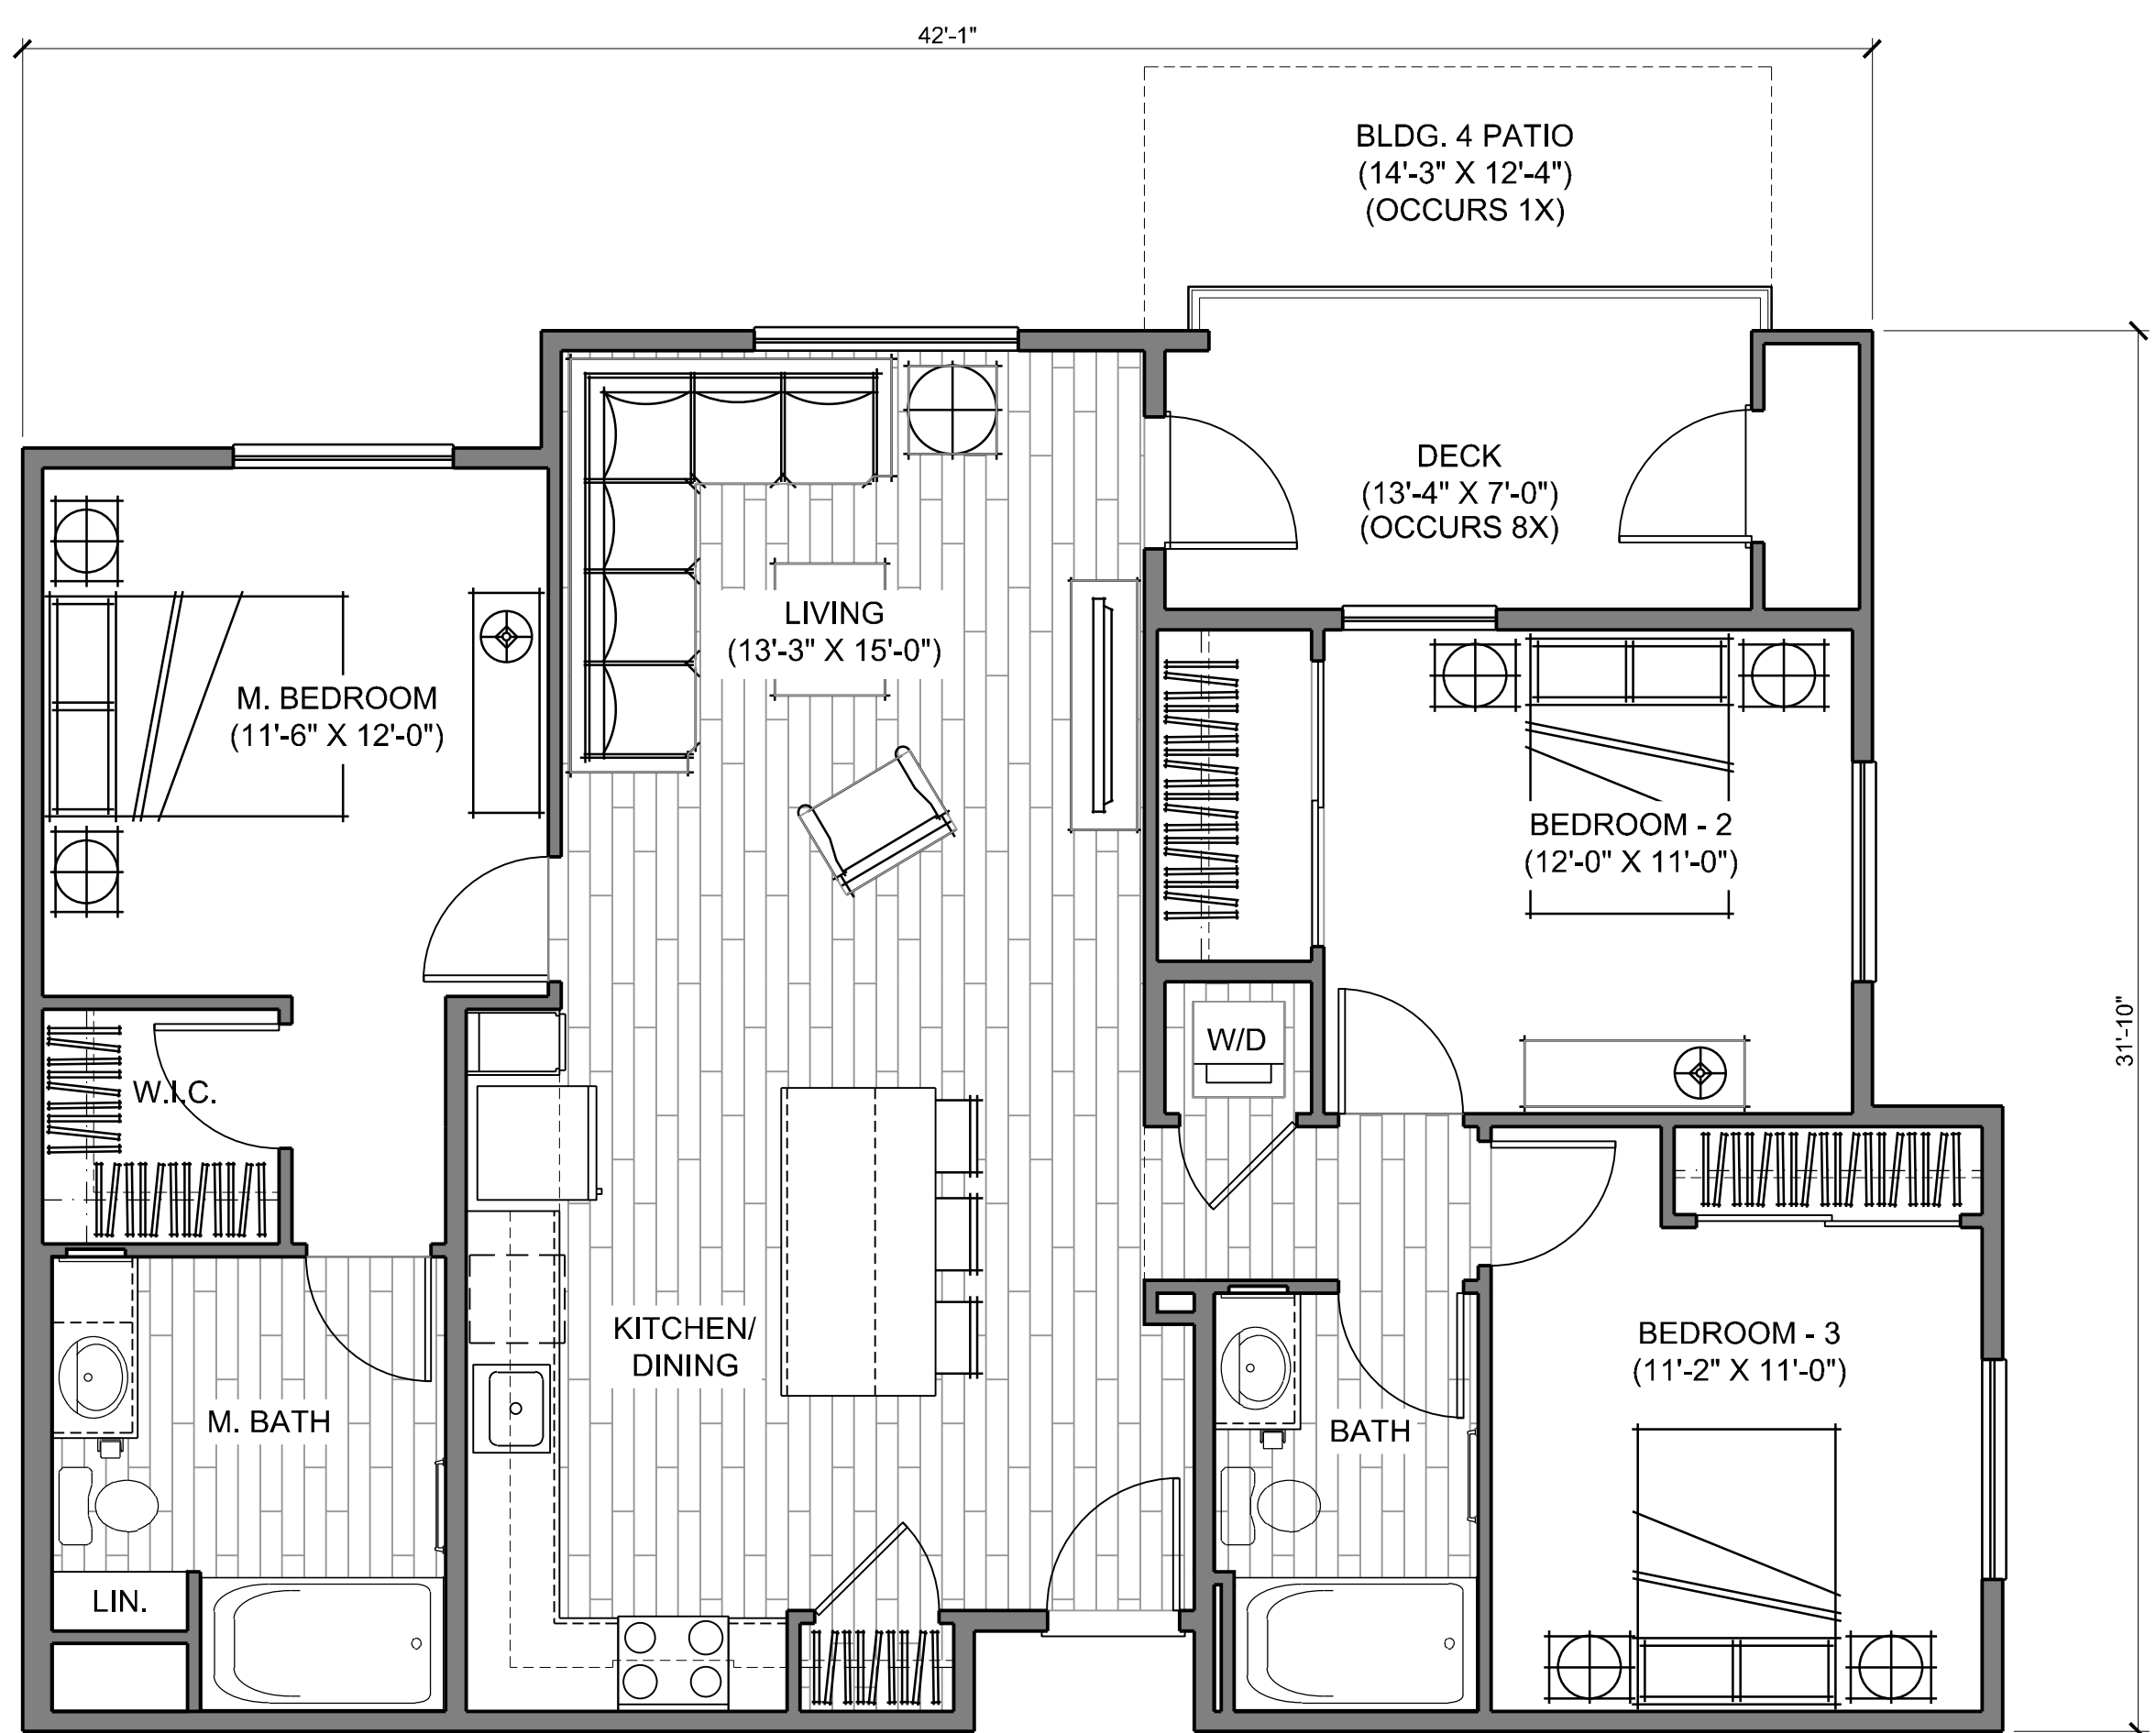

UNIT P3.1 2

3 BED / 2 BATH - 1238 SF (9 TOTAL)

BALCONY AREA - 97 SF ON UPPER FLOORS OCCURRING 6X-COUNTED TOWARD PRIVATE OPEN SPACE  
 (97 SF ON GROUND FLOOR OCCURRING 2X-NOT COUNTED TOWARD PRIVATE OPEN SPACE)  
 (170 SF ON GROUND FLOOR OCCURRING 1X-COUNTED TOWARD PRIVATE OPEN SPACE)

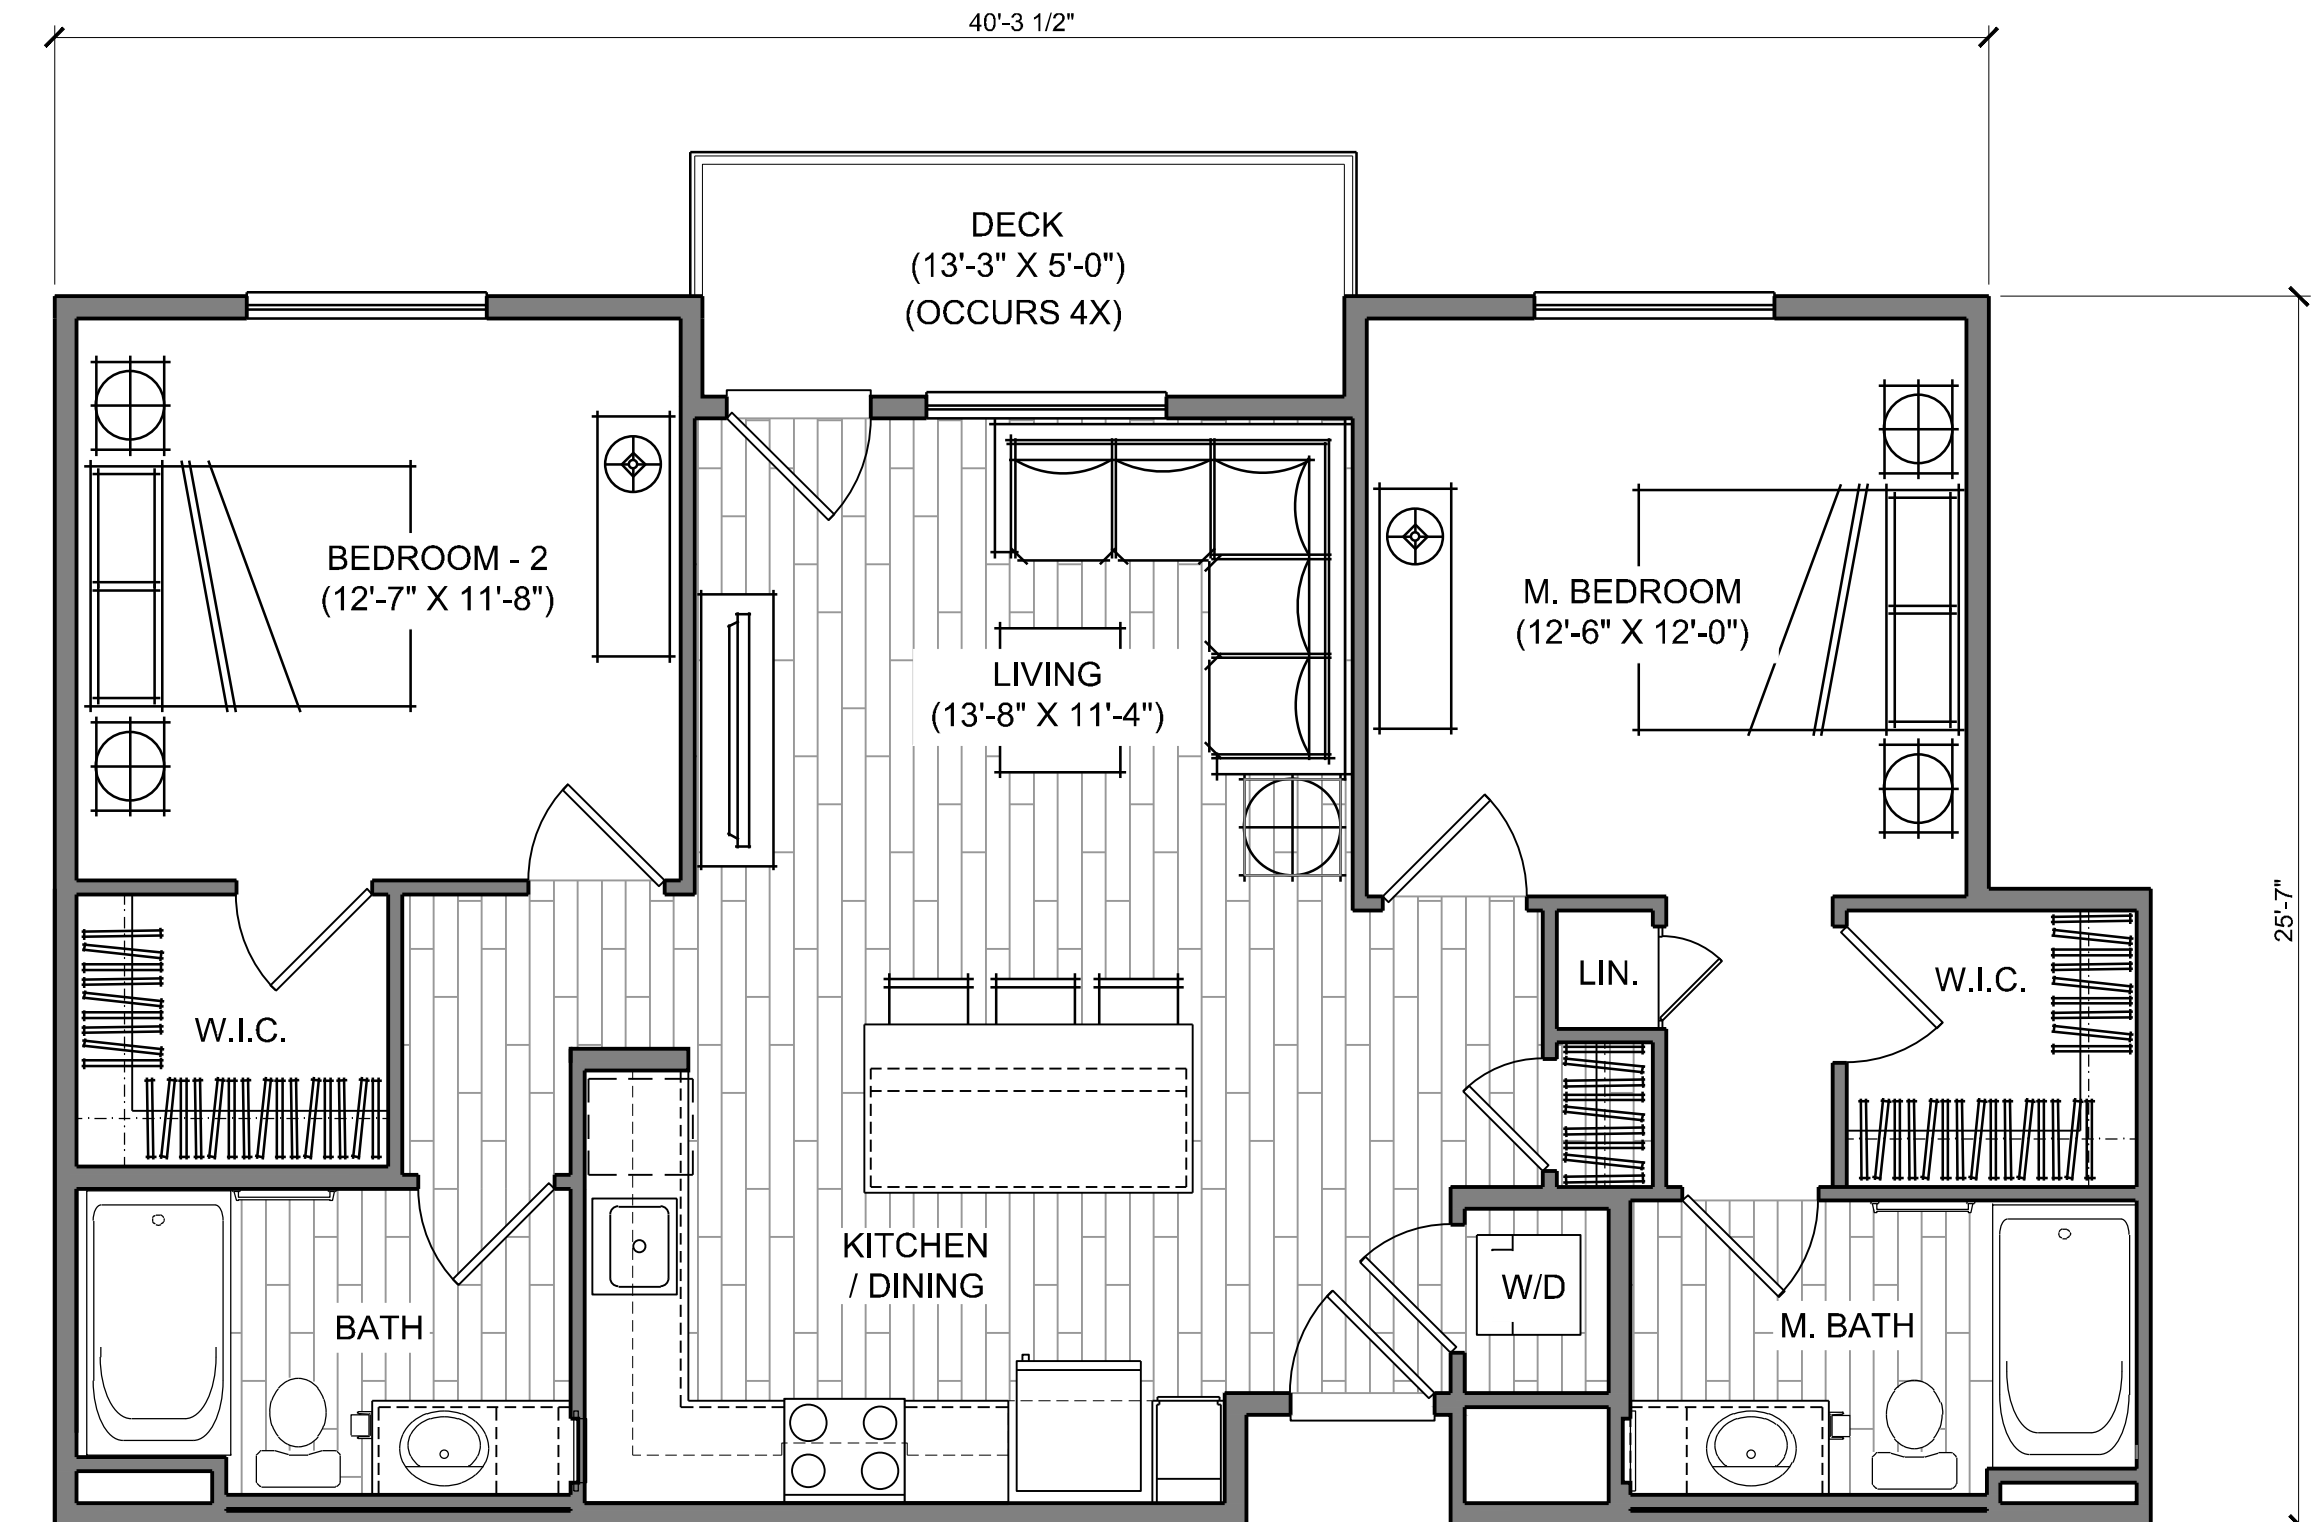

UNIT P2.2 1

2 BED / 2 BATH - 1040 SF (4 TOTAL)

BALCONY AREA - 69 SF ON UPPER FLOORS OCCURRING 4X-COUNTED  
 TOWARD PRIVATE OPEN SPACE

