

**Site Plan - 1213 Foothill Boulevard
Calistoga, CA, 94515**


Owners: Nicholas and Gillian Kite

Map prepared by: Nicholas Kite

Zoning: R1-10

RECEIVED
 OCT 13 2010
 CITY OF CALISTOGA

1213 Foothill Boulevard Basement Floor Plan

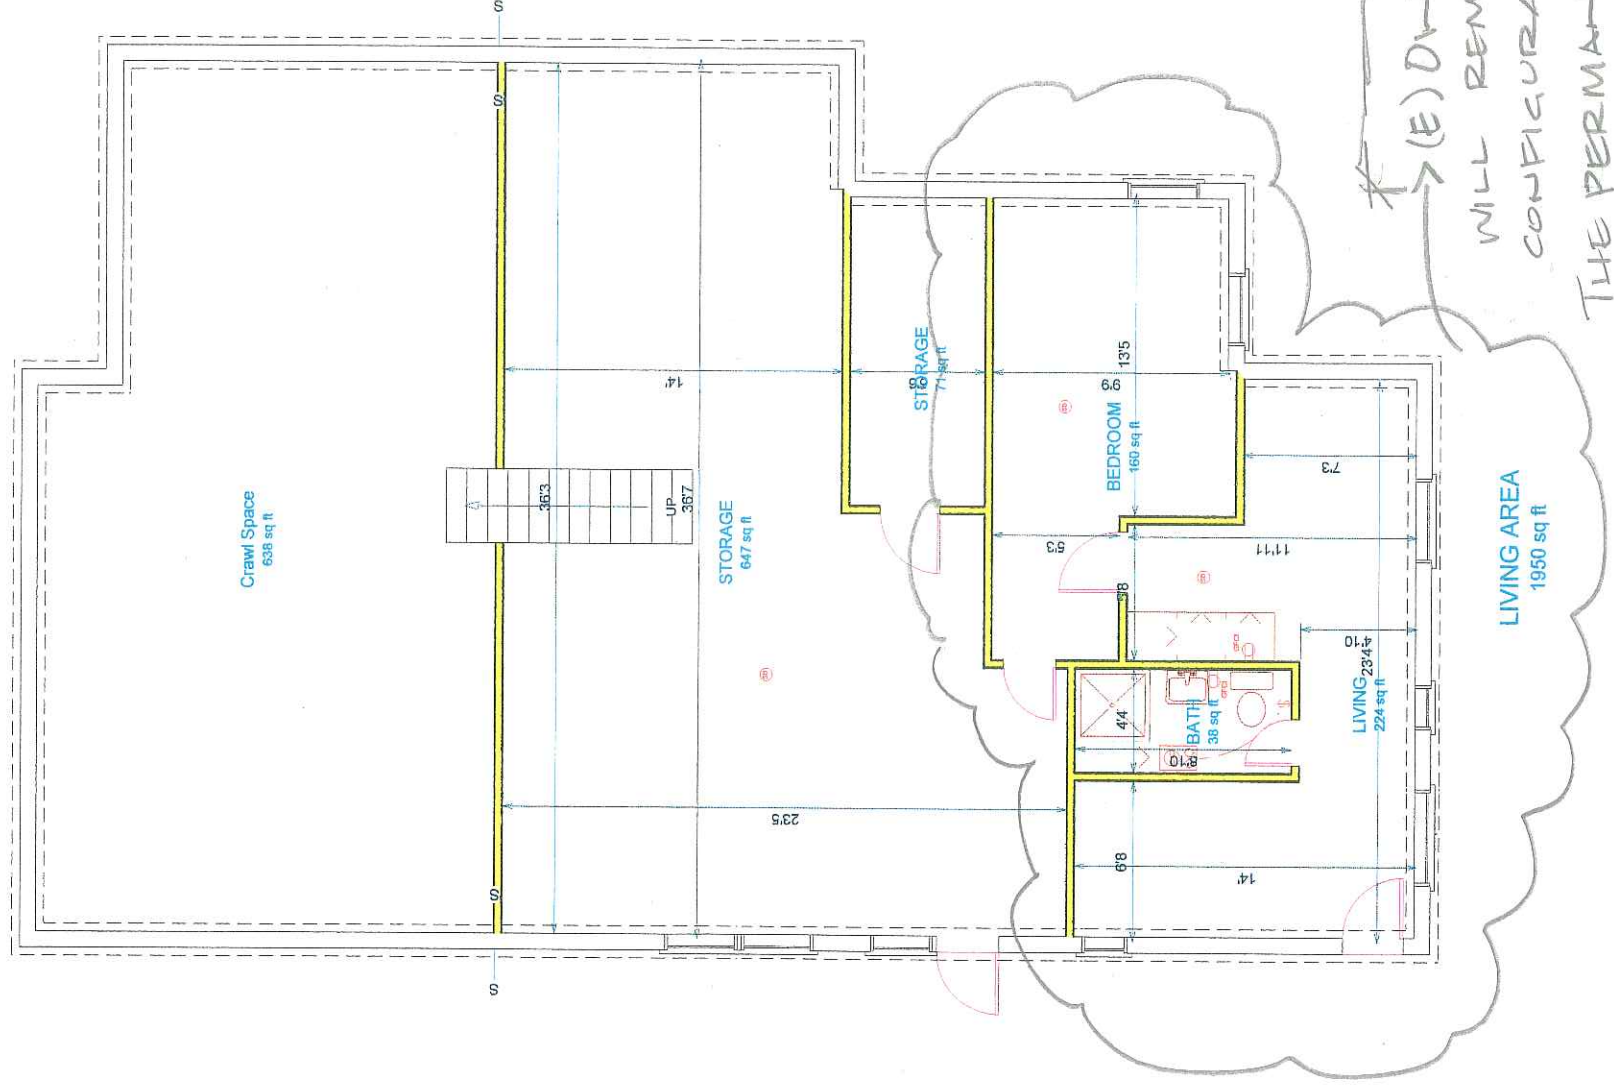


(E) OWNER'S QUARTERS
WILL REMAIN IN EXISTING
CONFIGURATION BUT
THE PERMANENT RESIDENCY
REQUIREMENTS WILL
BE LIFTED

1/8 inch = 1 foot



1213 Foothill Boulevard


(E) First Floor Plan - NO CHANGE

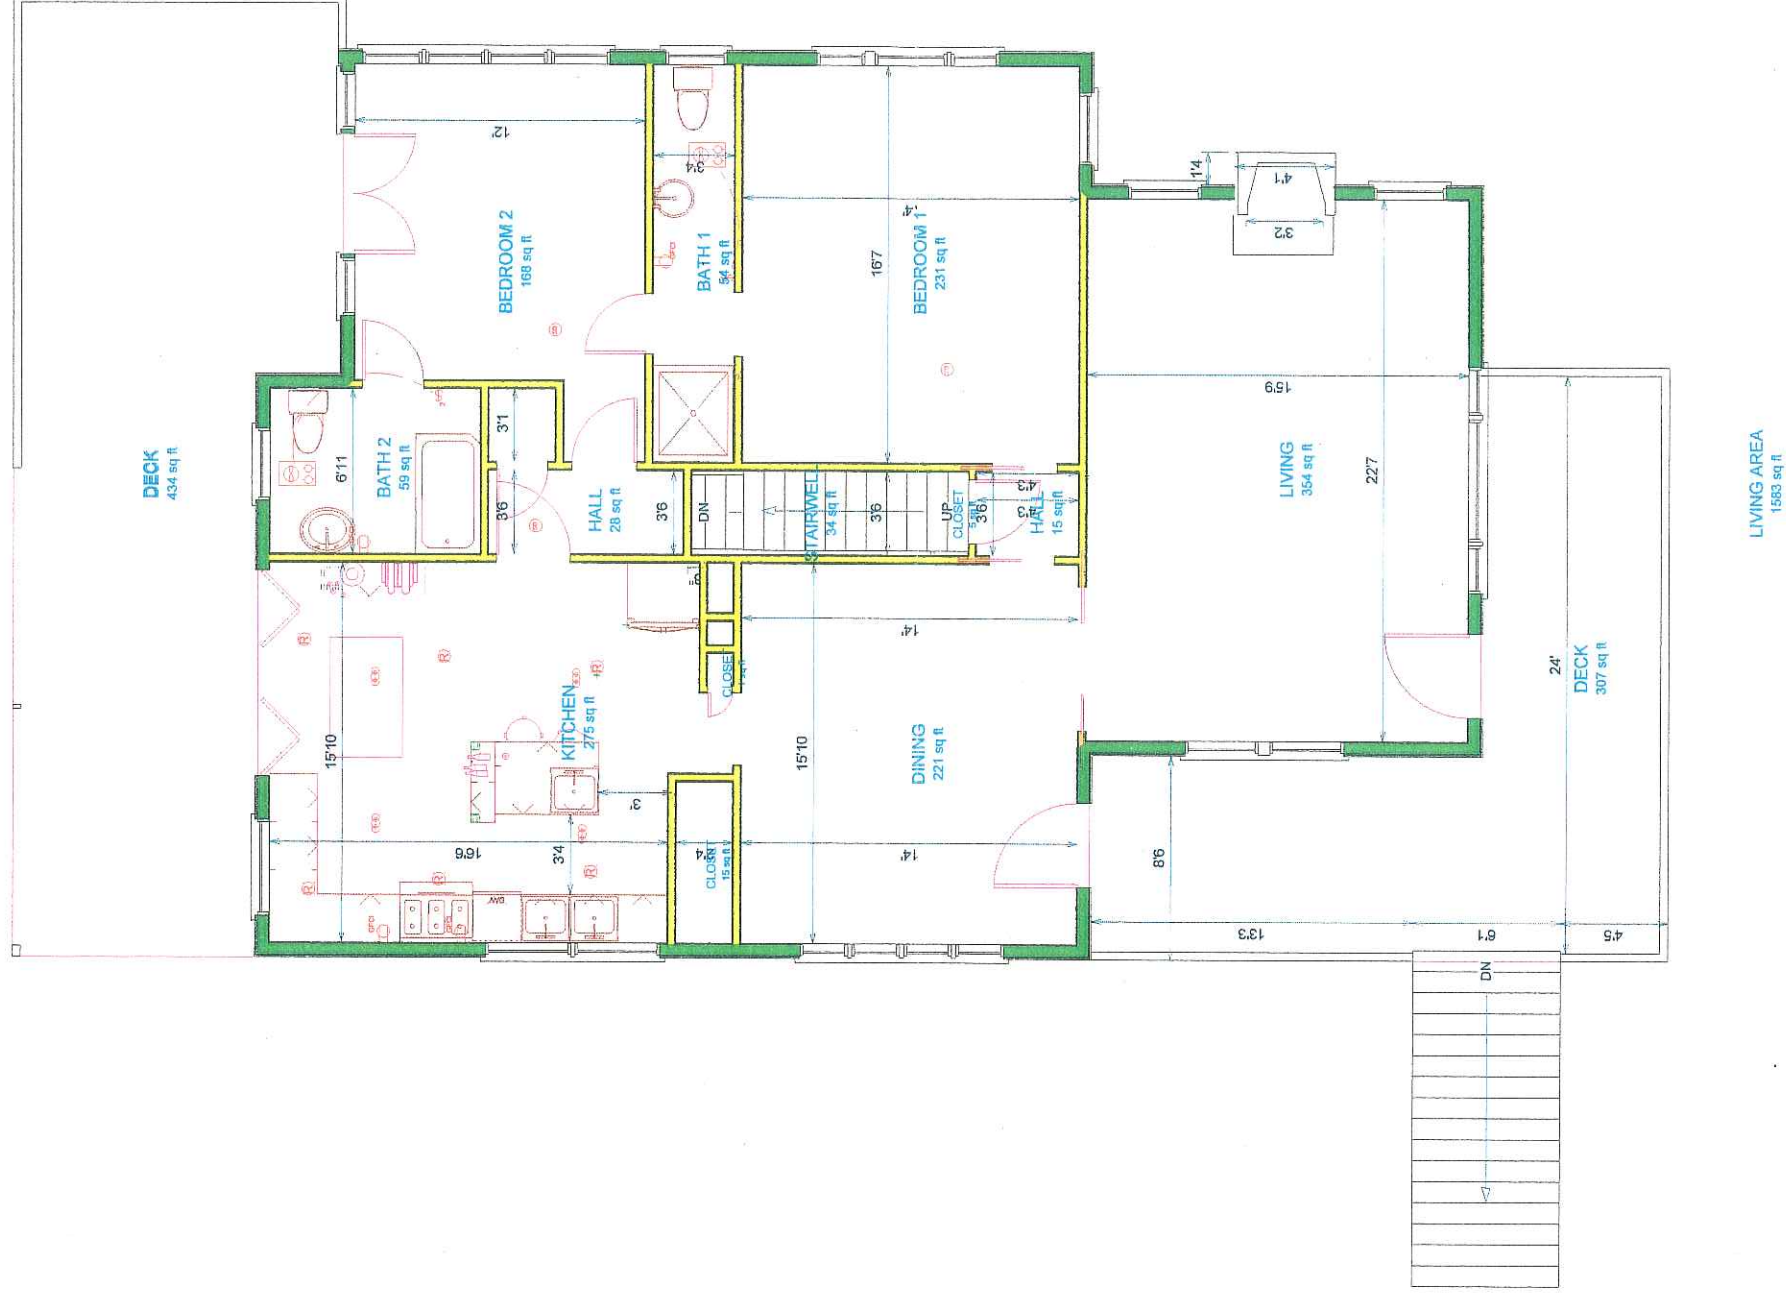

1/8 inch = 1 foot



1213 Foothill Boulevard Second Floor Plan - No Change

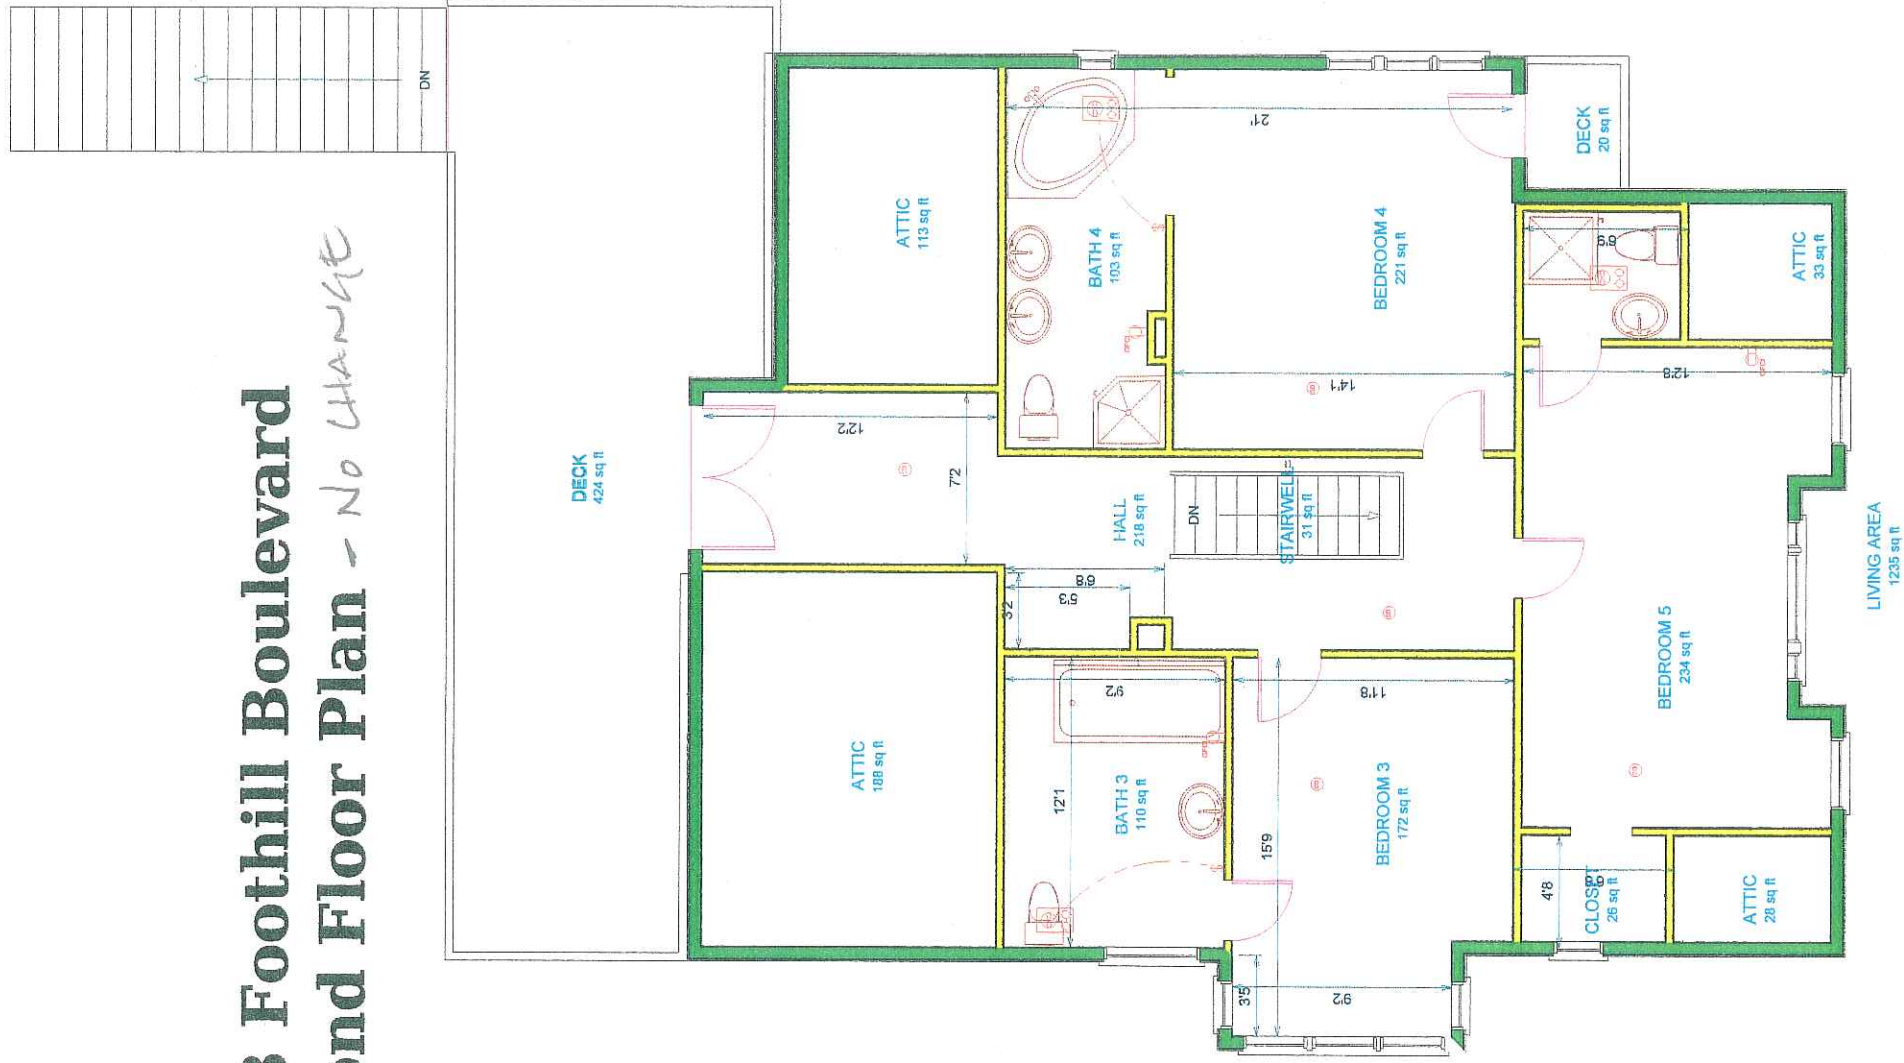

1/8 inch = 1 foot

